

**Existing Ground Floor Plan**

Scale 1:100

GENERAL NOTES:  
 1. ALL DIMENSIONS ARE IN MILLIMETER.  
 2. VERIFY ALL DIMENSIONS AND CONDITIONS BEFORE BUILDING OR  
 STARTING CONSTRUCTION. NOTIFY THE DESIGNER IMMEDIATELY OF ANY  
 DISCREPANCY OR VARIATION.  
 3. ALL WORK TO COMPLY WITH CURRENT BUILDING REGULATIONS  
 AND CODES OF PRACTICE



Title:

**Existing Ground Floor Plan**

Site Address  
19 Blossom Way  
Uxbridge  
UB10 9LL

Scale: 1:100 @A3  
Date: 26/02/2025  
Drawing No.: 2025/024 -01  
Drawn By: FP

Revision Date:  
\_\_\_\_\_  
\_\_\_\_\_  
\_\_\_\_\_  
\_\_\_\_\_  
e:mail - faluckpatel@yahoo.com  
(M) +44 (0) 7871 466 254

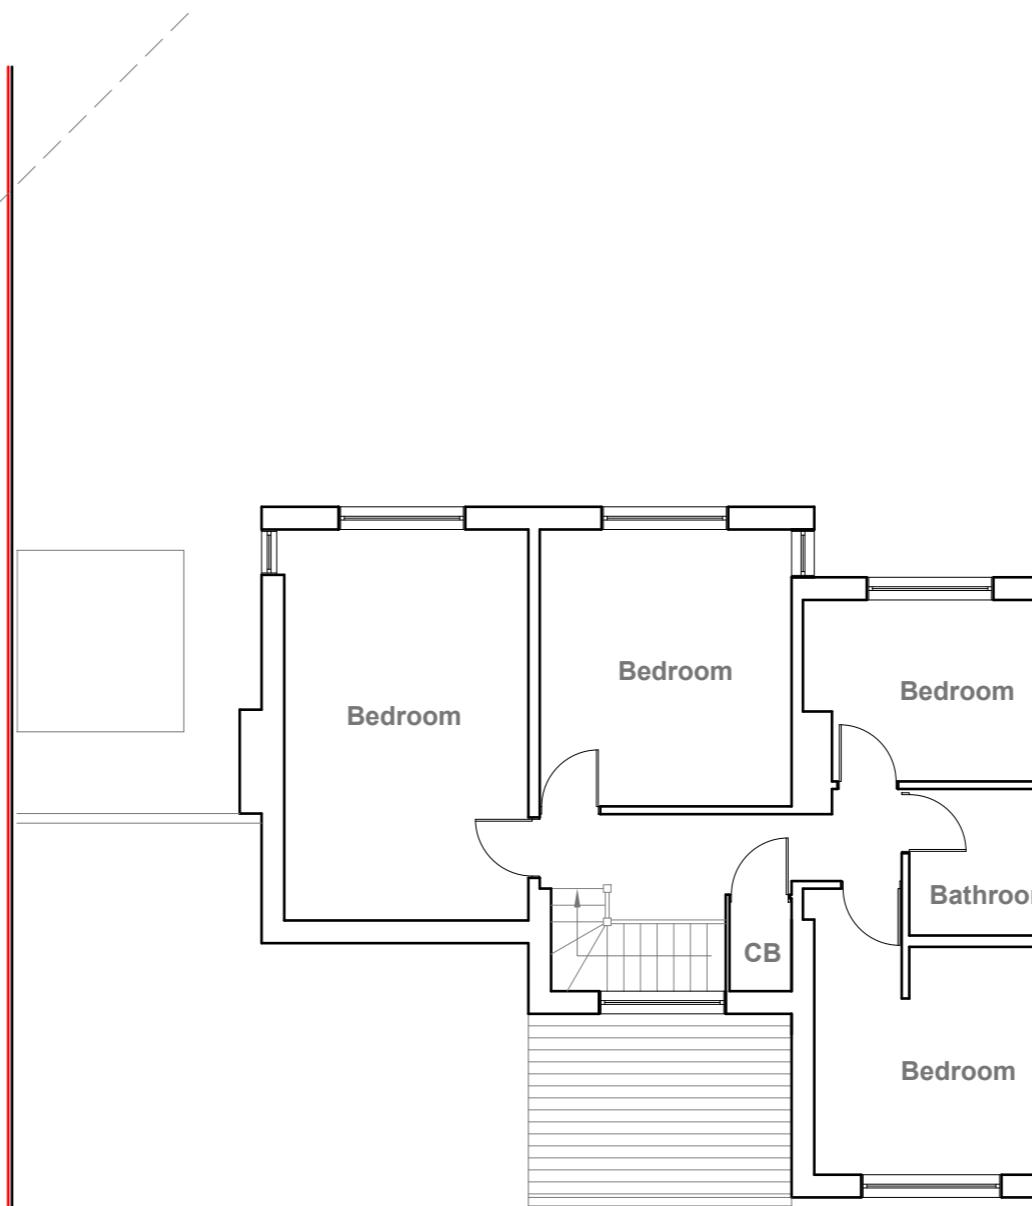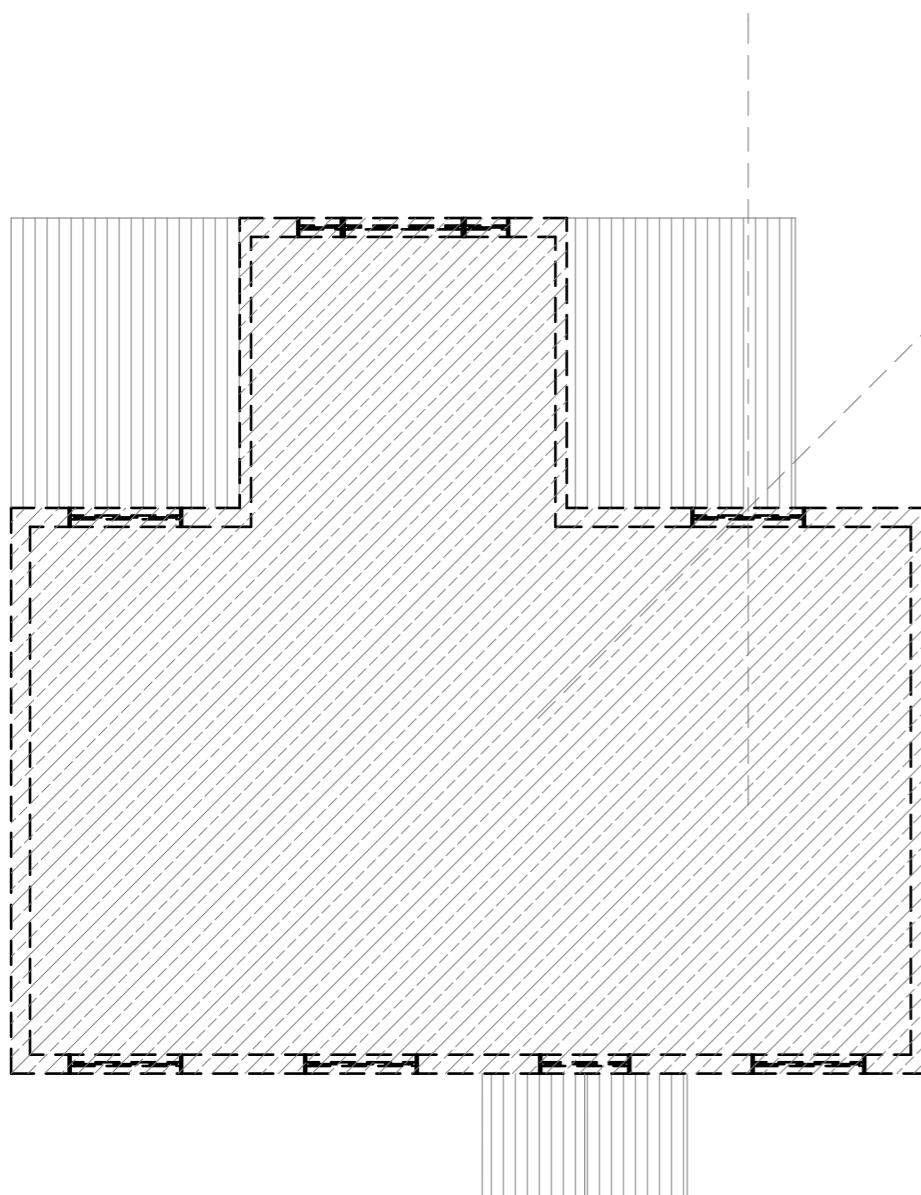

**Existing First Floor Plan**

Scale 1:100

10 Meter  
5  
2  
1  
0  
1:100

GENERAL NOTES:  
1. ALL DIMENSIONS ARE IN MILLIMETER.  
2. VERIFY ALL DIMENSIONS AND CONDITIONS BEFORE BUILDING OR  
STARTING CONSTRUCTION. NOTIFY THE DESIGNER IMMEDIATELY OF ANY  
DISCREPANCY OR VARIATION.  
3. ALL WORK TO COMPLY WITH CURRENT BUILDING REGULATIONS  
AND CODES OF PRACTICE

Title:

## Existing First Floor Plan

Site Address  
19 Blossom Way  
Uxbridge  
UB10 9LL

Scale: 1:100 @A3  
Date: 26/02/2025  
Drawing No.:  
2025/024 -02  
Drawn By:  
FP

Revision Date:  
\_\_\_\_\_  
\_\_\_\_\_  
\_\_\_\_\_  
e:mail -  
faluckpatel@yahoo.com  
(M) +44 (0) 7871 466 254

**Faluck  
Patel**



**Existing Front Elevation**

Scale 1:100




**Existing Side Elevation**

Scale 1:100



**Existing Rear Elevation**

Scale 1:100

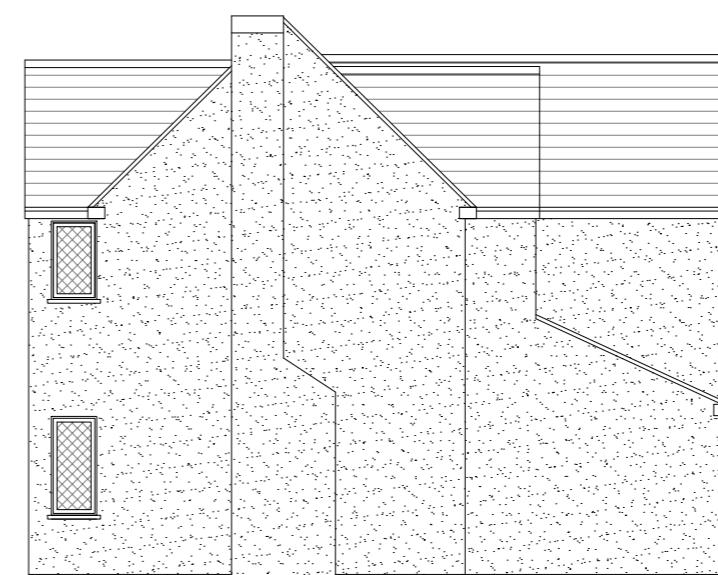

**Existing Side Elevation**

Scale 1:100

GENERAL NOTES:  
1. ALL DIMENSIONS ARE IN MILLIMETER.  
2. VERIFY ALL DIMENSIONS AND CONDITIONS BEFORE BUILDING OR  
STARTING CONSTRUCTION. NOTIFY THE DESIGNER IMMEDIATELY OF ANY  
DISCREPANCY OR VARIATION.  
3. ALL WORK TO COMPLY WITH CURRENT BUILDING REGULATIONS  
AND CODES OF PRACTICE

Title:

## Existing Elevations


Site Address  
19 Blossom Way  
Uxbridge  
UB10 9LL

Scale: 1:100 @A3  
Date: 26/02/2025  
Drawing No.: 2025/024 -03  
Drawn By: FP

Revision Date:  
\_\_\_\_\_  
\_\_\_\_\_  
\_\_\_\_\_  
\_\_\_\_\_  
e:mail - faluckpatel@yahoo.com  
(M) +44 (0) 7871 466 254

10 Meter  
5  
2  
1  
0  
1:100

**Faluck  
Patel**

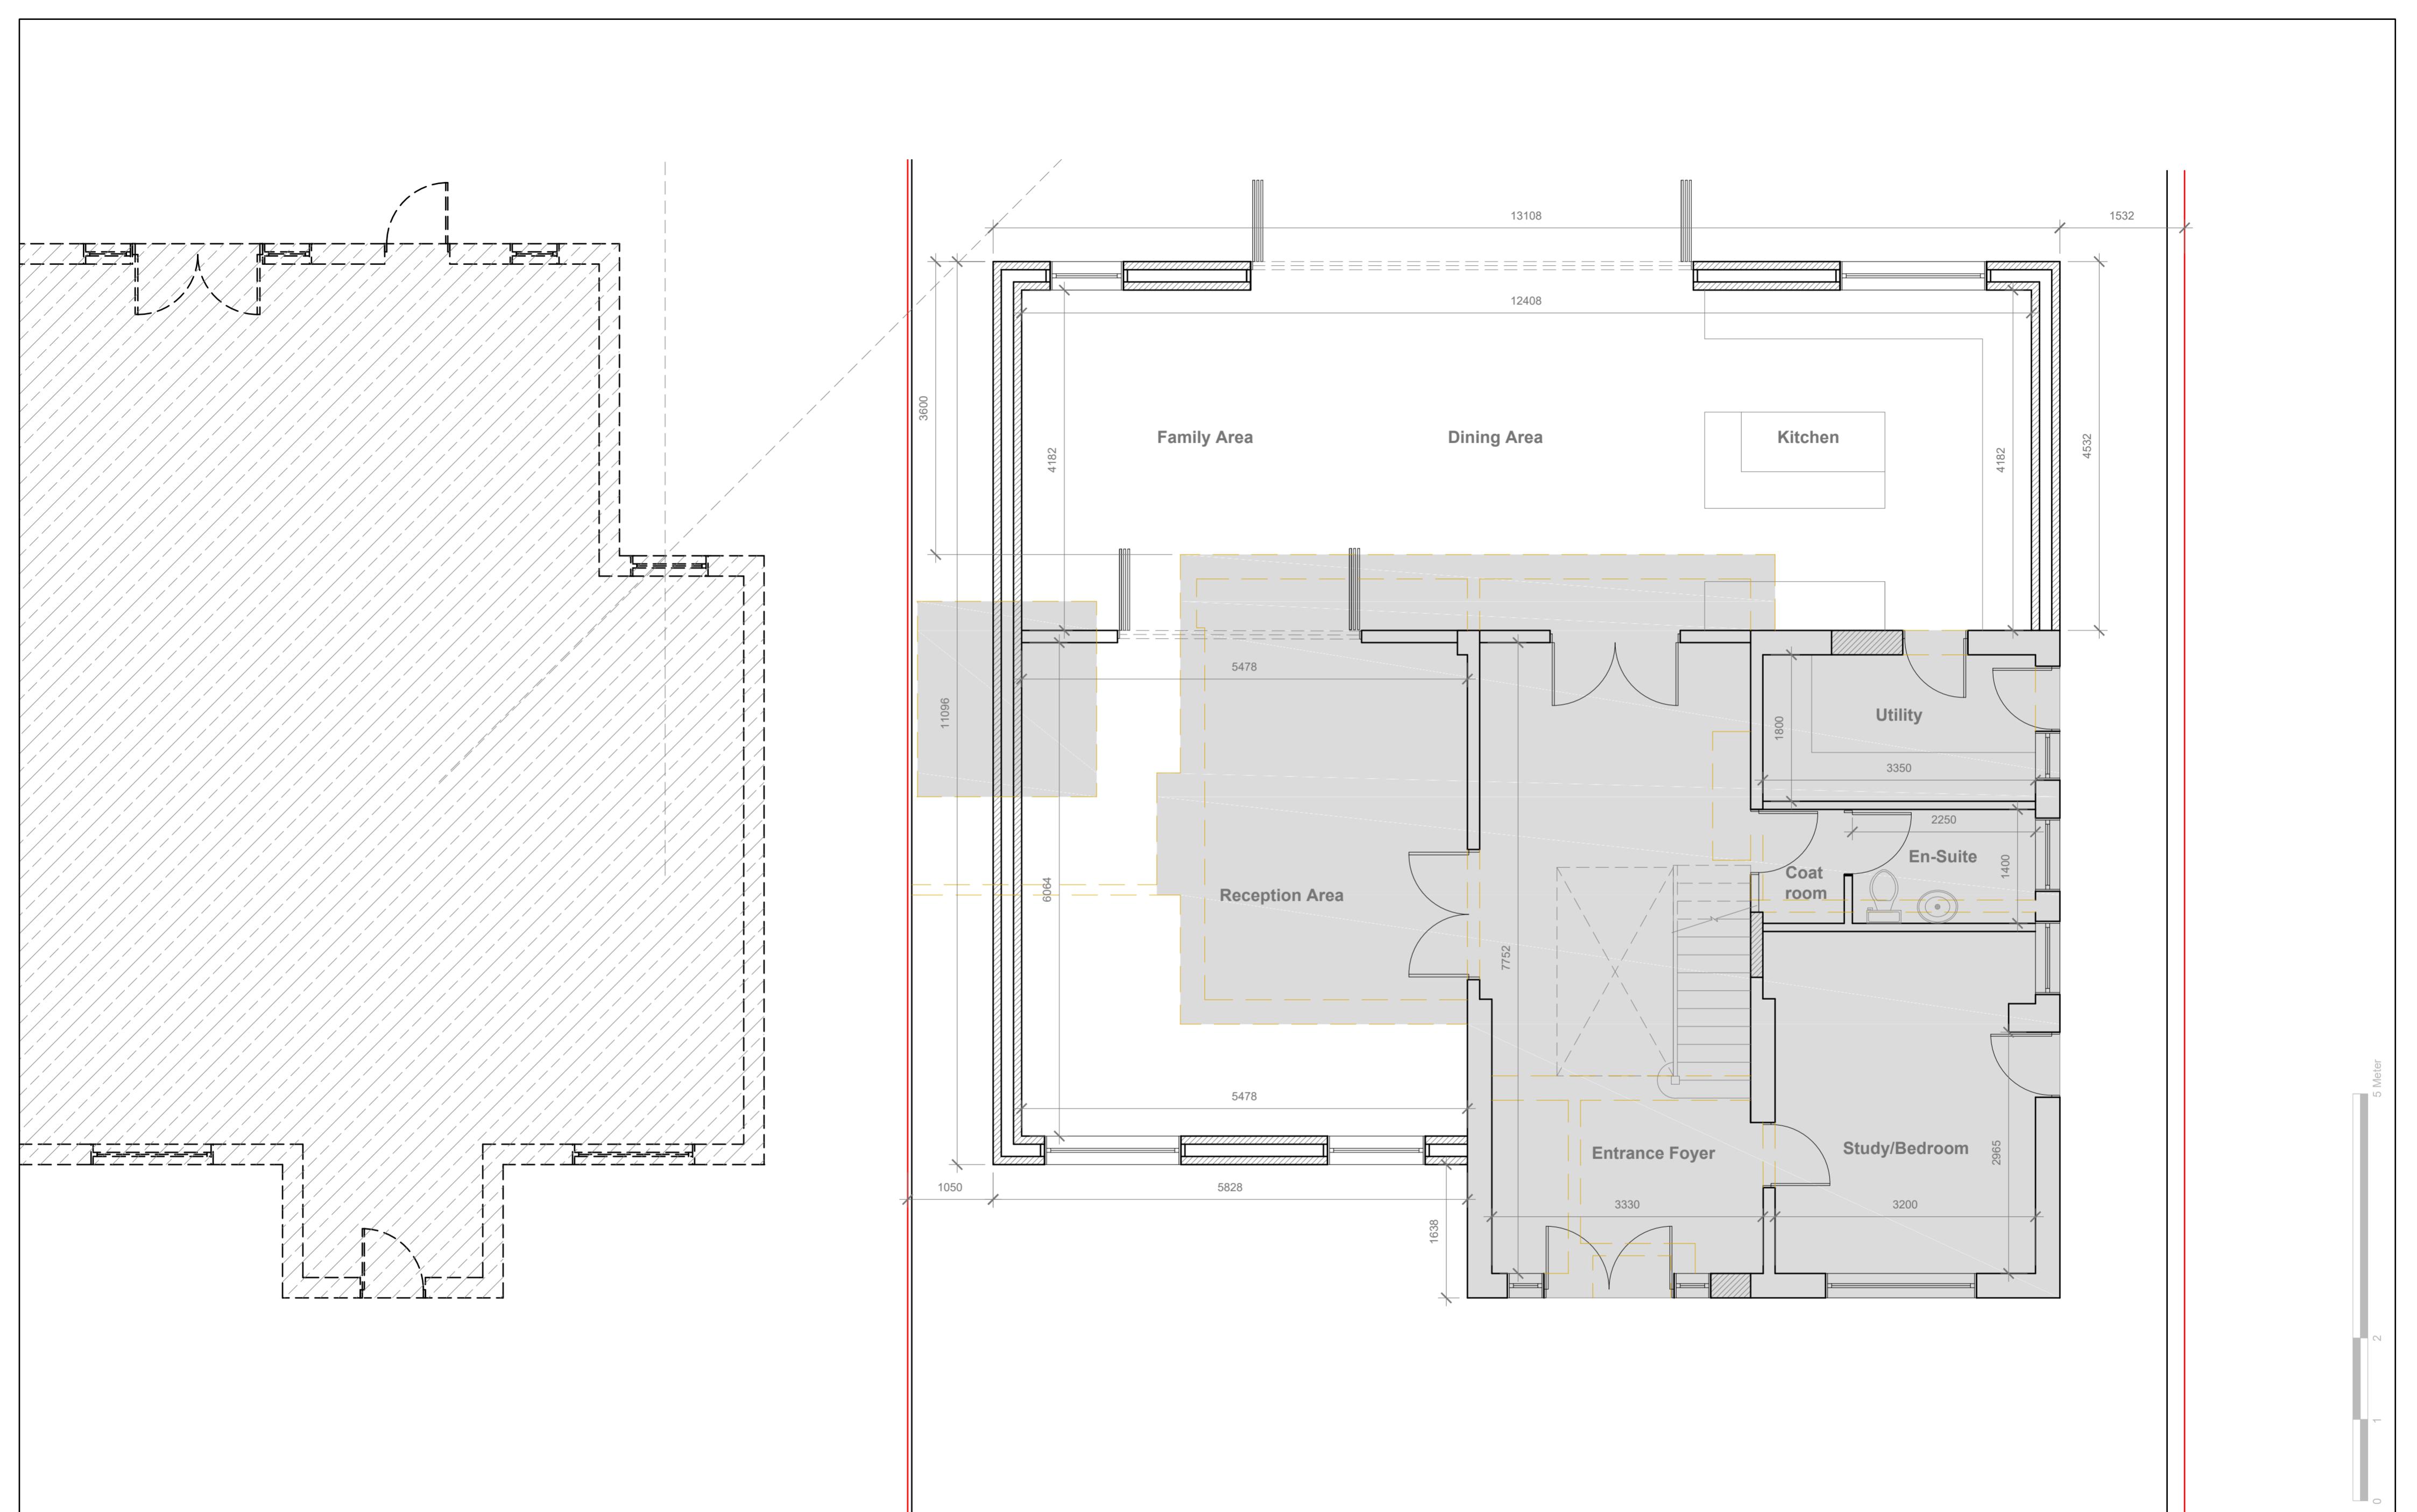


GENERAL NOTES:  
 1. ALL DIMENSIONS ARE IN MILLIMETER.  
 2. VERIFY ALL DIMENSIONS AND CONDITIONS BEFORE BUILDING OR  
 STARTING CONSTRUCTION. NOTIFY THE DESIGNER IMMEDIATELY OF ANY  
 DISCREPANCY OR VARIATION.  
 3. ALL WORK TO COMPLY WITH CURRENT BUILDING REGULATIONS  
 AND CODES OF PRACTICE

Title: \_\_\_\_\_

### Proposed Ground Floor Plan

Site Address	Scale: 1:100 @ A2	Revision Date:
19 Blossom Way	Date: 26/02/2025	A   03/04/2025
Uxbridge	Drawing No.:	
UB10 9LL	2025/024 -04	
	Drawn By:	
	FP	e-mail - faluckpatel@yahoo.com (M) +44 (0) 7871 466 254

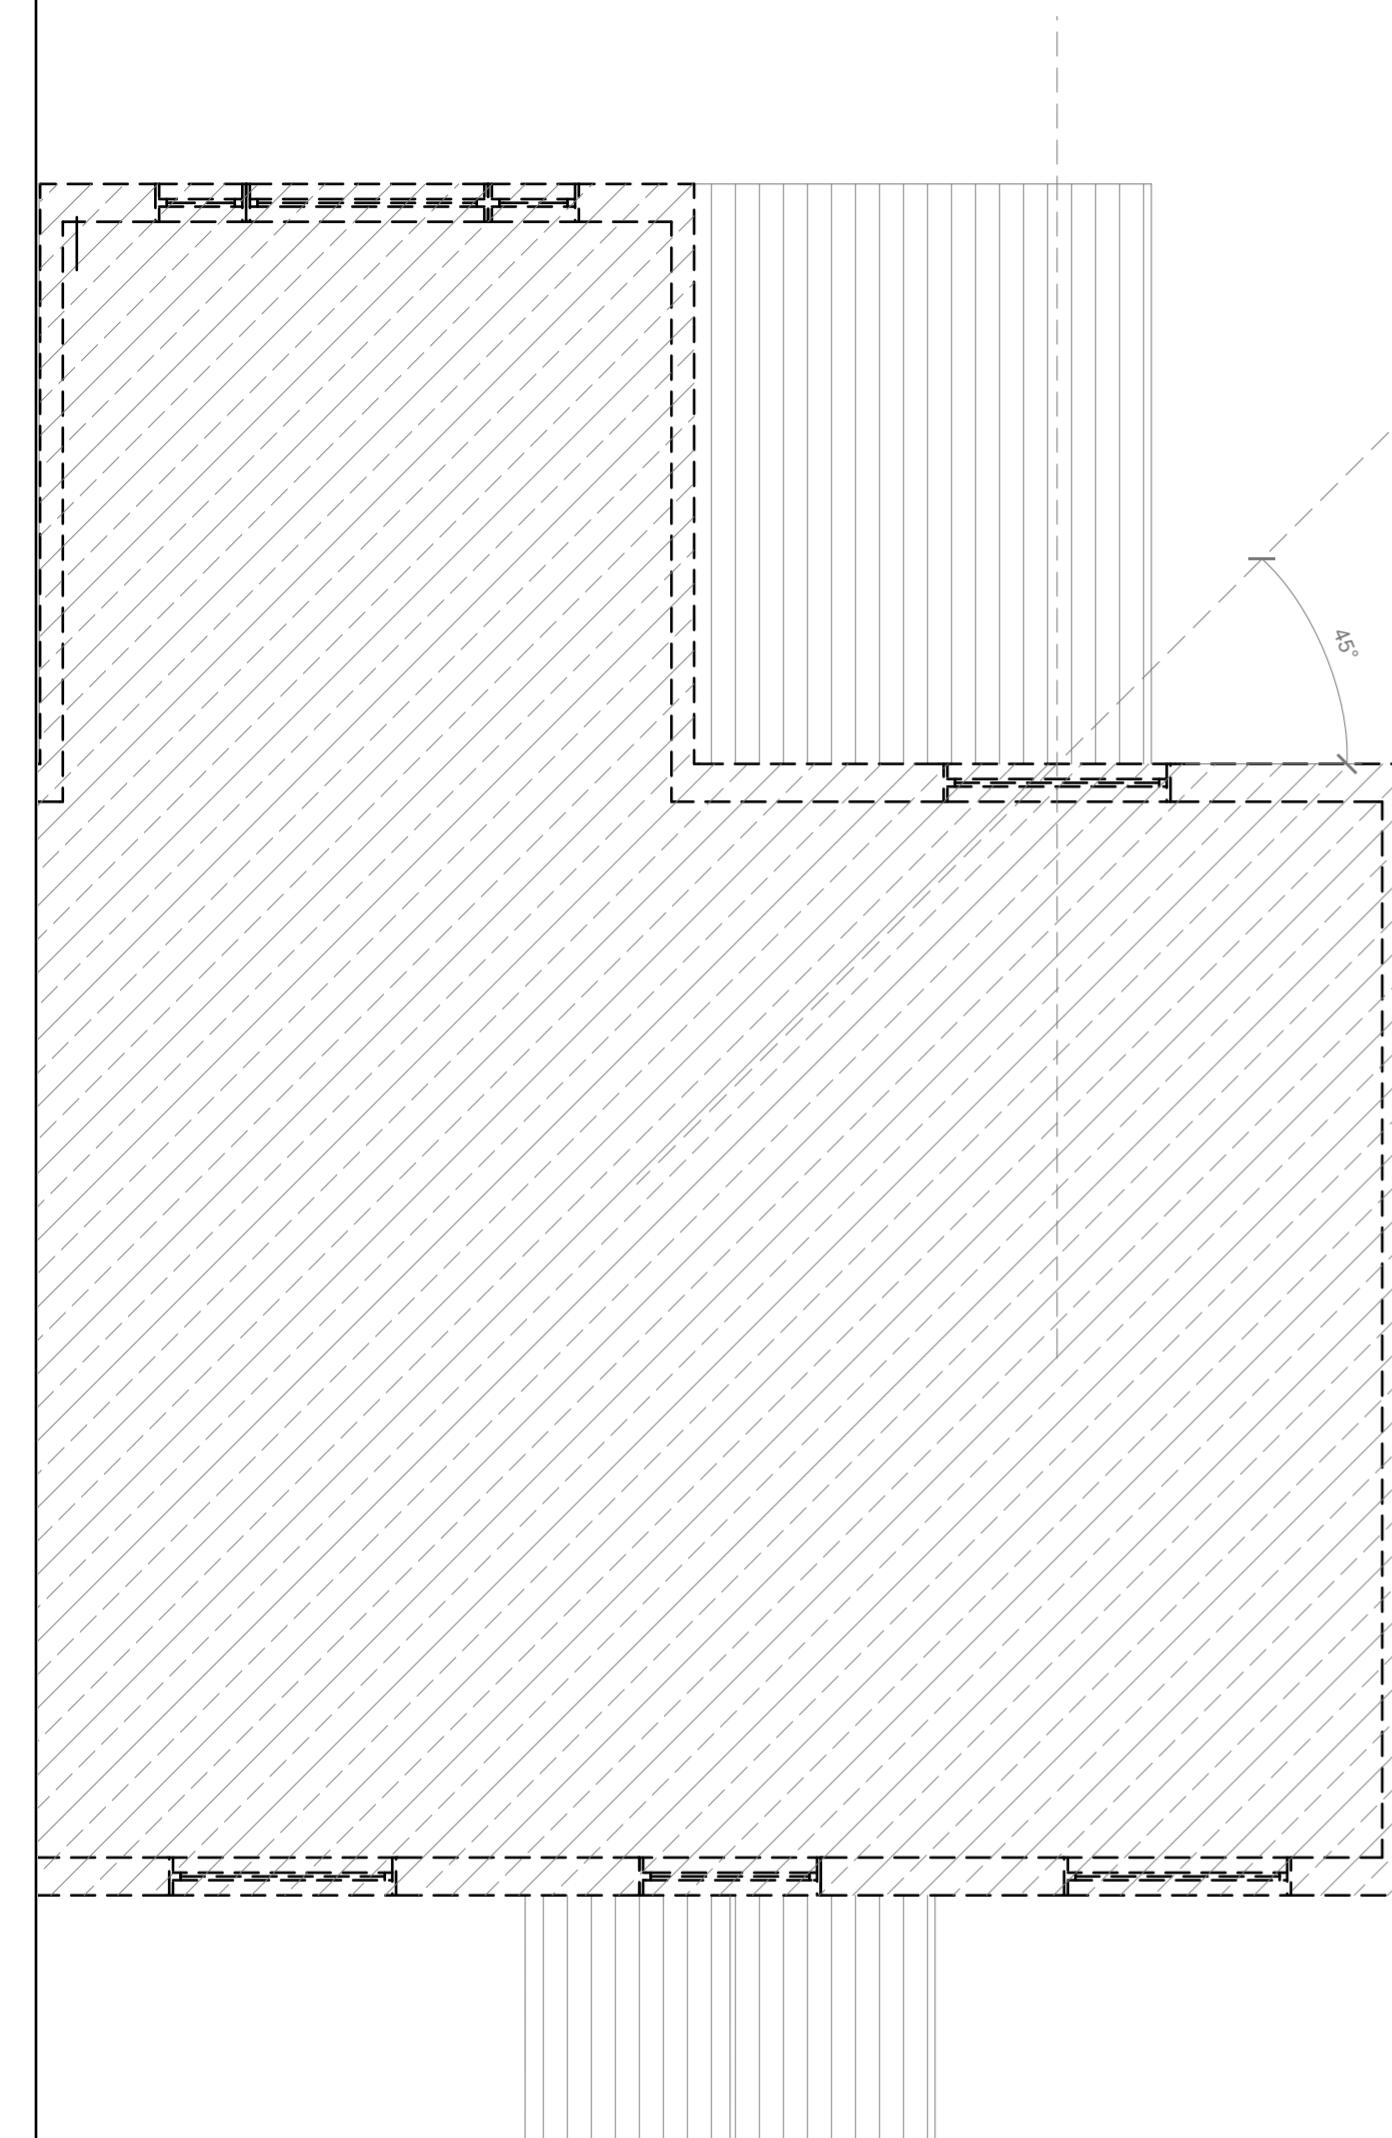

5 Meter

2

1

0

1:50

GENERAL NOTES:  
 1. ALL DIMENSIONS ARE IN MILLIMETER.  
 2. VERIFY ALL DIMENSIONS AND CONDITIONS BEFORE BUILDING OR  
 STARTING CONSTRUCTION. NOTIFY THE DESIGNER IMMEDIATELY OF ANY  
 DISCREPANCY OR VARIATION.  
 3. ALL WORK TO COMPLY WITH CURRENT BUILDING REGULATIONS  
 AND CODES OF PRACTICE

Title:

## Proposed First Floor Plan

Site Address		Scale: 1:100 @ A2	Revision Date:
19 Blossom Way	Uxbridge	Date: 26/02/2025	A 03/04/2025
UB10 9LL		Drawing No.:	2025/024 -05
		Drawn By:	e-mail - faluckpatel@yahoo.com (M) +44 (0) 7871 466 254
		FP	

## Proposed External Finish Materials to Match Existing External Finish Materials

Proposed Flank Wall Window to be Obscure Glazed and Non Opening below 1.7m from FFL



## Proposed Front Elevation

Scale 1:100




## Proposed Side Elevation

Scale 1:100



## Proposed Rear Elevation

Scale 1:100

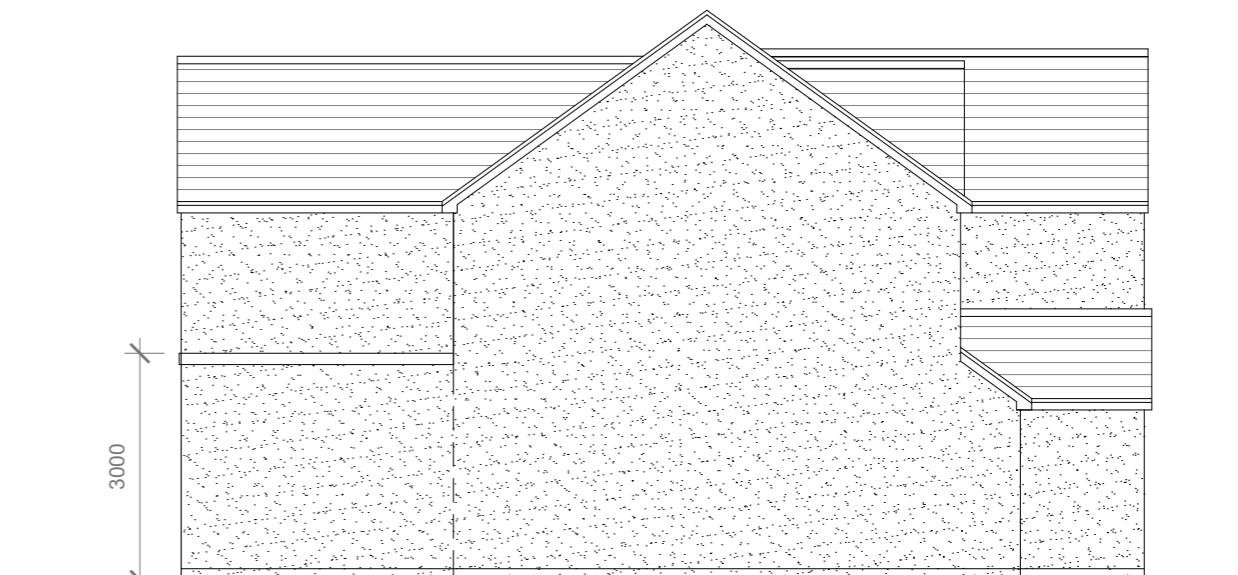

## Proposed Side Elevation

Scale 1:100

GENERAL NOTES:

1. ALL DIMENSIONS ARE IN MILLIMETER.
2. VERIFY ALL DIMENSIONS AND CONDITIONS BEFORE BUILDING OR STARTING CONSTRUCTION. NOTIFY THE DESIGNER IMMEDIATELY OF ANY DISCREPANCY OR VARIATION.
3. ALL WORK TO COMPLY WITH CURRENT BUILDING REGULATIONS AND CODES OF PRACTICE

| Title:

## Proposed Elevations

**Site Address**

19 Blossom Way  
Uxbridge  
UB10 9LL

Scale: 1:100 @A3

Date: 26/02/2025  
Drawing No.:  
2025/024 -06

Revision Date:

Revision Date:  
A 03/04/2025  
e:mail -  
faluckpatel@yahoo.com  
(M) +44 (0) 7871 466 254