

New ground floor roof




New first floor roof



FLAT ROOF LIGHT
VELUX or similar
slim line aluminium
roof light

To be double glazed + to meet 'U' value of min. 2.0W/m sq.K. All roof lights to be A-A fire rated.
Fully thermally broken construction.
Double up rafters on the side of opening, supporting double trimmers above & below opening.
Bolt together with M12 bolts at 450 c/s.
Fixed in accordance with the manufacturers instructions.

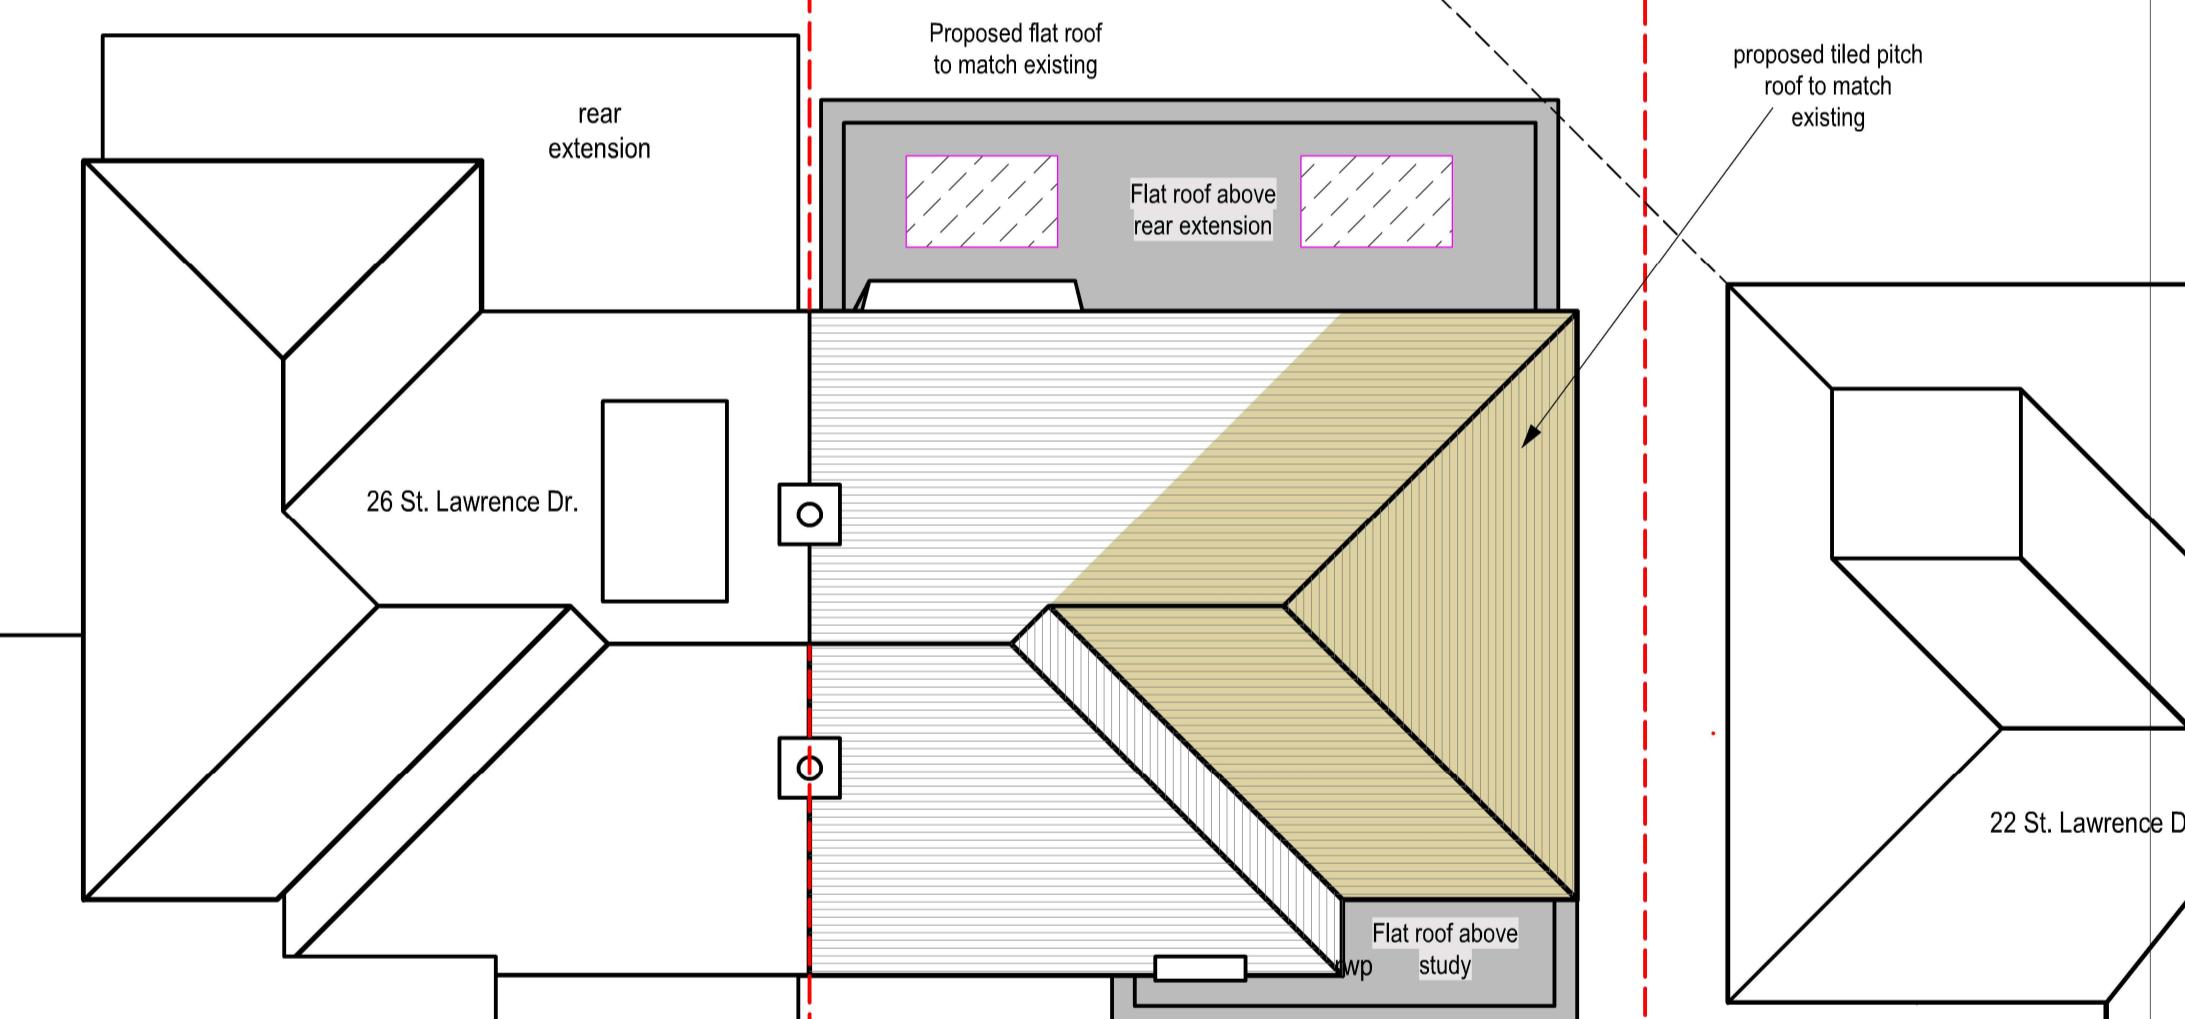

12

PROP ROOF PLAN
Scale: 1:100




tel : 0796 222 3141

email : sandeep@sskarchitects.co.uk

0 1m 2m 3m 4m 5m 6m 7m 8m 9m

scale - 1 : 100 @ A3

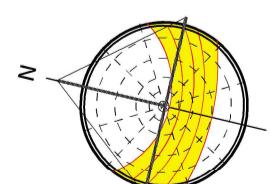

Purpose - Householder planning application

All dimensions to be checked on site.
All omissions & discrepancies to be reported to the designer.

PROJECT: 24 St. Lawrence Dr,
Pinner, HA5 2RU

DATE:
10/09/2024

© SSK architects owns the copyright of this drawing which must not be reproduced in whole or part without the written permission.

DWG NO:
PROP ROOF

REVISION:
12

PROPOSED