





OF PROPERTY NO.62

EXTENSION AT NO.62

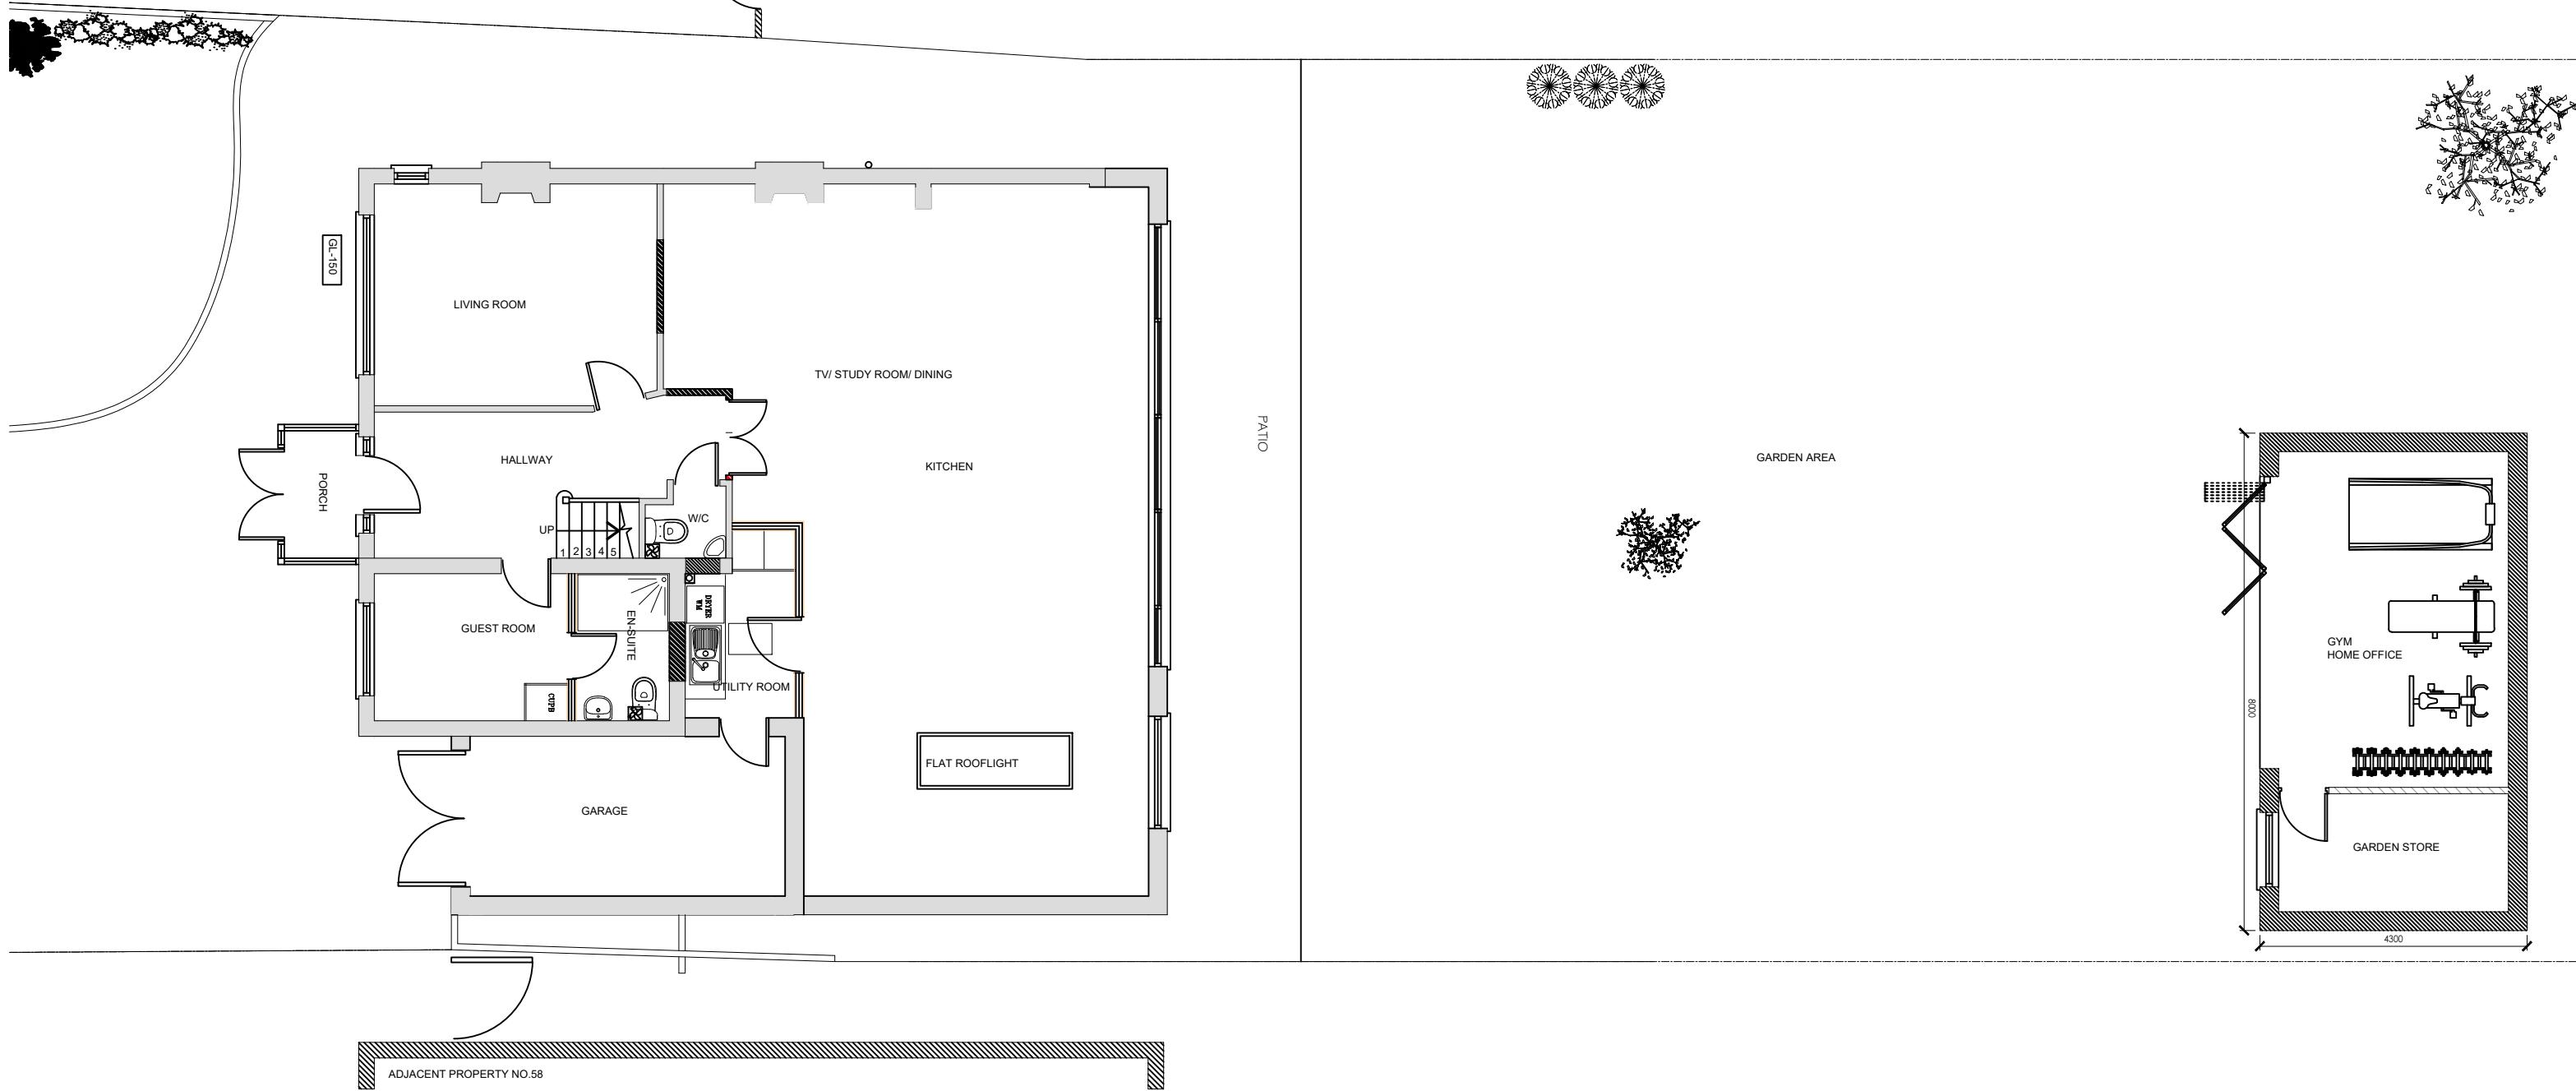


PROPOSED GROUND FLOOR PLAN

NOTE:
all materials to be used in any exterior work shall be similar appearance to those used in the construction of the exteriors of the existing dwelling house.

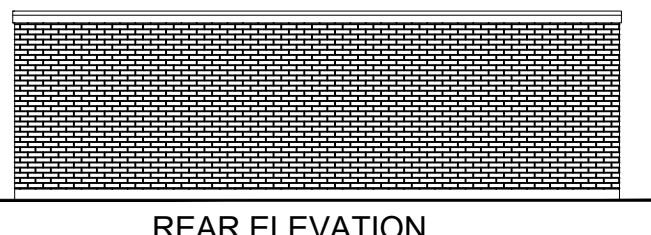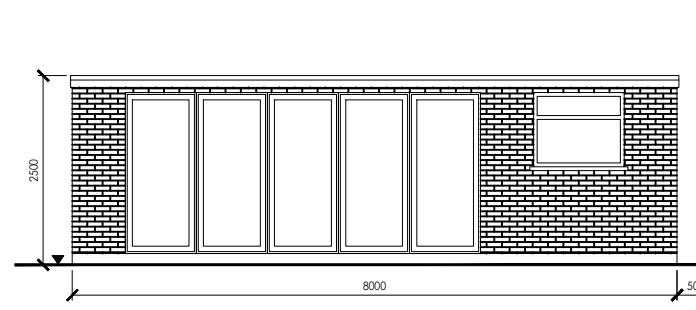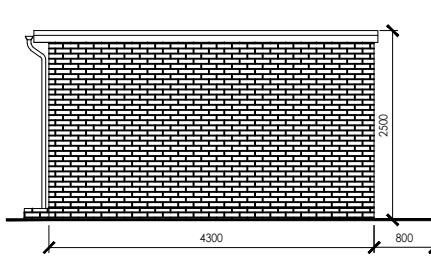

SCALE: 1:100

2m 0 2m 4m 6m 8m 10m

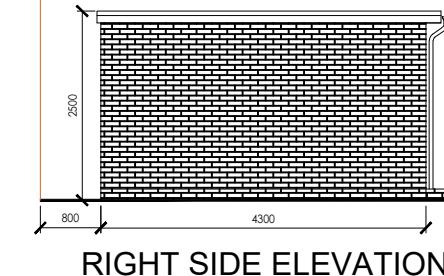

Client	MRS AVRUTI SHAH	
LONDON INTERIORS UNIT 8 BOWMAN TRADING ESTATE WESTMORELAND ROAD LONDON NW9 9RL		
Project	60 BREAKSPEAR ROAD SOUTH ICKENHAM, UXBRIDGE UB10 8HE	
Drawing Title	PROPOSED FLOOR PLANS	
Drawing Title	PR23-004b	Rev.
Drawn By:	B PATEL	Scale:
	1/100	Date:
		23/12/2023