


Issued for:  
**PLANNING**  
Project/Client:  
Zeeshan Alvi  
31 Hardy Avenue  
Project No.:  
018

Drawing:  
**PROPOSED FLOOR PLANS**  
Dwg No.:  
40-100  
Scale:  
1 : 100 @A3


Rev:  
Drawn By: DE Date: 14/01/23  
Checked By: DE Date: 17/01/23

w : www.de-studio.co.uk  
e : dama@de-studio.co.uk  
t : +44 (0) 7824 613254


**de studio**

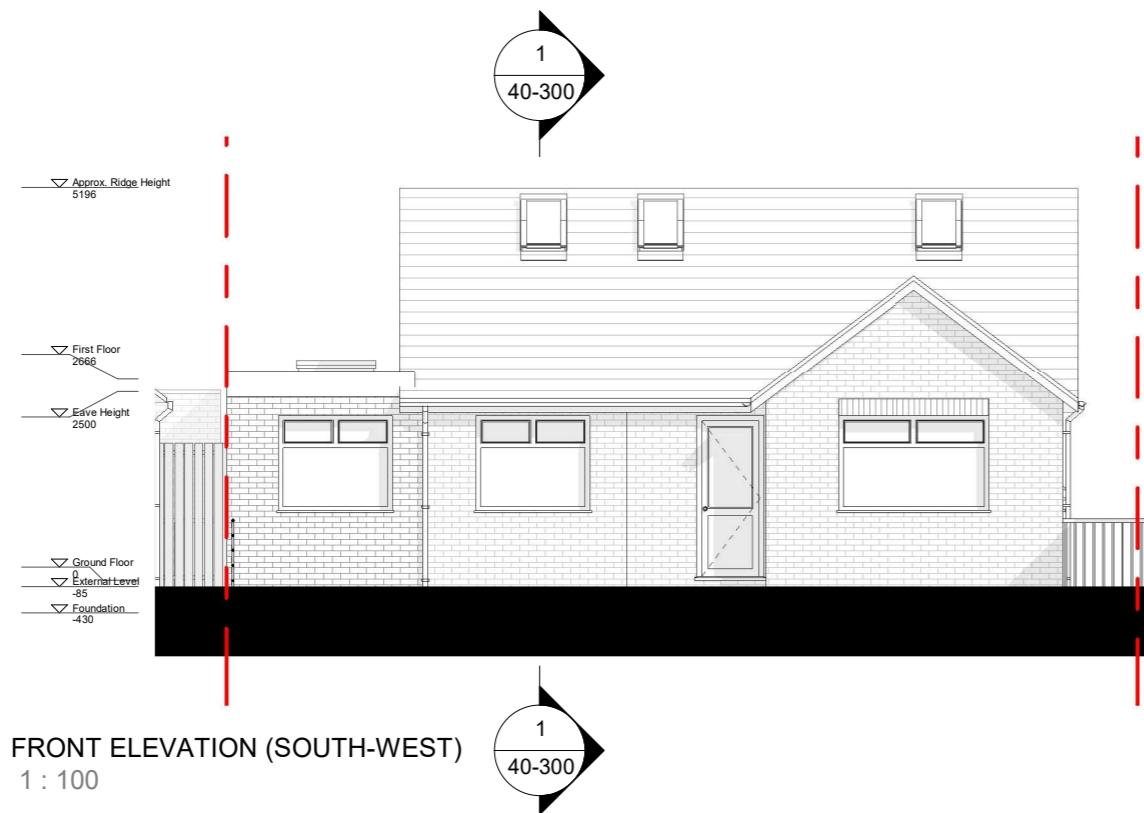


FRONT ELEVATION (SOUTH-WEST)  
1 : 100

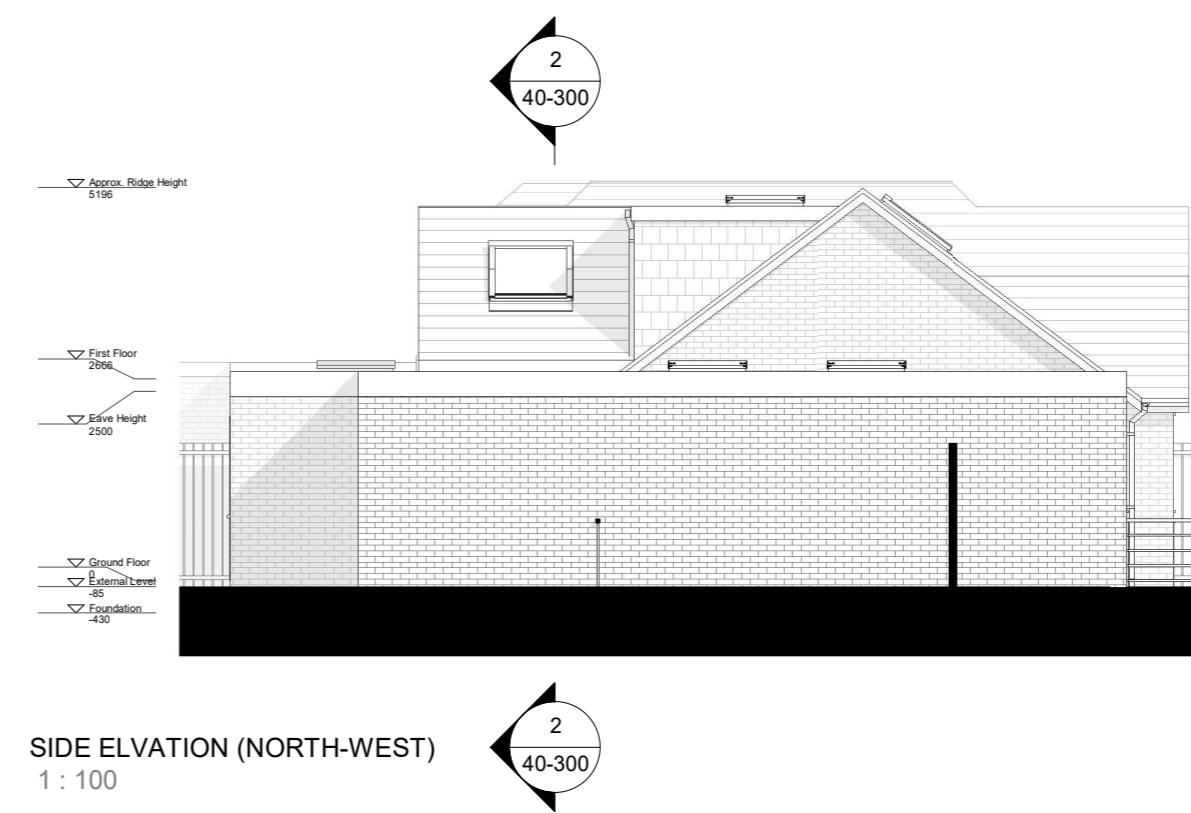

SIDE ELEVATION (NORTH-WEST)  
1 : 100

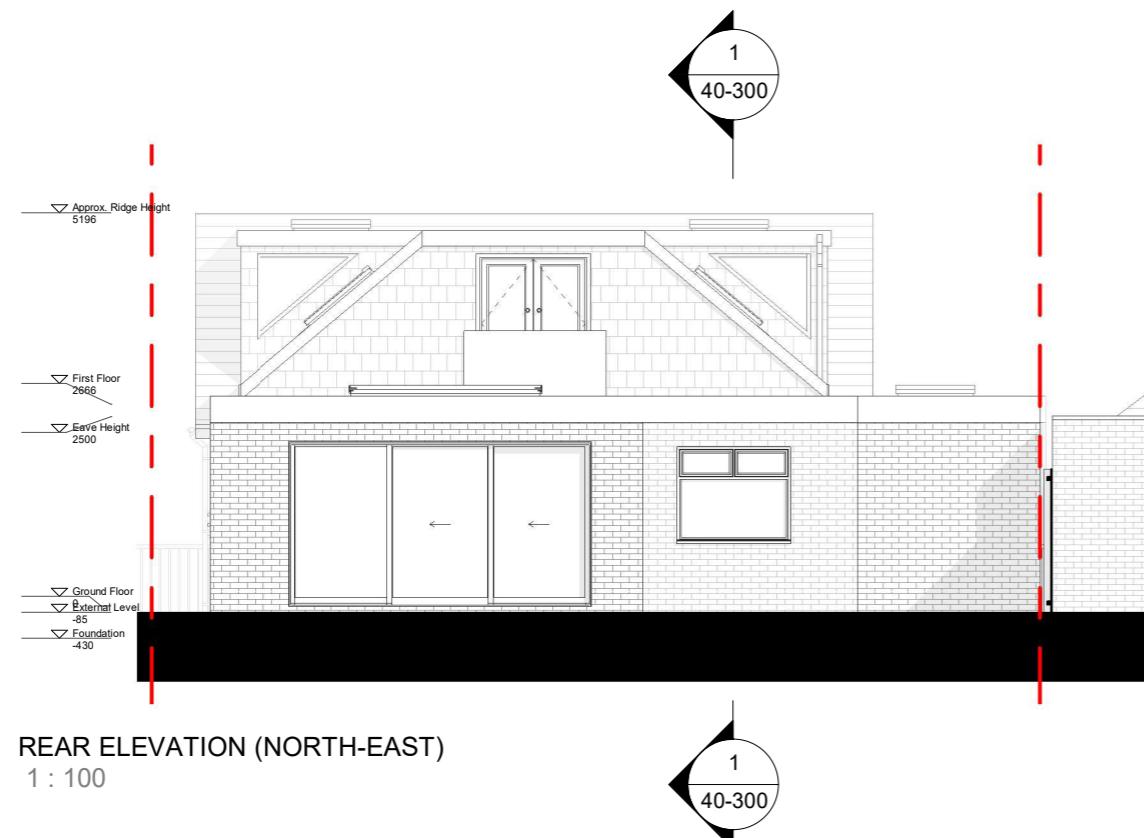

REAR ELEVATION (NORTH-EAST)  
1 : 100

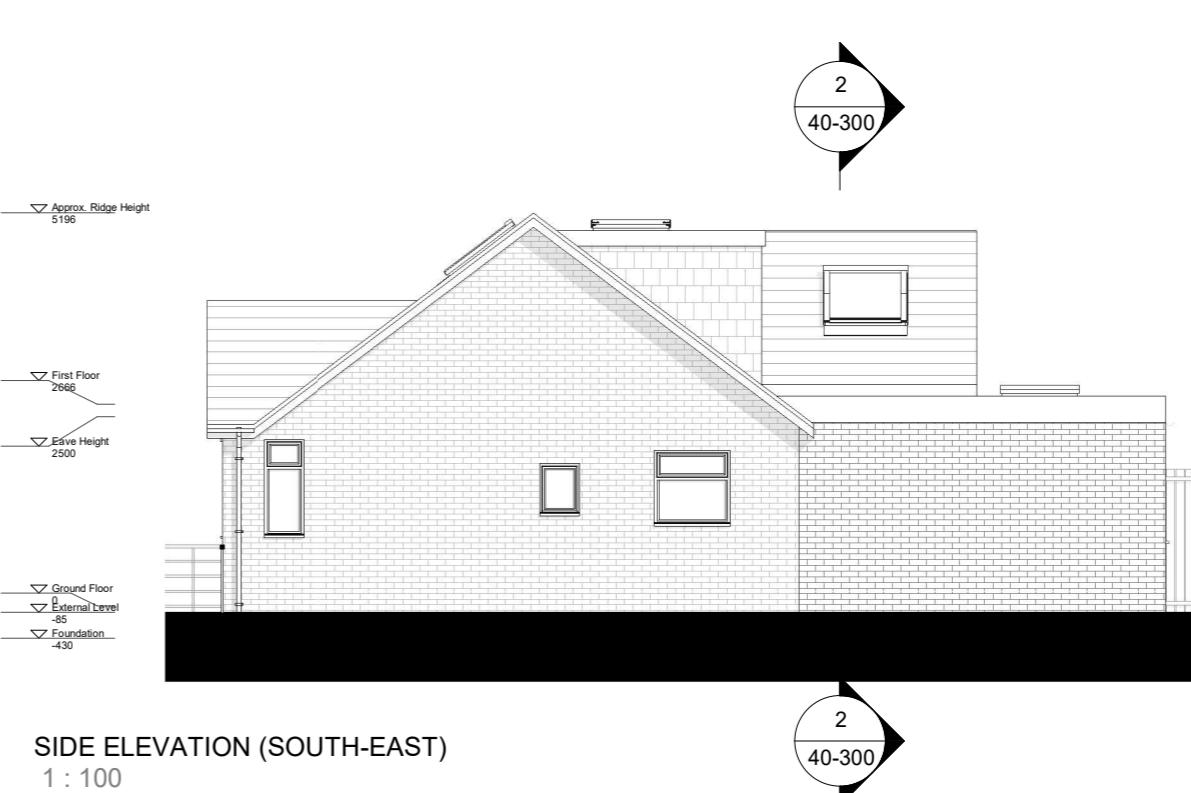

SIDE ELEVATION (SOUTH-EAST)  
1 : 100



Existing Walls  
New Walls  
Removed Walls  
Proposed Extension  
Principal Entrance

0 1m 2m 3m 4m 5m



Issued for:  
**PLANNING**  
Project/Client:  
Zeeshan Alvi  
31 Hardy Avenue  
Project No.:  
018

Drawing:  
**PROPOSED ELEVATIONS**  
Dwg No.:  
40-200  
Scale:  
1 : 100 @A3

Rev:  
Drawn By: DE Date: 14/01/23  
Checked By: DE Date: 17/01/23

w : www.de-studio.co.uk  
e : damla@de-studio.co.uk  
t : +44 (0) 7824 613254



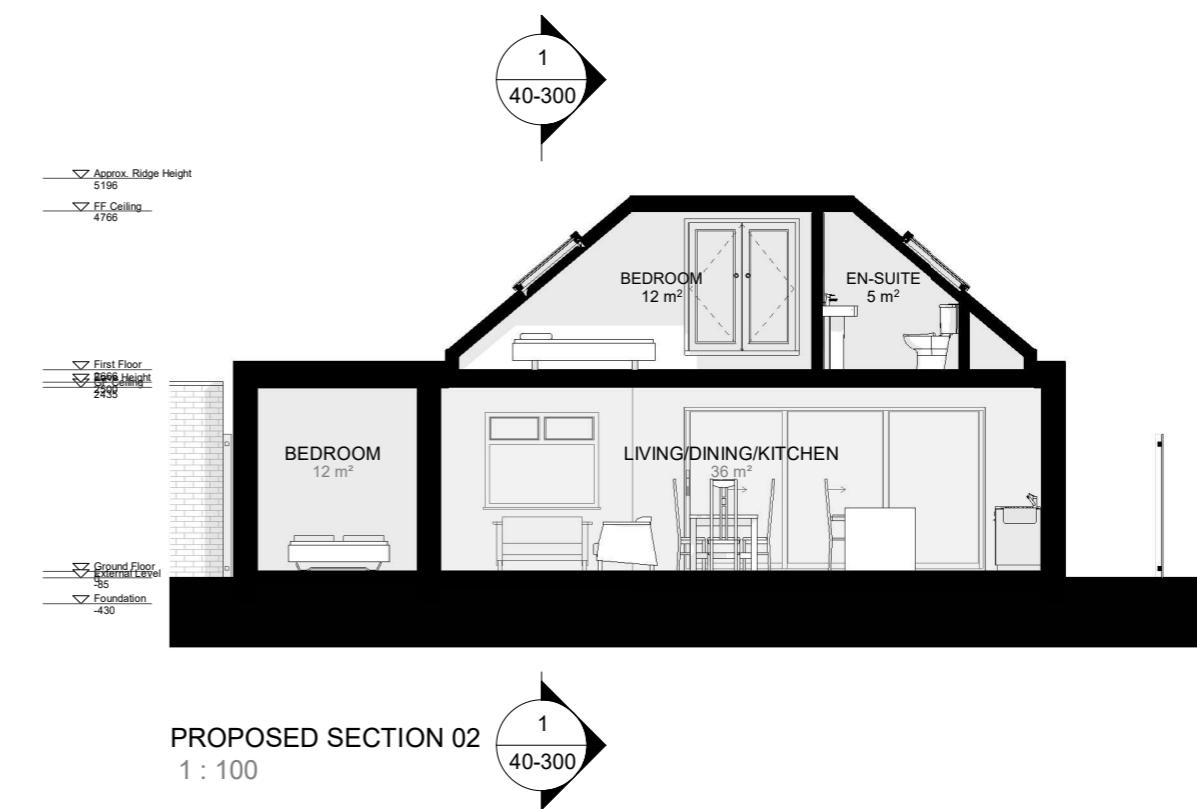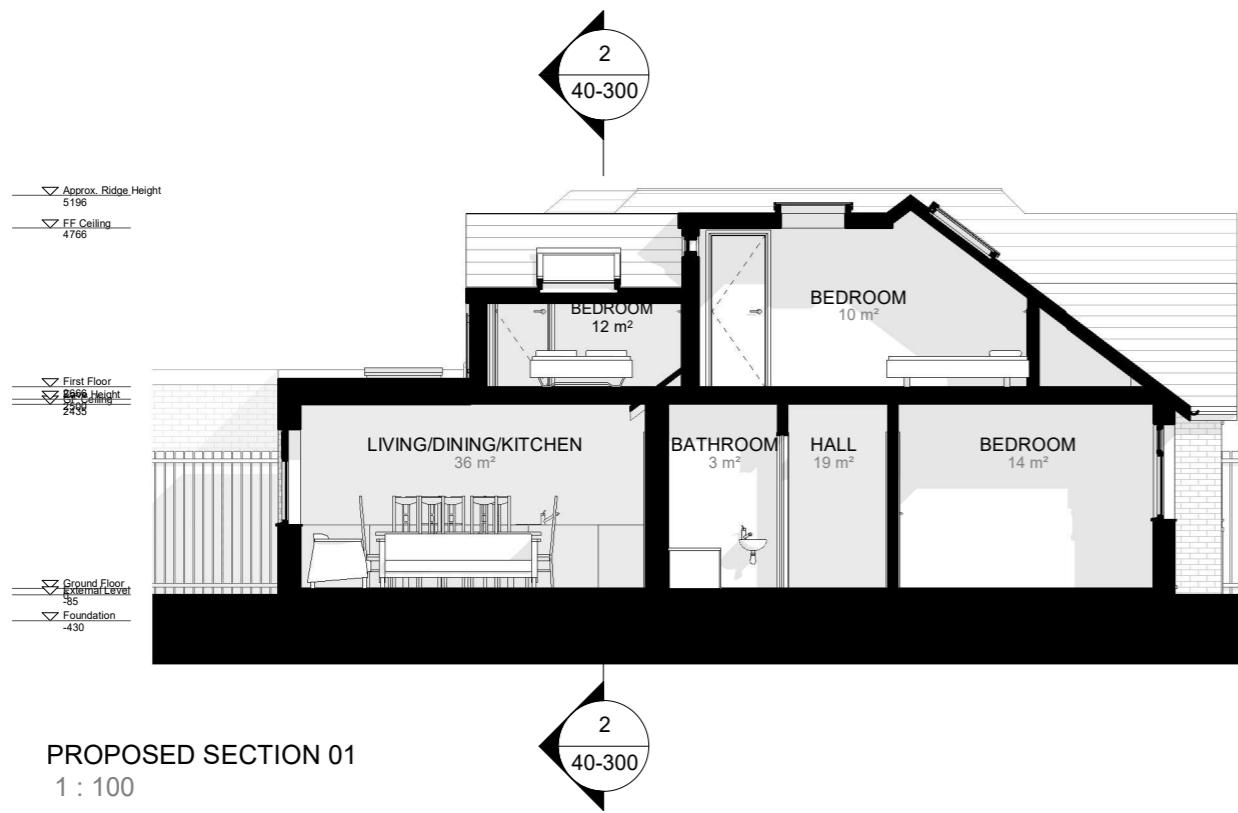

Issued for:  
**PLANNING**  
Project/Client:  
Zeeshan Alvi  
31 Hardy Avenue

Project No.:  
018

Drawing:  
**PROPOSED  
SECTIONS**  
Dwg No.:  
40-300

Date:  
14/01/23


Scale:  
1 : 100 @A3

Rev:  
Drawn By: DE  
Checked By: DE


Date:  
17/01/23

w : [www.de-studio.co.uk](http://www.de-studio.co.uk)  
e : [damla@de-studio.co.uk](mailto:damla@de-studio.co.uk)  
t : +44 (0) 7824 613254

**de studio**

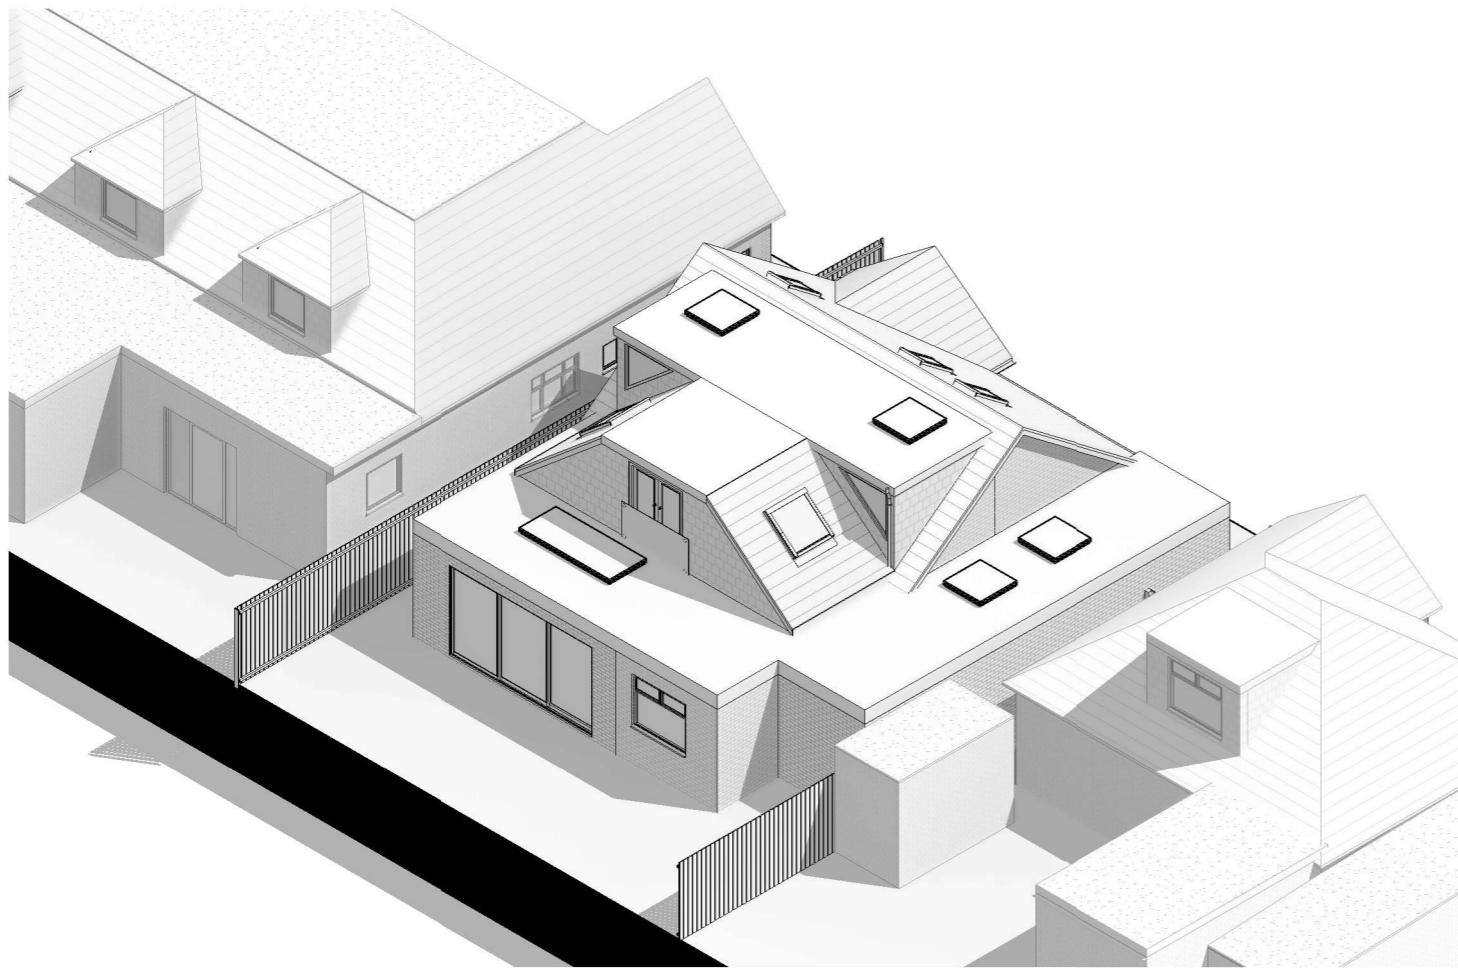


AXONOMETRIC VIEW 02

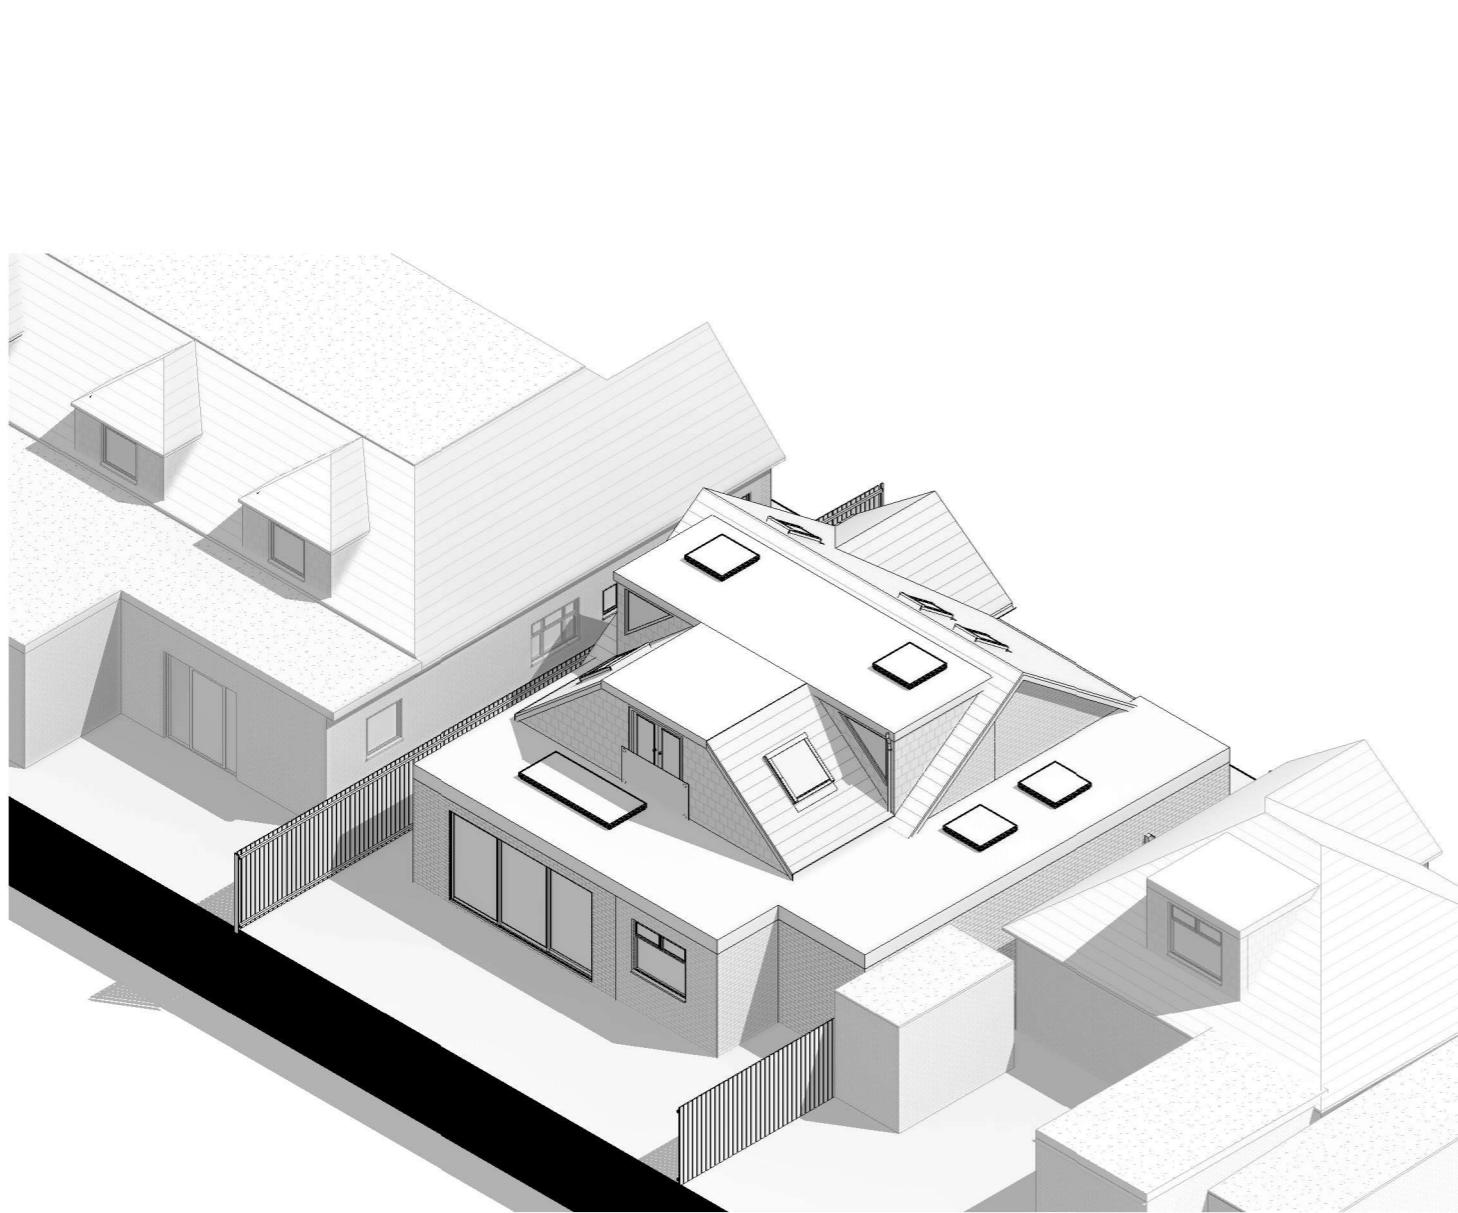

PERSPECTIVE VIEW 02



PERSPECTIVE VIEW

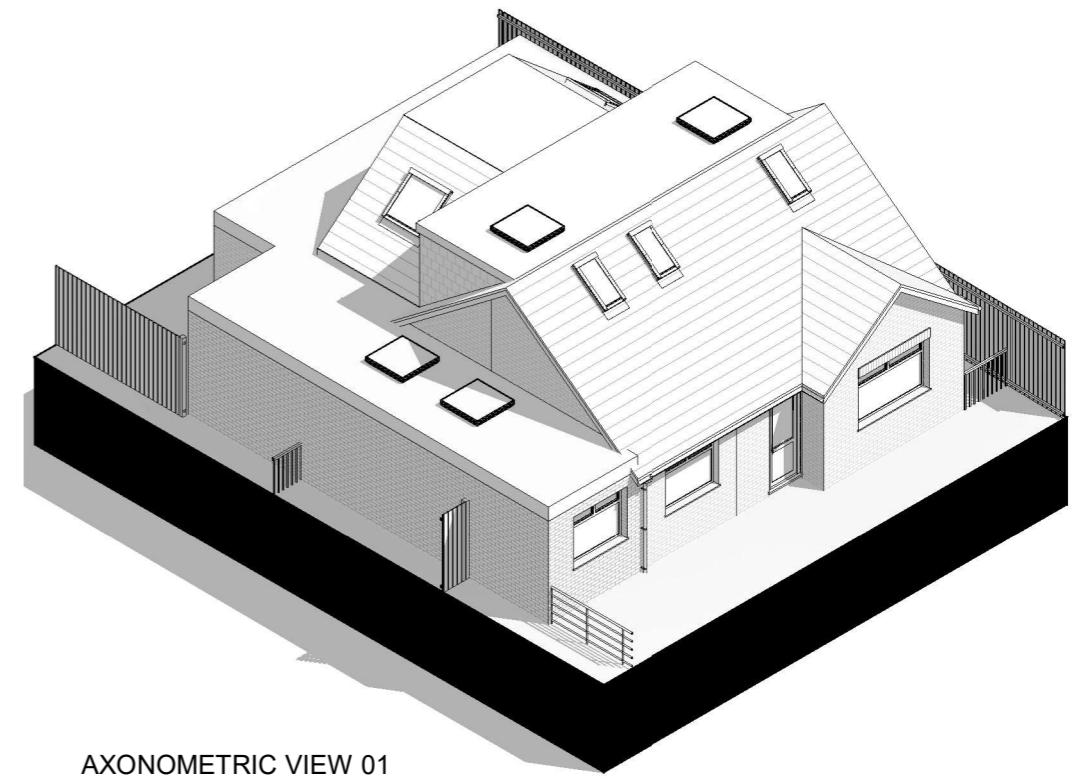

AXONOMETRIC VIEW 01

Issued for:  
**PLANNING**  
Project/Client:  
Zeeshan Alvi  
31 Hardy Avenue  
Project No:  
018

Drawing:  
**3D VIEWS -  
PROPOSED**  
Dwg No:  
40-500  
Project No:  
018

Rev:  
Drawn By: DE Date: 14/01/23  
Checked By: DE Date: 17/01/23

w : [www.de-studio.co.uk](http://www.de-studio.co.uk)  
e : [damla@de-studio.co.uk](mailto:damla@de-studio.co.uk)  
t : +44 (0) 7824 613254