

front elevation as existing


right side elevation as existing



front elevation as proposed




right side elevation as proposed

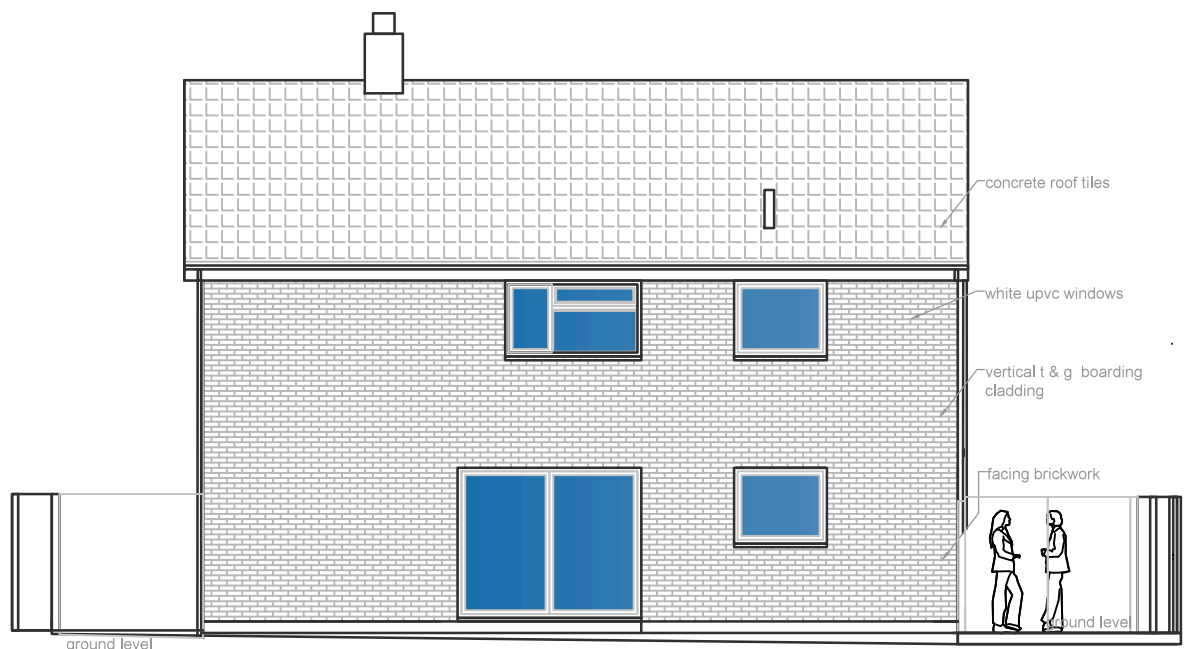


rear elevation as existing





left side elevation as existing

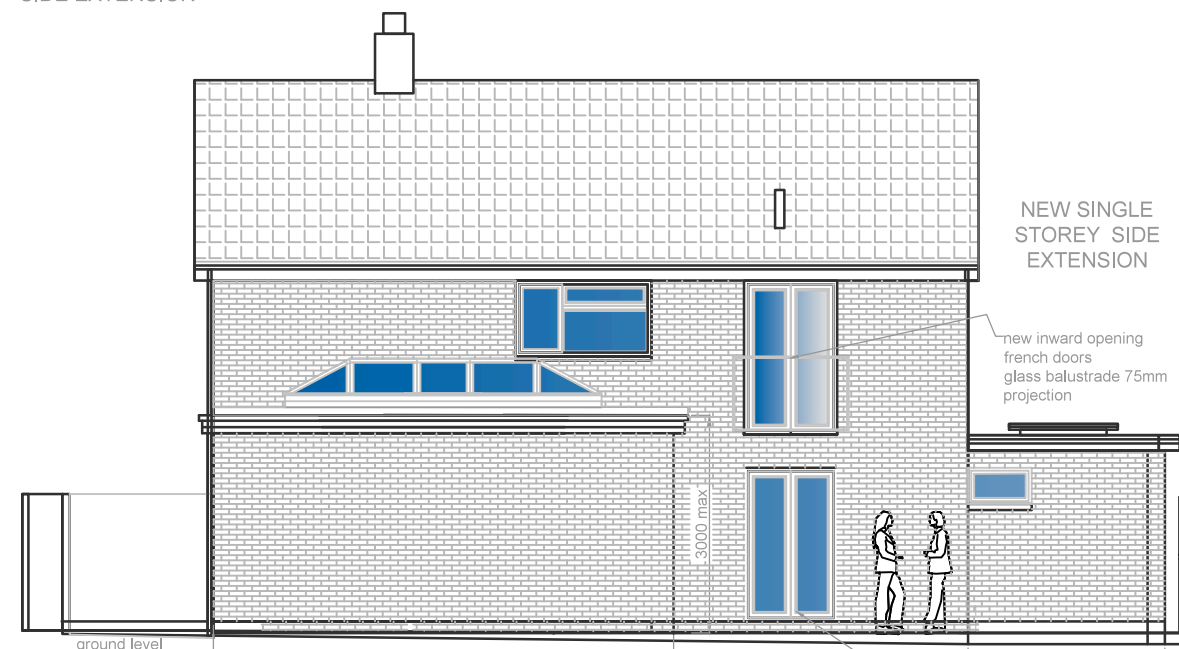

rear elevation as proposed

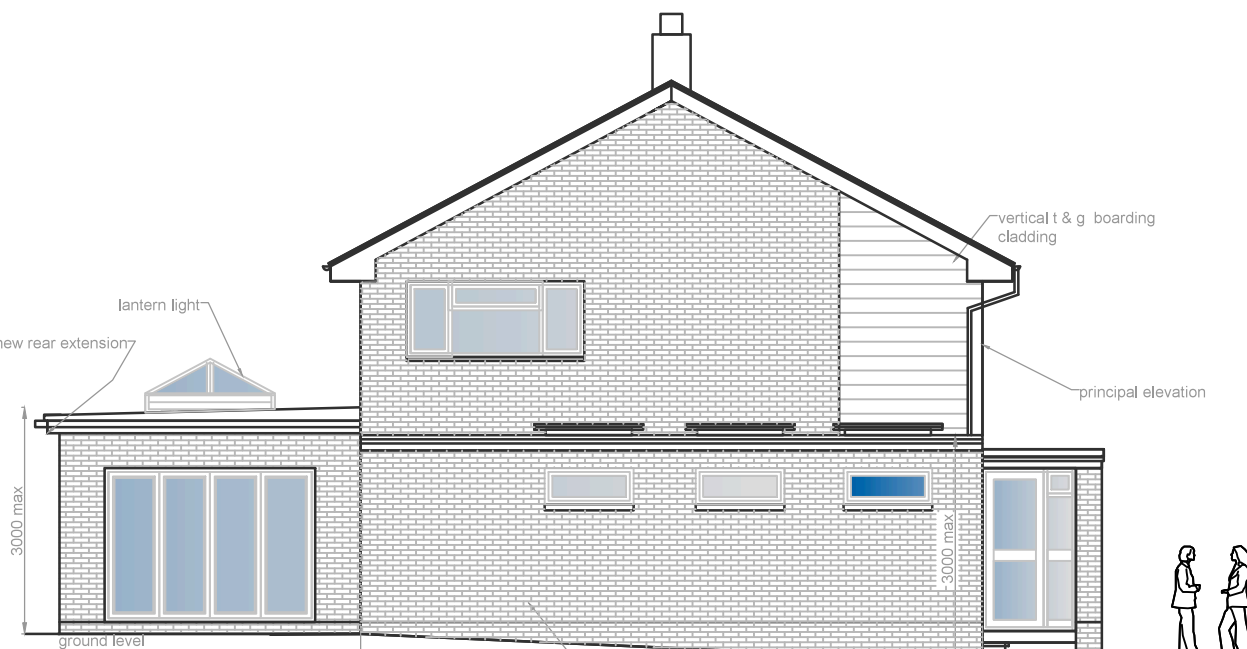

left side elevation as proposed

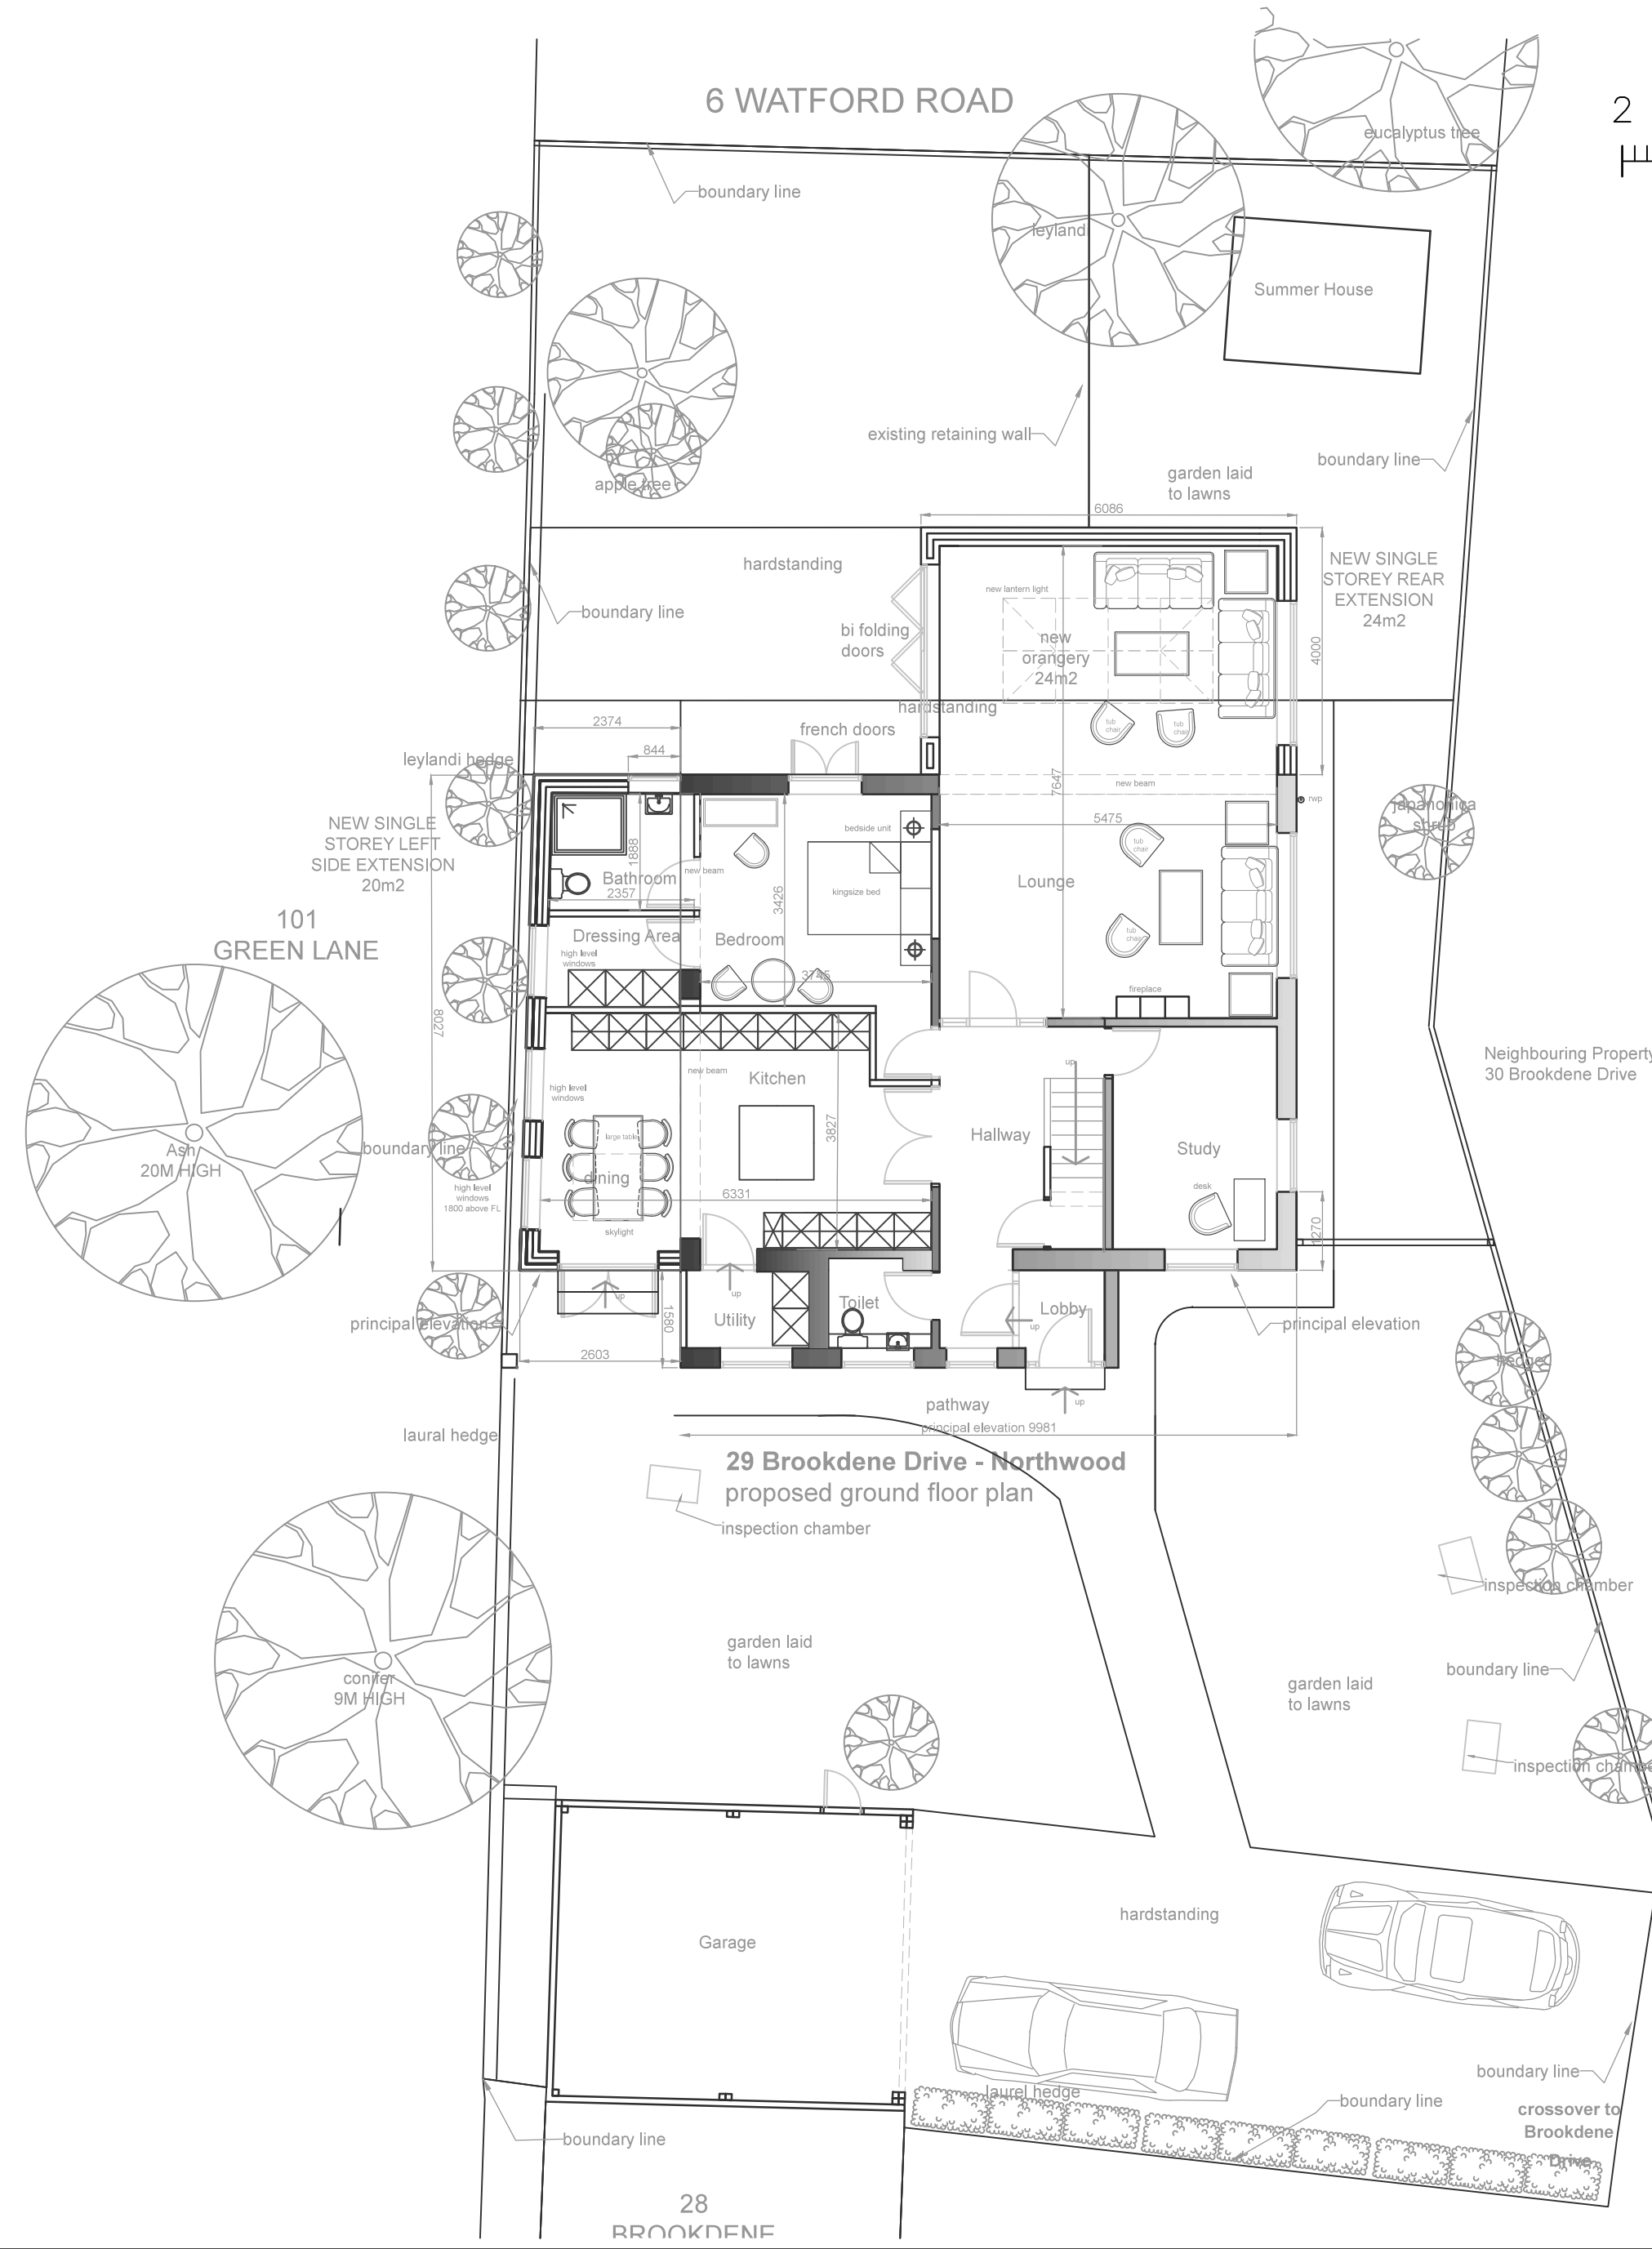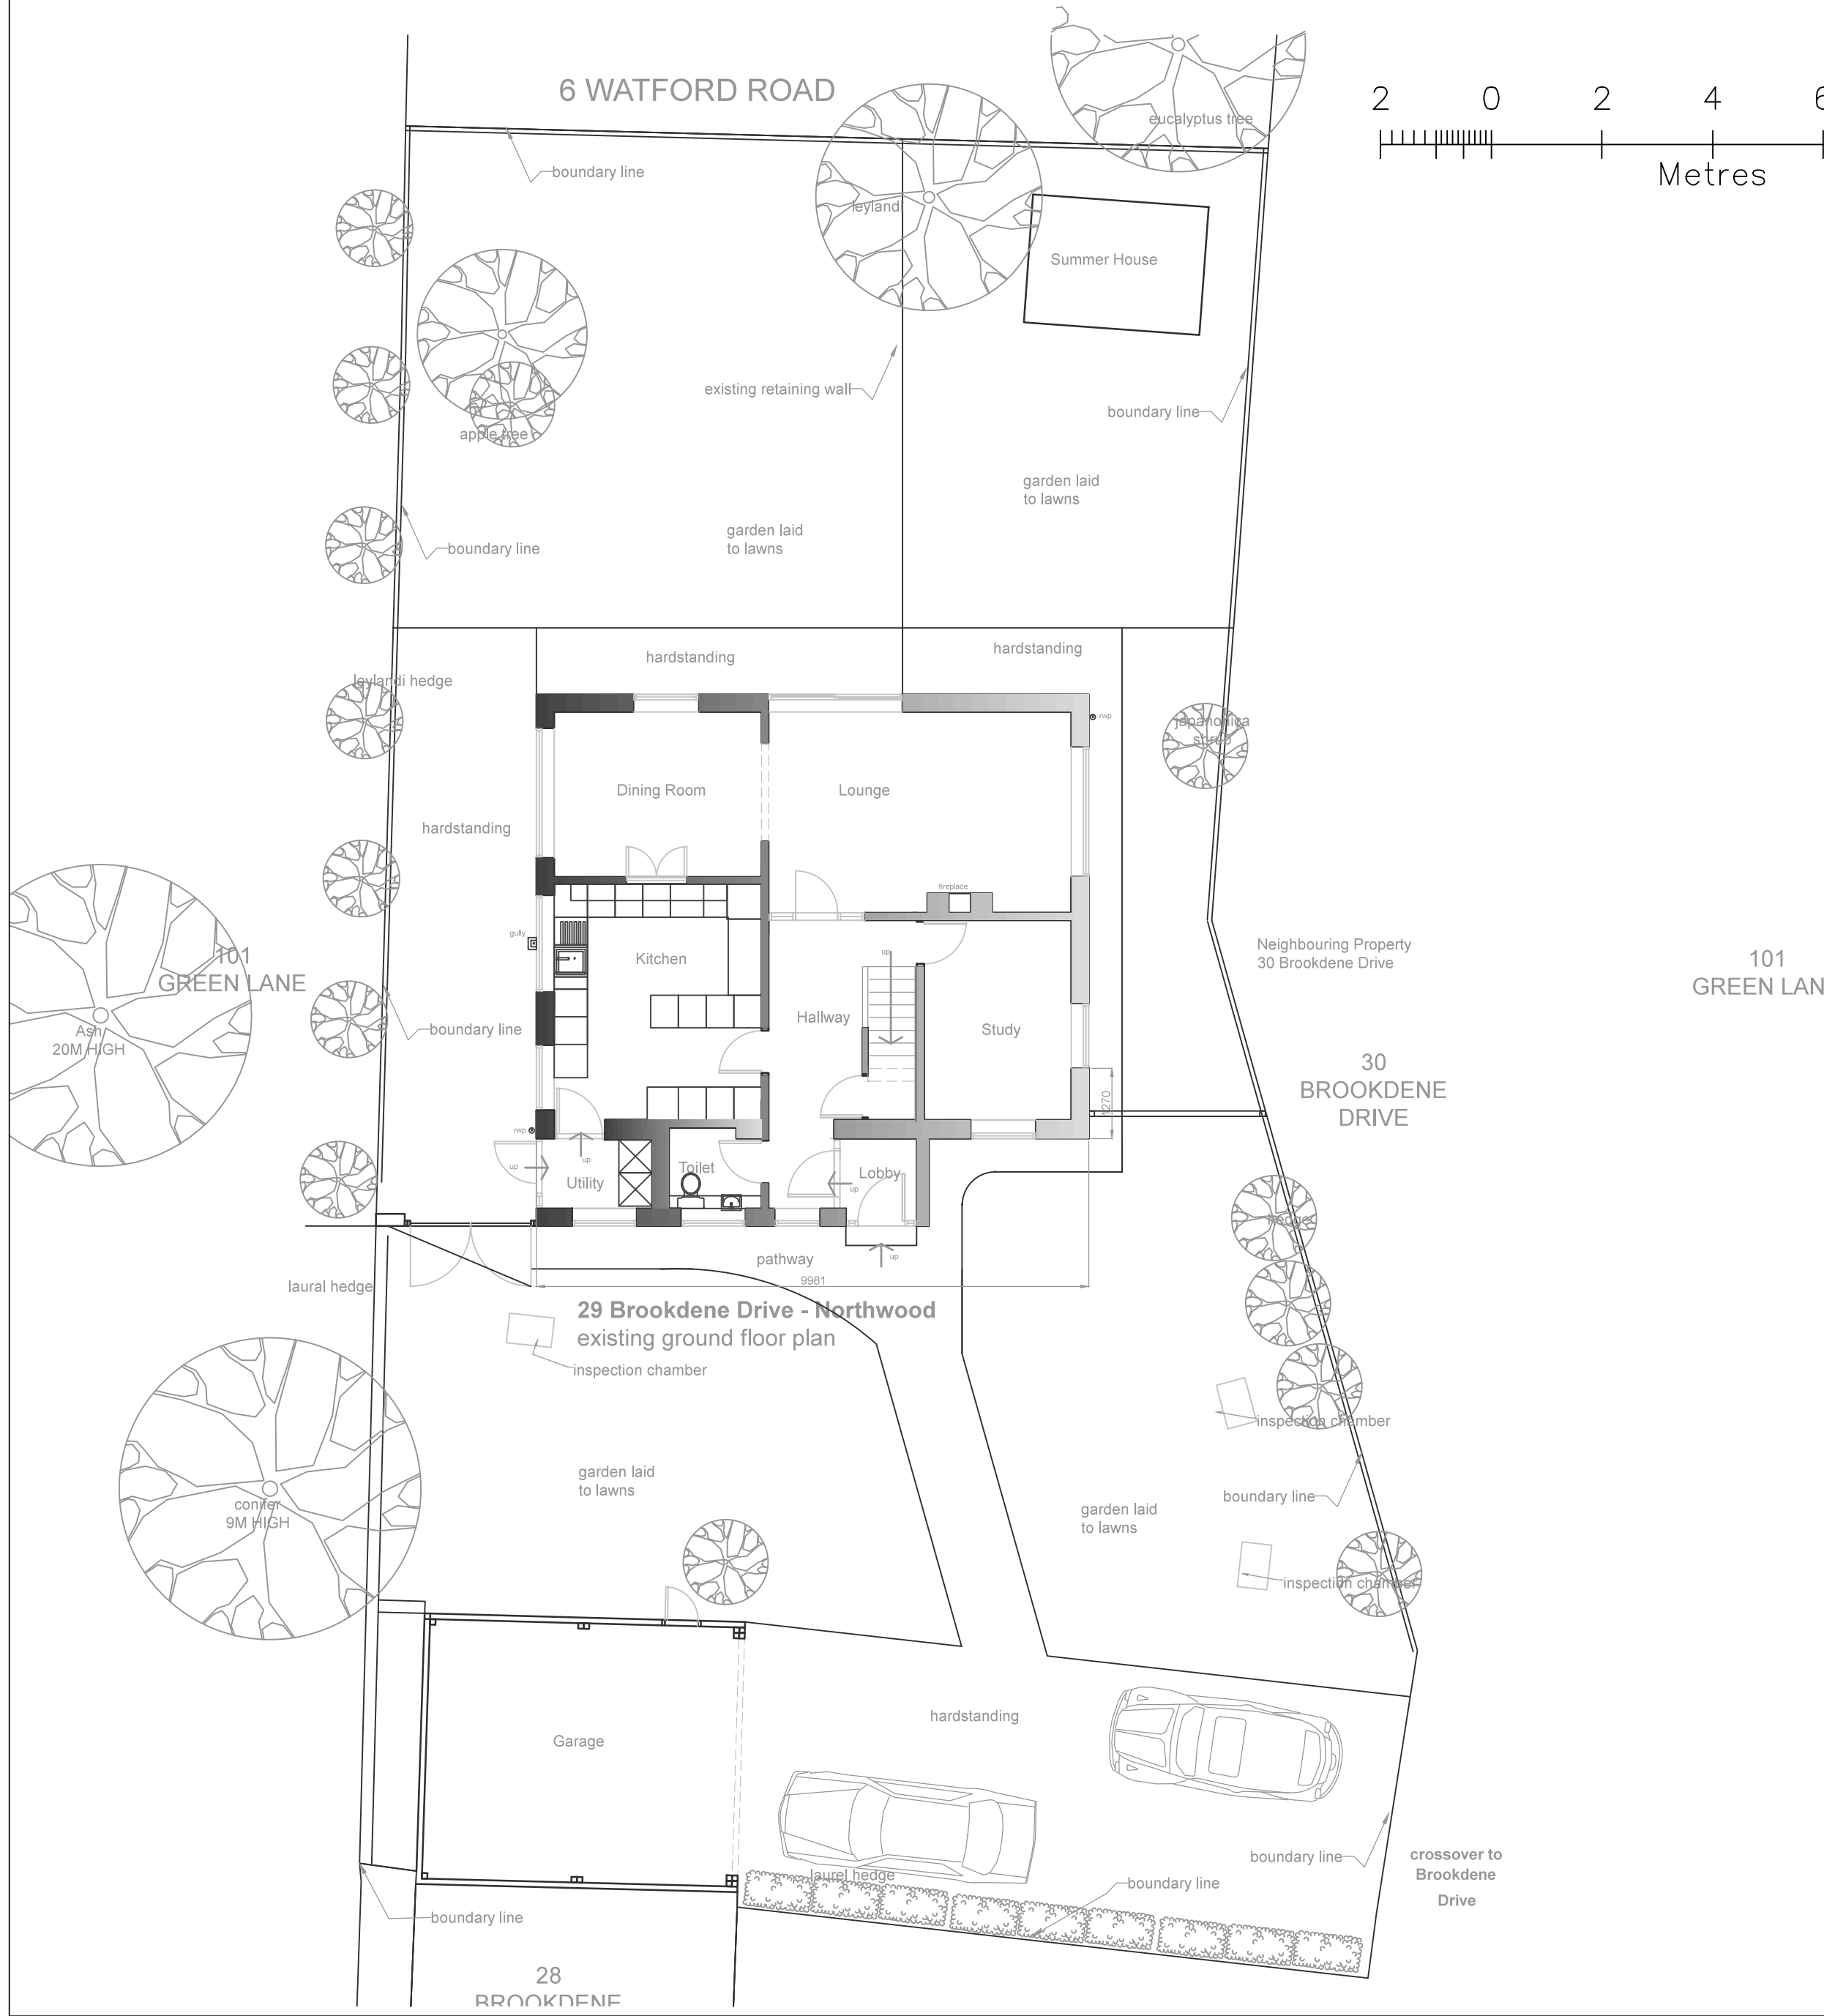

The Site Location Plan Scale 1:1250

Rev.				
REV.		NOTES	DATE	BY
WRITTEN DIMENSIONS TO BE USED IN PREFERENCE TO SCALED DIMENSIONS. ALL DIMENSIONS TO BE CHECKED ON SITE BY CONTRACTOR & ALL DISCREPANCIES TO BE REPORTED TO SMITH COLDHAM DESIGN LTD.				
CLIENT				
Mr and Mrs Mark Issit				
JOB TITLE				
29 Brookdene Drive Northwood, HA6 3NS				
DRAWING TITLE				
Site Plans As Existing and Proposed Permitted Development Scheme				
SCALE		DRAWING No		
1-100 & 1-1250 @ A1		5928 -22-100		
DATE		REVISION		
Feb 2022		C		
DRAWN BY				
Patrick Smith				
<div><div>scd</div><div>smith coldham design ltd</div><div>55 LINE GROVE, RUSLIP, MIDDLESEX, HA4 6RL</div><div>M: 07774 476519</div><div>T: 020 8869 9681</div><div>E: patrick@smithcoldham.net</div><div>design - architecture - brand development - project management</div></div>				