



front elevation as existing

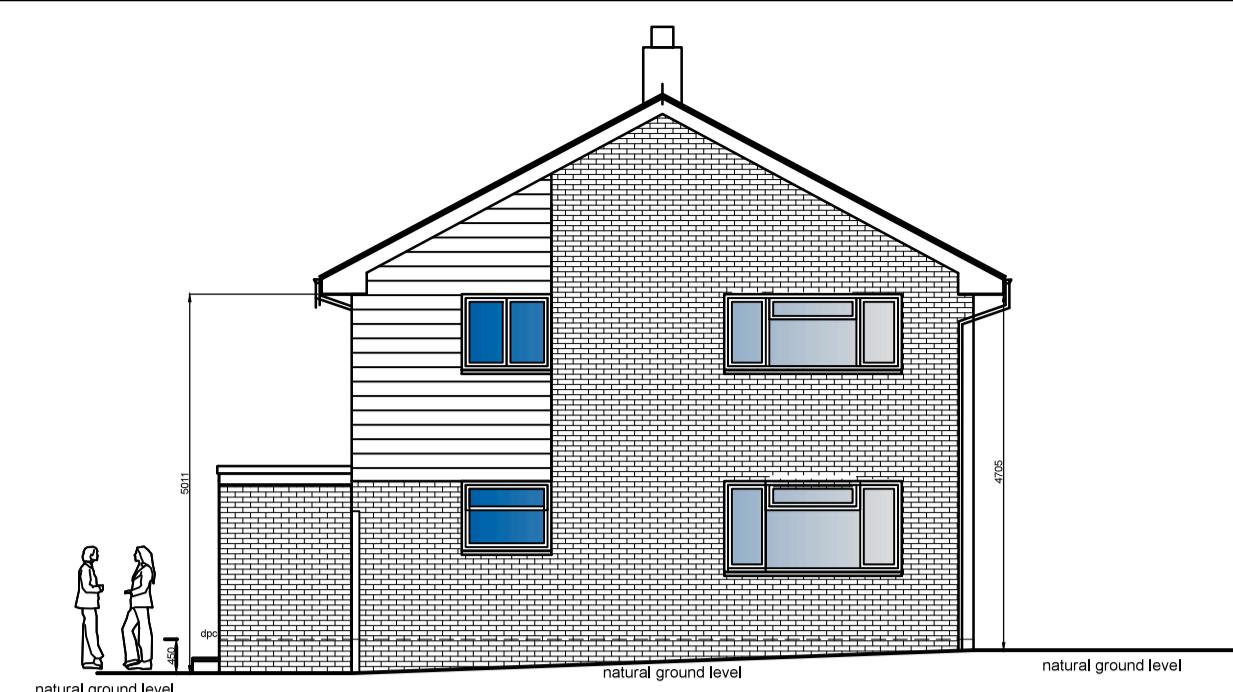


right side elevation as existing



Front elevation as proposed

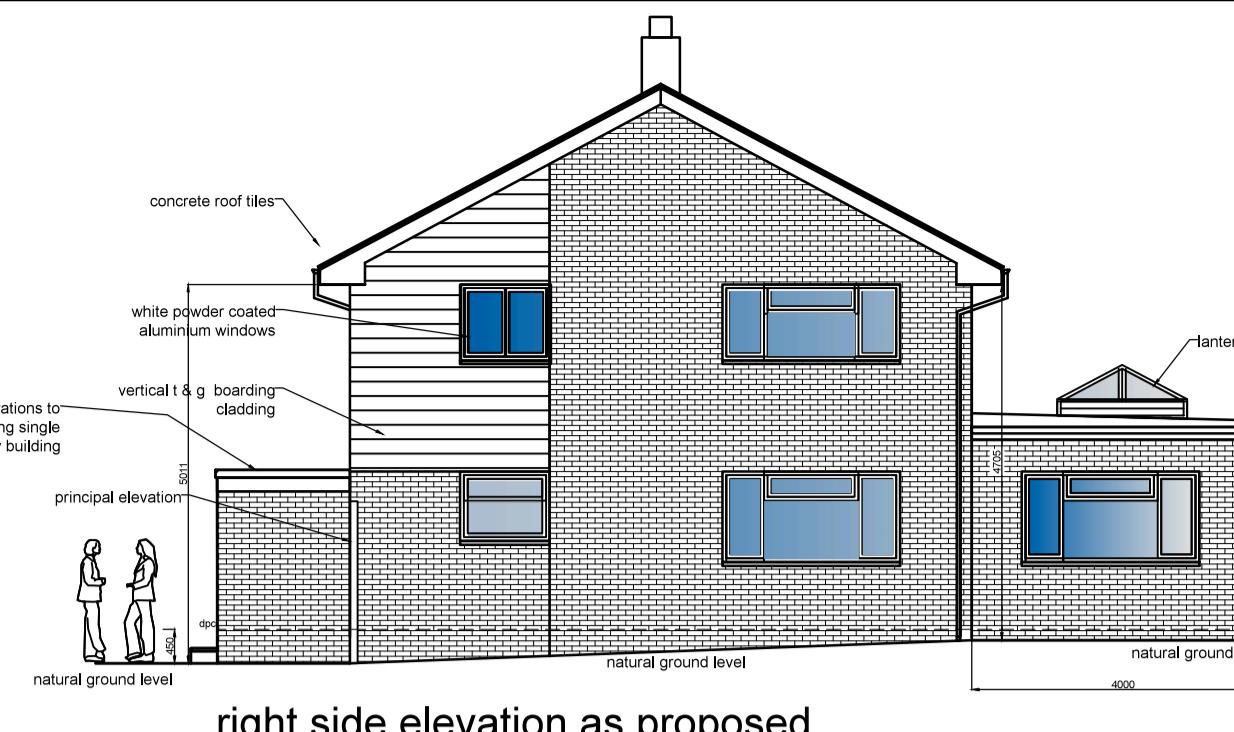


right side elevation as proposed

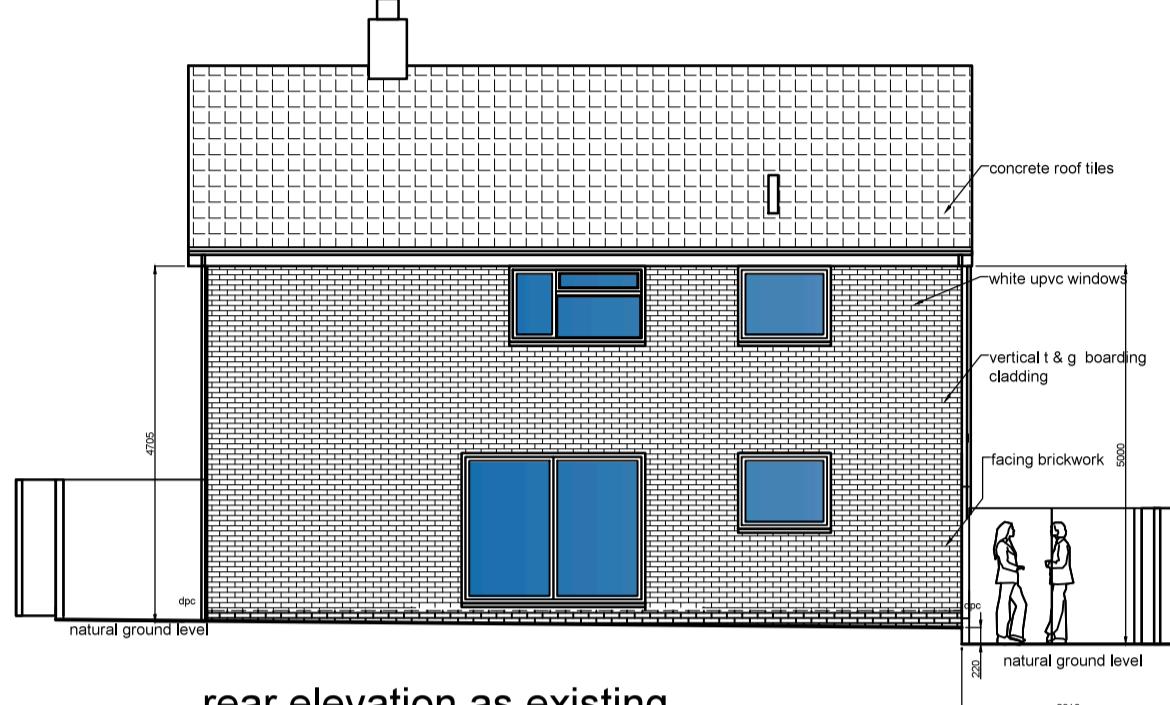


rear elevation as existing





left side elevation as existing

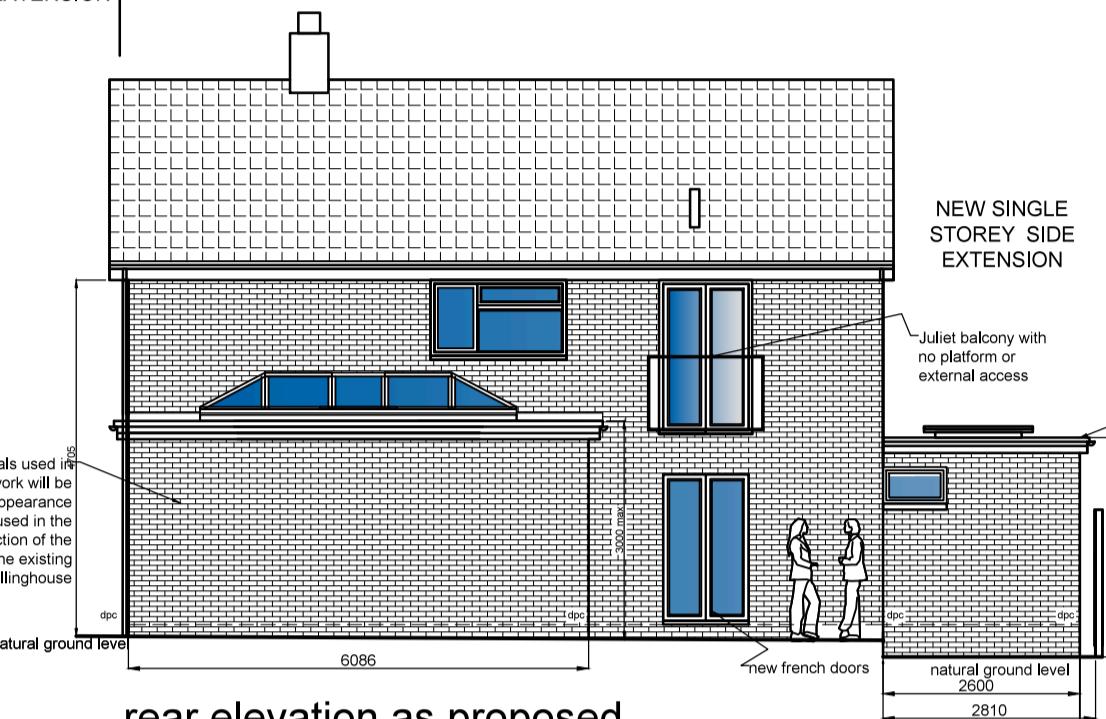

rear elevation as proposed

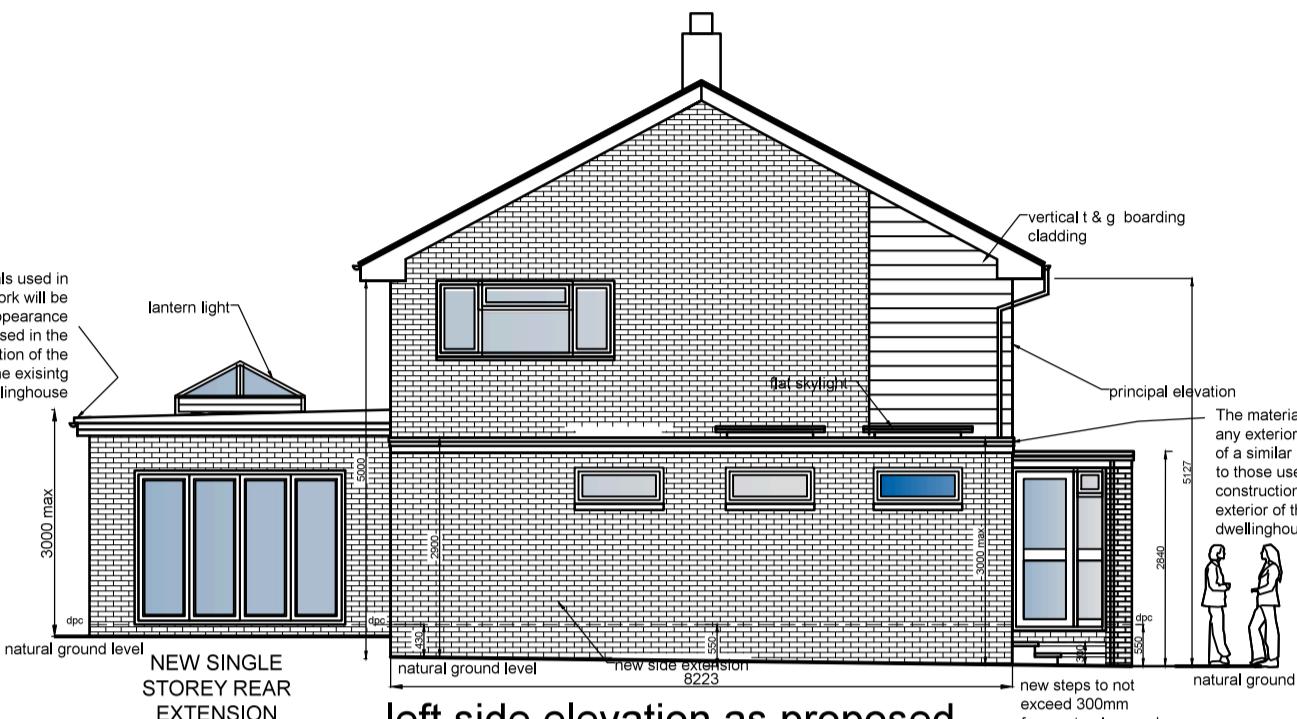

left side elevation as proposed

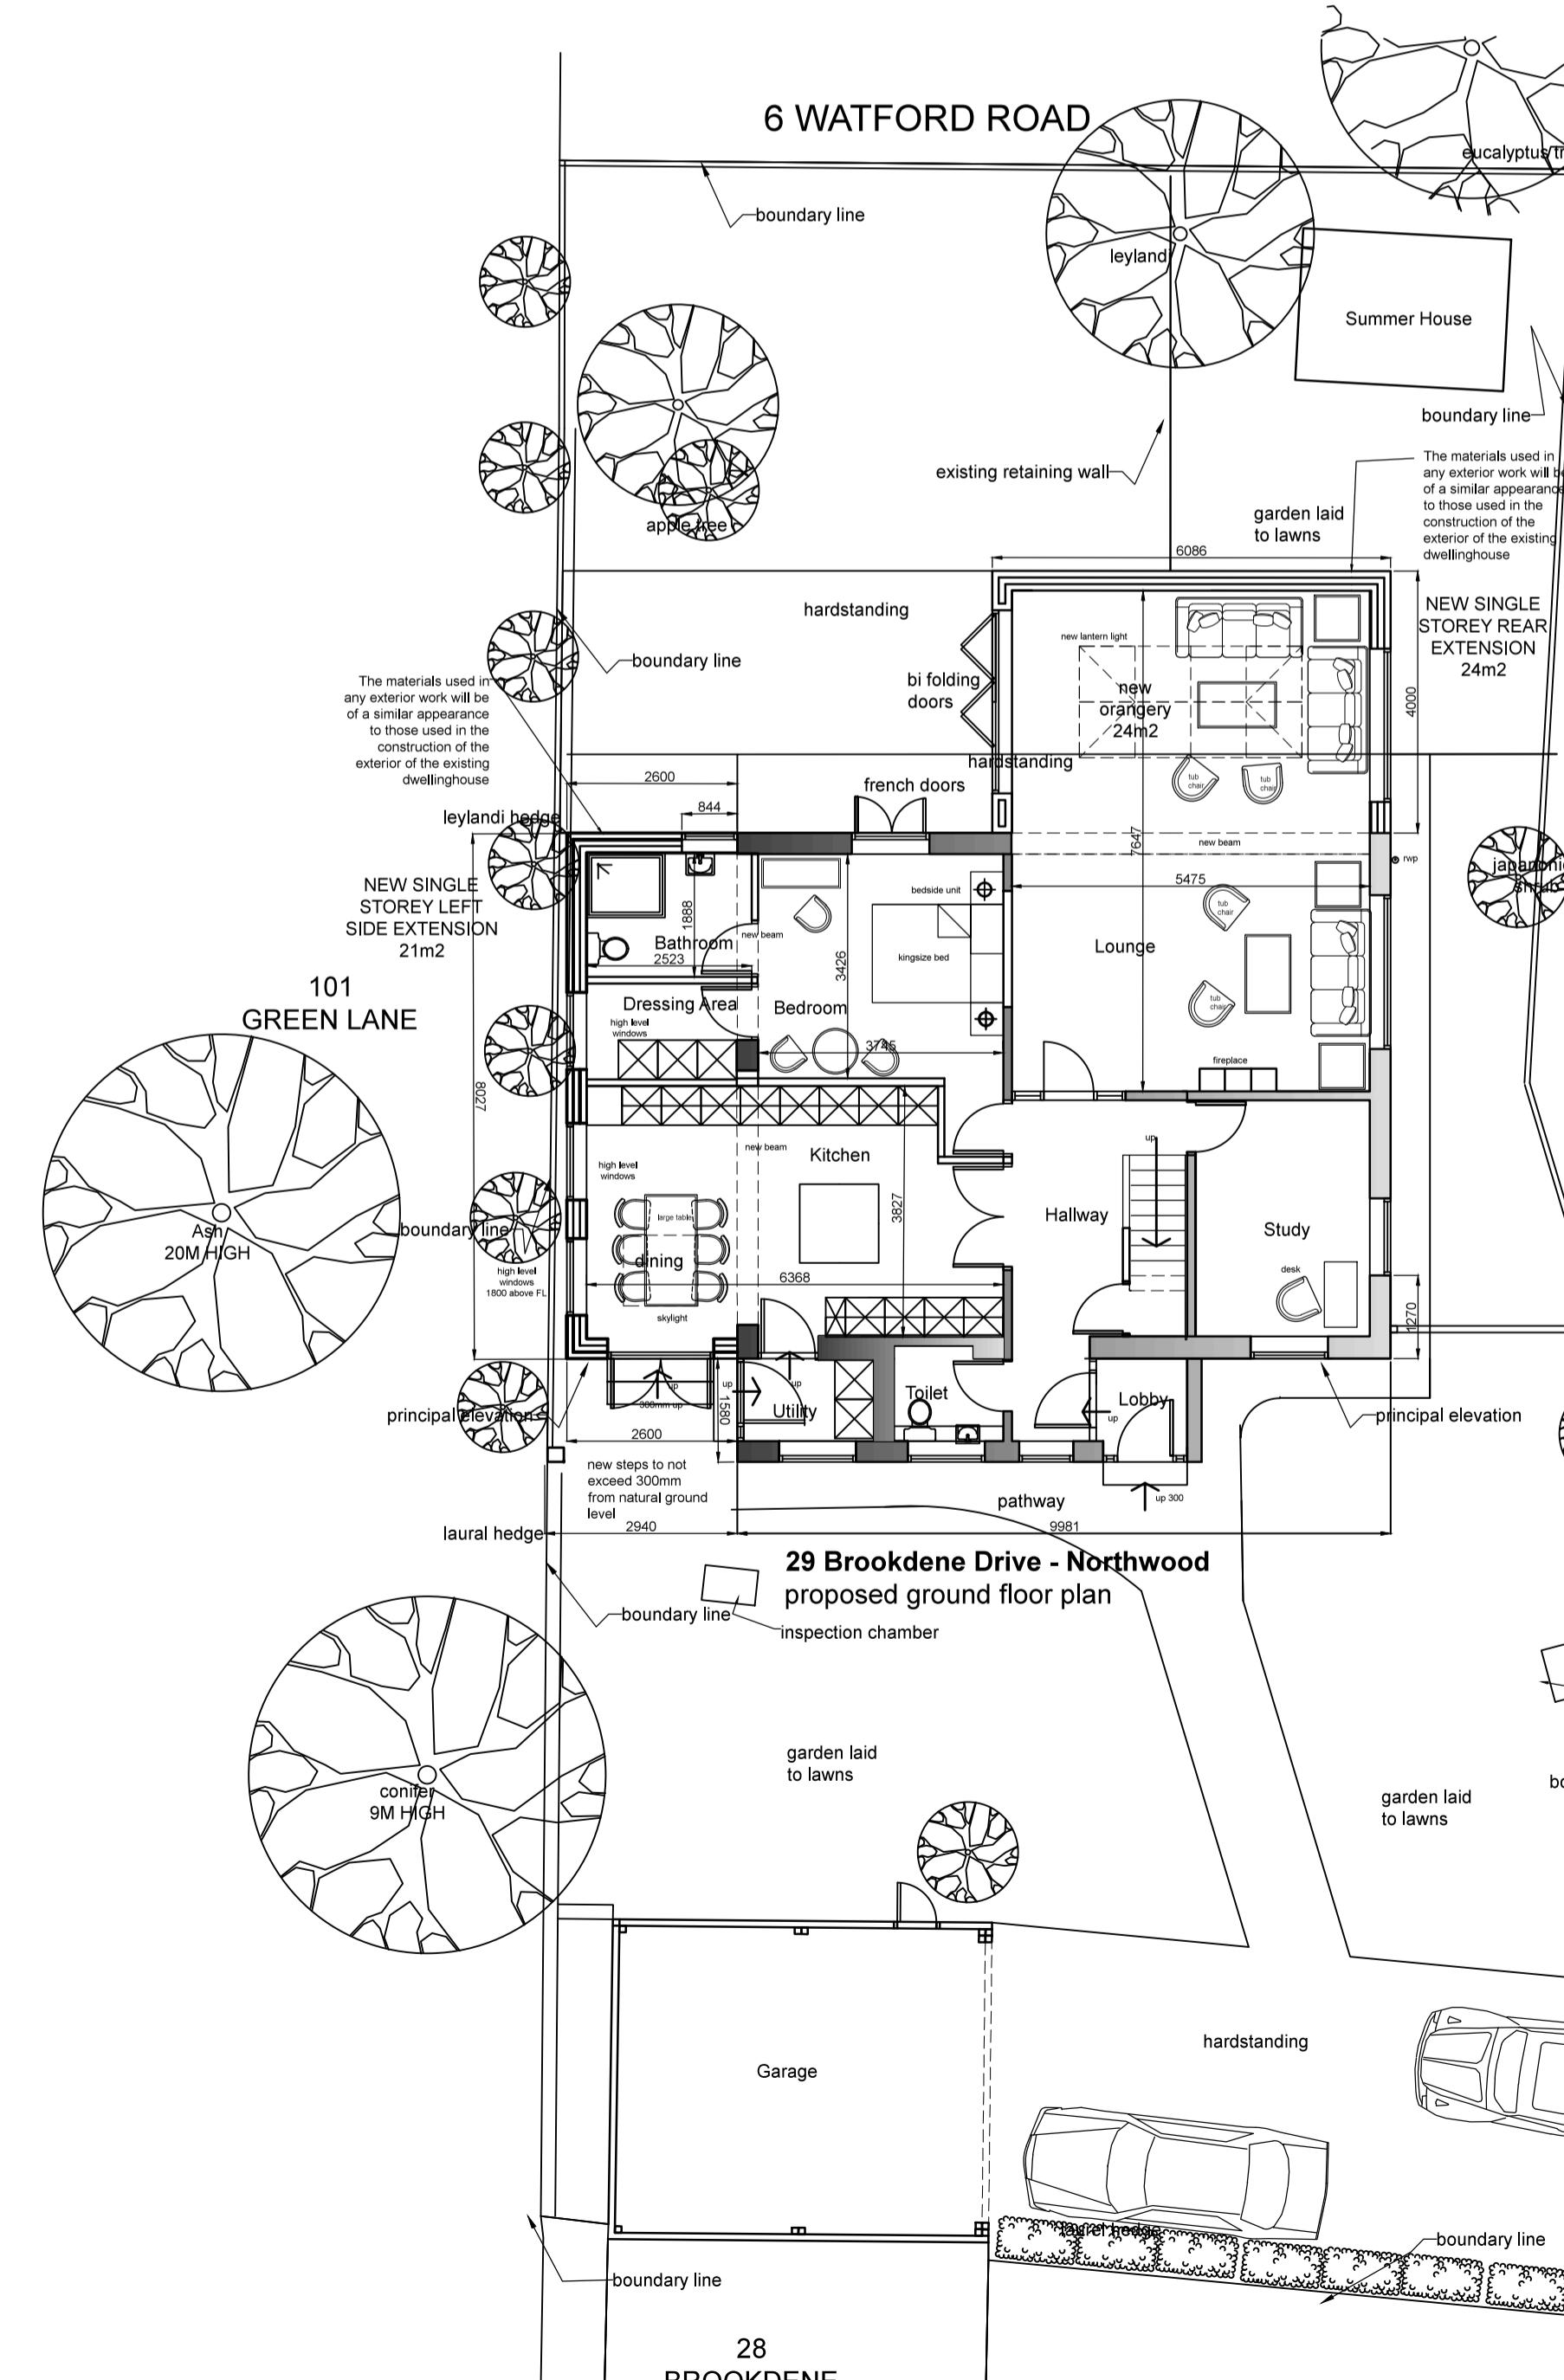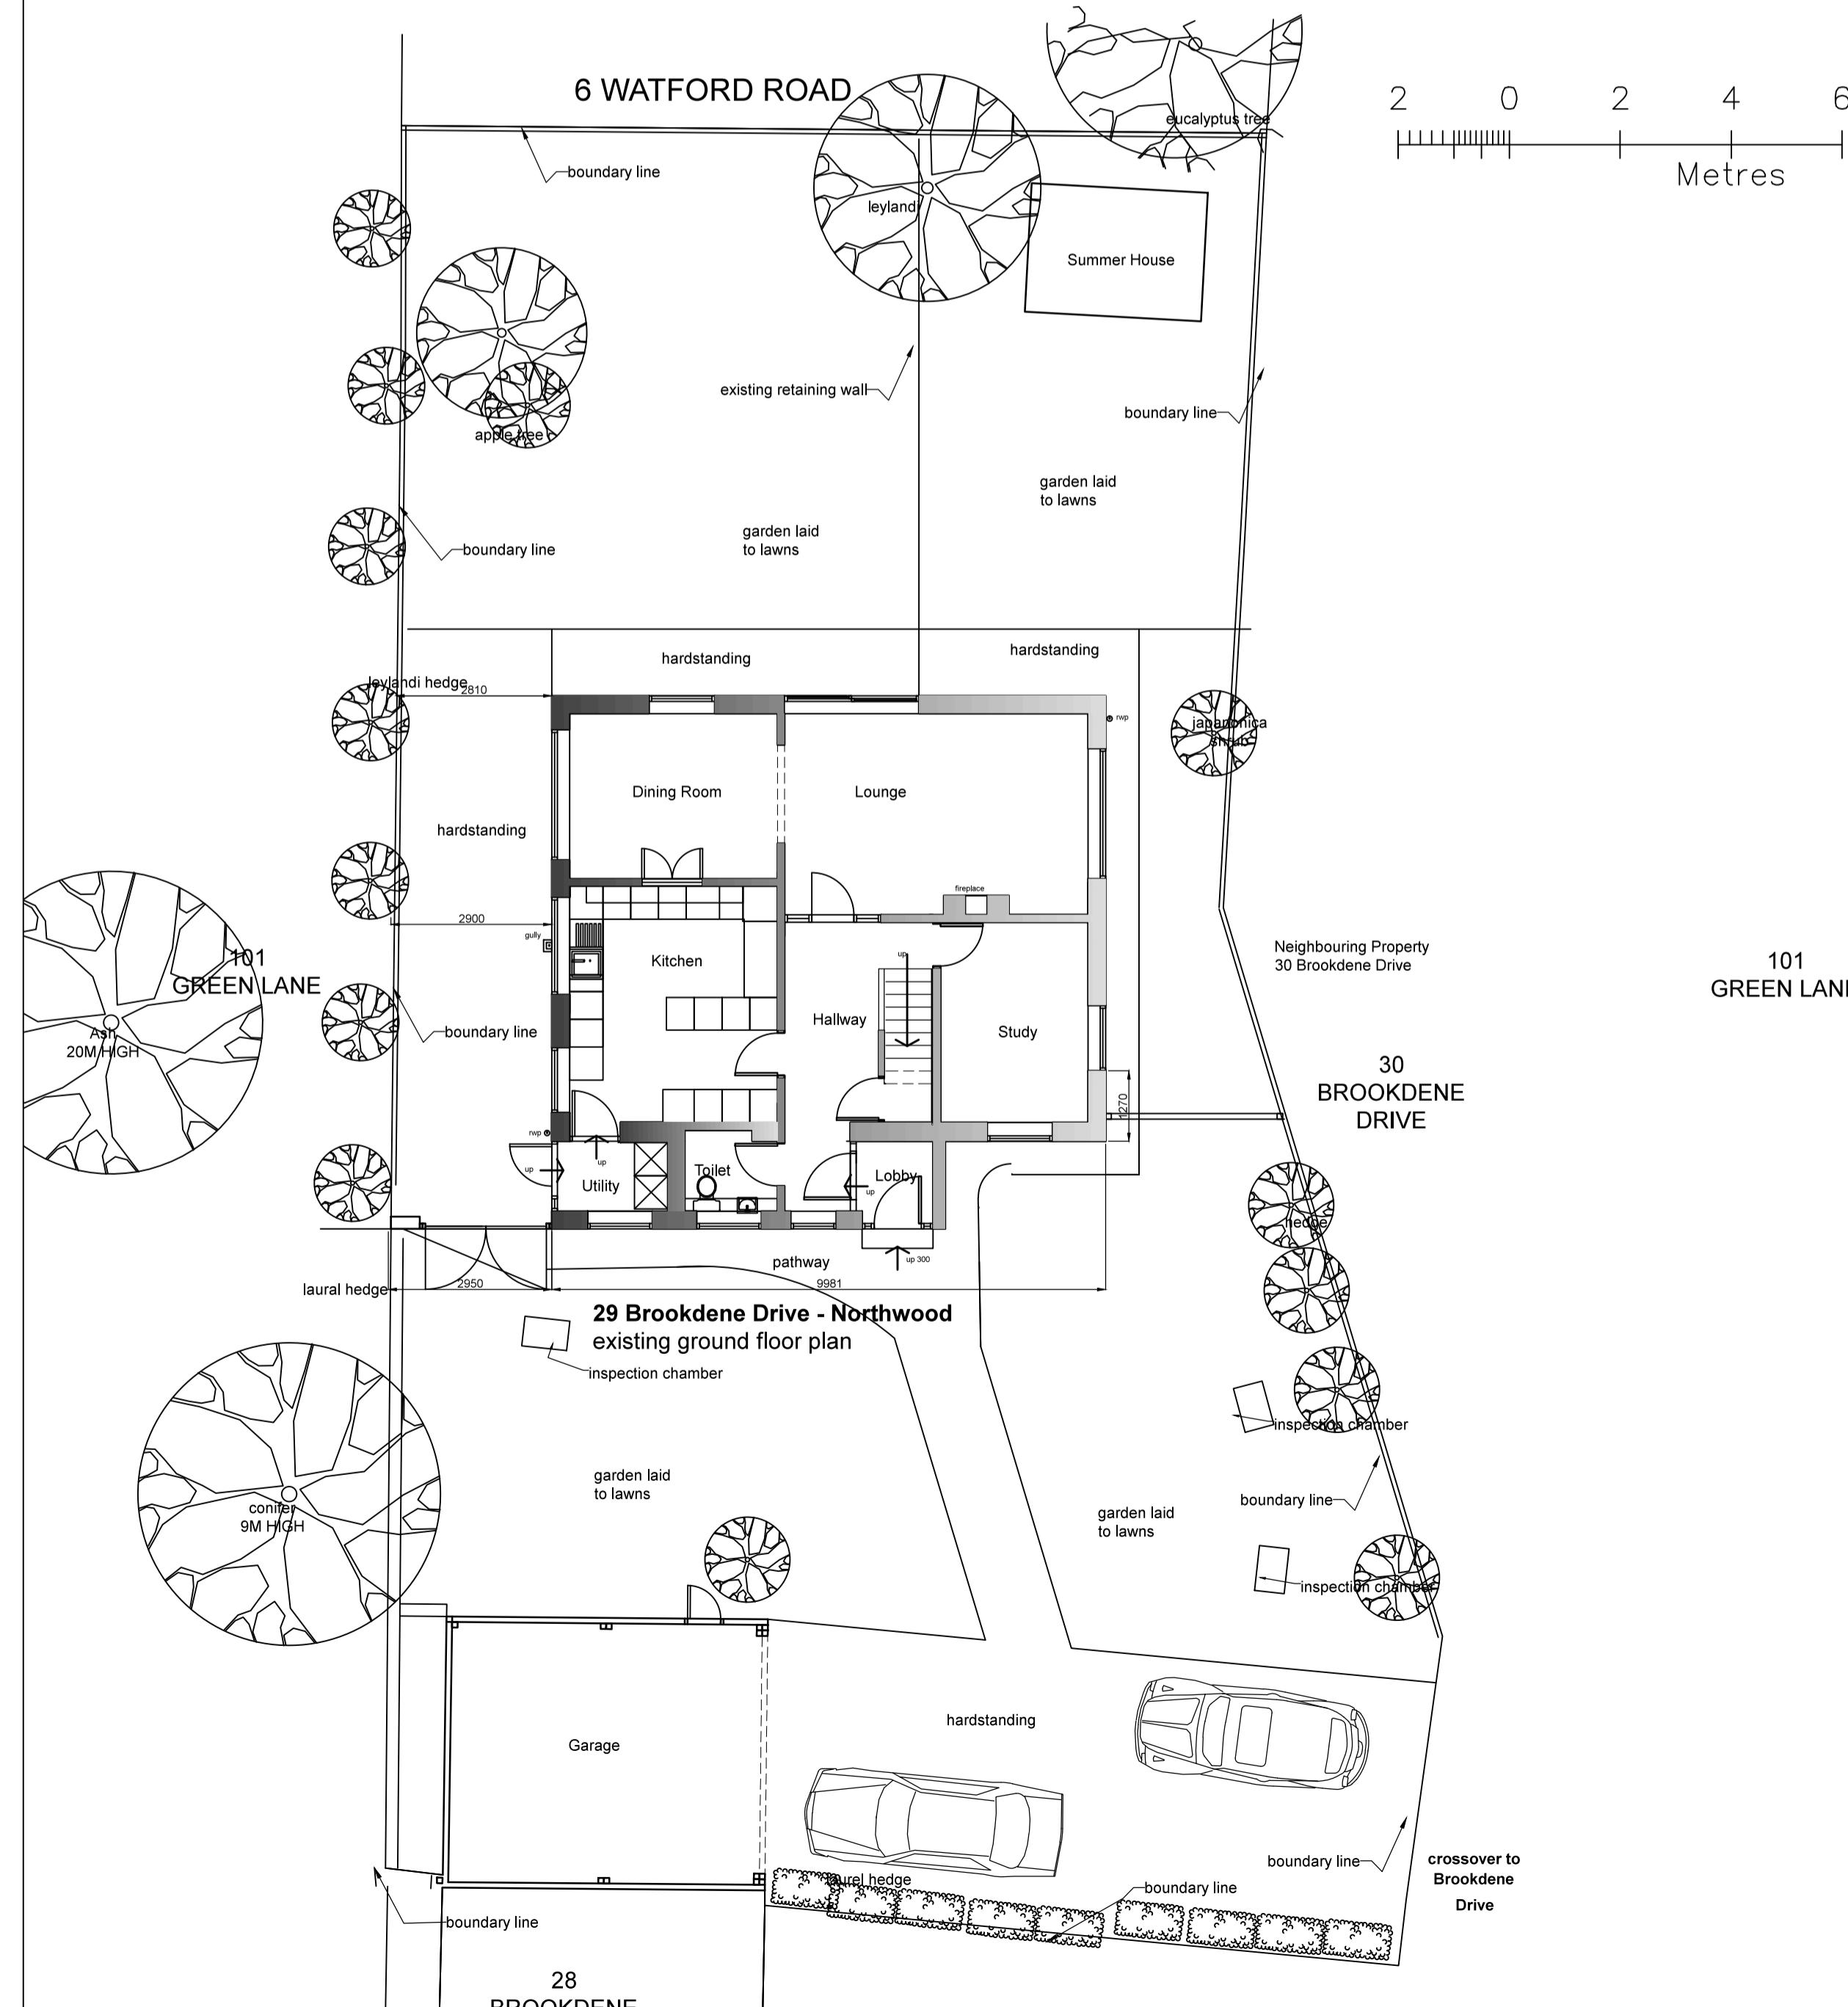

The Site

Location Plan

101
GREEN LANE

NOTES	DATE	BY
EN DIMENSIONS TO BE USED IN PREFERENCE TO SCALED DIMENSIONS. ALL SIZATIONS TO BE CHECKED ON SITE BY CONTRACTOR & ALL DISCREPANCIES TO BE TED TO SMITH COLDHAM DESIGN LTD.		
and Mrs Mark Isitt		
TITLE		
Brookdene Drive Forthwood, HA6 3NS		
NG TITLE		
e Plans Existing and Proposed mitted Development eme		
00 & 1-1250 @ A1	DRAWING No	
2022	5928 -22-100	
BY ick Smith	REVISION	D
 smith coldham design ltd 55 LIME GROVE, RUISLIP, MIDDLESEX, HA4 8RL M: 07774 476519 T: 020 8869 9681 E: patrick@smithcoldham.net		