



front elevation as existing

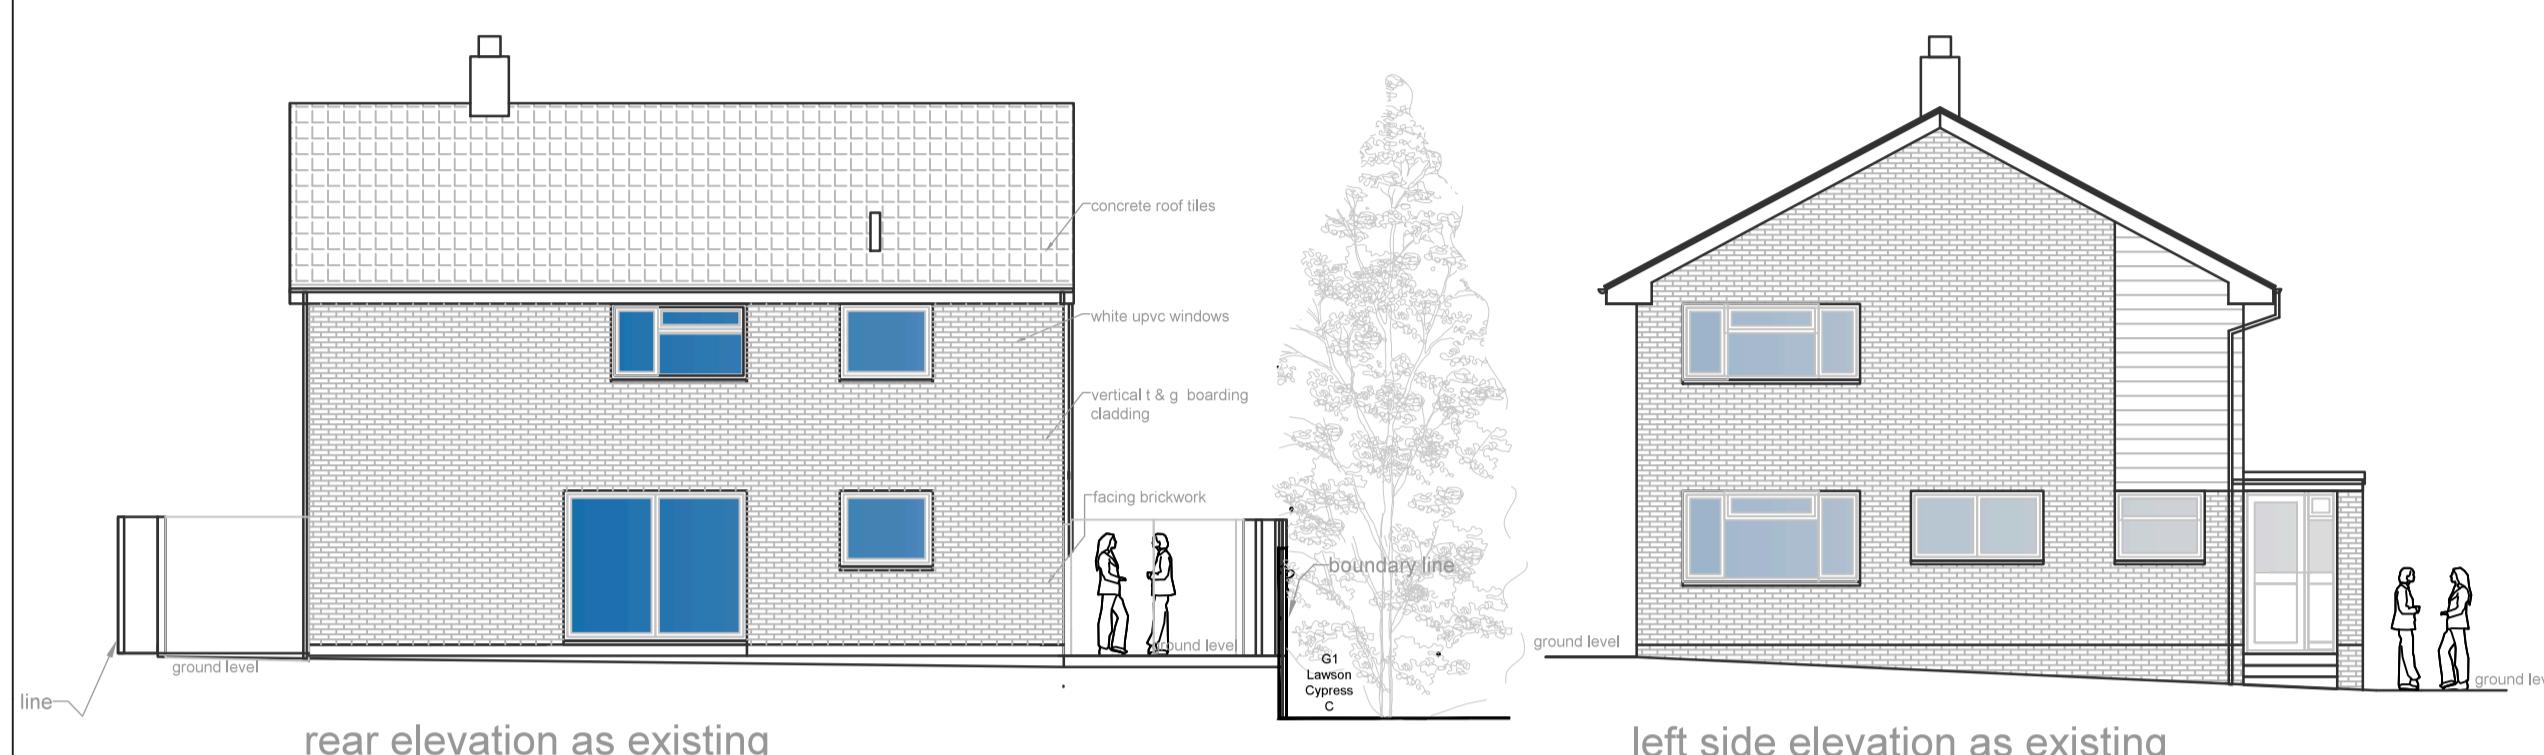

rear elevation as existing




left side elevation as proposed

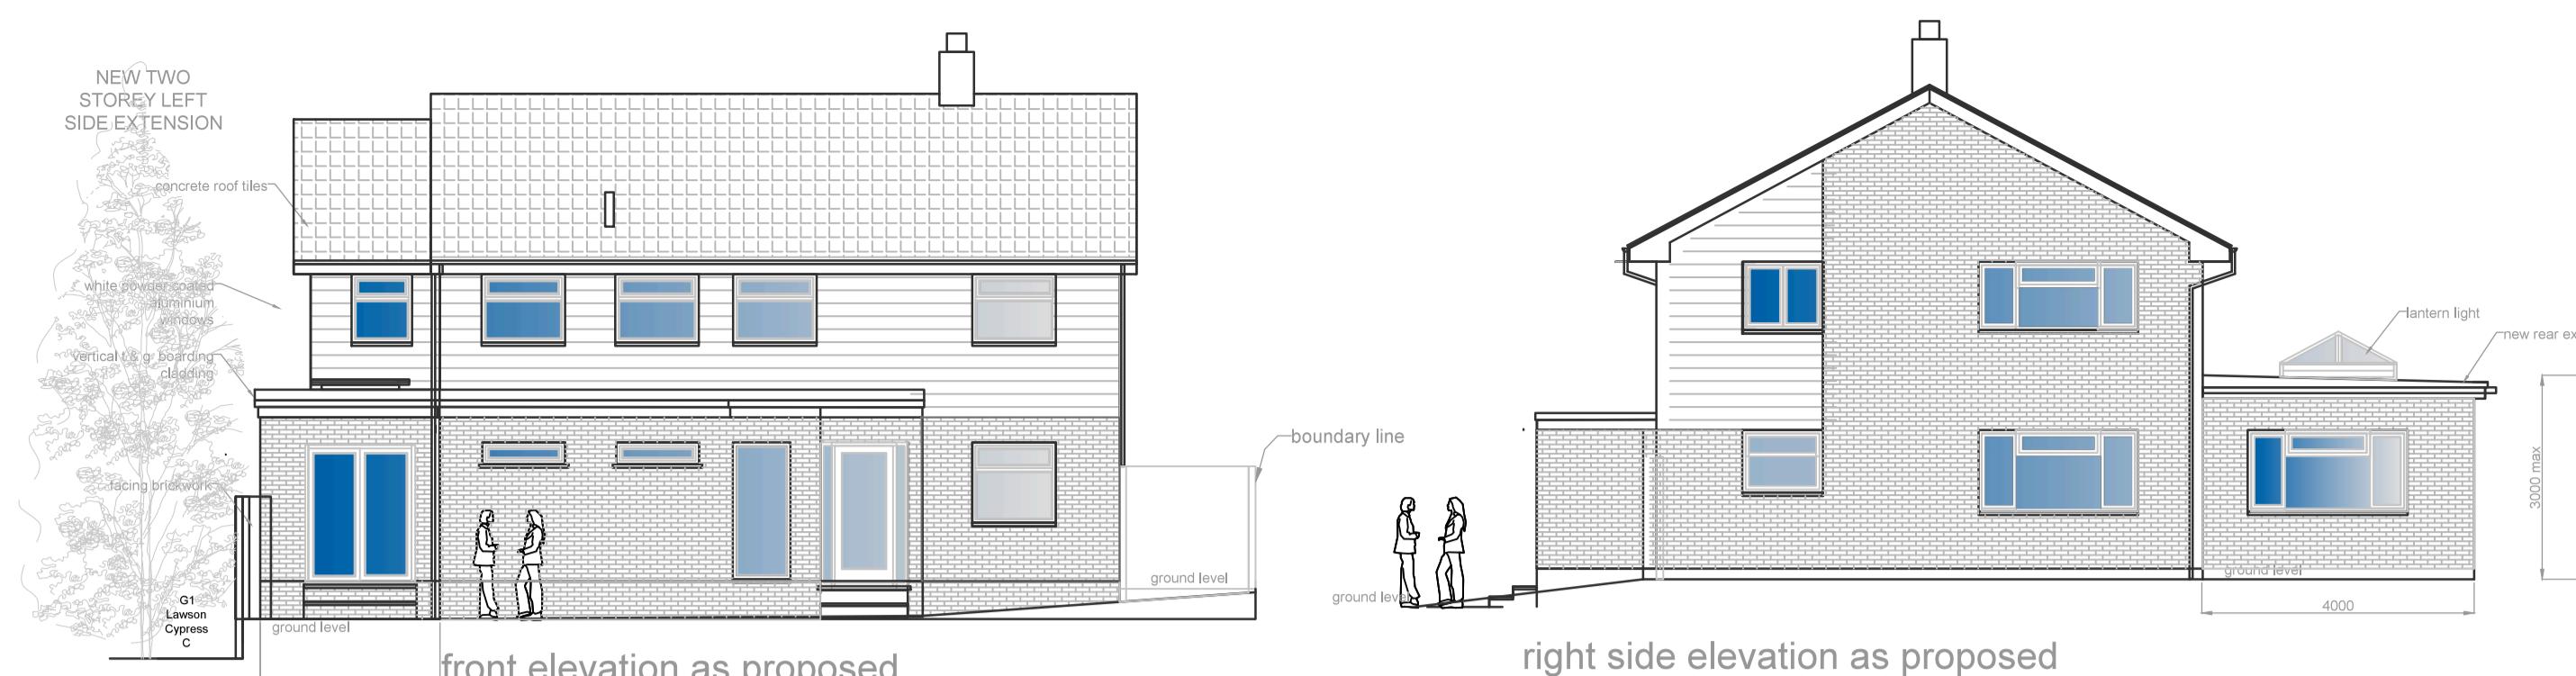

front elevation as proposed

right side elevation as proposed

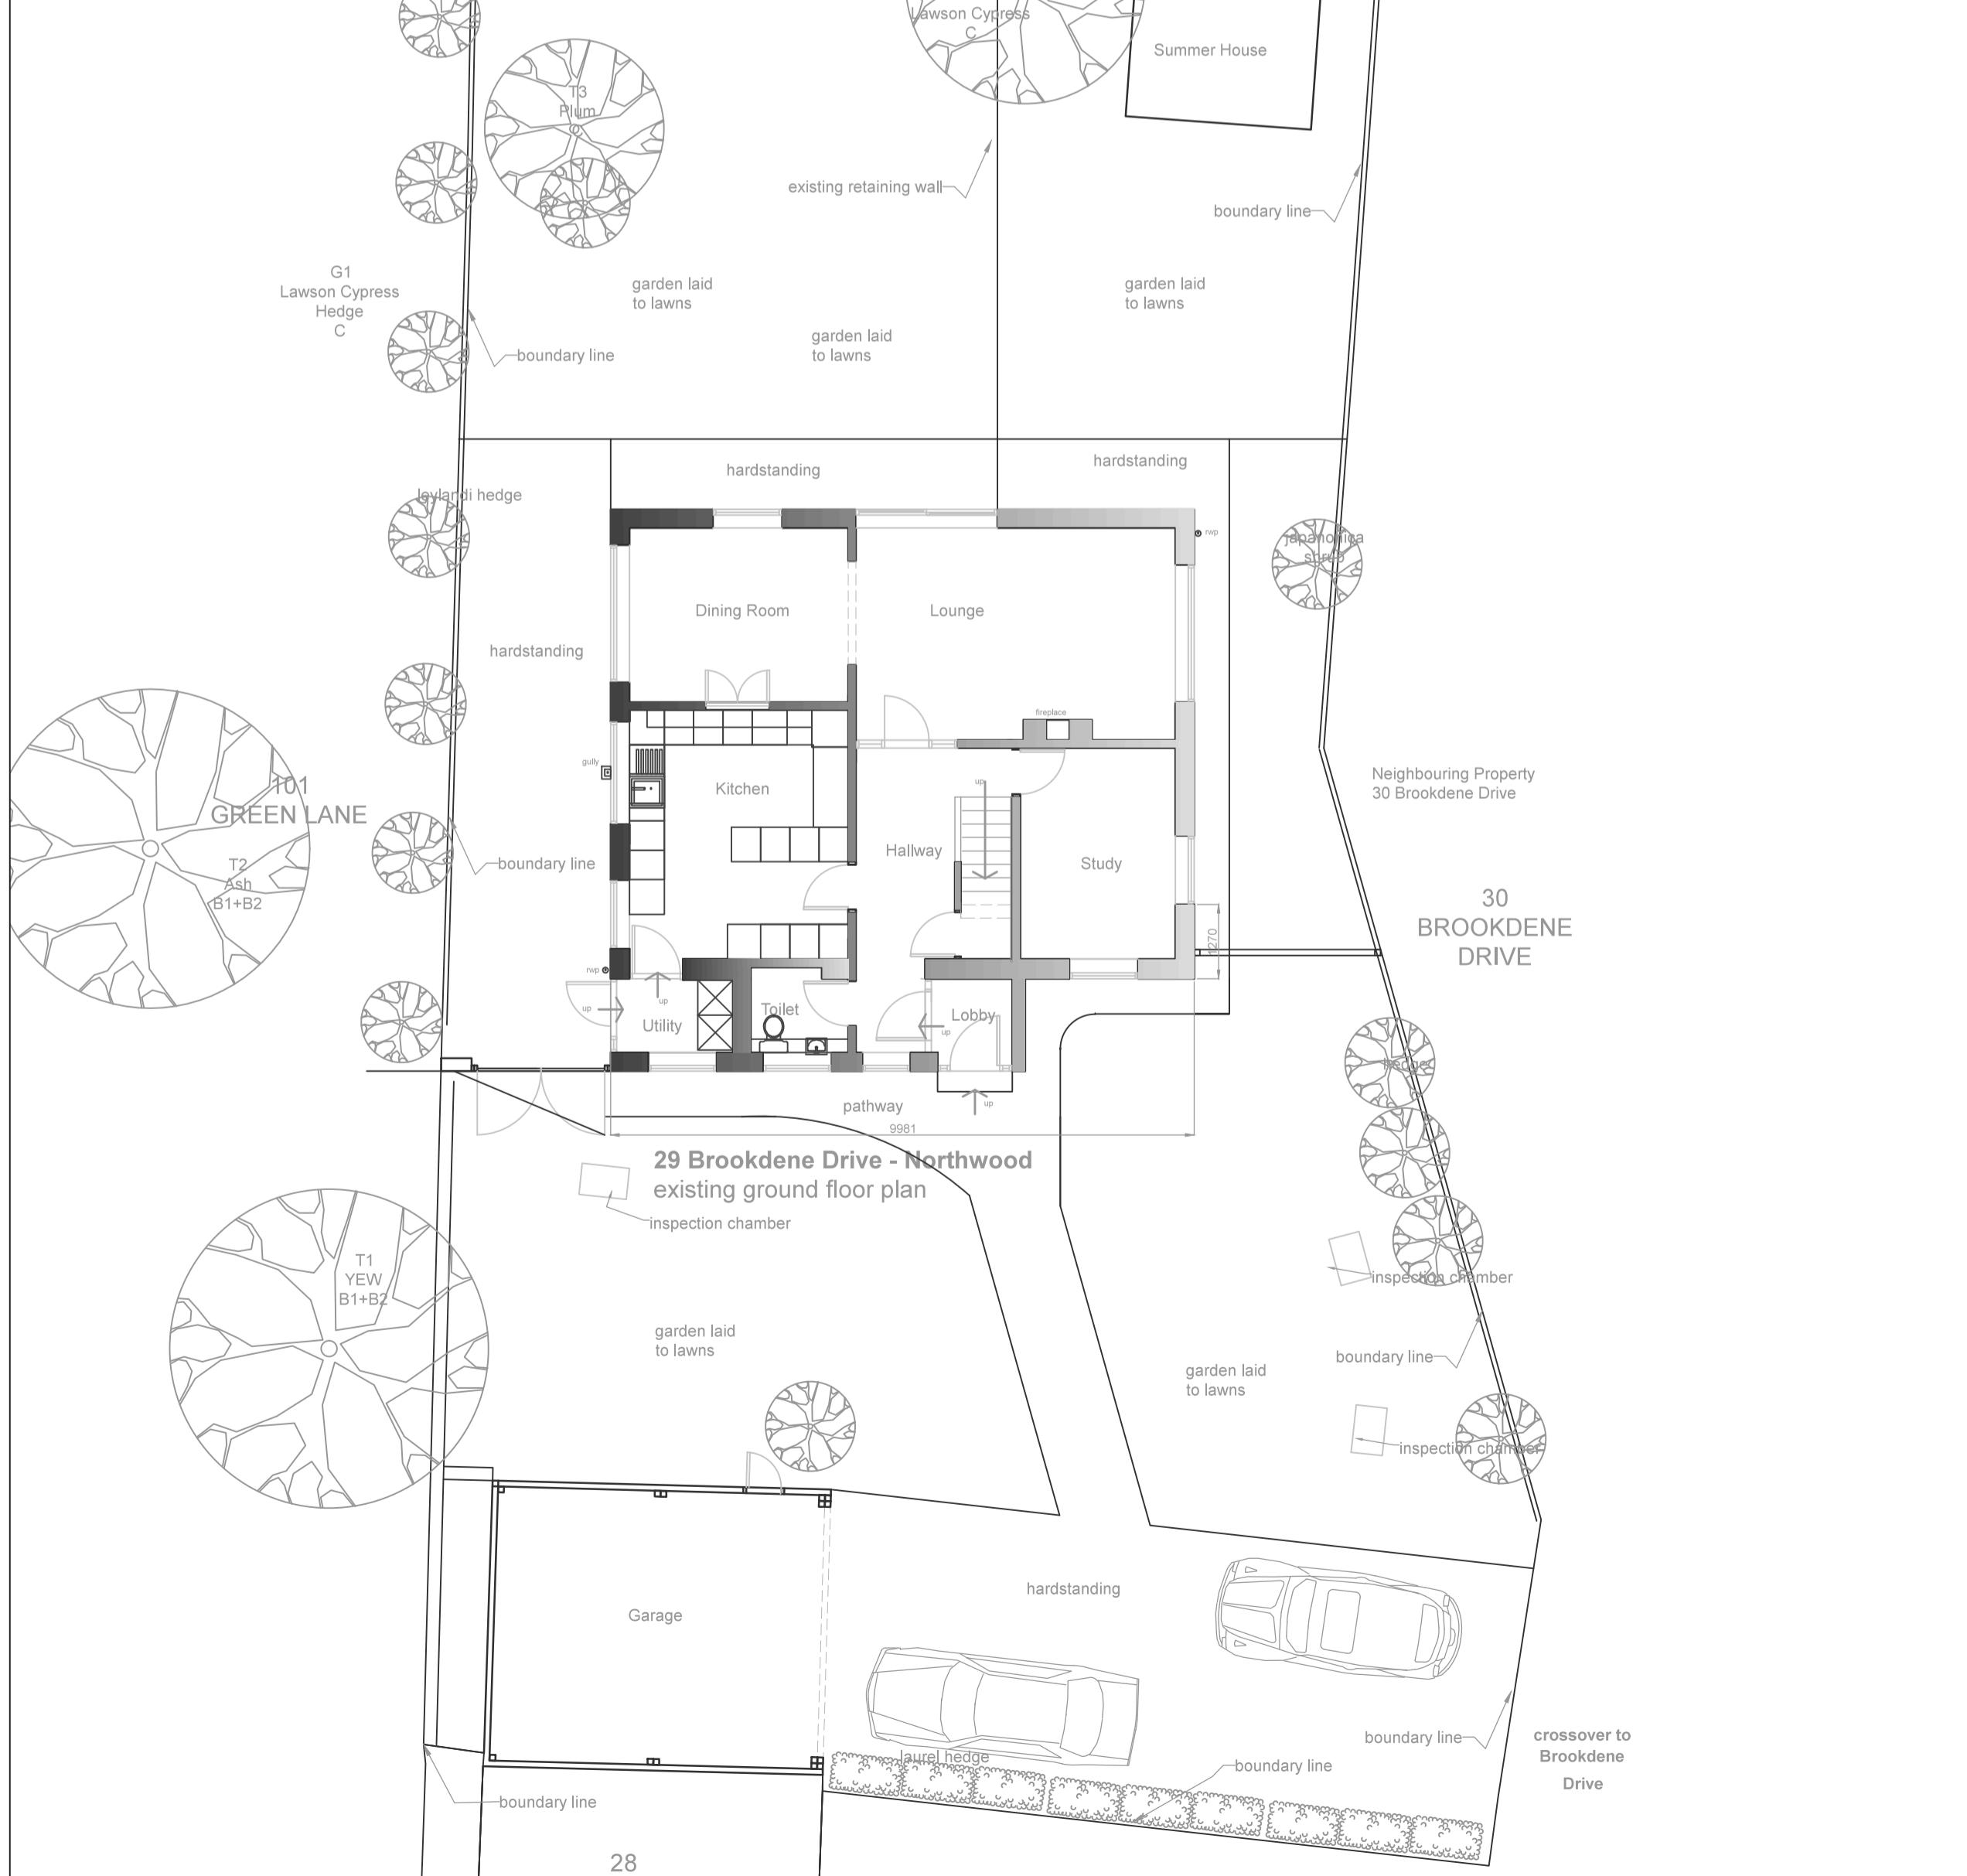


28




rear elevation as proposed

left side elevation as proposed

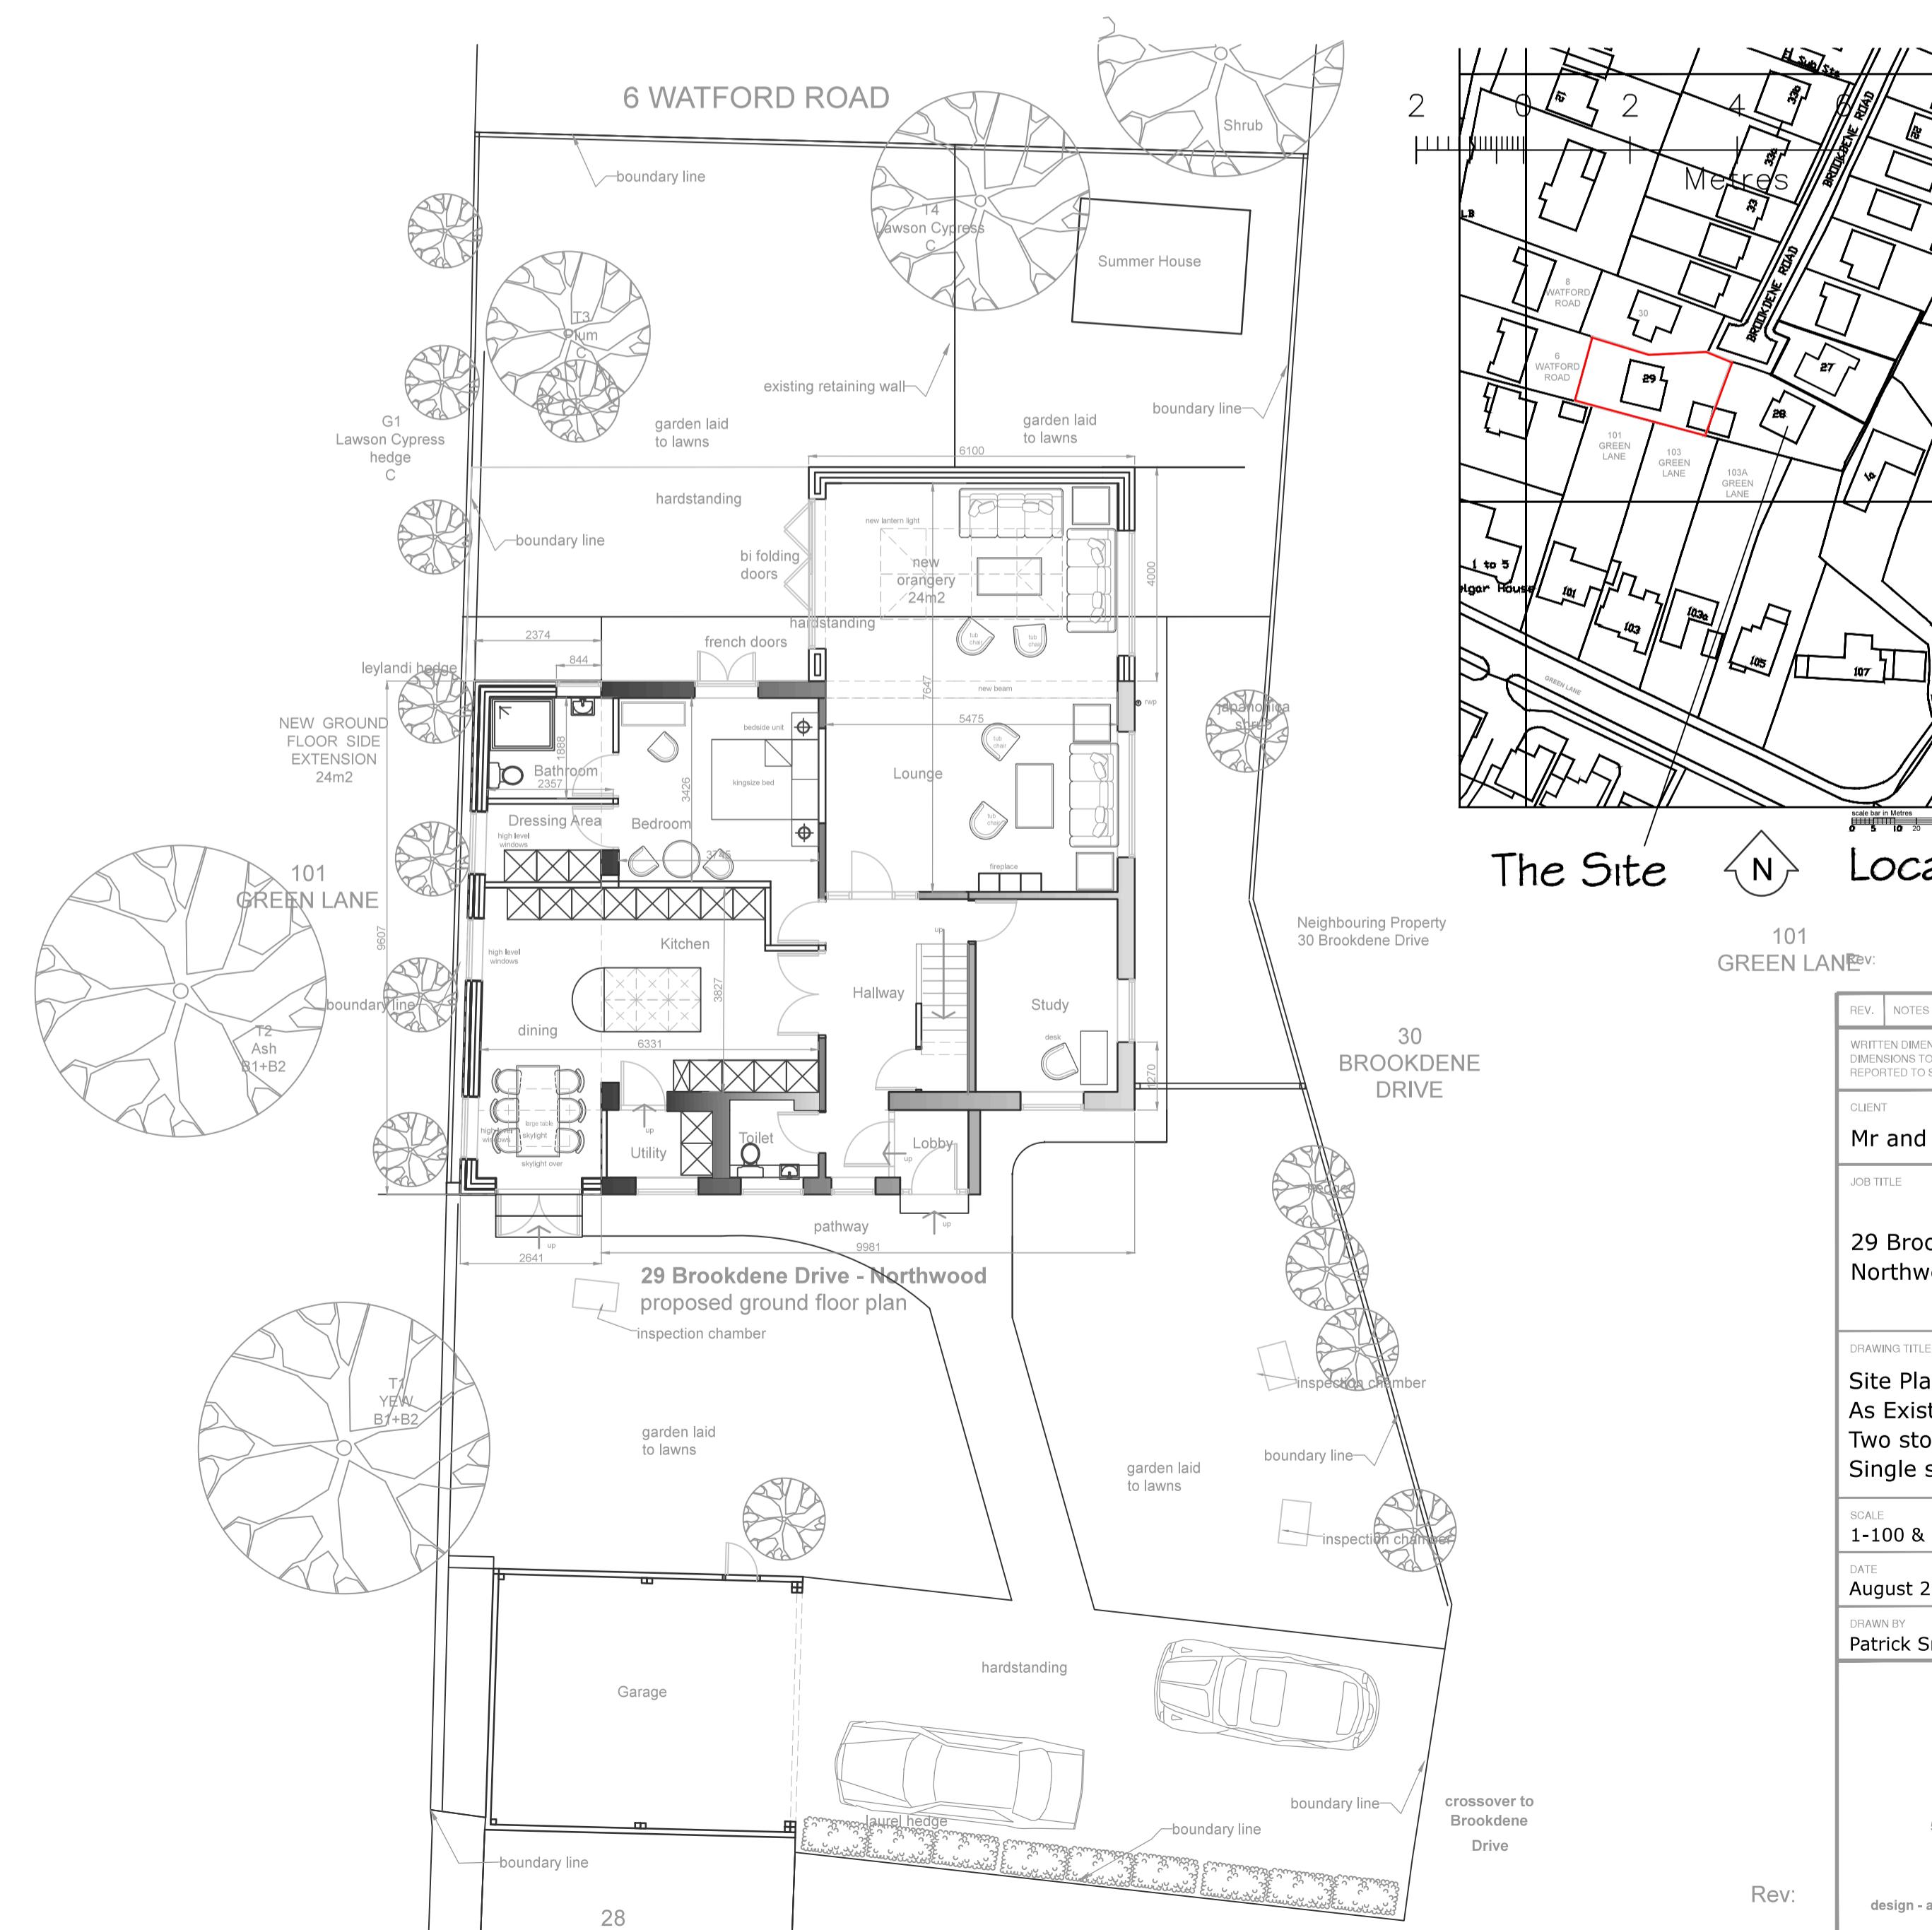

28

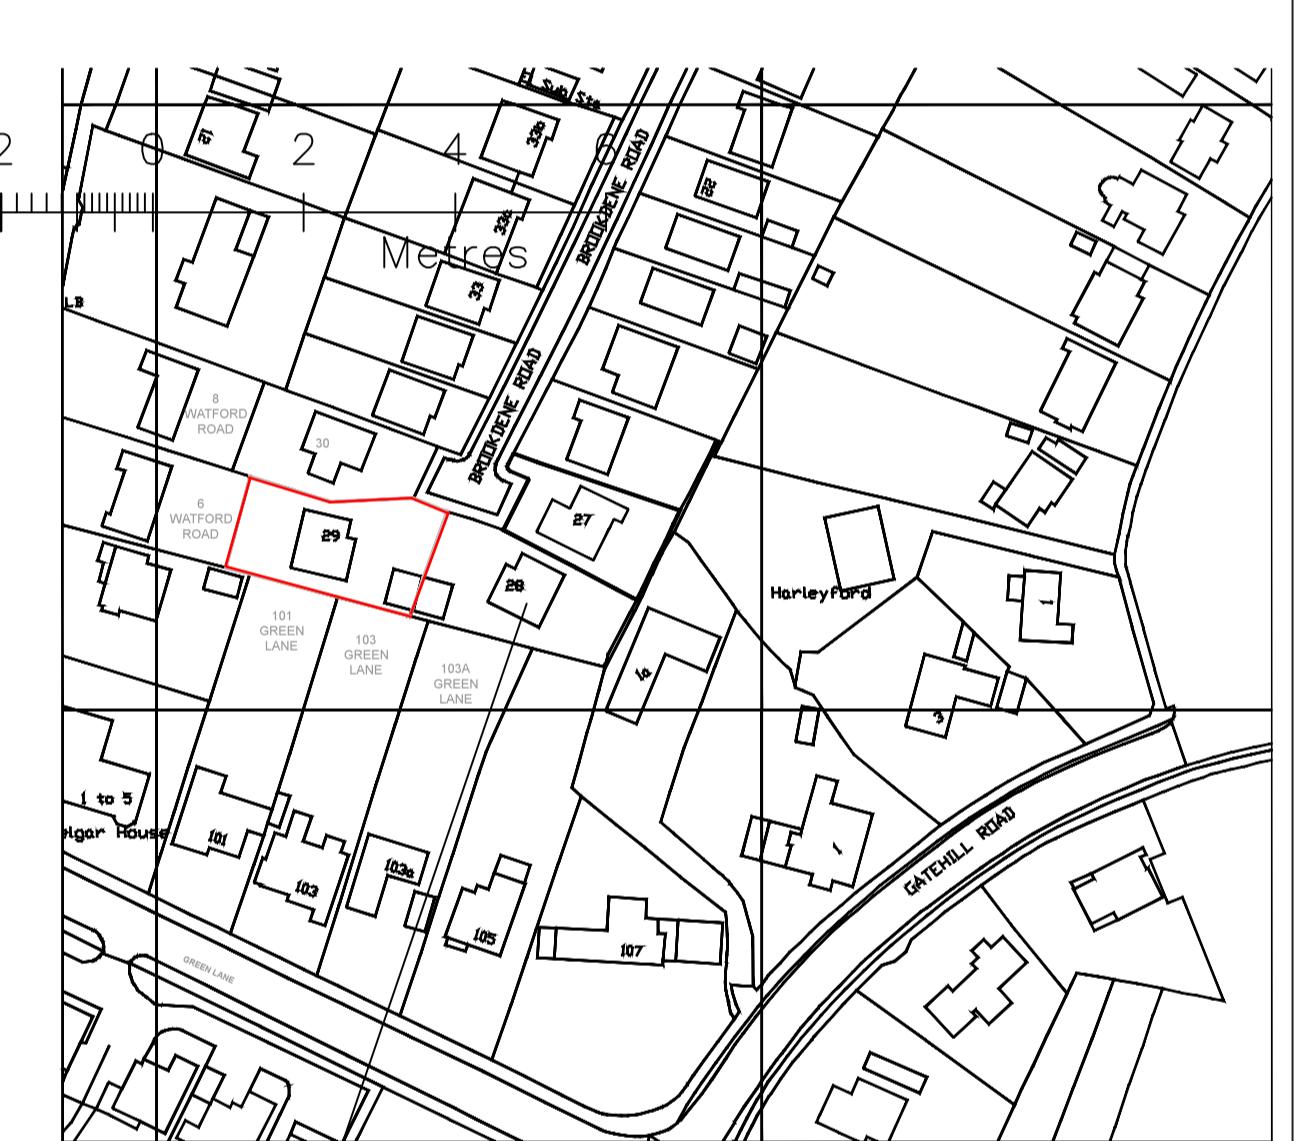

The Site

Location Plan
Scale 1:1250

REV.	NOTES	DATE	BY
WRITTEN DIMENSIONS TO BE USED IN PREFERENCE TO SCALED DIMENSIONS. ALL DIMENSIONS TO BE CHECKED ON SITE BY CONTRACTOR & ALL DISCREPANCIES TO BE REPORTED TO SMITH COLDHAM DESIGN LTD.			
CLIENT	Mr and Mrs Mark Isitt		
JOB TITLE	29 Brookdene Drive Northwood, HA6 3NS		
DRAWING TITLE	Site Plans As Existing and Proposed Two storey left side extension Single storey rear extension		
SCALE	1:100 & 1:1250 @ A1	DRAWING NO	6043 -22-200
DATE	August 2022		
DRAWN BY	Patrick Smith		
REVISION			
 scd smith coldham design ltd 55 LIME GROVE, RUISLIP, MIDDLESEX, HA4 8RL M: 07744 747519 T: 020 8869 9981 E: patrick@smithcoldham.net design - architecture - brand development - project management			

Rev: