





LOCATION PLAN
SCALE 1:1250

boundary

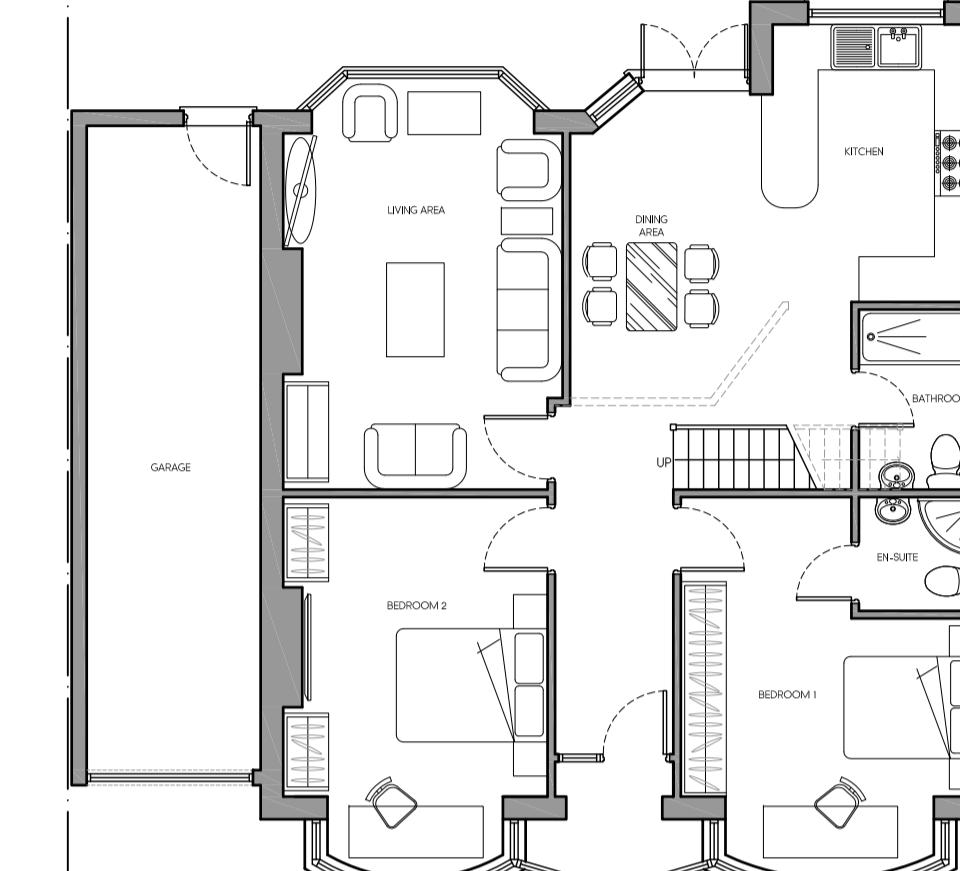


PROPOSED GROUND FLOOR PLAN

boundary

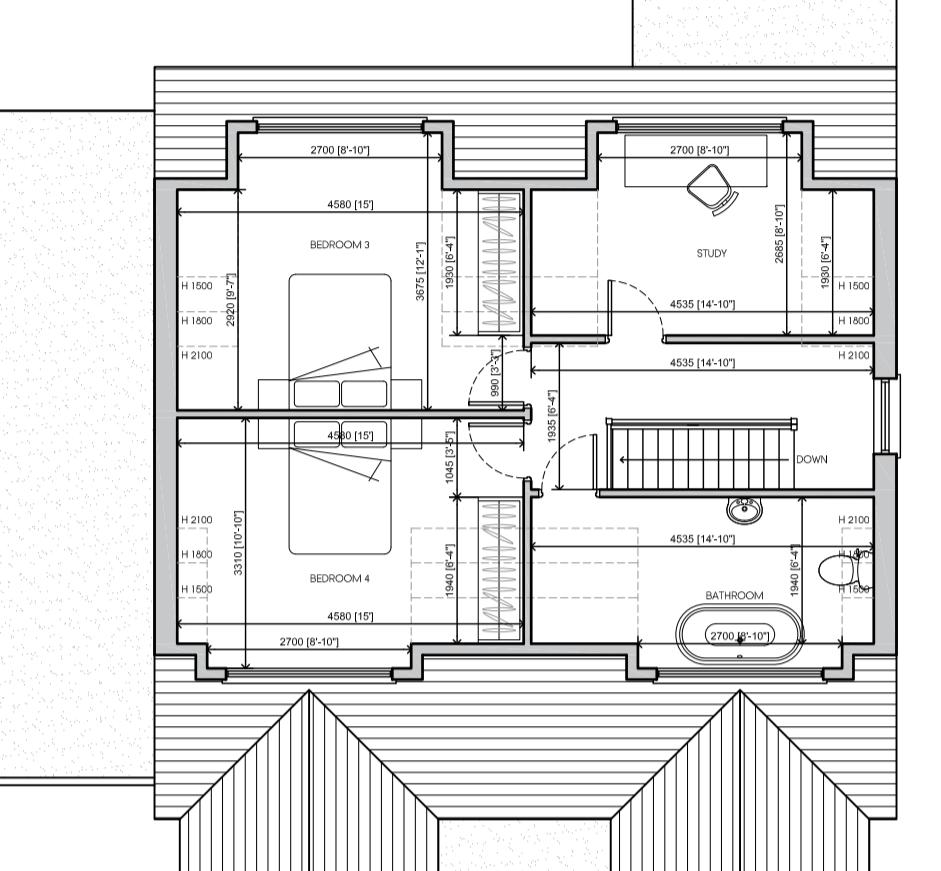

PROPOSED FIRST FLOOR PLAN

boundary

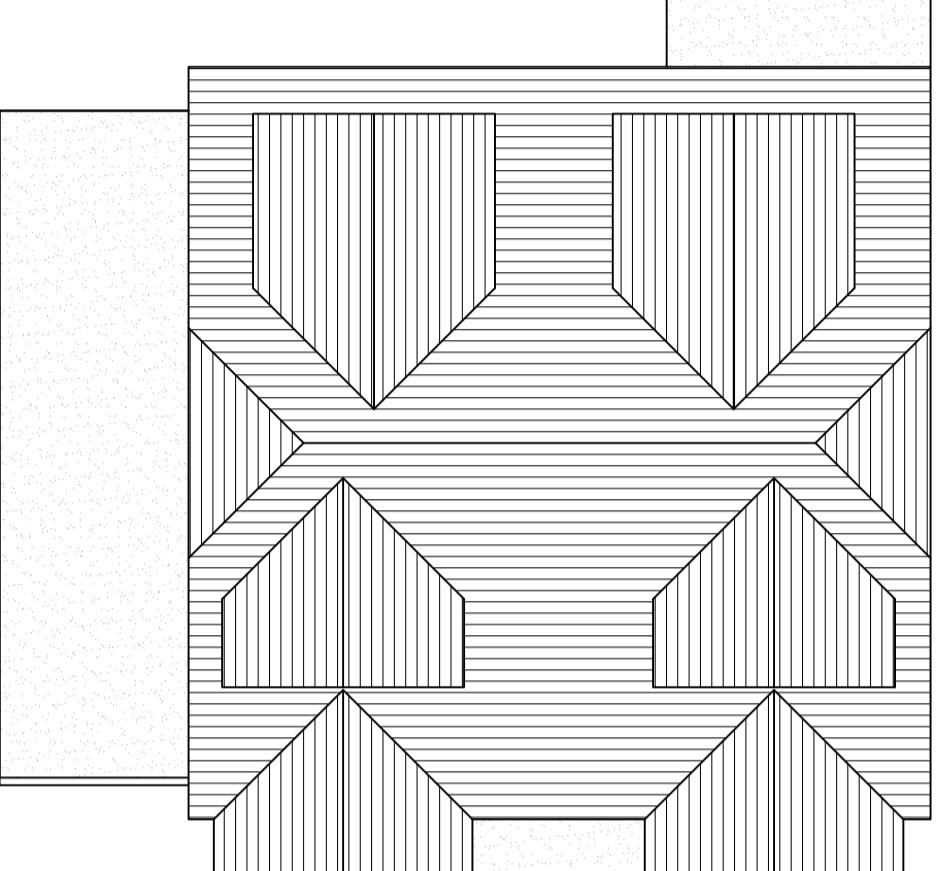


PROPOSED ROOF PLAN

NORTH




PROPOSED FRONT ELEVATION

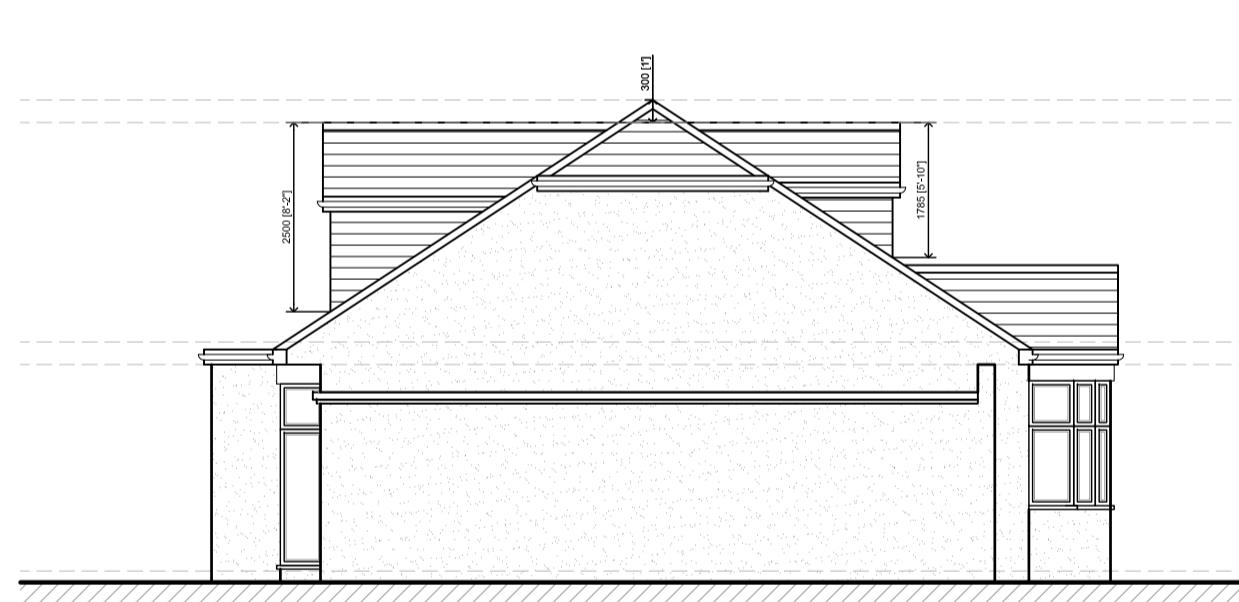

PROPOSED SIDE ELEVATION



PROPOSED FRONT ELEVATION

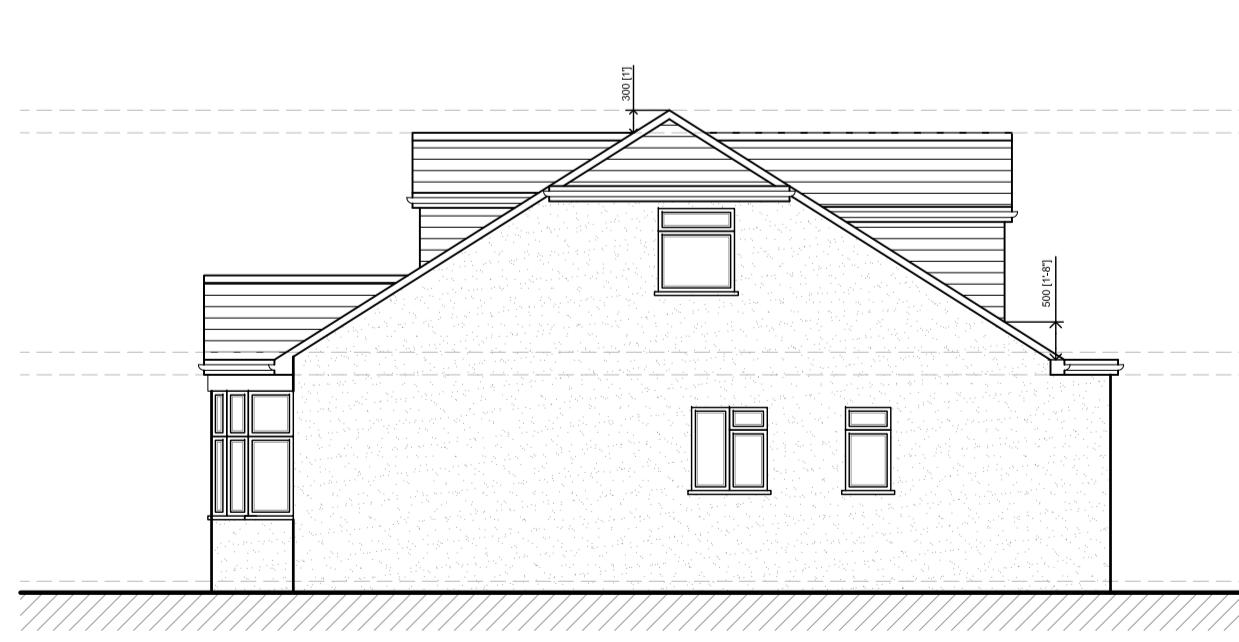

PROPOSED SIDE ELEVATION

C	01.12.21	AMENDED TO SUIT CLIENTS COMMENTS	KP
B	18.11.21	AMENDED TO SUIT CLIENTS COMMENTS	KP
A	25.10.21	AMENDED TO SUIT CLIENTS COMMENTS	KP
Rev. Date	Description	Init.	Client

MR & MRS CHANDLER

Project Title
PROPOSED LOFT CONVERSION AND REAR DORMER

10 SUNNEDENE AVENUE, RUISLIP, HA4 6AF
Drawing Title

PROPOSED PLANS AND ELEVATIONS

Cad File	Sheet Size	Scale
S001	A1	1:100
Drawn by	Drawing Date	Approved by
KP	OCT 2021	NJ
Project No.	Drawing No.	Revision
1881	P202	C

2-4 High Street Ruislip
Middlesex HA4 7AR
01895 840077 01895 840078
info@jutta-architects.com
jutta-architects.com

This drawing is property of Jutta Architects Ltd © and must not be copied or otherwise reproduced. All dimensions must be checked on site before commencing work. No dimensions to be scaled from this drawing. This drawing was produced using AutoCad 2016.

PLANNING ISSUE

