

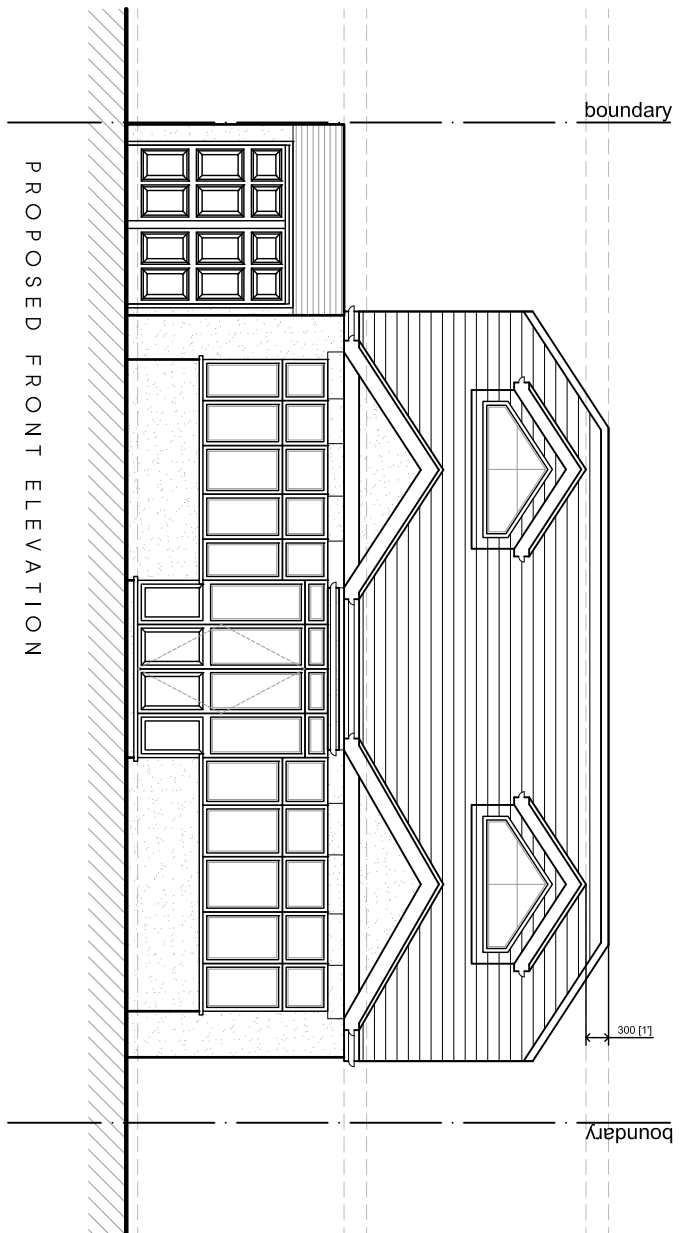



LOCATION PLAN
SCALE 1:1250

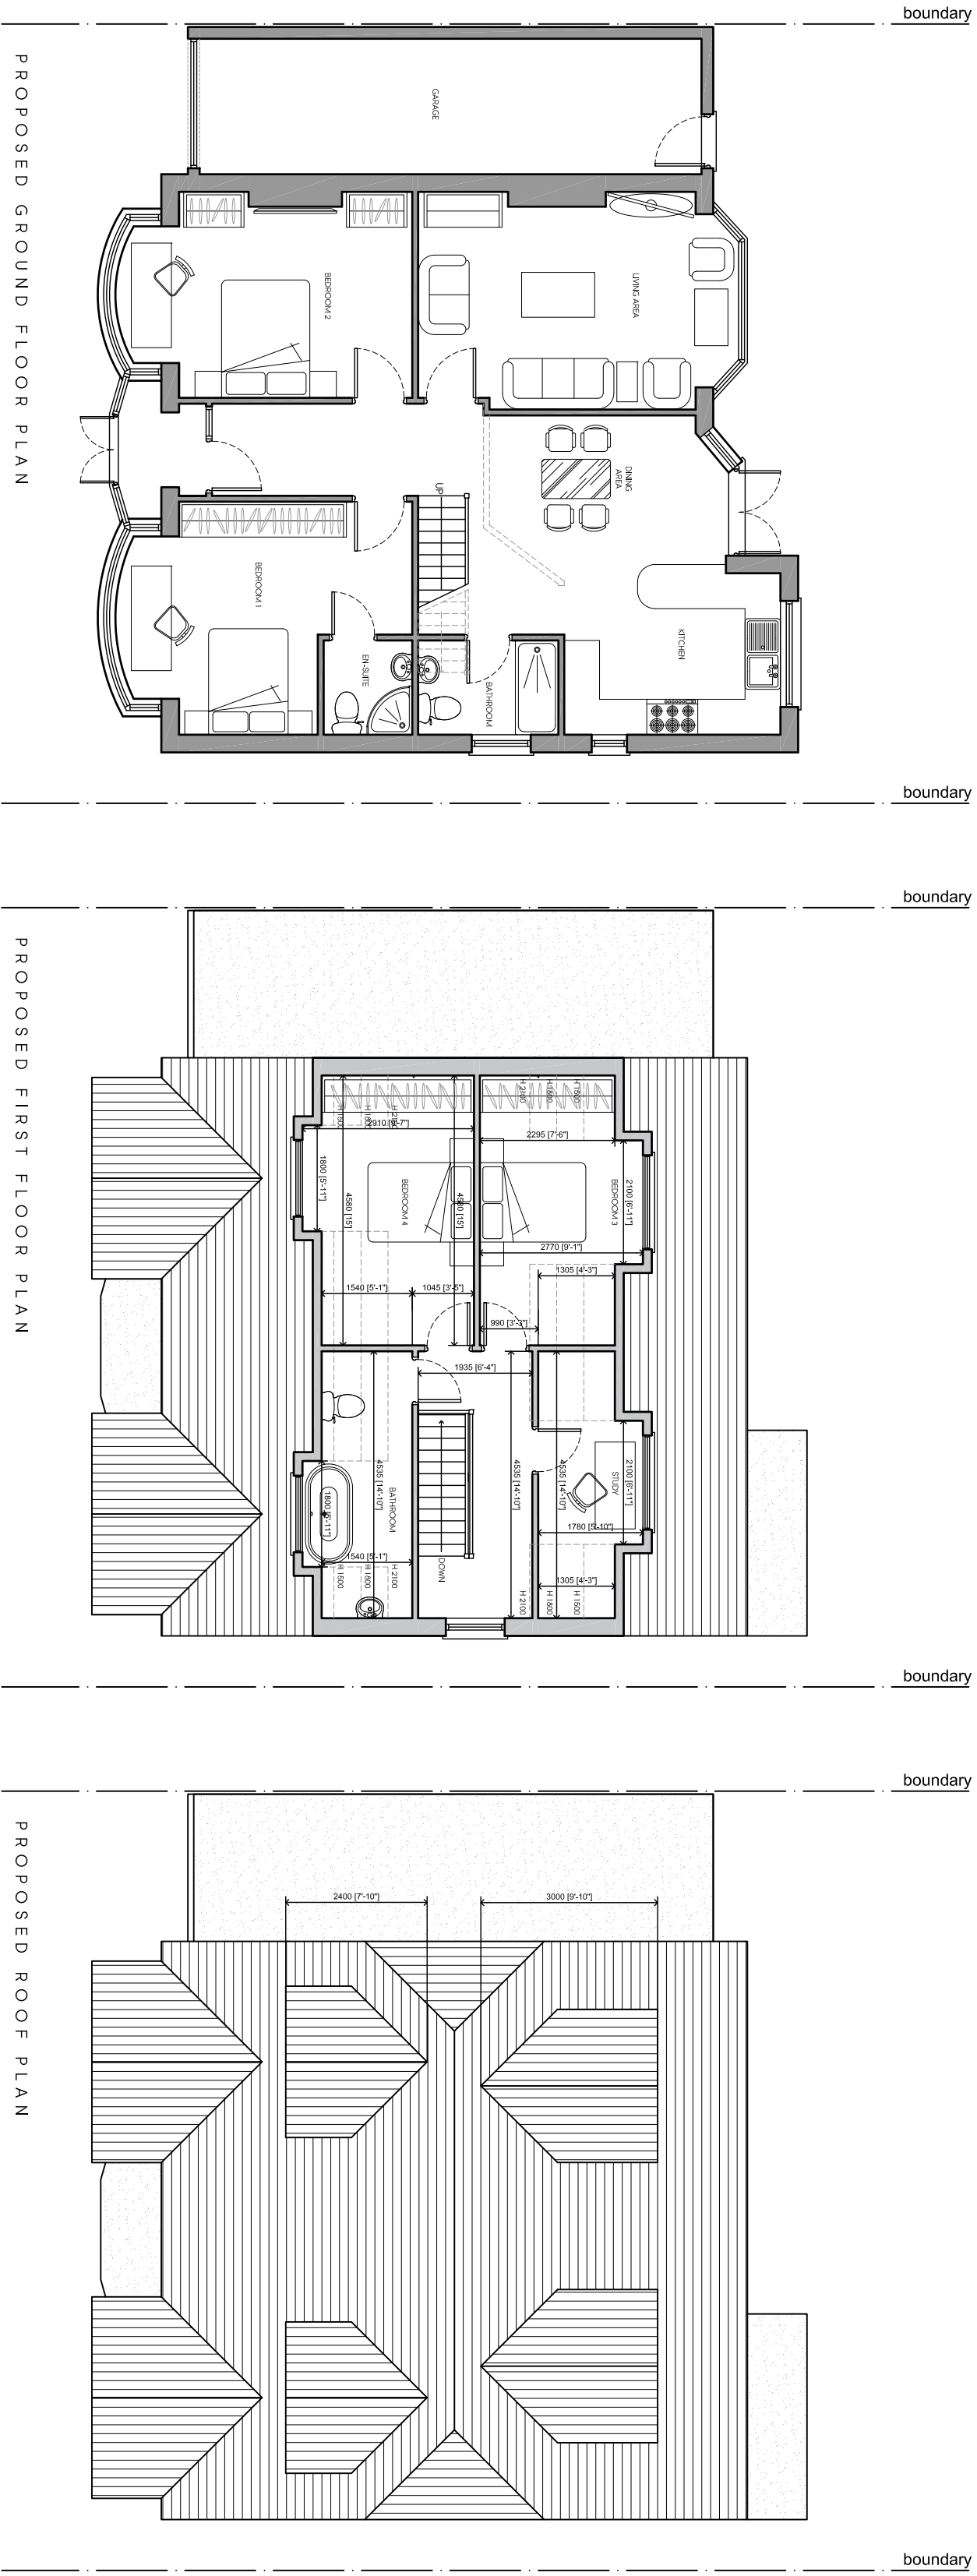


PROPOSED FRONT ELEVATION

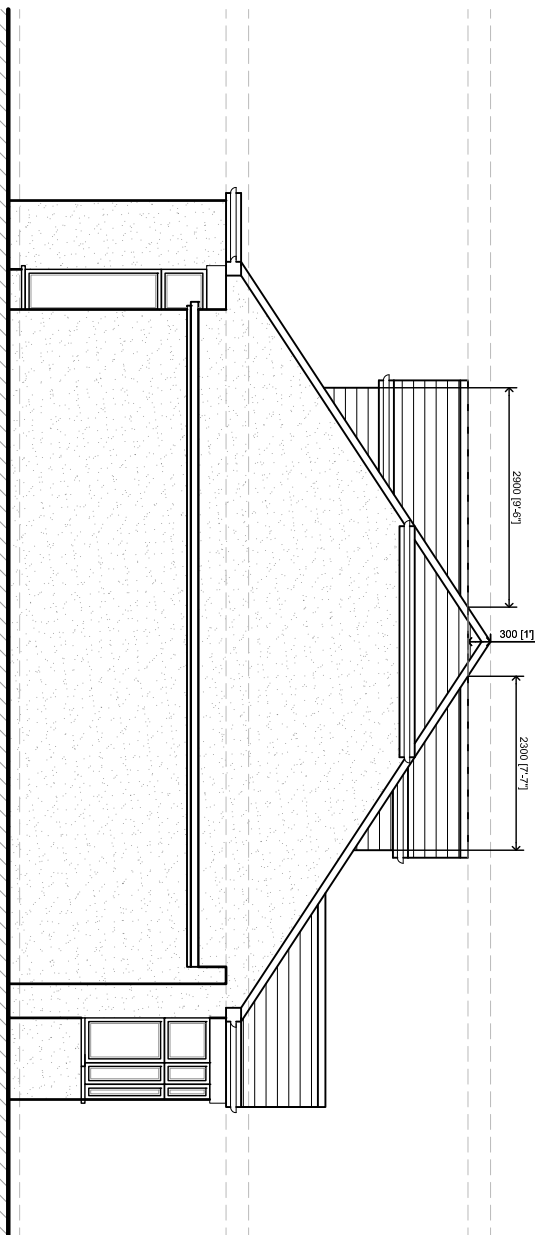

PROPOSED SIDE ELEVATION

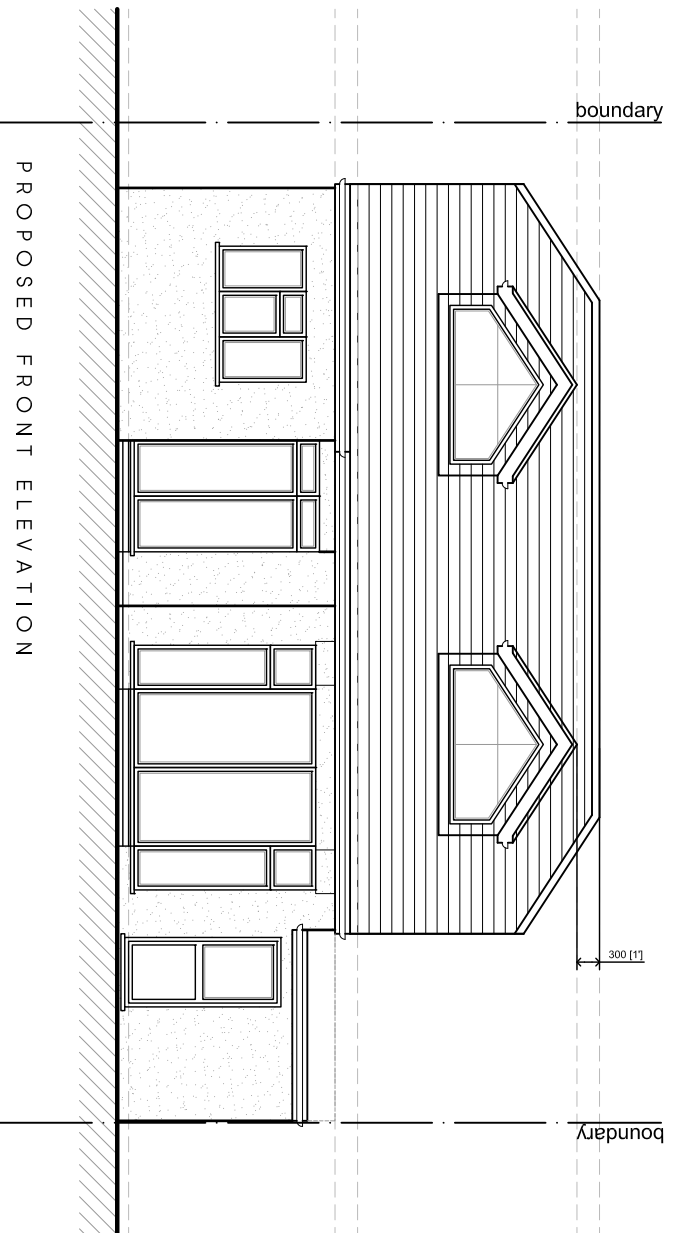

PROPOSED FRONT ELEVATION

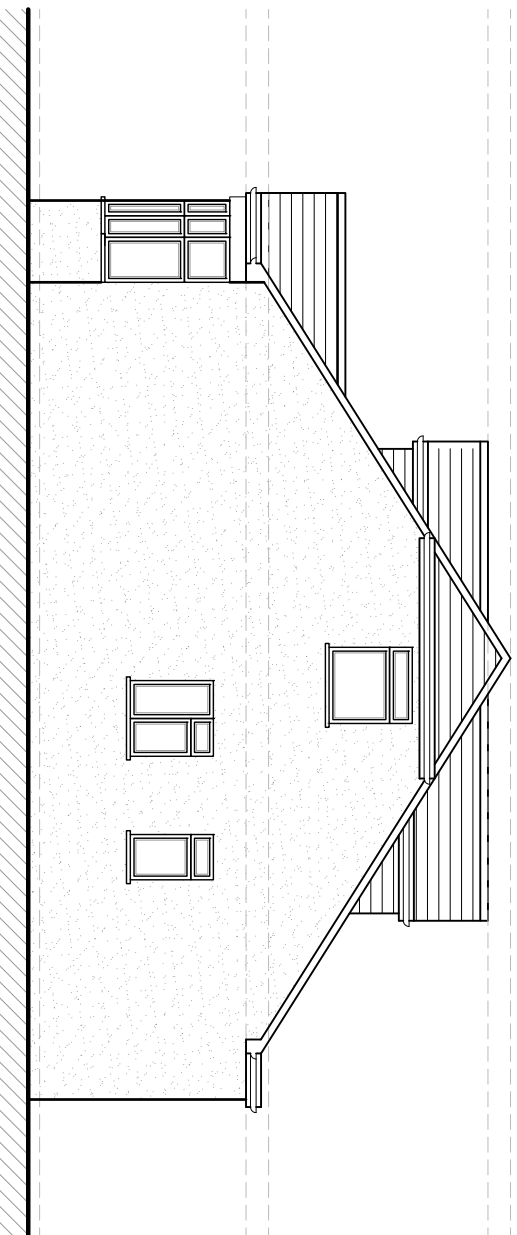

PROPOSED SIDE ELEVATION

Rev	Date	Description	Init.
D	20.05.22	AMENDED TO SUIT PLANNERS COMMENTS	KP
C	01.12.21	AMENDED TO SUIT CLIENTS COMMENTS	KP
B	18.11.21	AMENDED TO SUIT CLIENTS COMMENTS	KP
A	25.10.21	AMENDED TO SUIT CLIENTS COMMENTS	KP

Client

MR & MRS CHANDLER

Project Title

PROPOSED LOFT CONVERSION AND REAR DOORWAY

10 SUNNYDEVE AVENUE, RUSLIP, HA4 6AF

Drawing Title

PROPOSED PLANS AND ELEVATIONS

Cad File	Sheet Size	Scale
S001	A1	1:100
Drawn by	Drawn Date	Approved by
KP	OCT 2021	NJ
Project No.	Drawing No.	Revision
1861	P202	D

Jutla Architects

2-4 High Street
Middletown, HA4 7AH
11 020 840271 10 020 840078
info@jutlaarchitects.co.uk
jutlaarchitects.com

This drawing is property of Jutla Architects Ltd © and must not be copied or otherwise reproduced. All dimensions must be checked on site before commencing work. No dimensions to be scaled from this drawing. This drawing was produced using AutoCad 2016.