



PROPOSED GROUND FLOOR PLAN

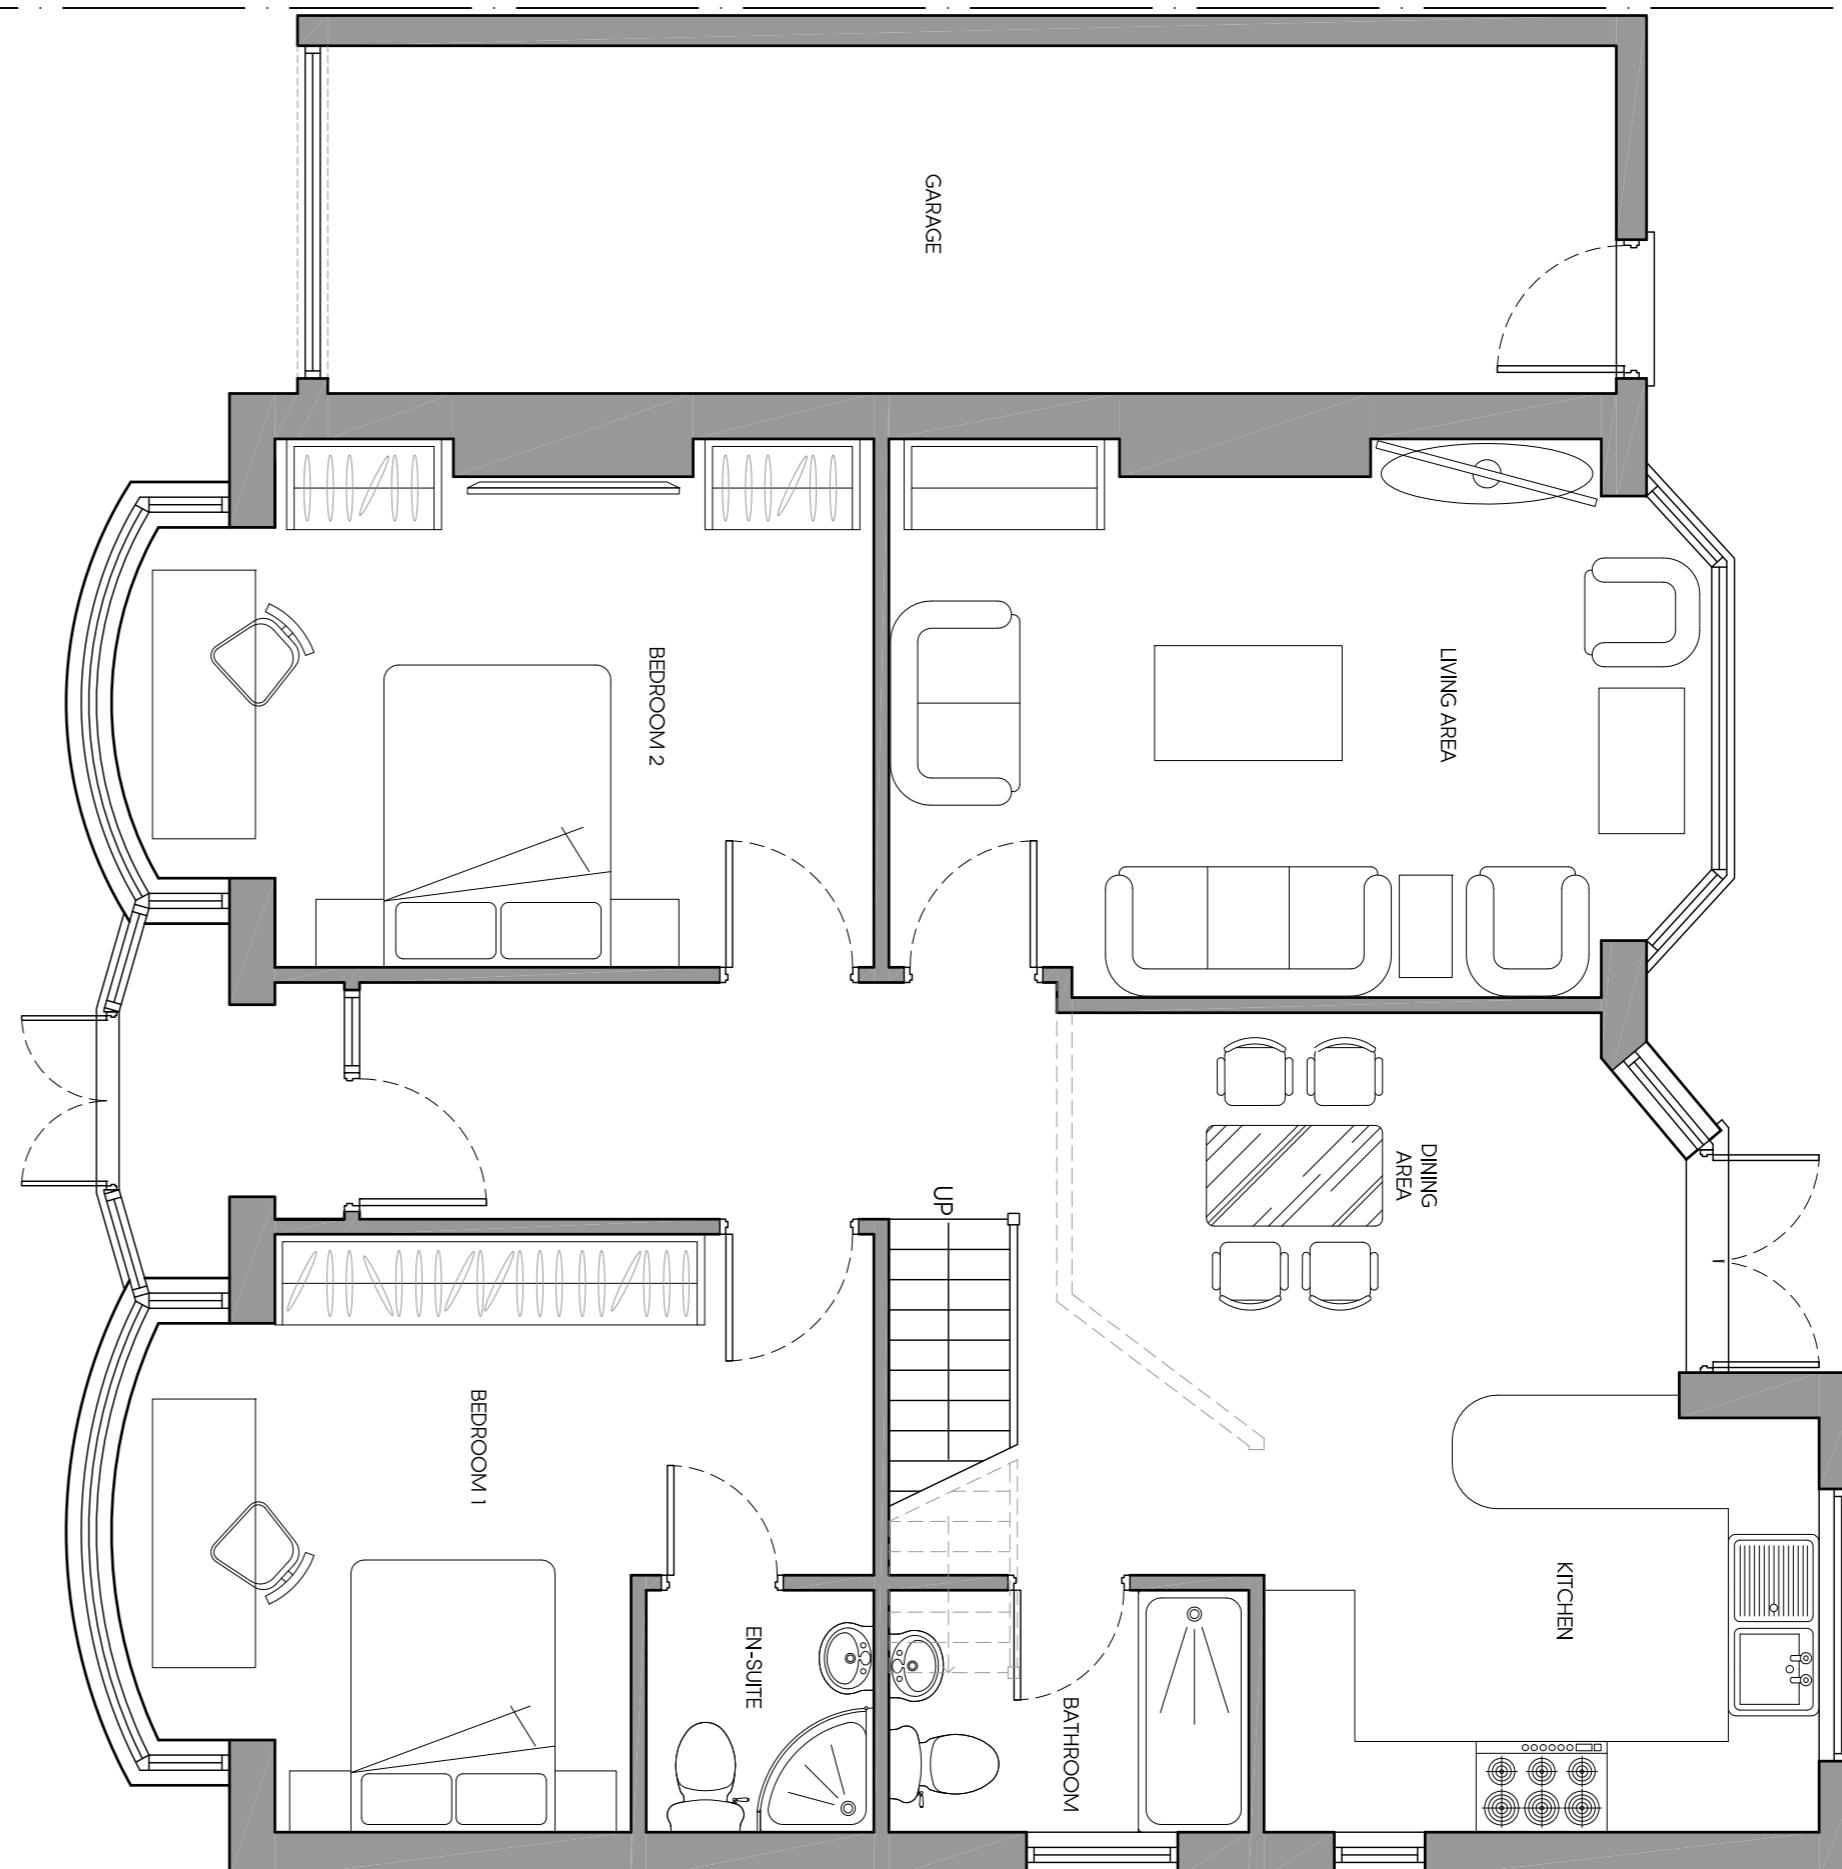

boundary

boundary


PROPOSED FIRST FLOOR PLAN

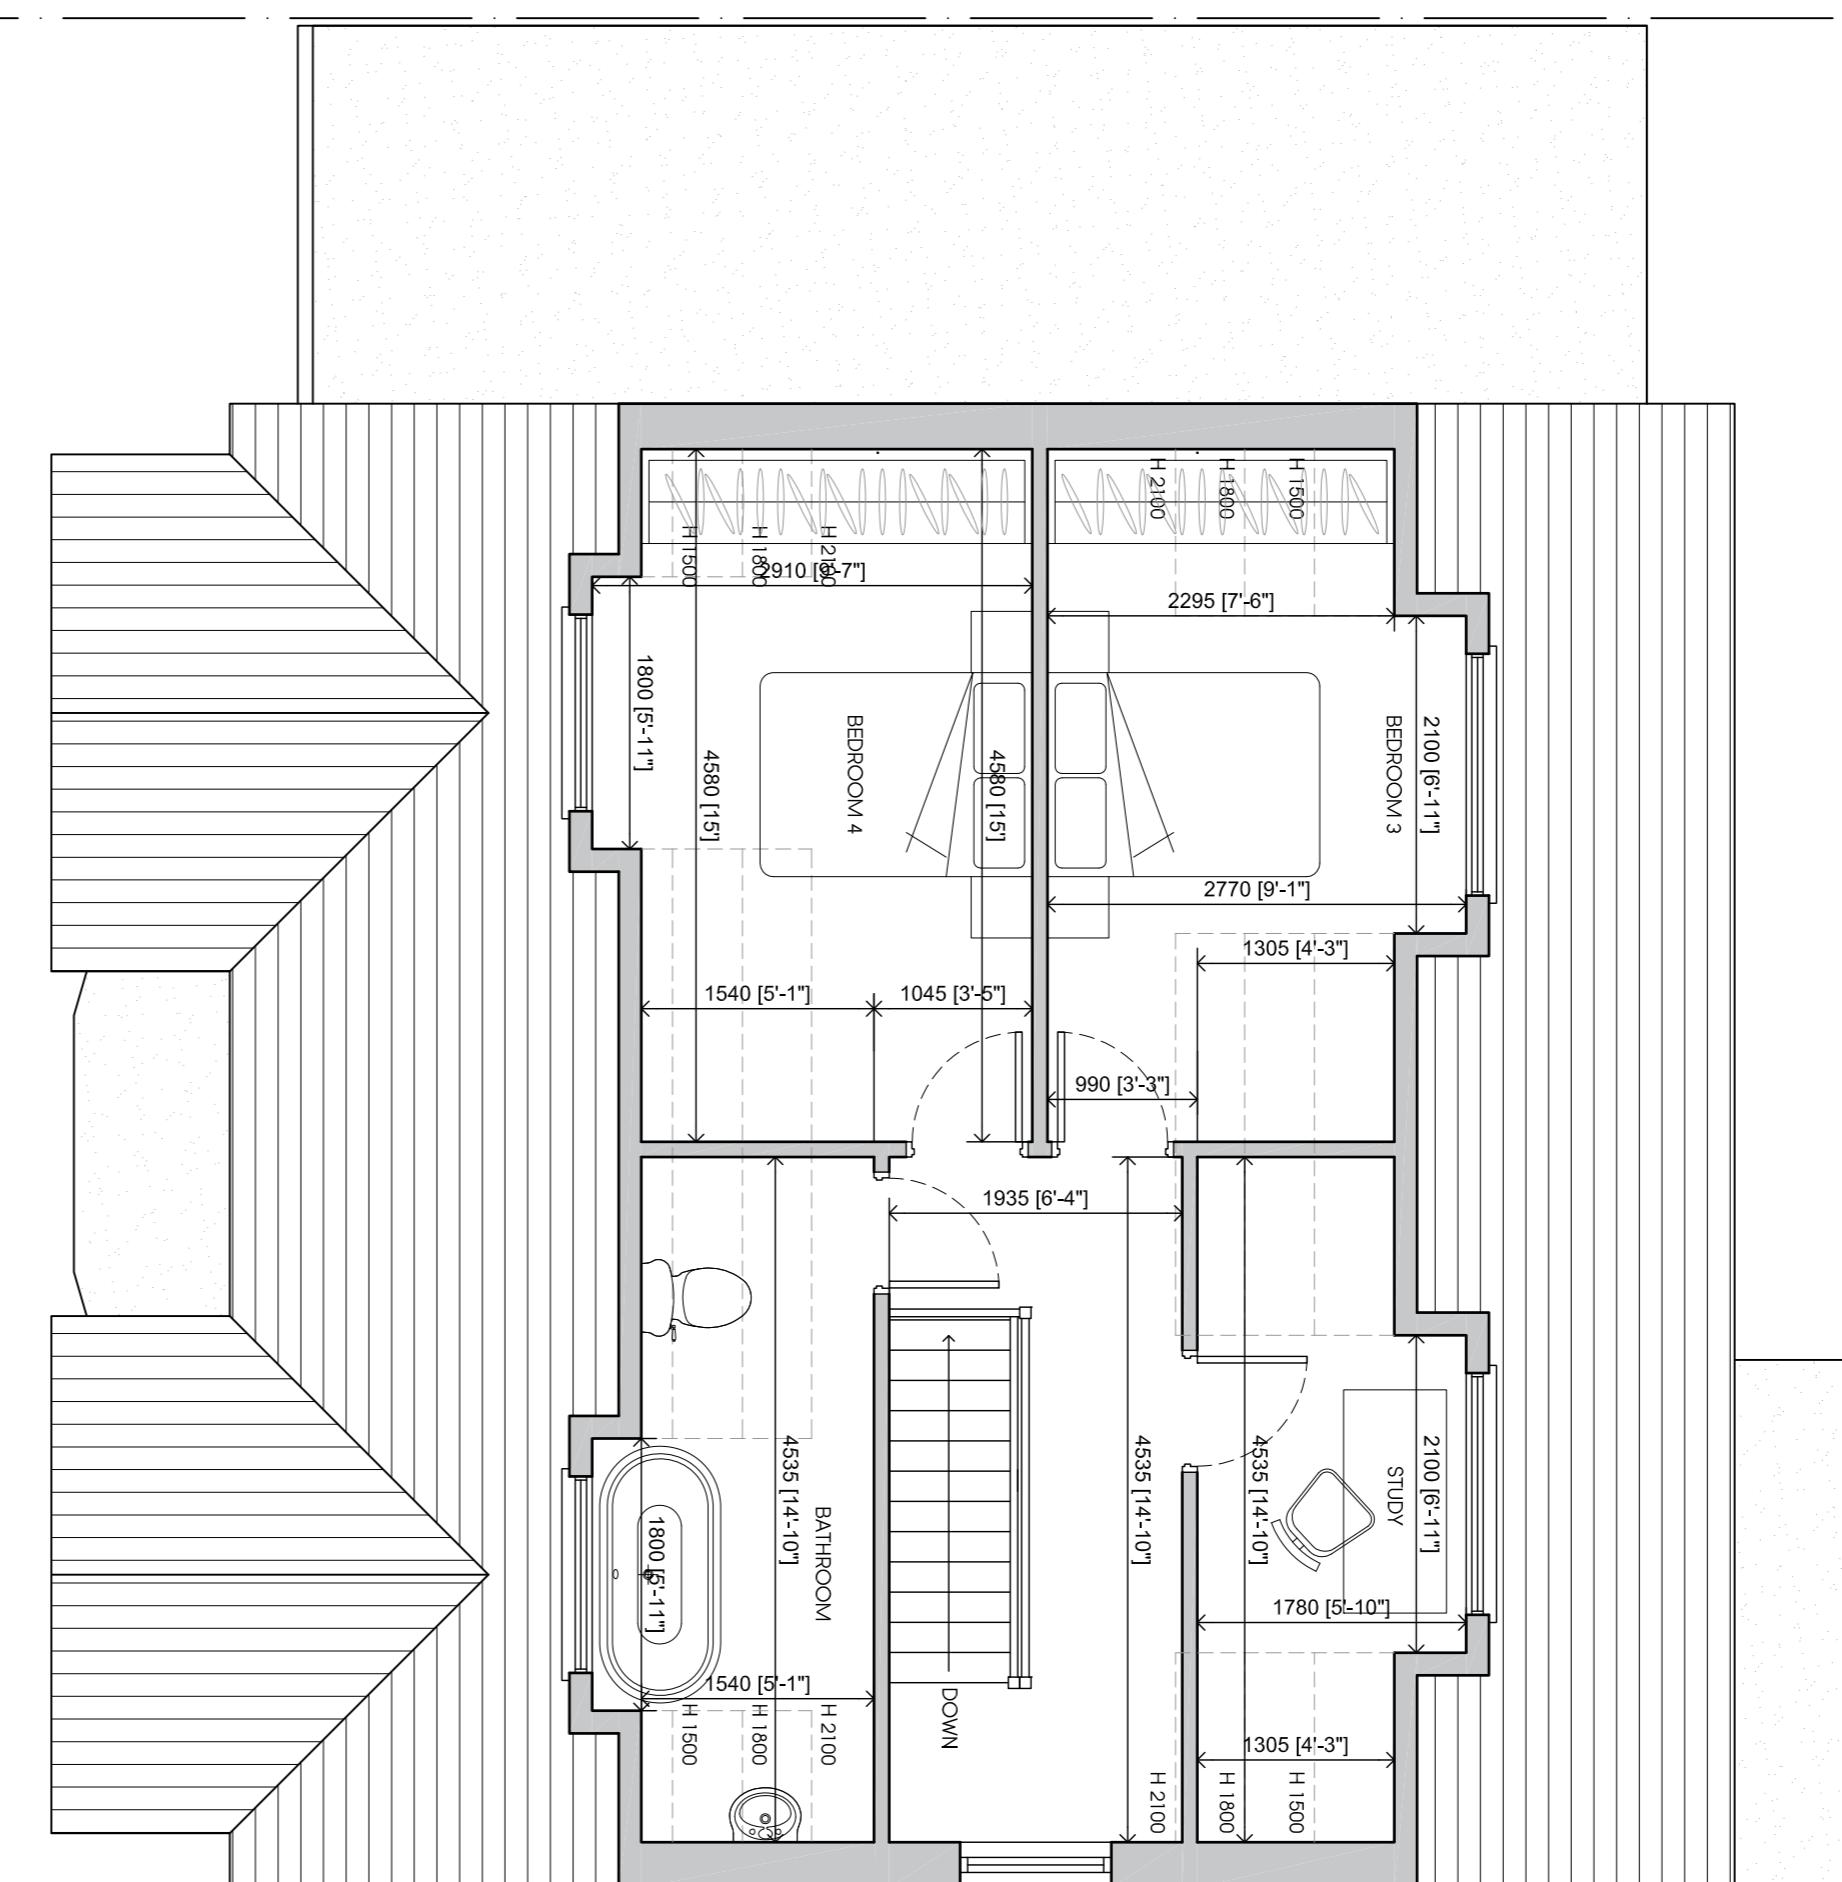

boundary

boundary


PROPOSED ROOF PLAN

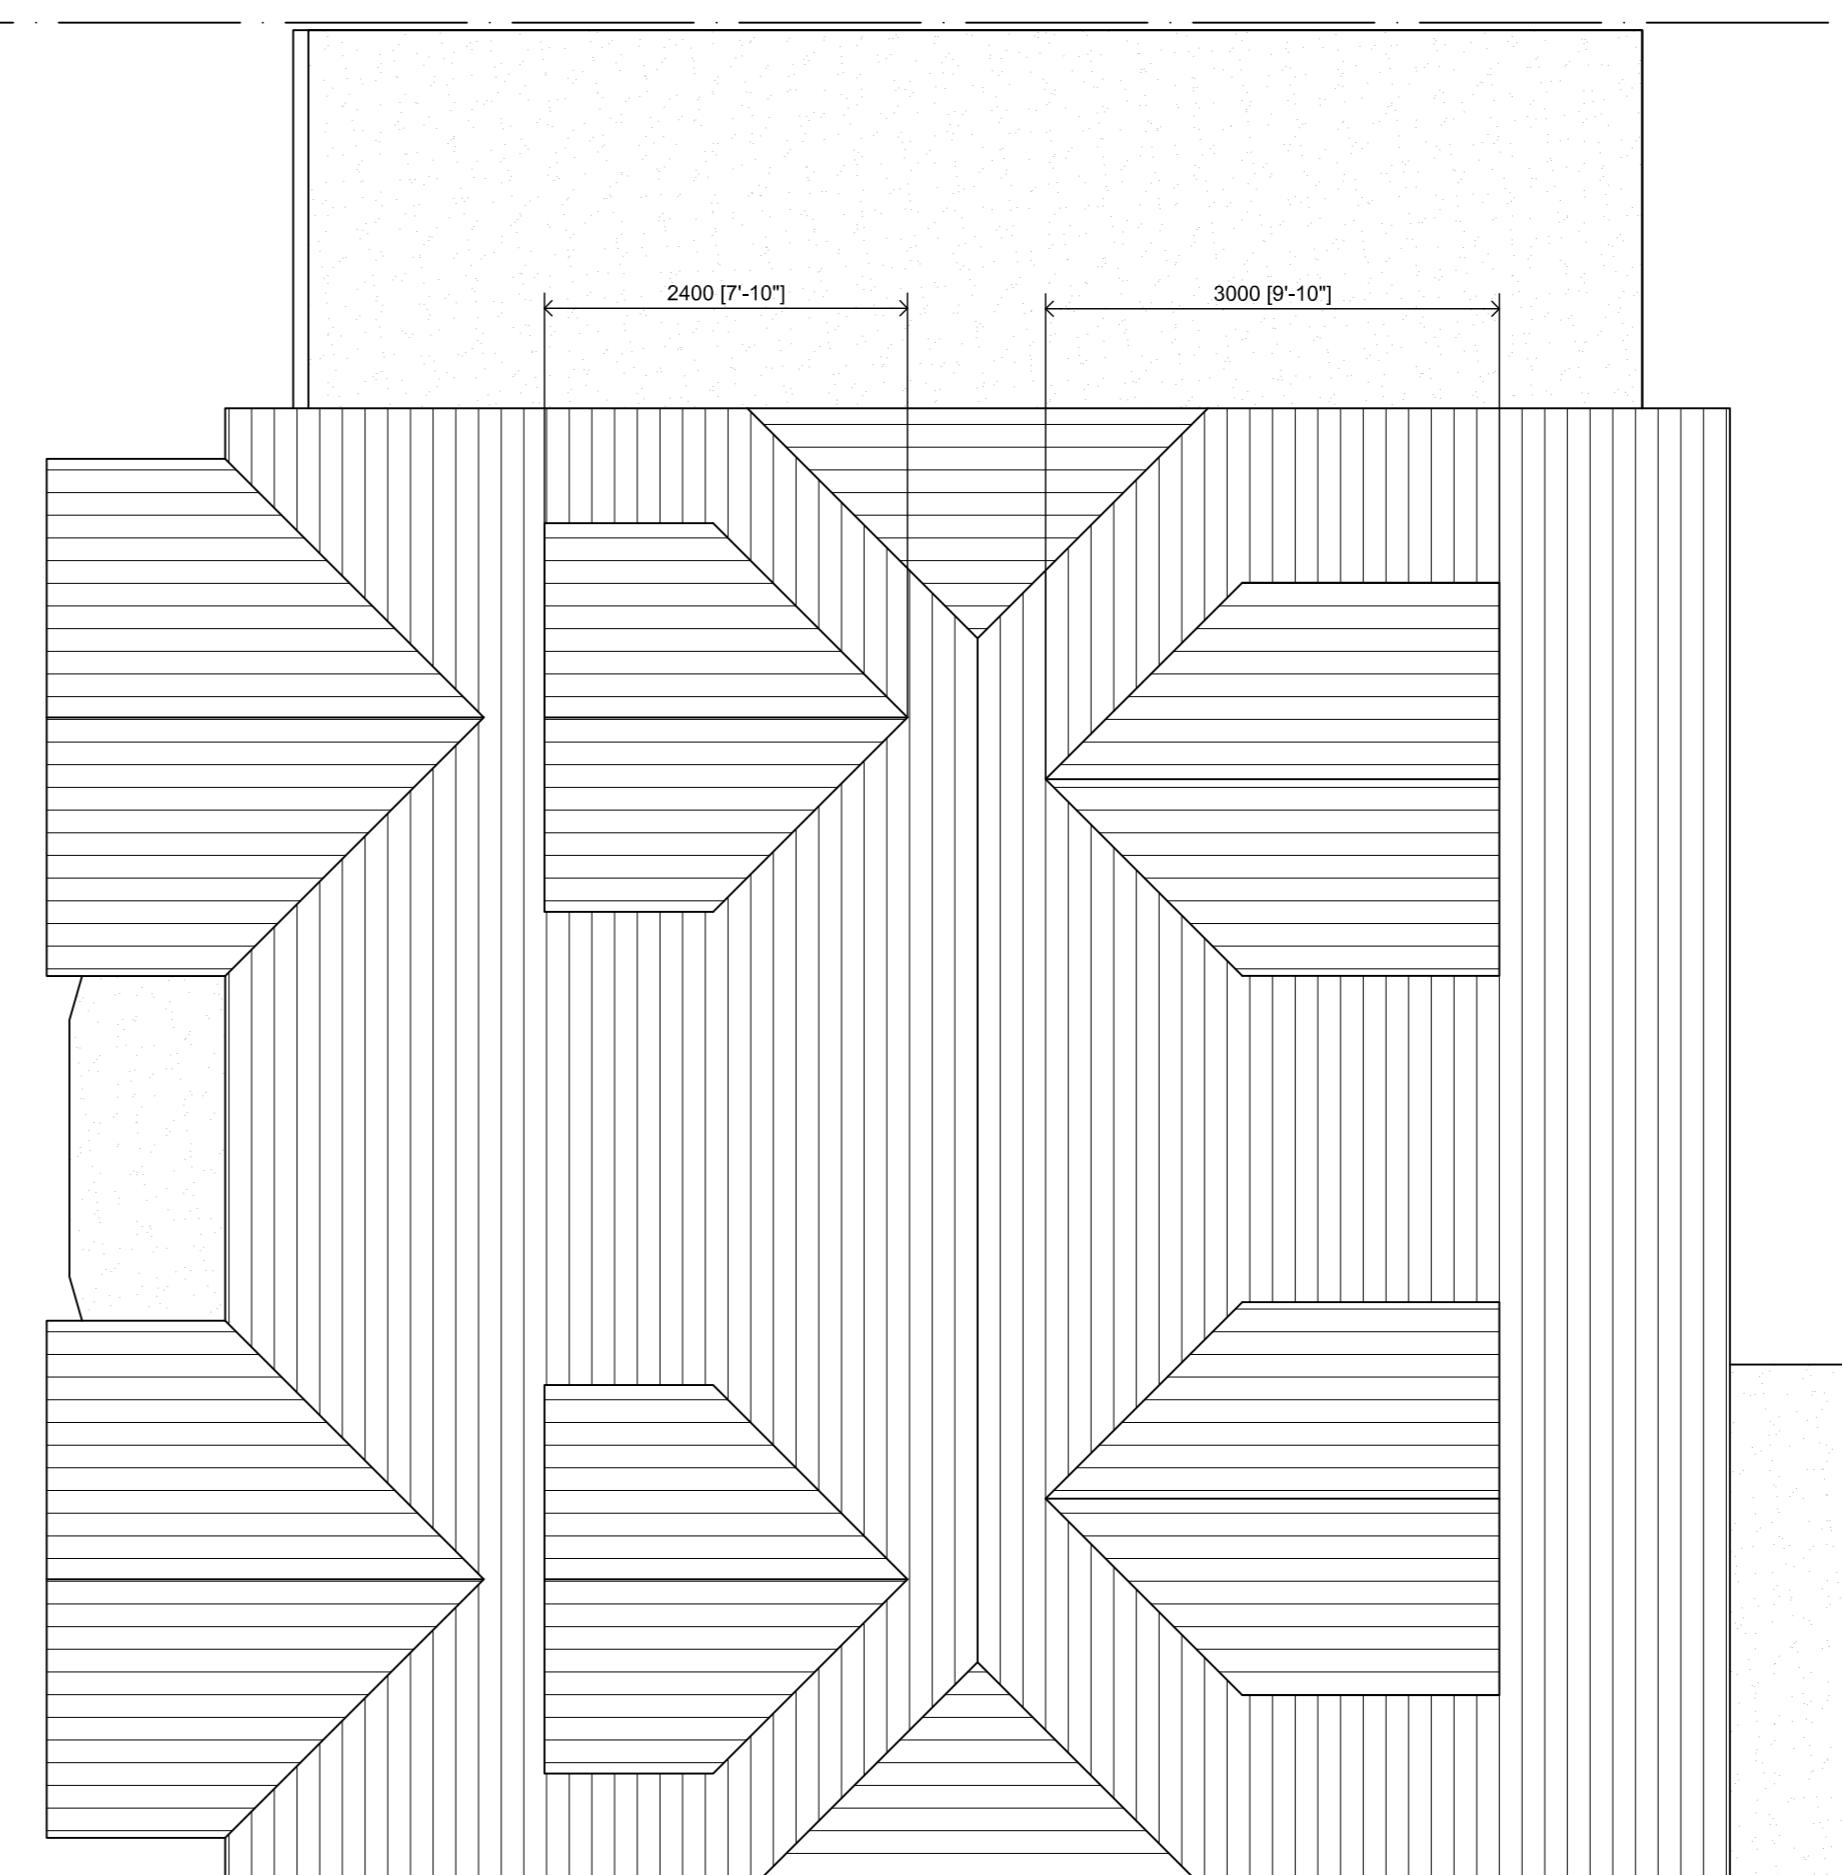

boundary

LOCATION PLAN

SCALE 1:1250

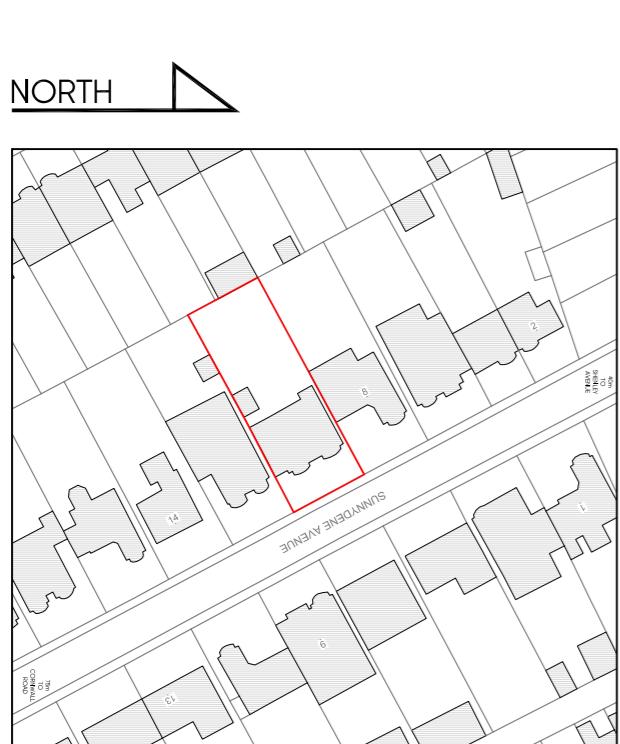

SCALE BAR 1:50

0
1m
2m
3m
4m
5m

A scale bar with markings at 0, 1m, 2m, 3m, 4m, and 5m. The text "SCALE BAR 1:50" is positioned to the left of the scale bar.

D	20.05.22	AMENDED TO SUIT PLANNERS COMMENTS	KP
C	01.12.21	AMENDED TO SUIT CLIENTS COMMENTS	KP
B	18.11.21	AMENDED TO SUIT CLIENTS COMMENTS	KP
Rev	Date	Description	
Client			

PROPOSED PLANS	
Cad File	Sheet Size
SO01	A1
Drawn by	Drawing Date
KP	OCT 2021
Project No.	Approved by
1881	NJ
Drawing No.	Revision
P301	D

This drawing is property of Jutta Architects Ltd © and must not be copied or otherwise reproduced. All dimensions must be checked on site.

jutta-architects.com
info@jutta-architects.com

PLANNING ISSUE