




PROPOSED FRONT ELEVATION

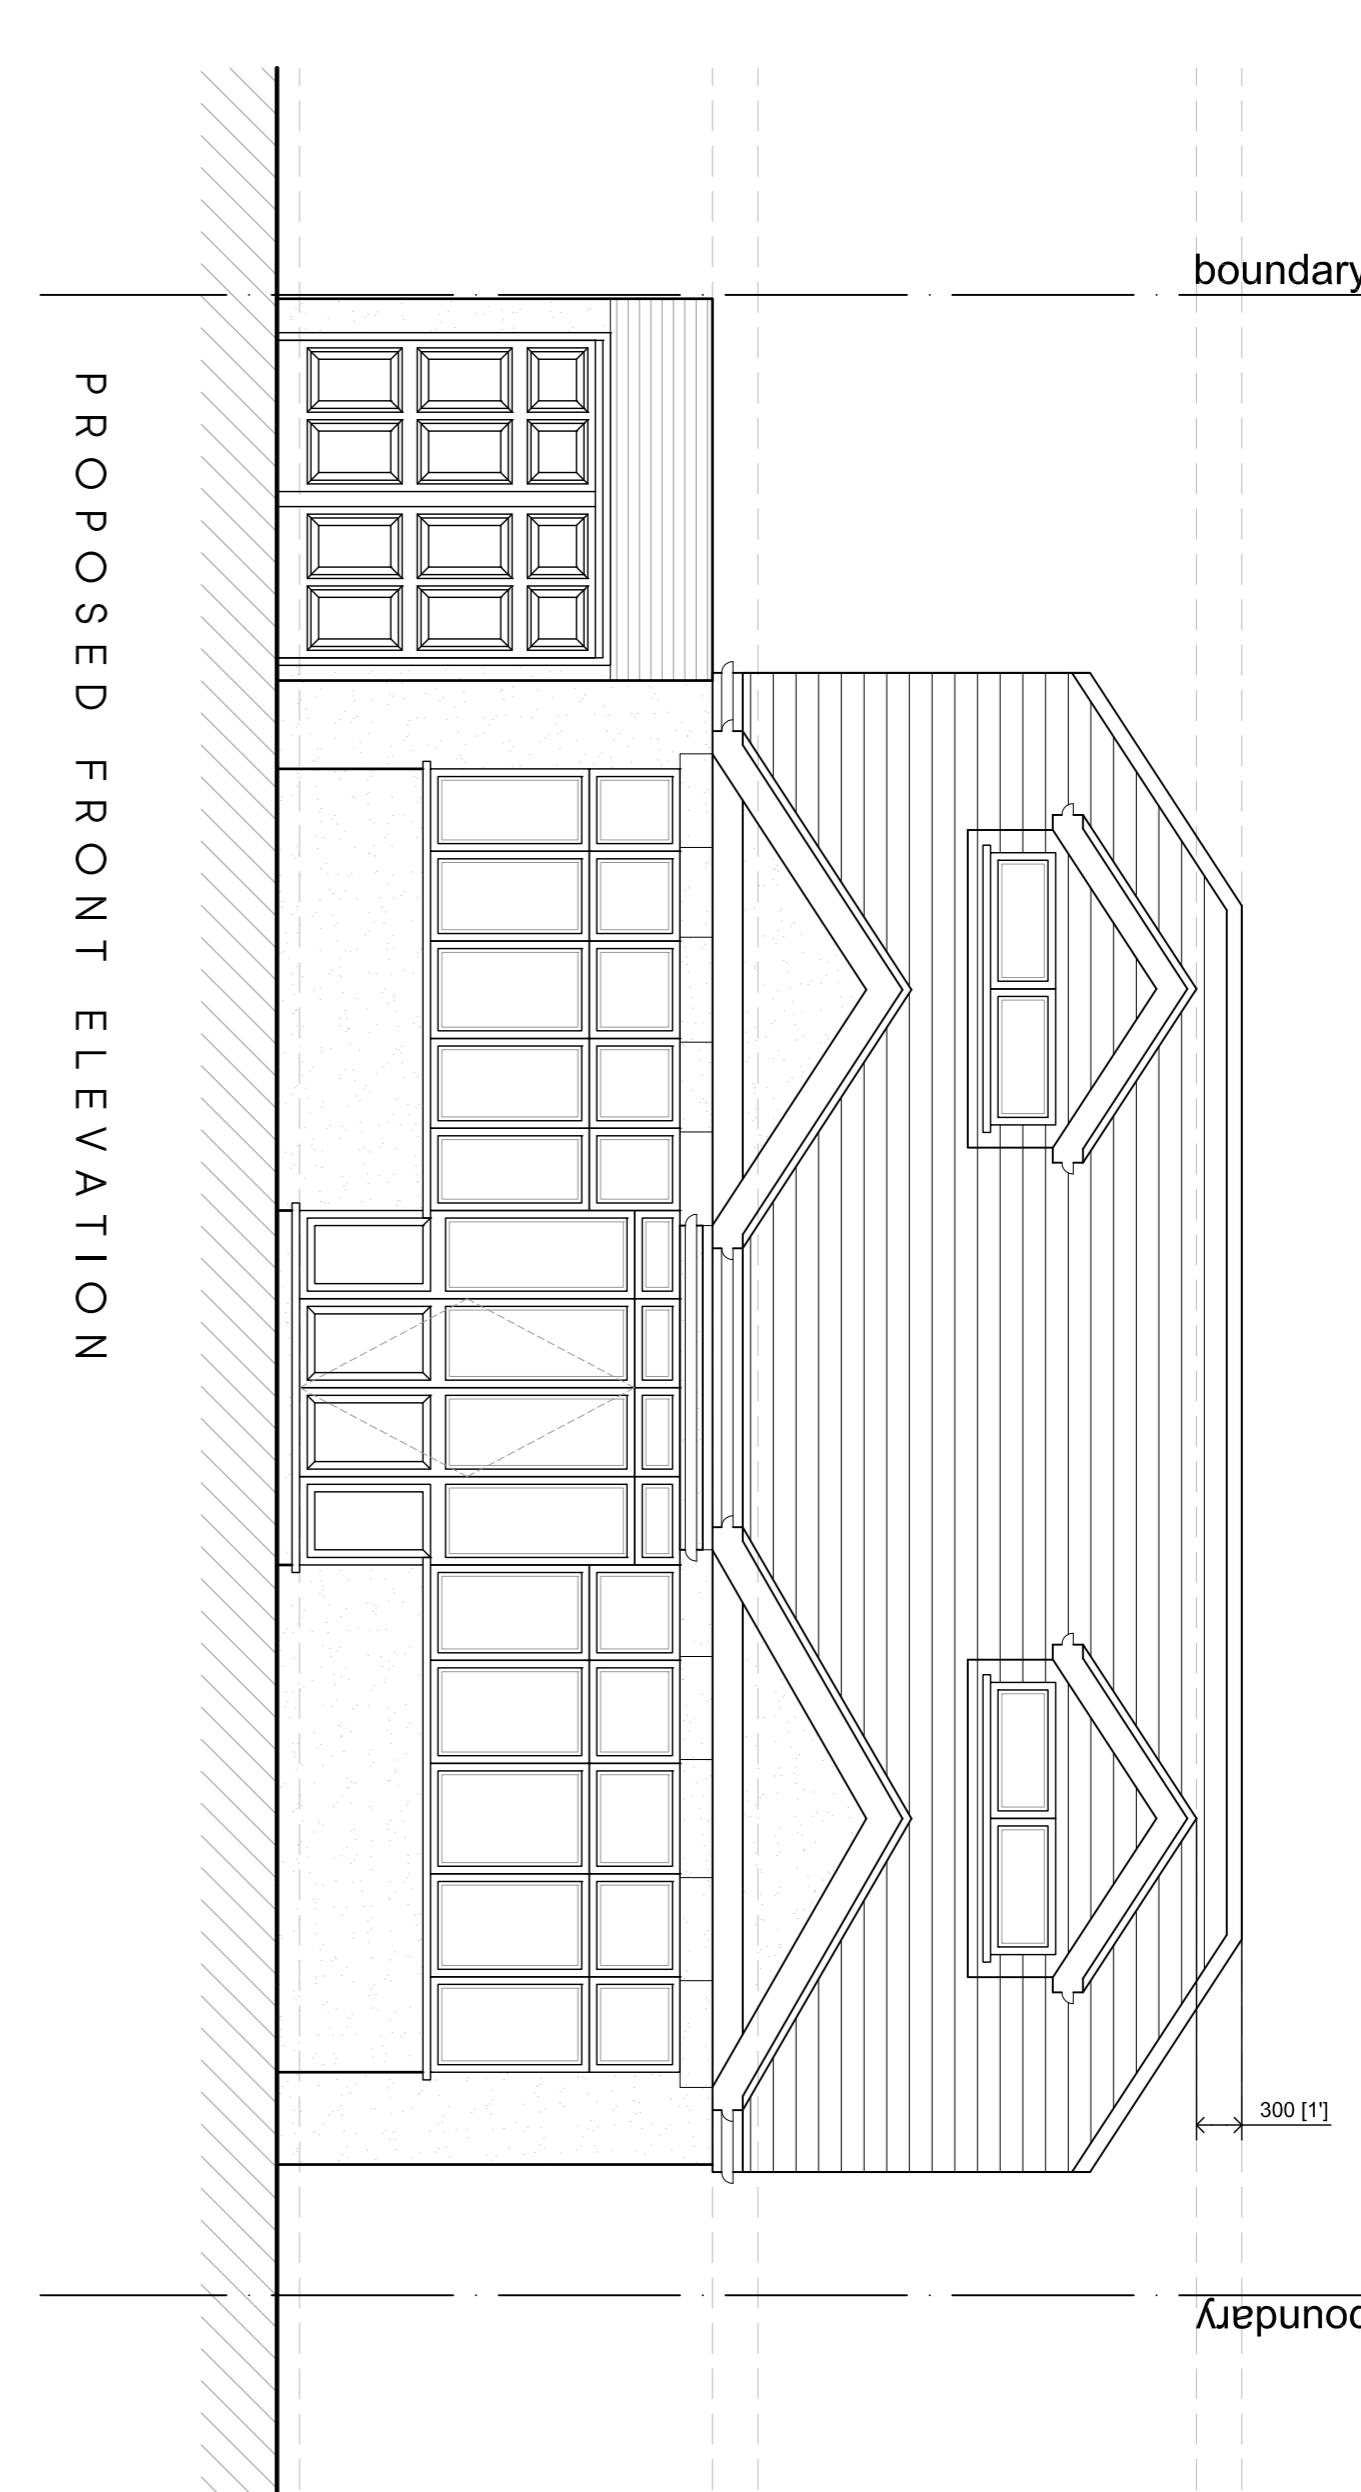

PROPOSED FRONT ELEVATION

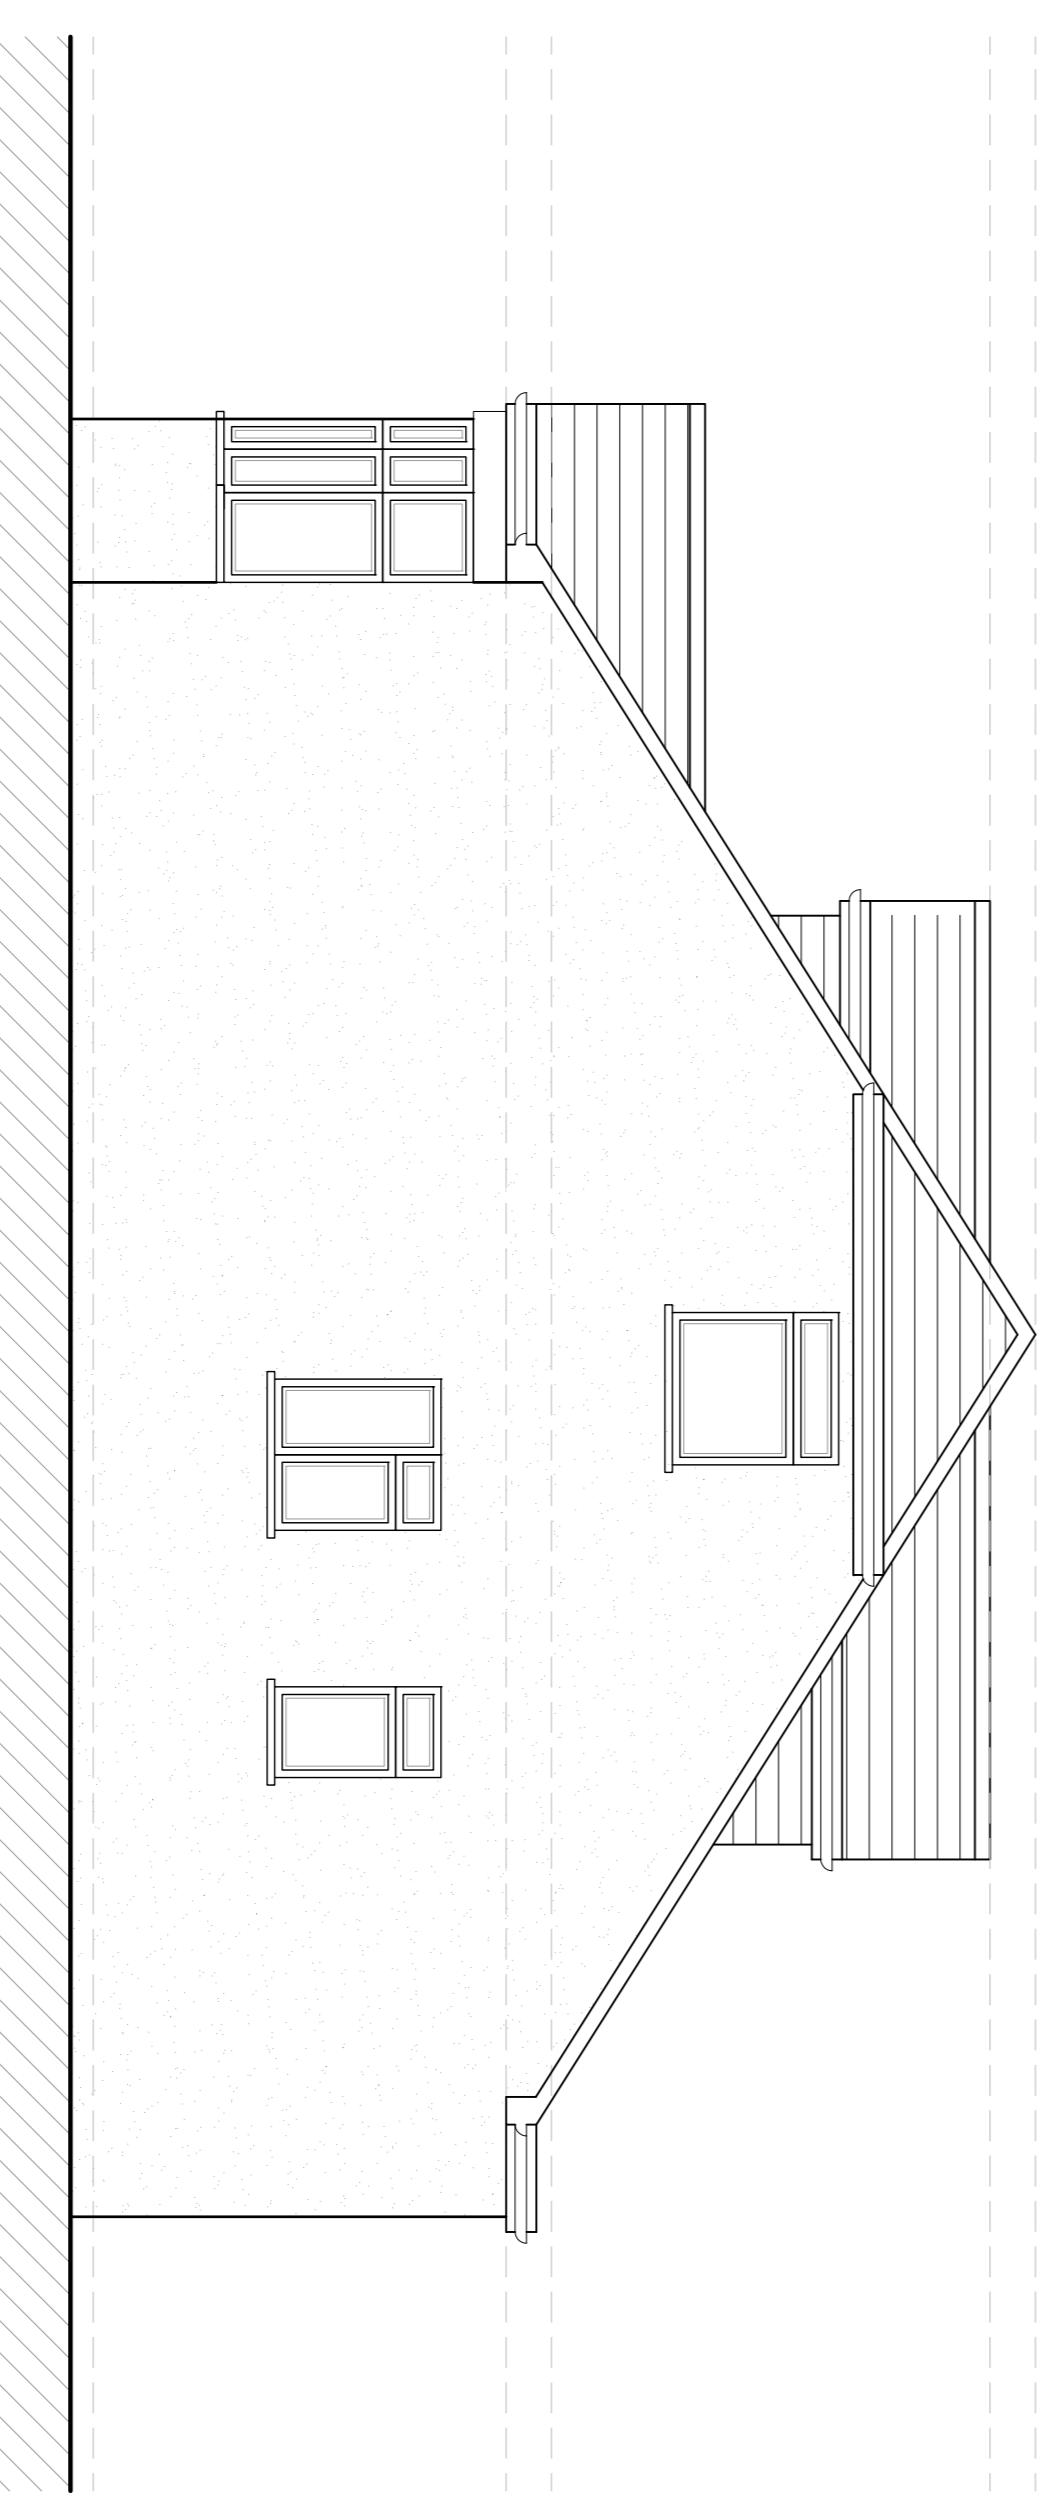

PROPOSED SIDE ELEVATION

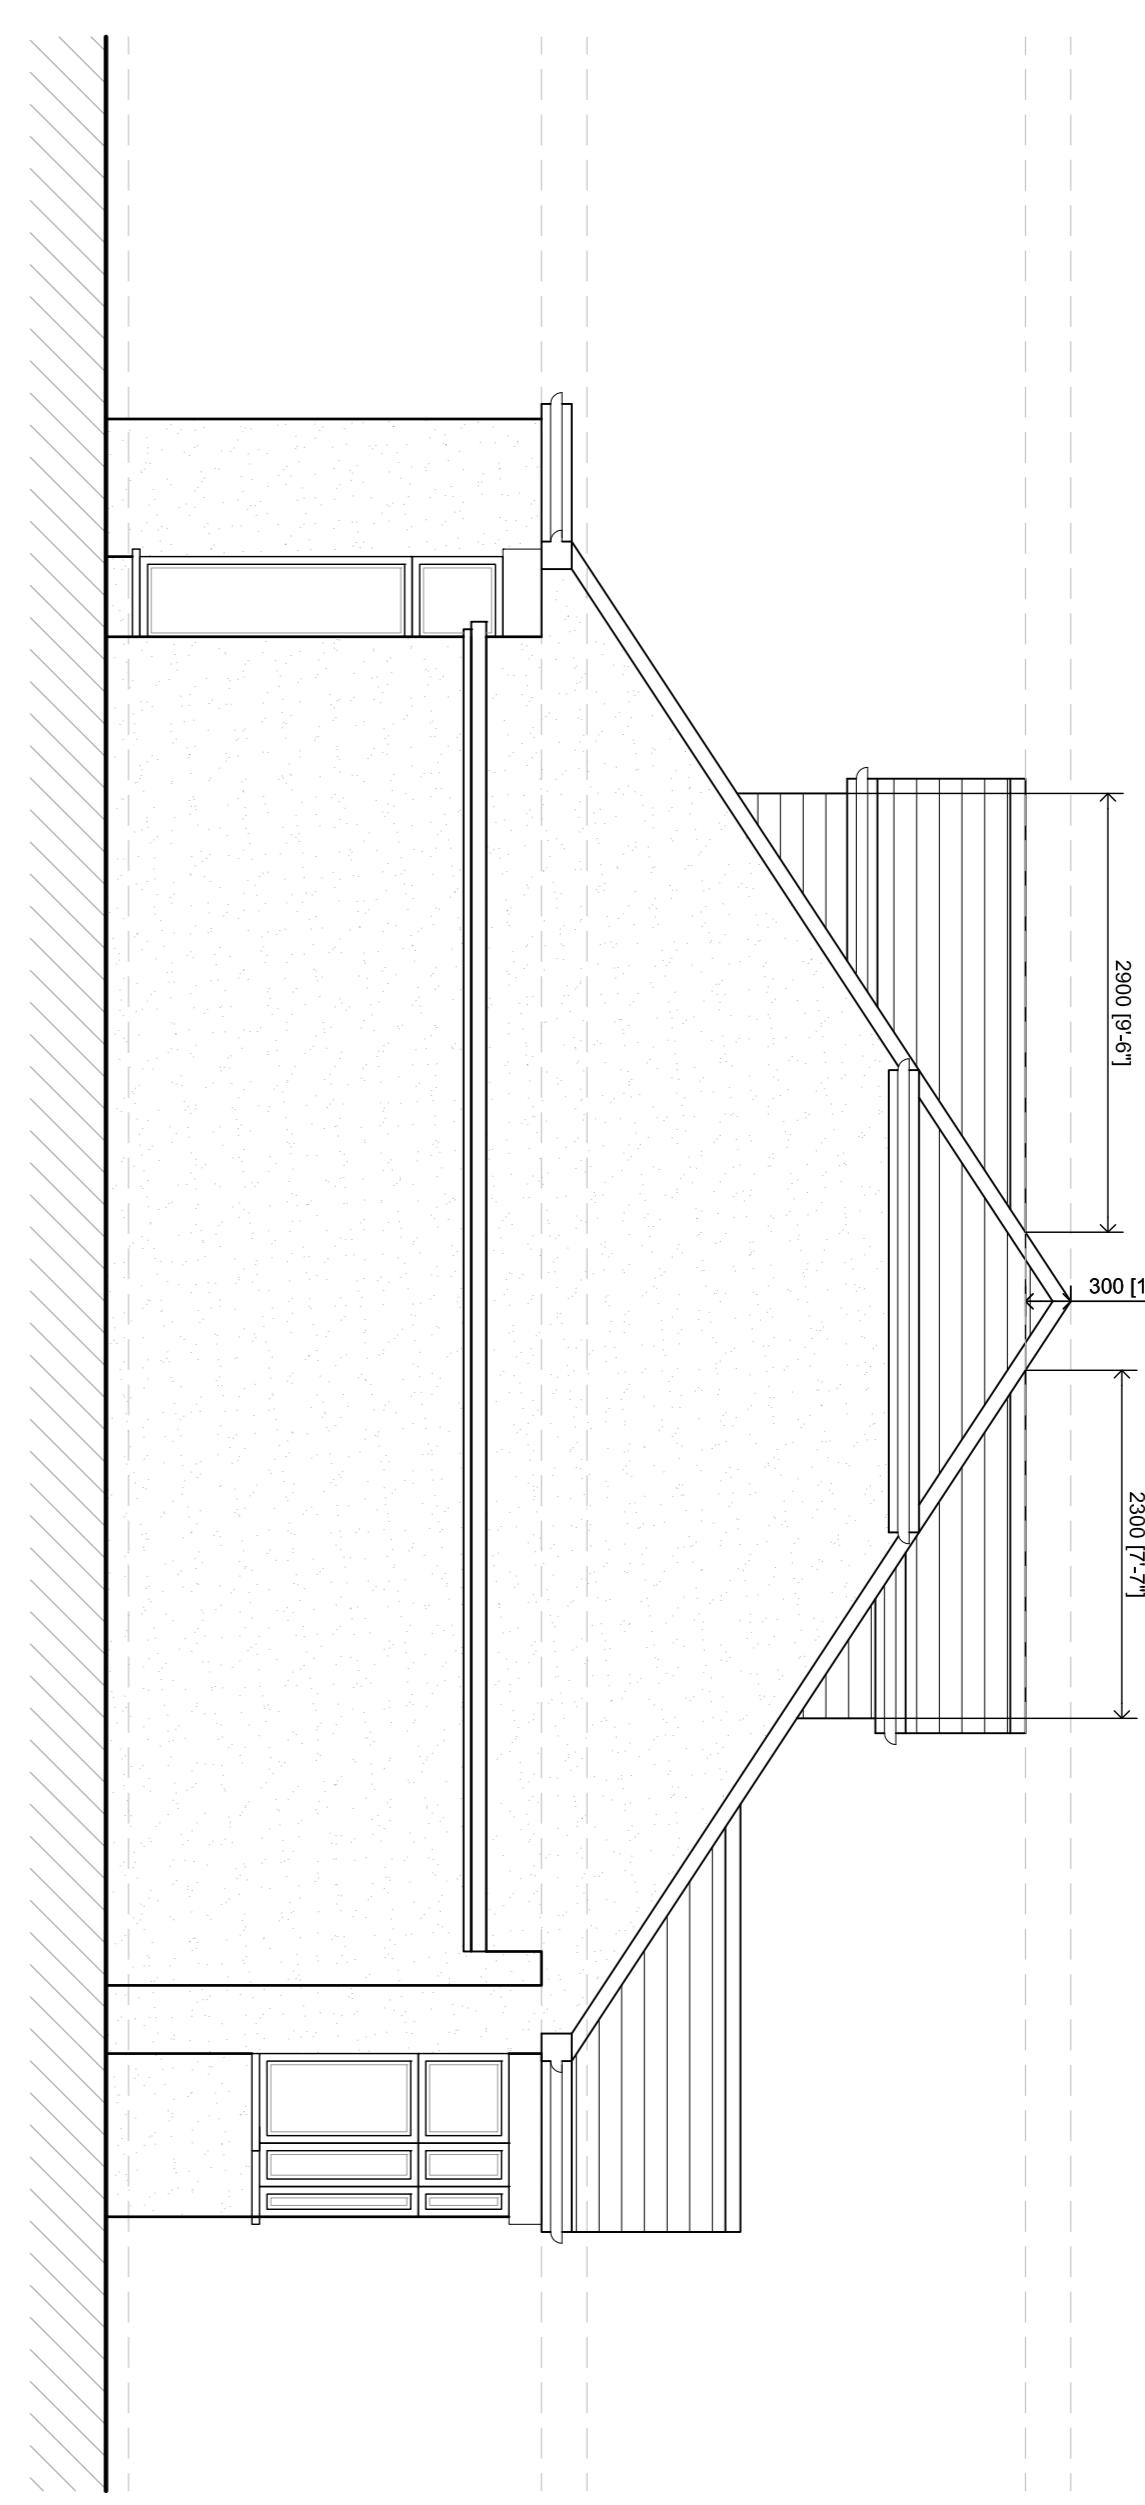

PROPOSED SIDE ELEVATION

MR & MRS CHANDLER	
Project Title PROPOSED LOFT CONVERSION AND REAR DORMER	
E	25/05/22 AMENDED TO SUIT PLANNERS COMMENTS KP
D	20/05/22 AMENDED TO SUIT PLANNERS COMMENTS KP
C	01/12/21 AMENDED TO SUIT CLIENTS COMMENTS KP
B	18/11/21 AMENDED TO SUIT CLIENTS COMMENTS KP
A	25/02/21 AMENDED TO SUIT CLIENTS COMMENTS KP
Rev	Date
	Description
	Init.
	Client

Project Title PROPOSED LOFT CONVERSION AND REAR DORMER	
Drawing Title 10 SUNNEDENE AVENUE, RUISLIP, HA4 6AF	
PROPOSED ELEVATIONS	
Code File S001	
Sheet Size A1	
Drawn by KP	Drawing Date OCT 2021
Project No. 1881	Drawing No. P401
	Approved by E
	Revision E

Jutta
Architects

High Street Studio

Midsex Way, HA8 7AR

01895 840077 / 01895 840078

juttaarchitects.co.uk

This drawing is property of Jutta Architects Ltd © and must not be
copied or otherwise reproduced. All dimensions are in millimetres and
are to be checked on site before commencing work. No dimensions or areas are taken from this
drawing. This drawing was produced using AutoCAD 2016.