


SEDGWICK AVENUE.

BOUNDARY LINE.

NO. 80

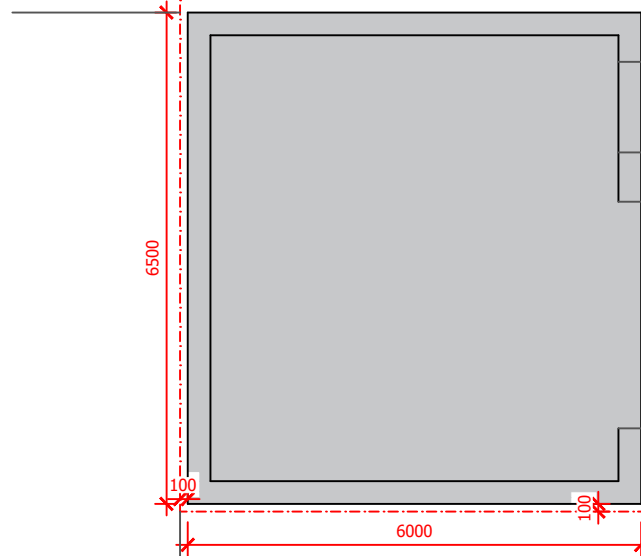


REAR GARDEN

BOUNDARY LINE.


NO. 88

MAIN HOUSE.

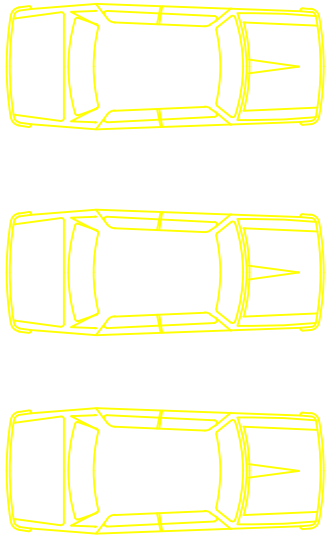


WINDSOR ROAD.


PROPOSED ROOF PLAN. GYM ROOM.

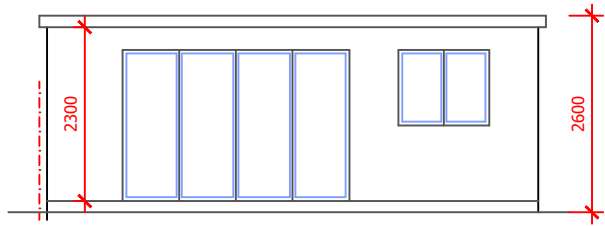


PROPOSED FRONT ELEVATION.

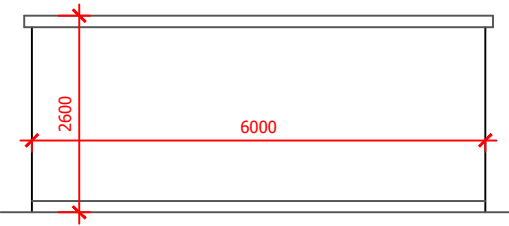


PROPOSED SIDE ELEVATION.

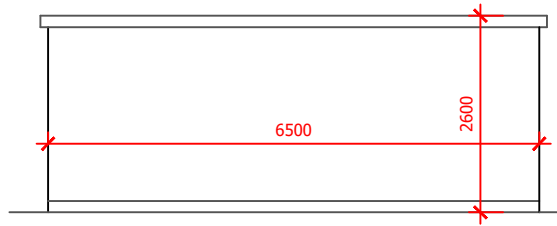

PROPOSED REAR ELEVATION.

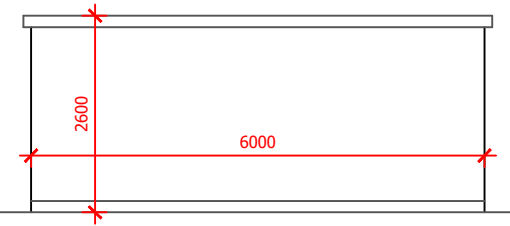

PROPOSED SIDE ELEVATION.

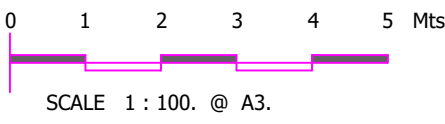

DWG. NO. EA /119 /88 WA /2E .

Email: [engineersassociates@mail.com](mailto:engineersassociates@mail.com)  
mobile: 07877576865

SCALE 1 : 100. @ A3.

MR. RAJ.

PROPOSED OUTBUILDING AT  
88 WINDSOR AVENUE.  
UXBRIDGE. UB10 9AZ.