


(c) Crown copyright and database rights
2022 - Ordnance Survey 0100031673


SCALE BAR IN METERS FOR THE 1:100 FLOOR PLANS AND ELEVATIONS

0 1 2 3 4 5


EXISTING FLOOR PLANS - SCALE 1:100 @ A1

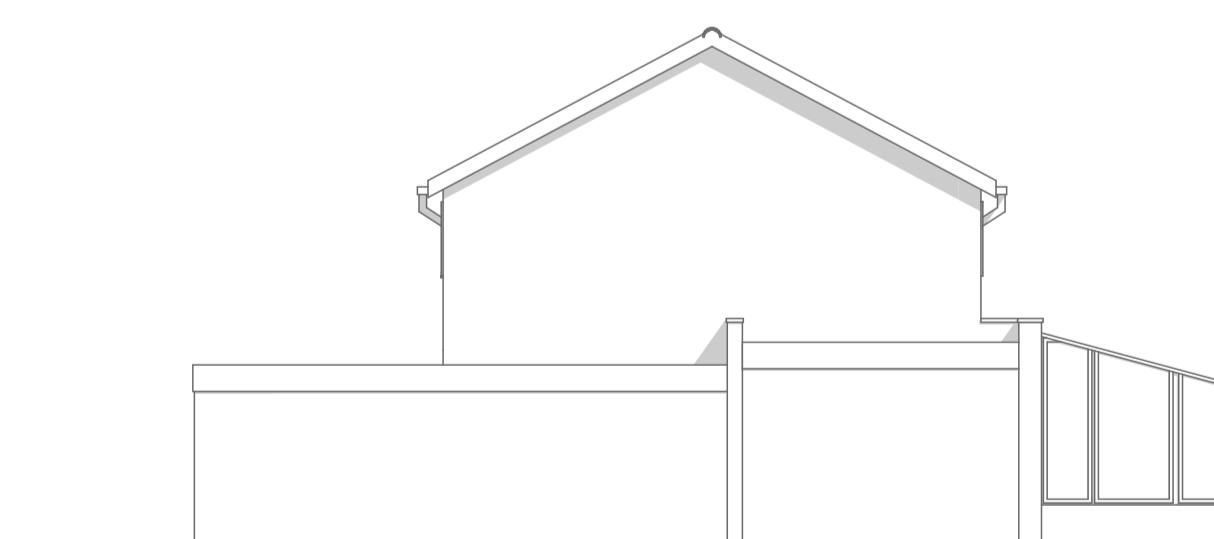

SIDE ELEVATION - FACING NUMBER 6

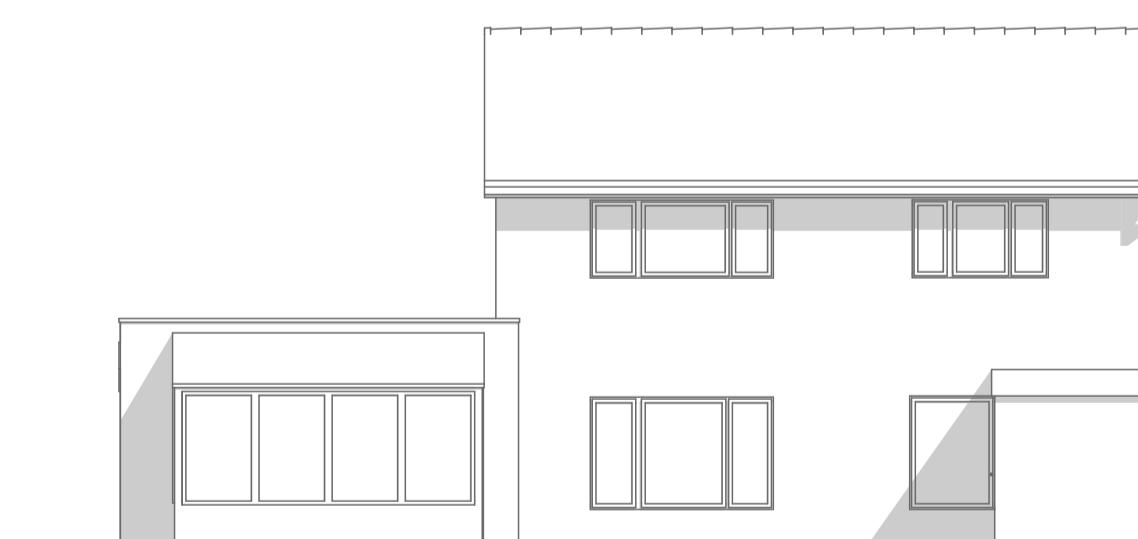

REAR ELEVATION - FACING THE GARDEN

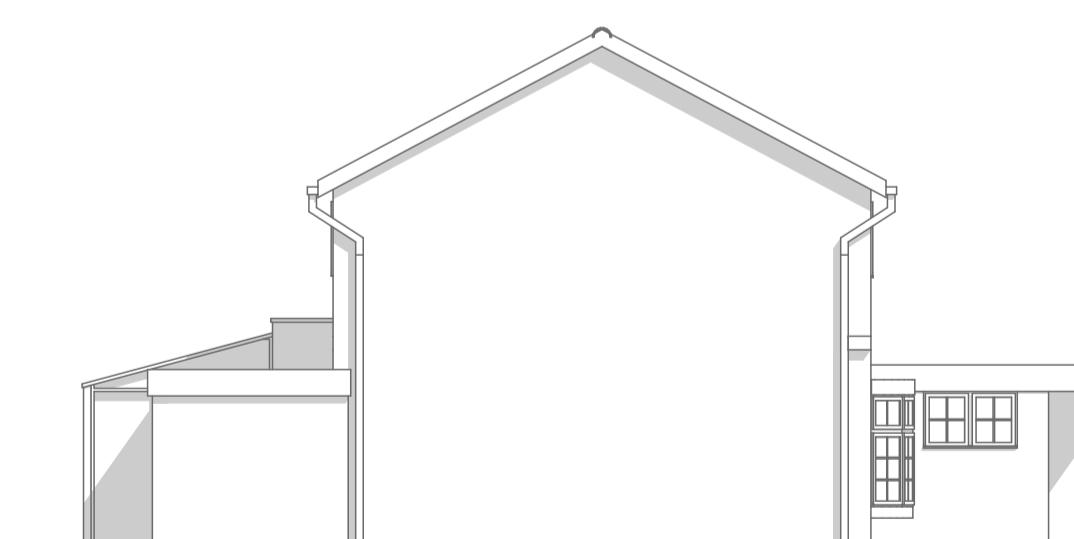

SIDE ELEVATION - FACING NUMBER 4



FRONT ELEVATION - FACING AVONDALE ROAD

EXISTING ELEVATIONS - SCALE 1:100 @ A1

This drawing and the works depicted within are the copyright of Plan My Property and may not be reproduced or amended without the written permission of Plan My Property. All rights reserved. Before commencement of the works the contractor must check and verify all buildings and structures, services, drains, sewers, outfalls, invert levels and connecting services. This drawing must be read in conjunction with the Building Regulations and any other relevant codes of practice and detail, layout and engineering drawings. The contractor must satisfy himself with the adequacy of the foundations and the contractor should ensure that adequate foundations are provided for any part of the works. This drawing should not be relied upon to give information on ground conditions and the contractor should make his own investigations. The Contractor is to carry out the work in compliance with the Building Regulations, relevant current British Standards.

DRAWING INFORMATION

project stage
Householder Planning Application

property address

5 Lodore Green
Uckingham
UB10 8SQ

date:
October 2022

drawing number:

5LG : HPA01/01

PROVISIONAL

