




FIRST

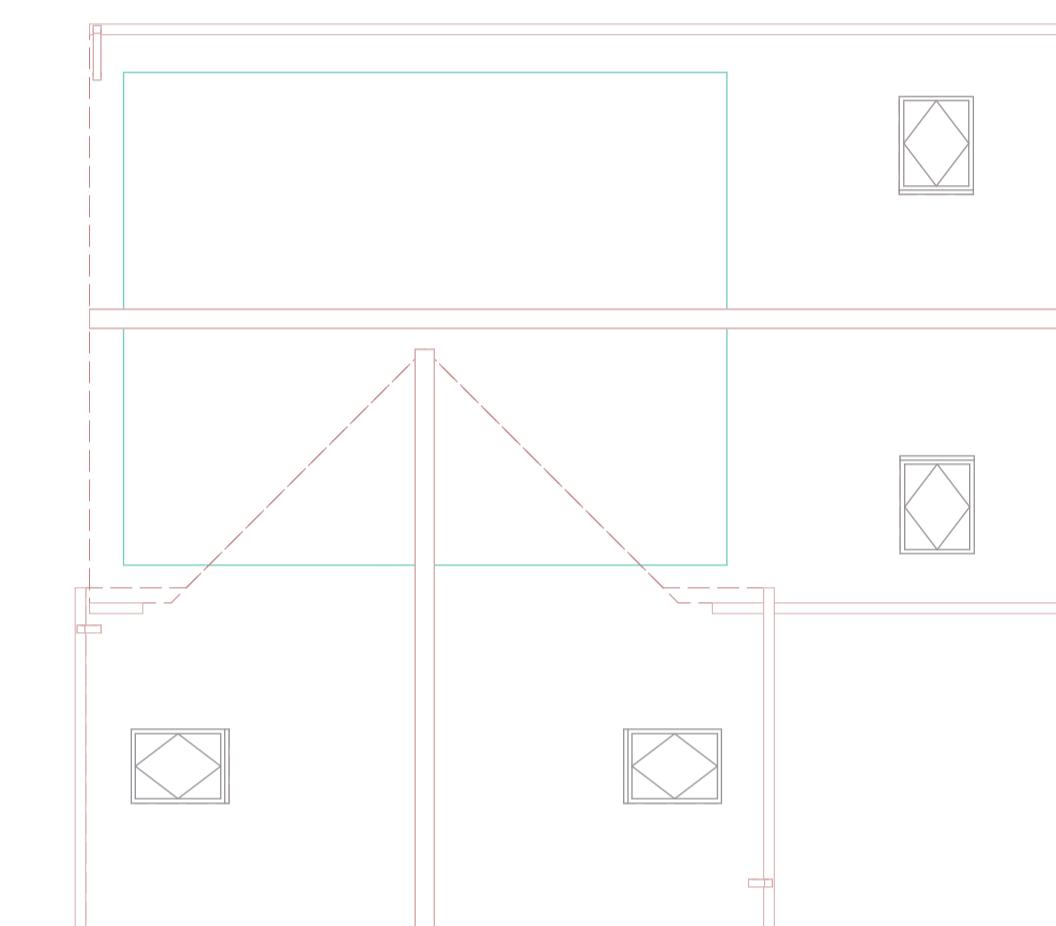


LOFT

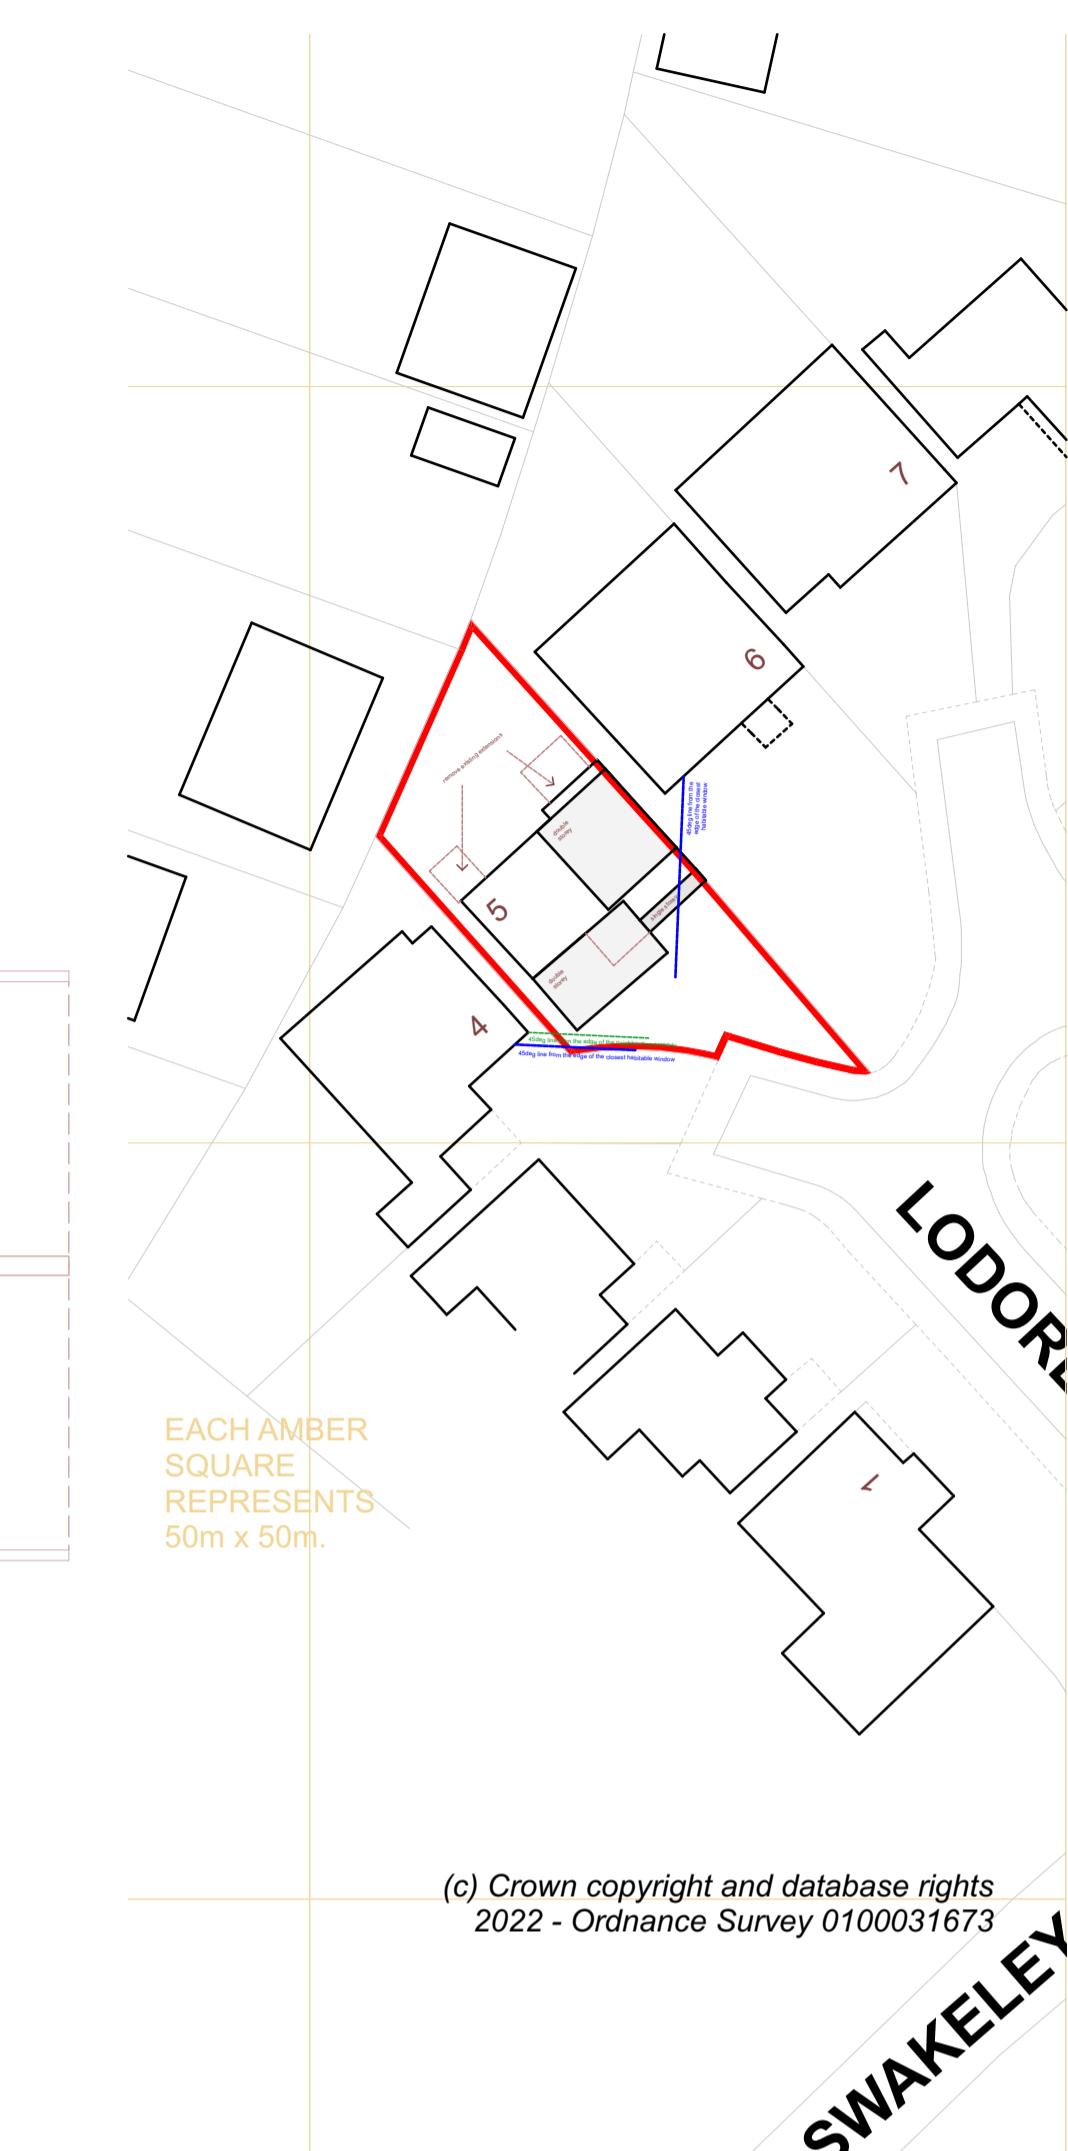


(c) Crown copyright and database rights  
2022 - Ordnance Survey 0100031673

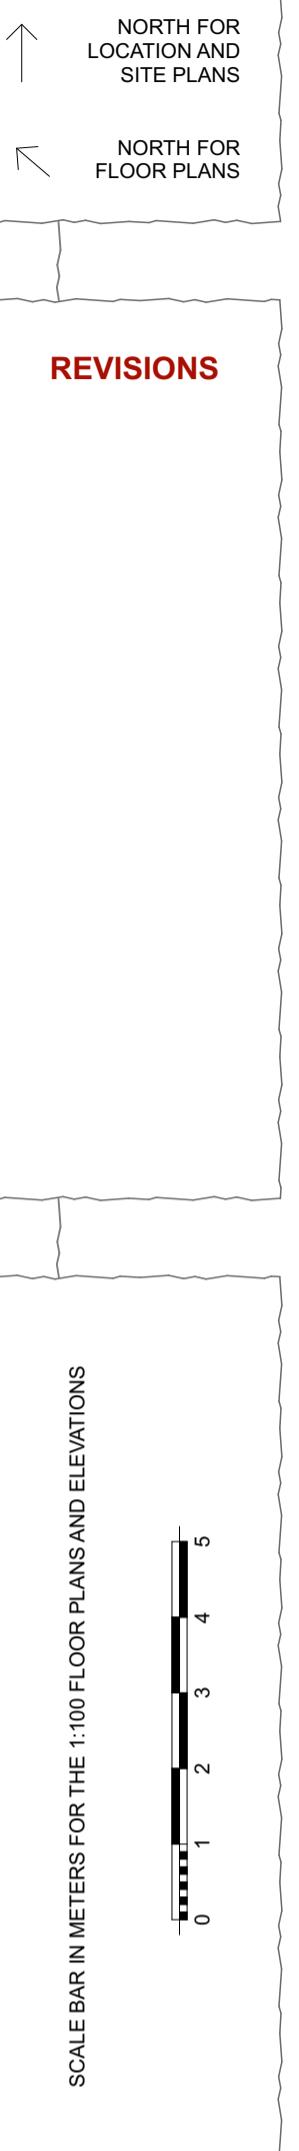


## PROPOSED FLOOR PLANS - SCALE 1:100 @ A1

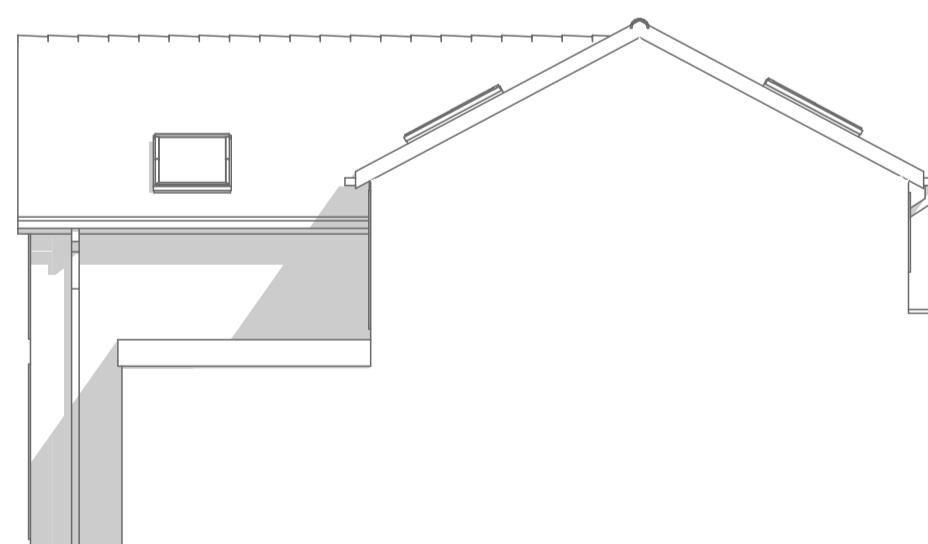


SIDE ELEVATION - FACING NUMBER 6

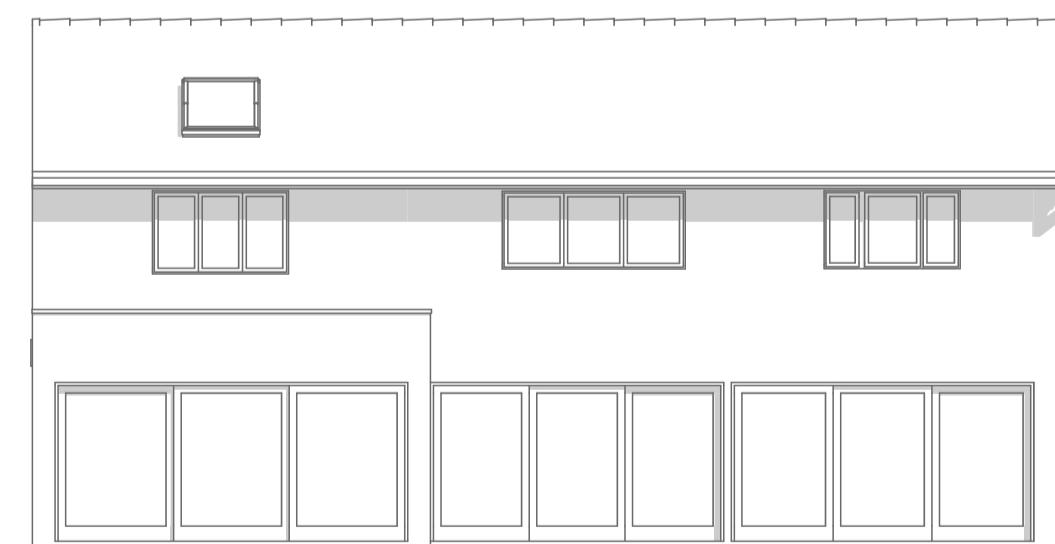

REAR ELEVATION - FACING THE GARDEN

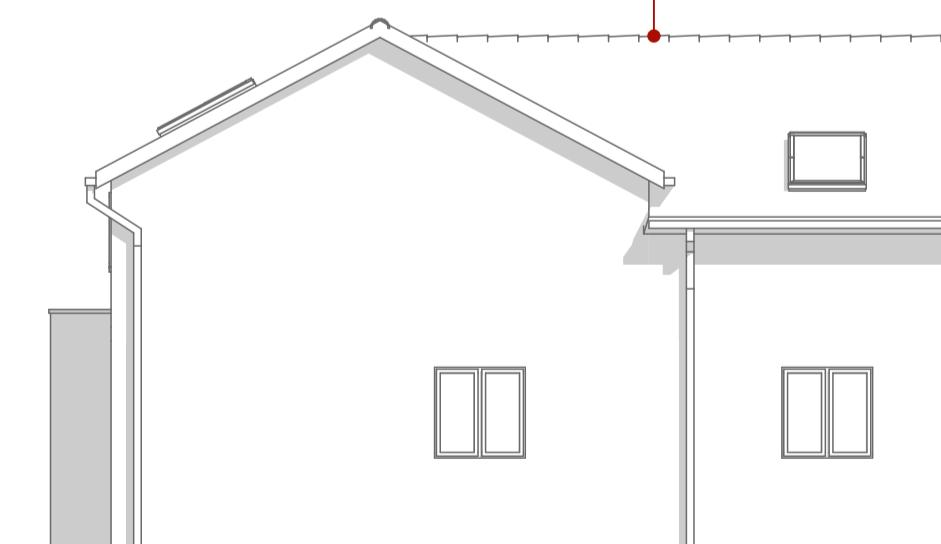

SIDE ELEVATION - FACING NUMBER 4

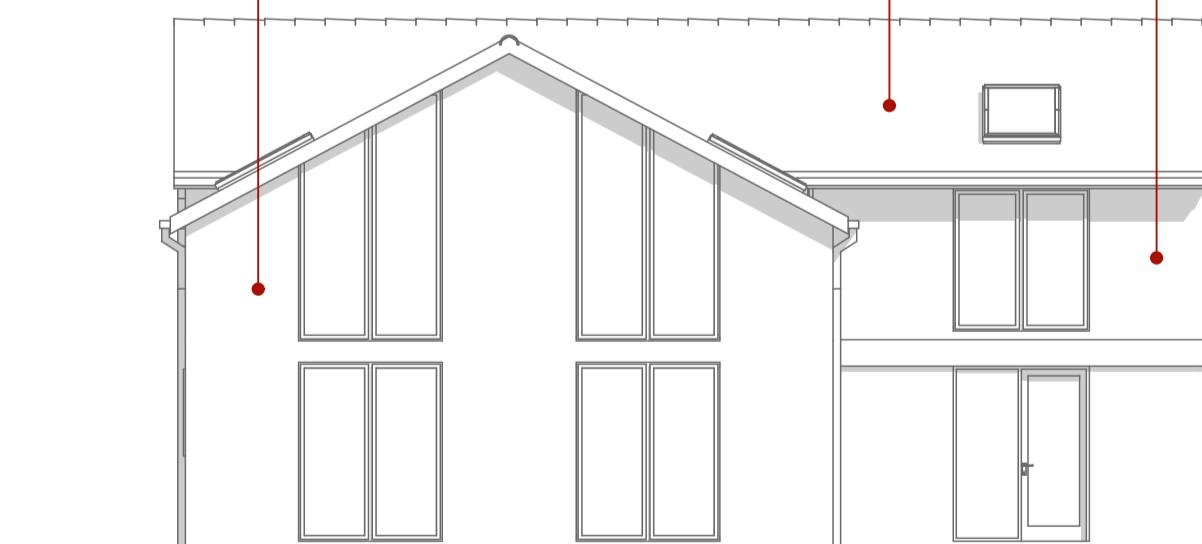

FRONT ELEVATION - FACING AVONDALE ROAD

New roof is lower than the existing.

Walls on the front extension to consist of white painted rendered walls.

Brickwork to match the existing.  
Roof tiles to match the existing.

## PROPOSED ELEVATIONS - SCALE 1:100 @ A1

This drawing and the works depicted within are the copyright of Plan My Property and may not be reproduced or amended without the written permission of Plan My Property. All rights reserved. Before commencement of the works the contractor must check and verify all buildings and structures on the site, including all services, sewer outfalls, invert levels and connecting services. This drawing must be read in conjunction with the Building Regulations, Building Safety and Health and other relevant codes of practice and detail, layout and engineering drawings. The contractor must satisfy himself with the adequacy of the foundations and the contractor should ensure that adequate foundations are provided for any part of the works. This drawing should not be relied upon to give information on ground conditions and the contractor should take his own advice. The Contractor is to carry out the work in compliance with the Building Regulations, Approved Current British Standards.

### DRAWING INFORMATION

**project stage**  
Householder Planning Application

**property address**

5 Lodore Green  
Uckingham  
UB10 8SQ

**date:**  
October 2022

**drawing number:**

5LG : HPA01/02

**PROVISIONAL**

