
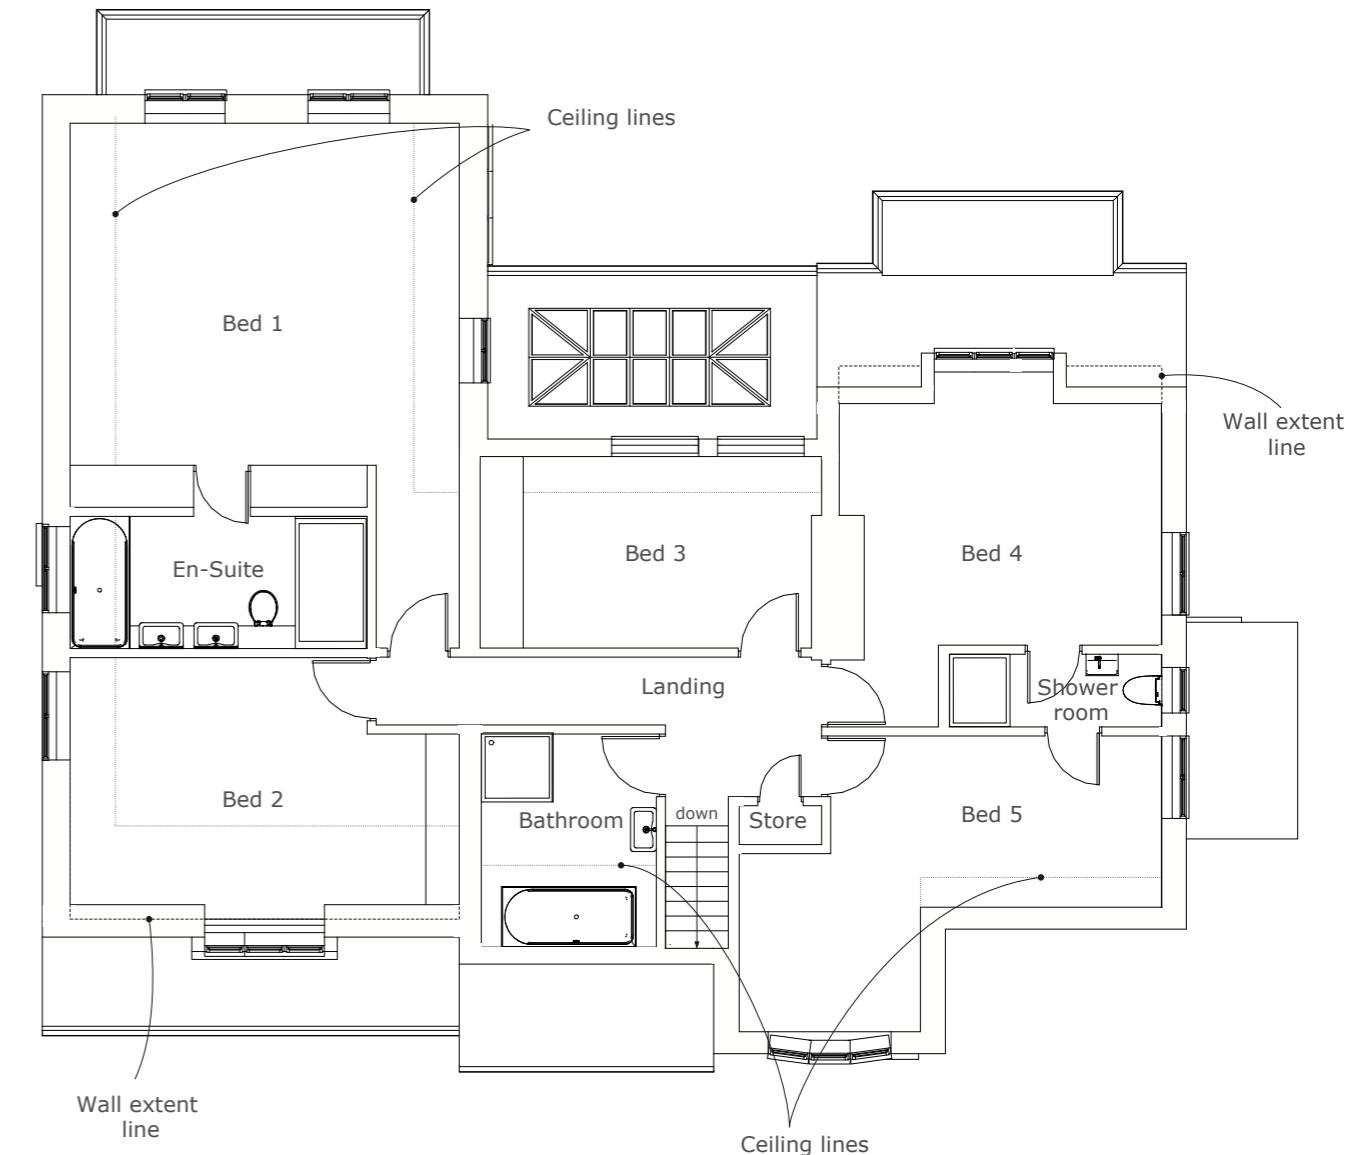


MICHAEL OAKES ARCHITECTS LTD.

Michael Oakes (Director) B.A. Hons Arch, Dipl. Arch, Registered Architect

REGISTERED ARCHITECTS, DESIGNERS + ILLUSTRATORS

Telephone: 01895 235089 - E-mail: michaeloakesarchitect@googlemail.com

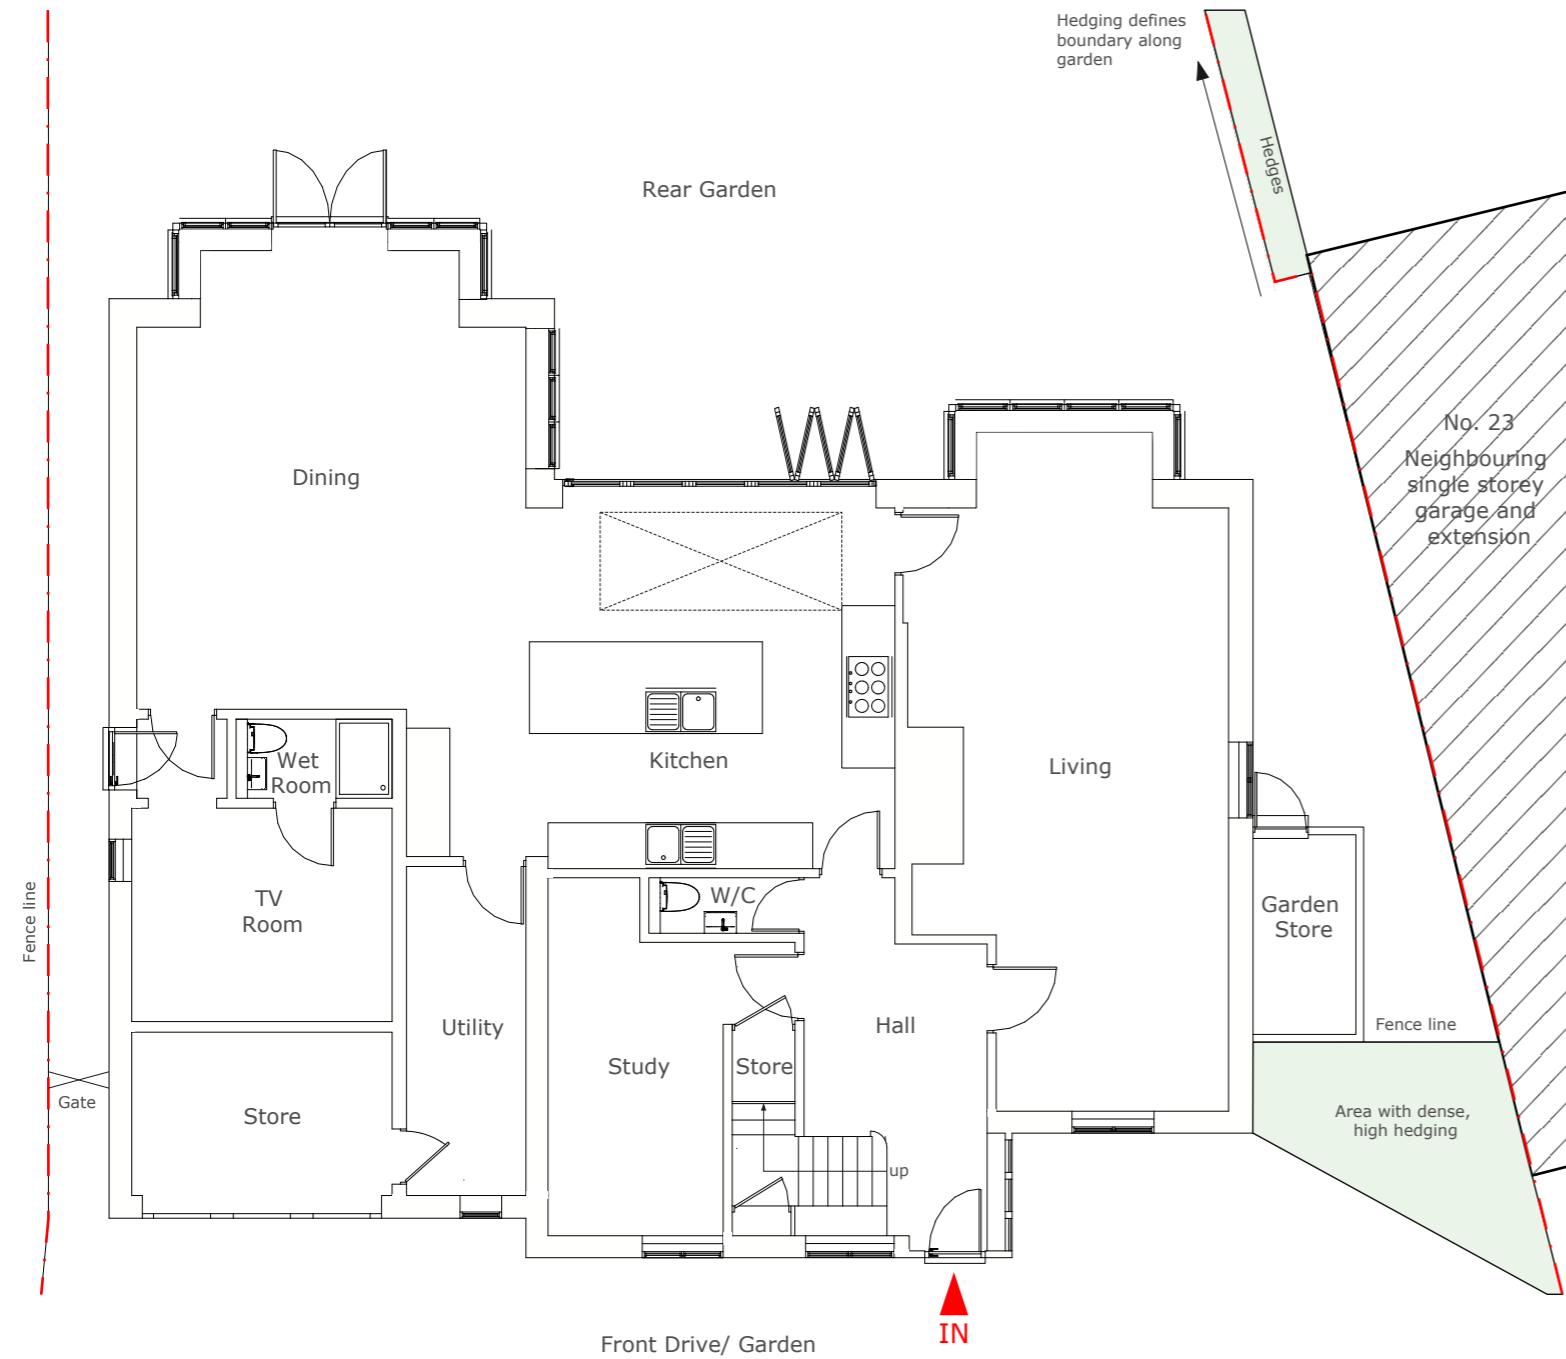

Ground Floor Plan

First Floor Plan

Address

21 Ickenham Road,
Ruislip, HA4 7BZ

Client

Terry and Christina
O'Beirne

Date

Aug 2024



1:100 @ A3
0 1 2 3 4 5 10m

Drawing Title

As Existing
Floor Plans

Project no./ Stage/

0438- PLA-

Revision notes:

A - First Issue

Drawing no./ Revision

04_A


Drawn by: MM

MICHAEL OAKES ARCHITECTS LTD.

Michael Oakes (Director) B.A. Hons Arch, Dipl. Arch, Registered Architect

REGISTERED ARCHITECTS, DESIGNERS + ILLUSTRATORS

Telephone: 01895 235089 - E-mail: michaeloakesarchitect@googlemail.com

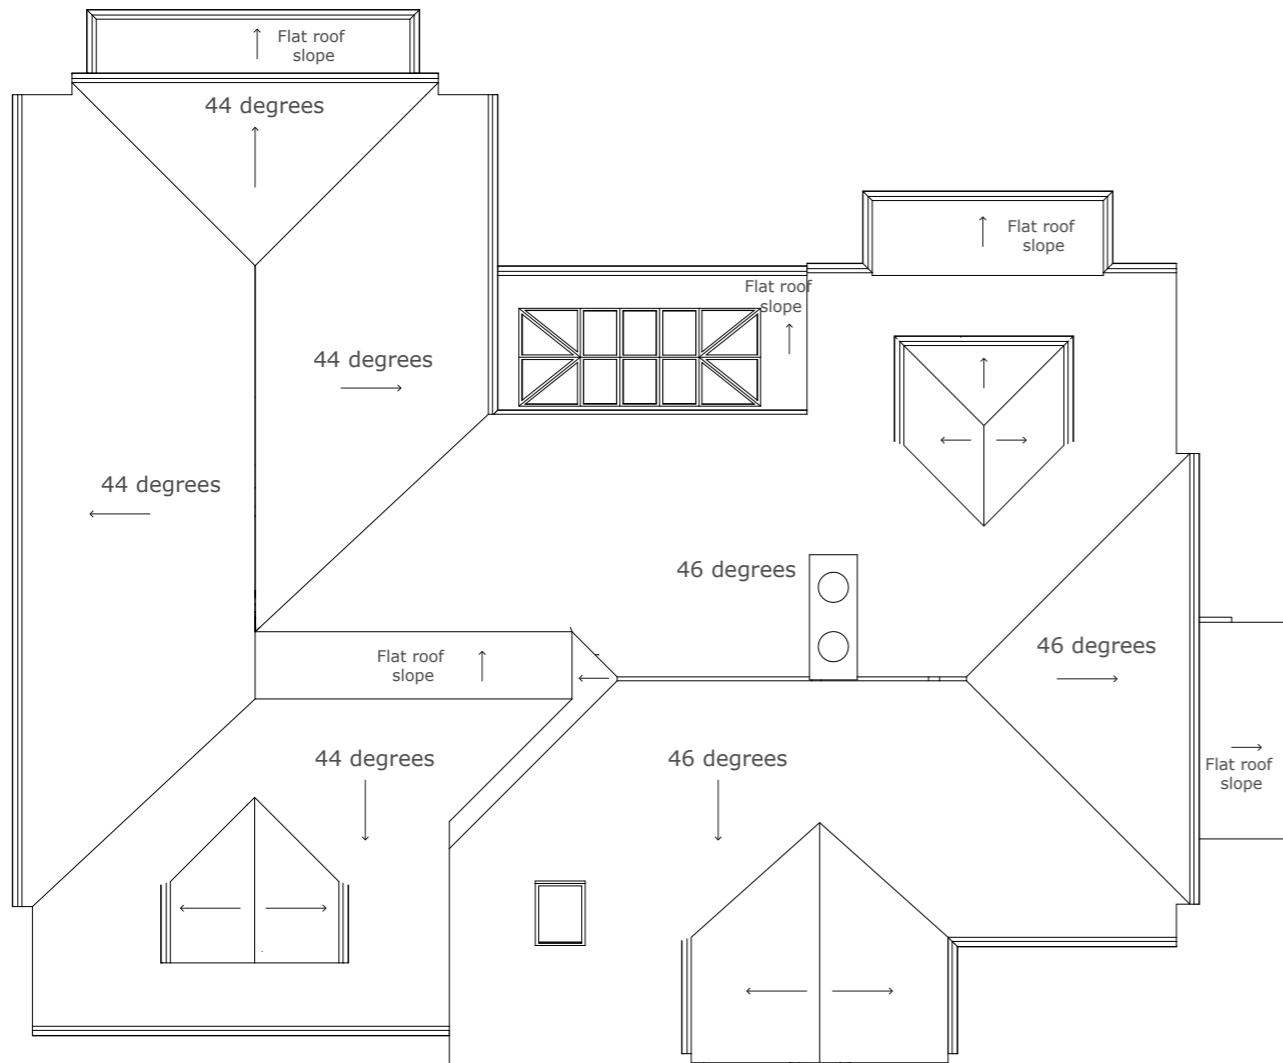

Roof Plan

Address

21 Ickenham Road,
Ruislip, HA4 7BZ

Client

Terry and Christina
O'Beirne

Date

Aug 2024



1:100 @ A3

0 1 2 3 4 5 10m

Drawing Title

As Existing
Floor Plans

Project no./ Stage/

0438- PLA-

Drawing no./ Revision

05_A

Revision notes:

Drawn by: MM

A - First Issue

MICHAEL OAKES ARCHITECTS LTD.

Michael Oakes (Director) B.A. Hons Arch, Dipl. Arch, Registered Architect

REGISTERED ARCHITECTS, DESIGNERS + ILLUSTRATORS

Telephone: 01895 235089 - E-mail: michaeloakesarchitect@googlemail.com

Church



Front Elevation

No. 23



Side Elevation (South-East)

No. 23

No. 21

Church



Rear Elevation

Church



Side Elevation (North-West)

Address

21 Ickenham Road,
Ruislip, HA4 7BZ

Client

Terry and Christina
O'Beirne

Date

Aug 2024

1:100 @ A3

0 1 2 3 4 5 10m

Drawing Title

As Existing
Elevations

Project no./ Stage/

0438- PLA-

Drawing no./ Revision

06_A

Revision notes:

Drawn by: MM


A - First Issue

MICHAEL OAKES ARCHITECTS LTD.


Michael Oakes (Director) B.A. Hons Arch, Dipl. Arch, Registered Architect

REGISTERED ARCHITECTS, DESIGNERS + ILLUSTRATORS


Telephone: 01895 235089 - E-mail: michaeloakesarchitect@googlemail.com

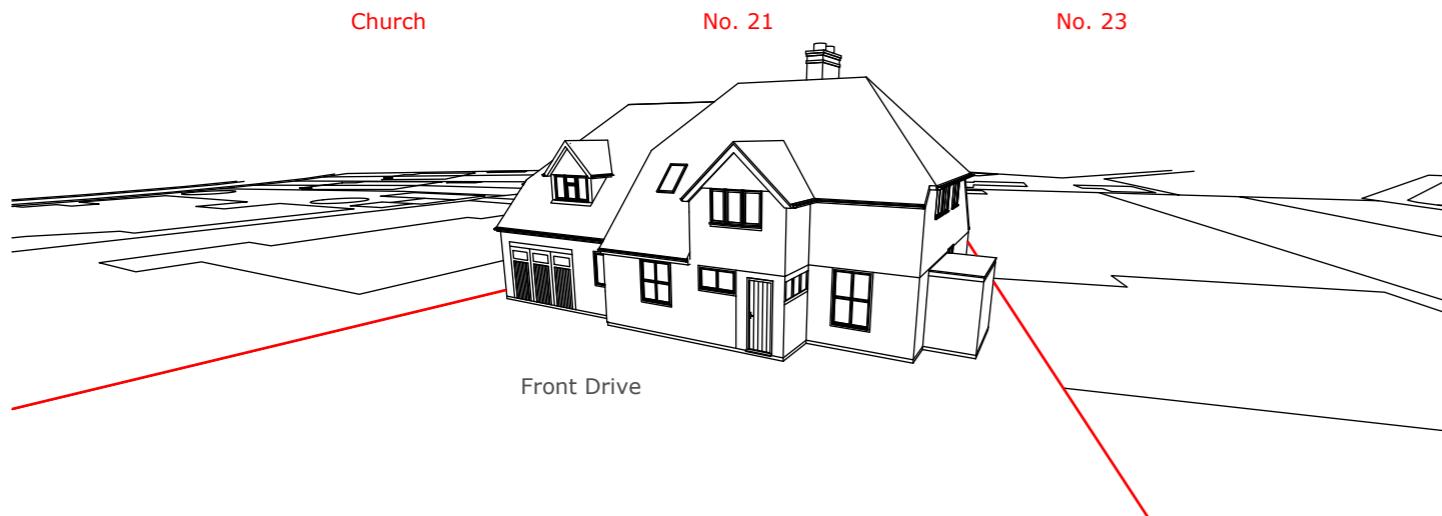


Aerial 3D View from Front Drive.

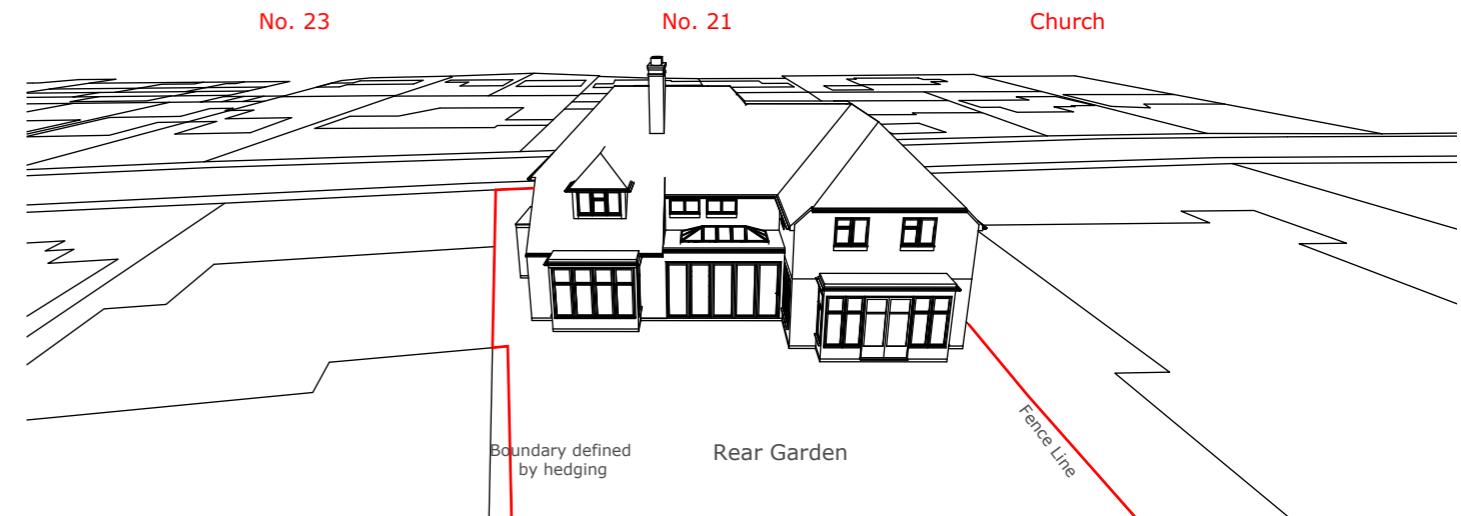

Aerial 3D View from Rear Garden.

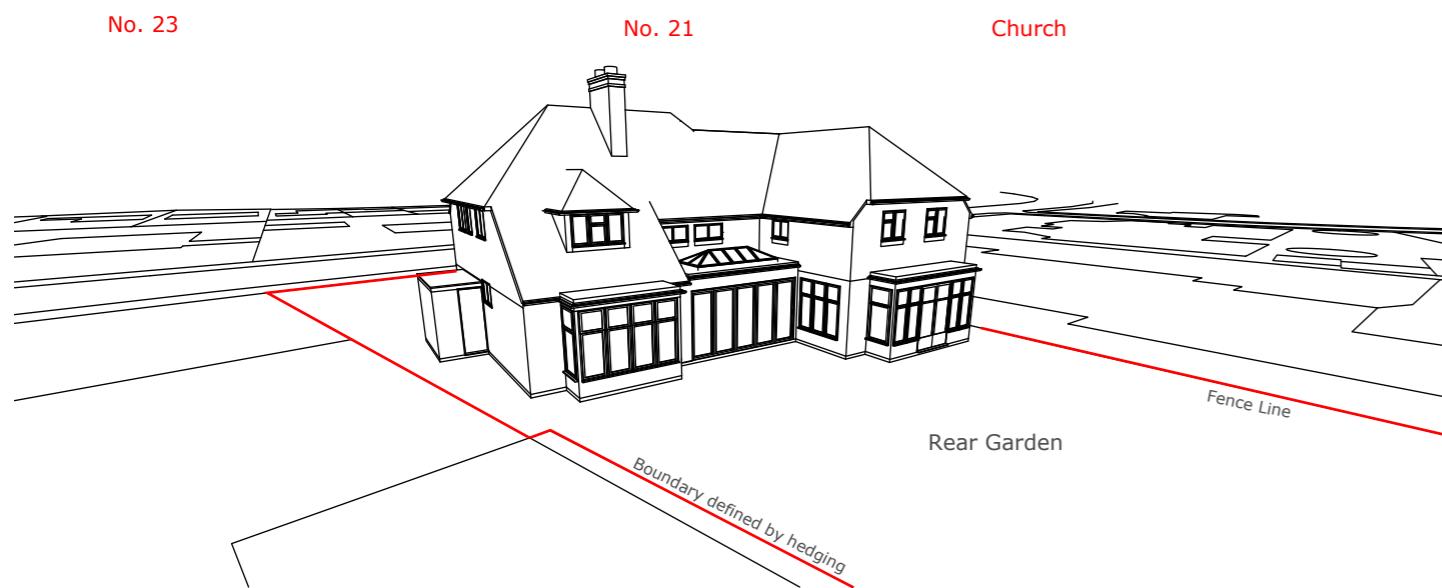

Aerial 3D View from 23 Ickenham Road.

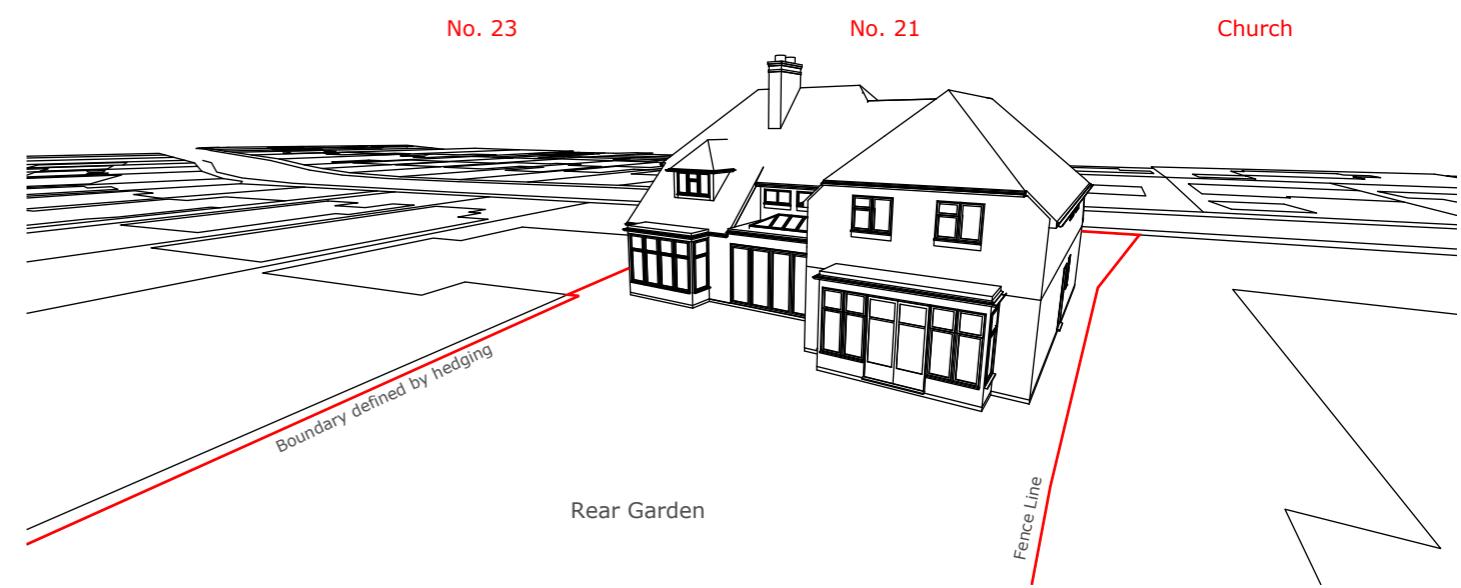

Aerial 3D View from neighbouring church.

Address

21 Ickenham Road,
Ruislip, HA4 7BZ

Client

Terry and Christina
O'Beirne

Date

Aug 2024

Drawing Title

As Existing
3D Views

Project no./ Stage/

0438- PLA-

Drawing no./ Revision

07_A

Revision notes:

A - First Issue

Drawn by: MM