
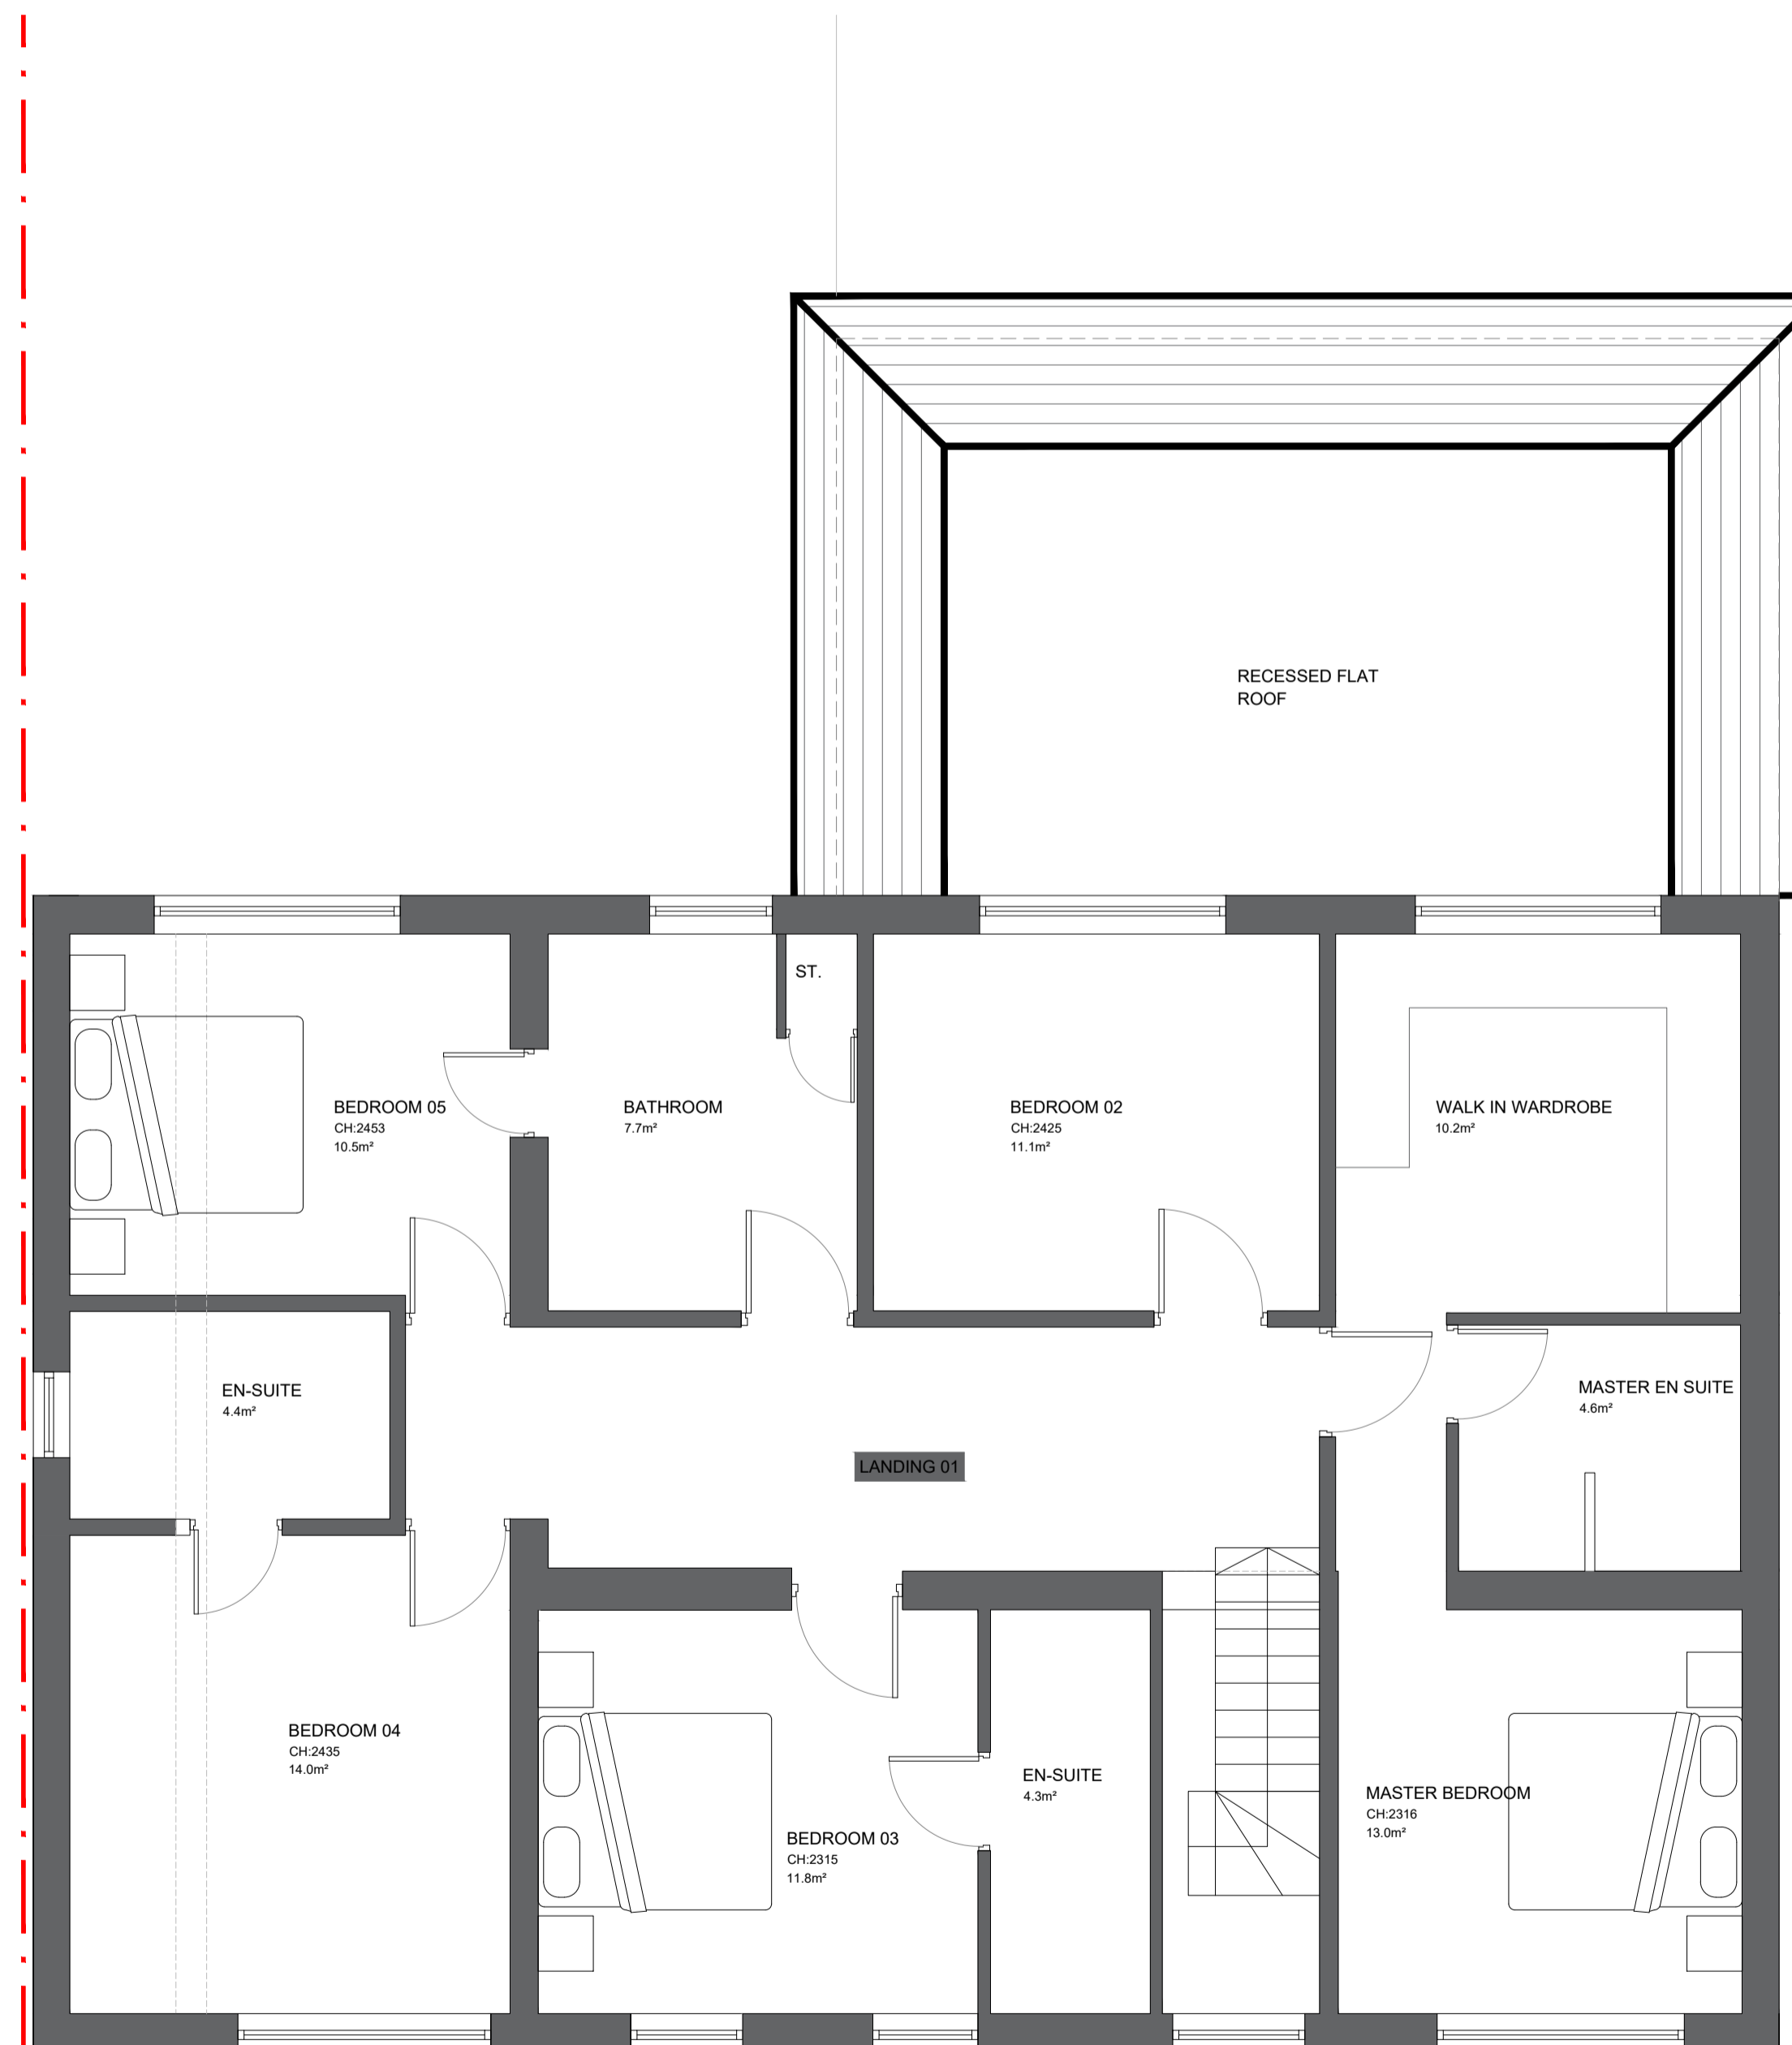
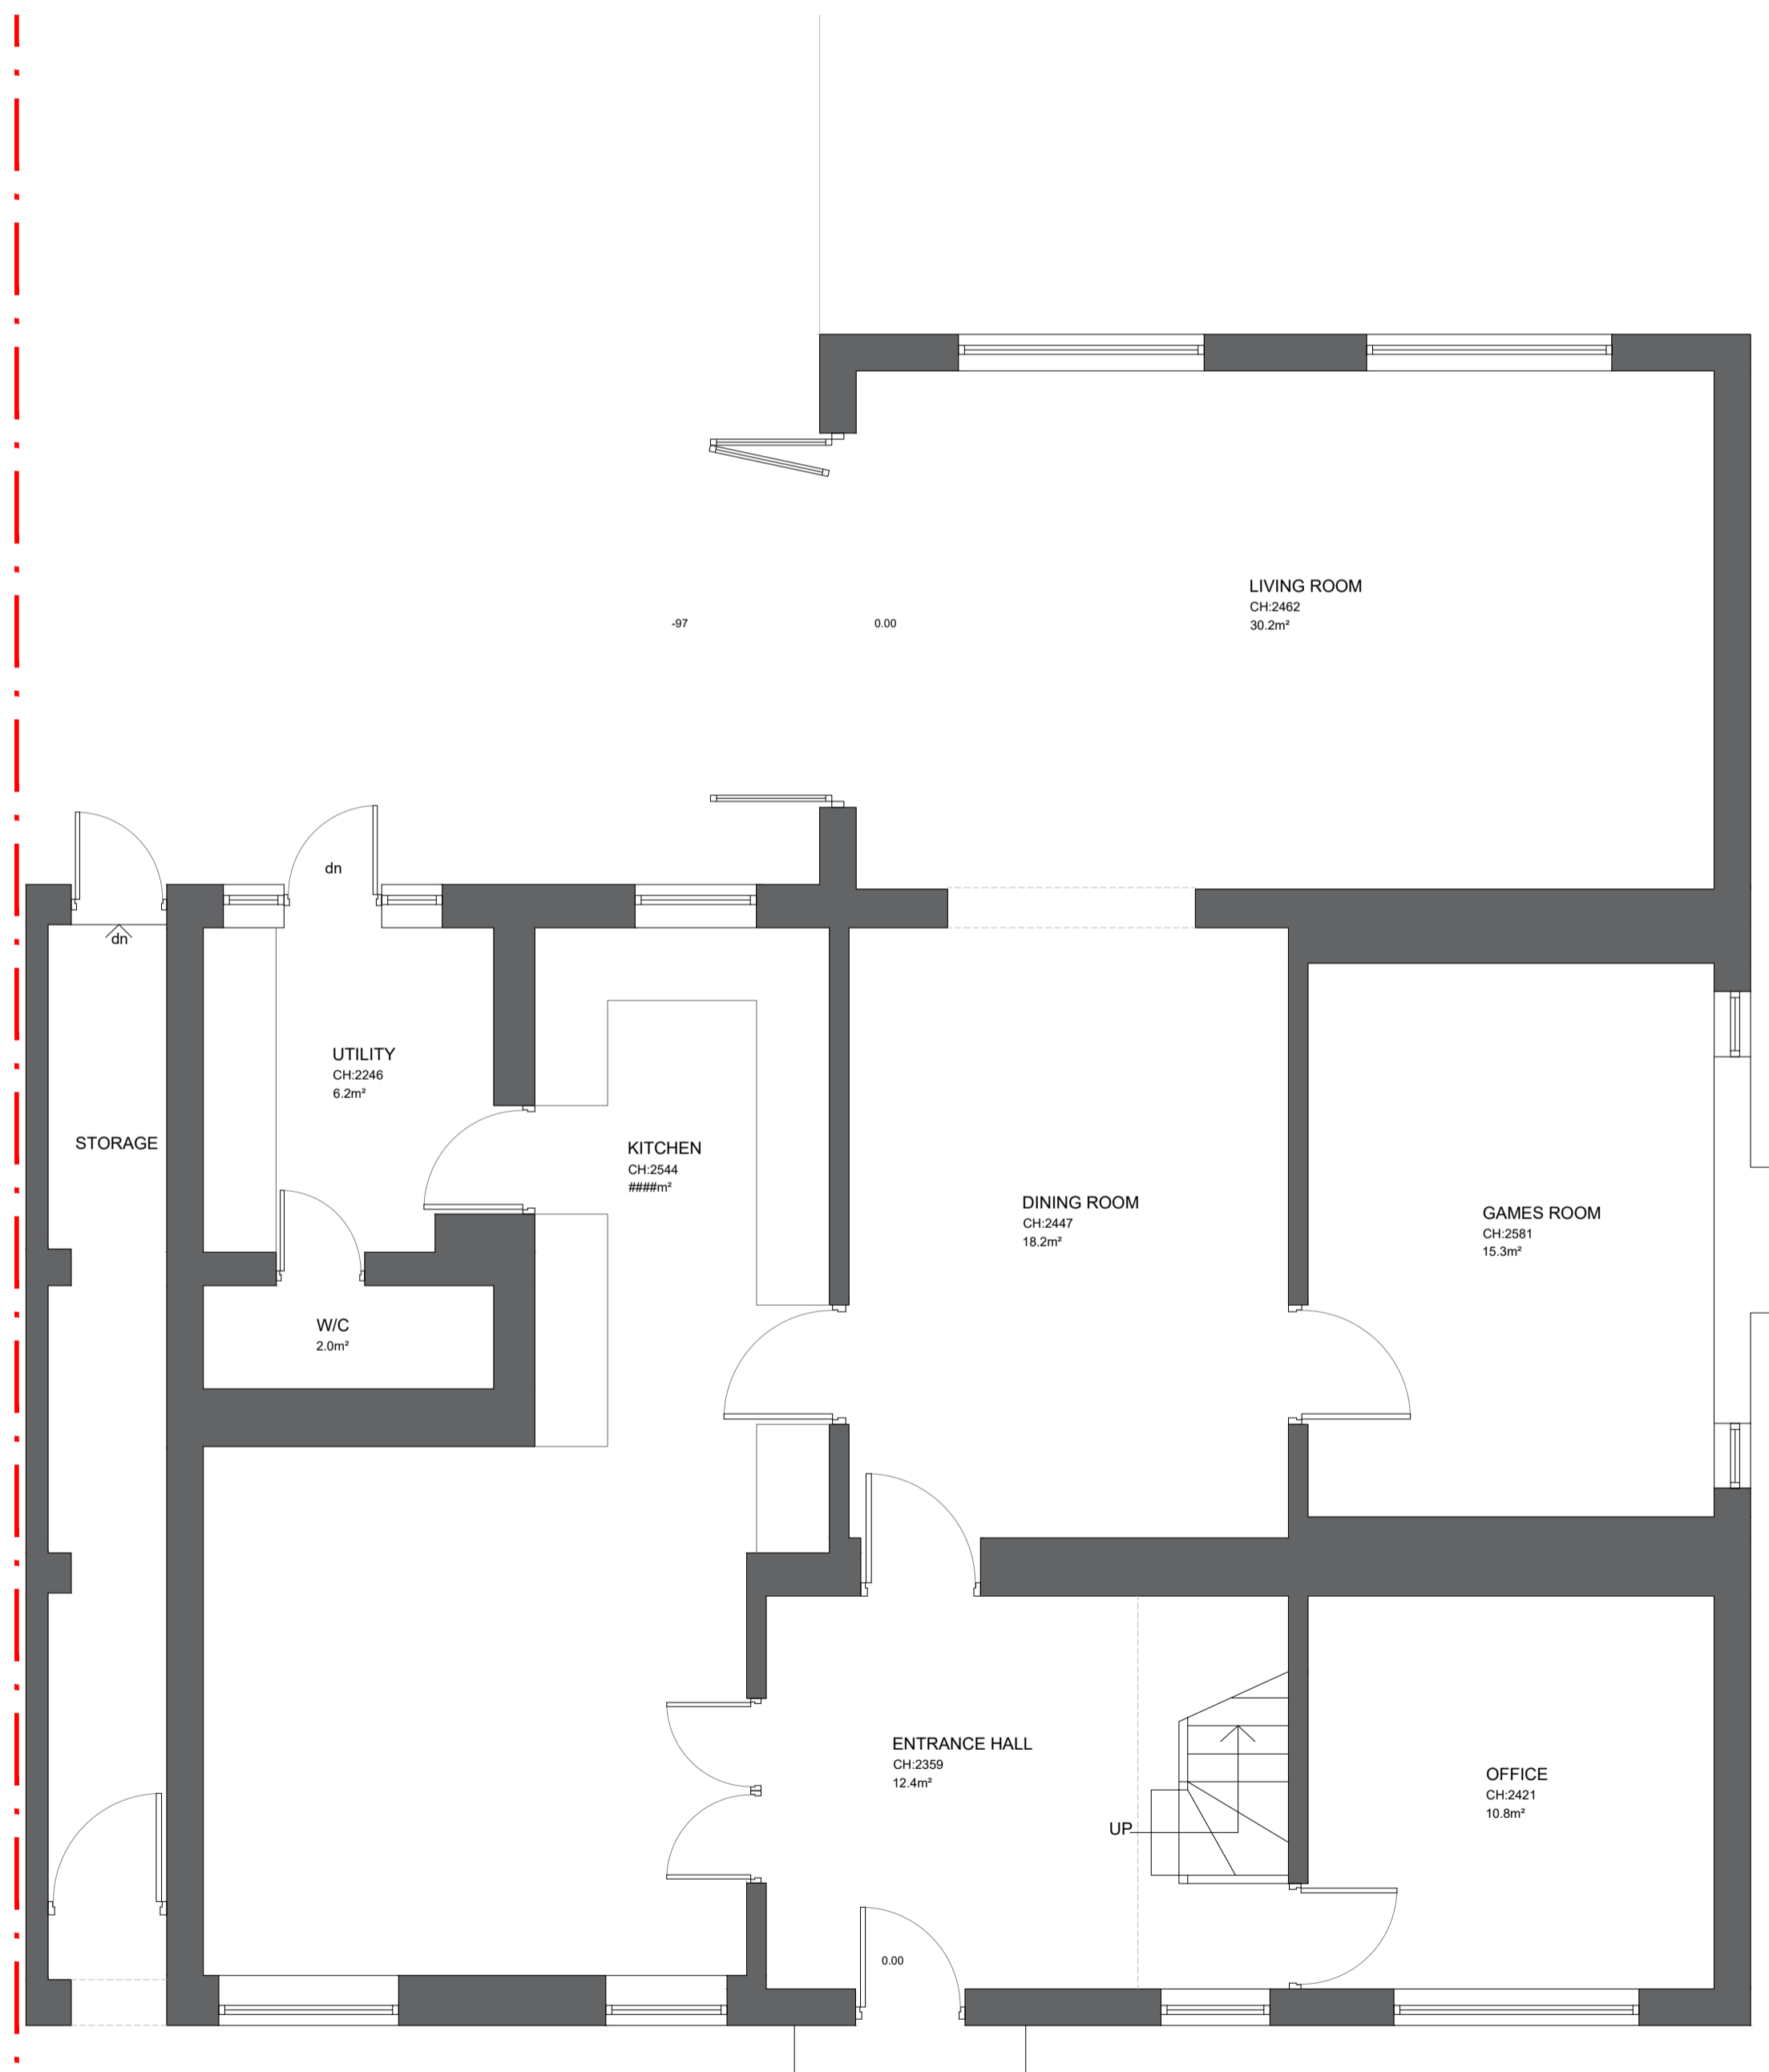


EXISTING Front Elevation
scale 1:100 @ A1

EXISTING Rear Elevation
scale 1:100 @ A1


EXISTING Left Flank Elevation
scale 1:100 @ A1

EXISTING Right Flank Elevation
scale 1:100 @ A1

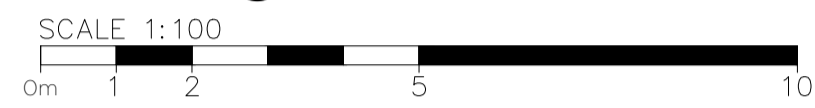

EXISTING Ground Floor Plan
scale 1:50 @ A1

EXISTING First Floor Plan
scale 1:50 @ A1

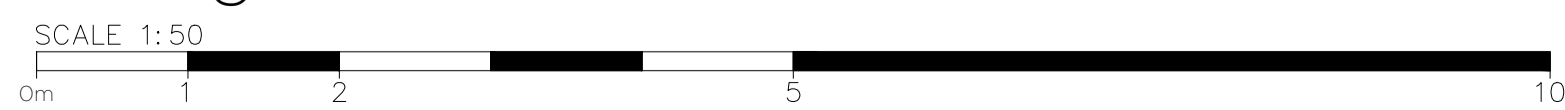

Rev	Date	Description
Client		
PARESH MEHTA		
Site		
21 Highfield Drive, Ickenham, UB10 8AW		
Drawing Title		
EXISTING FLOOR PLANS AND ELEVATIONS		
Cad File	Sheet Size	Scale
PL01	A1	VAR
Drawn by	Drawing Date	
NP	09-25	
Drawing No.	Revision	
X01	-	

DRAWING NOTES:
ALL ITEMS, NOTES DIMENSION AND GENERAL DESIGN CONTAINED IN THIS DRAWING ARE FOR GUIDANCE PURPOSES ONLY. NOMINATED BUILDER AND PERSON RESPONSIBLE FOR THE PROJECT SHOULD MAKE A THOROUGH CHECK PRIOR TO COMMENCEMENT OF WORKS AGAINST THE SITE, DRAINAGE SERVICE DRAWINGS, CURRENT BUILDING REGULATIONS, BRITISH STANDARDS AND CODES OF PRACTICE. THE CONTRACTOR IS TO ALLOW WITHIN THEIR PRICE FOR ALL ITEMS NOT LISTED BUT THAT WILL BE REQUIRED TO COMPLETE THE WORK IN ACCORDANCE WITH ALL CURRENT LEGISLATION.

PLANNING ISSUE