



PROPOSED FRONT ELEVATION

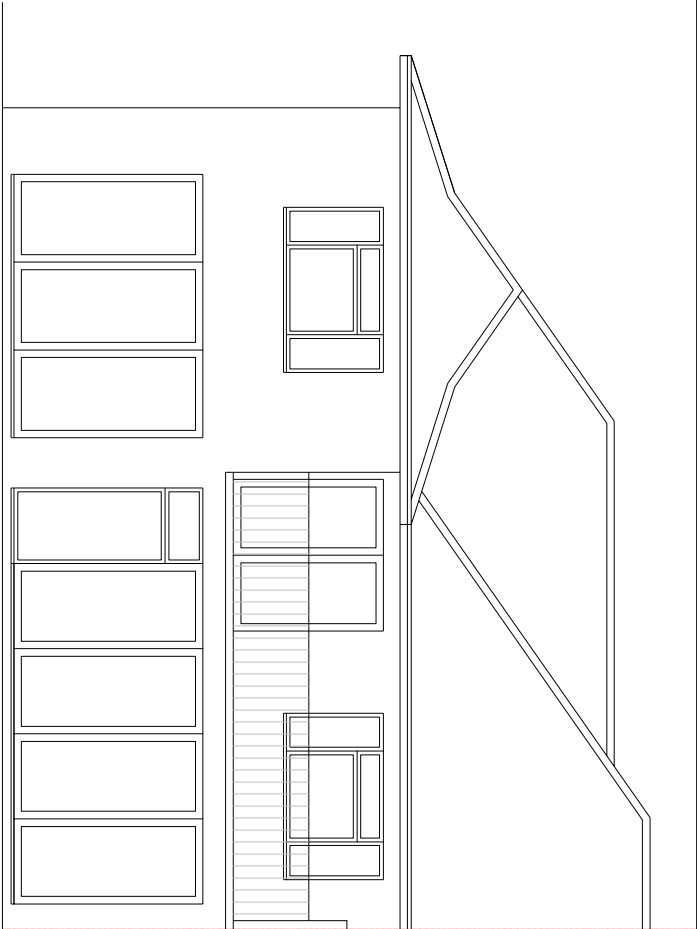


PROPOSED REAR ELEVATION
(NO CHANGE)

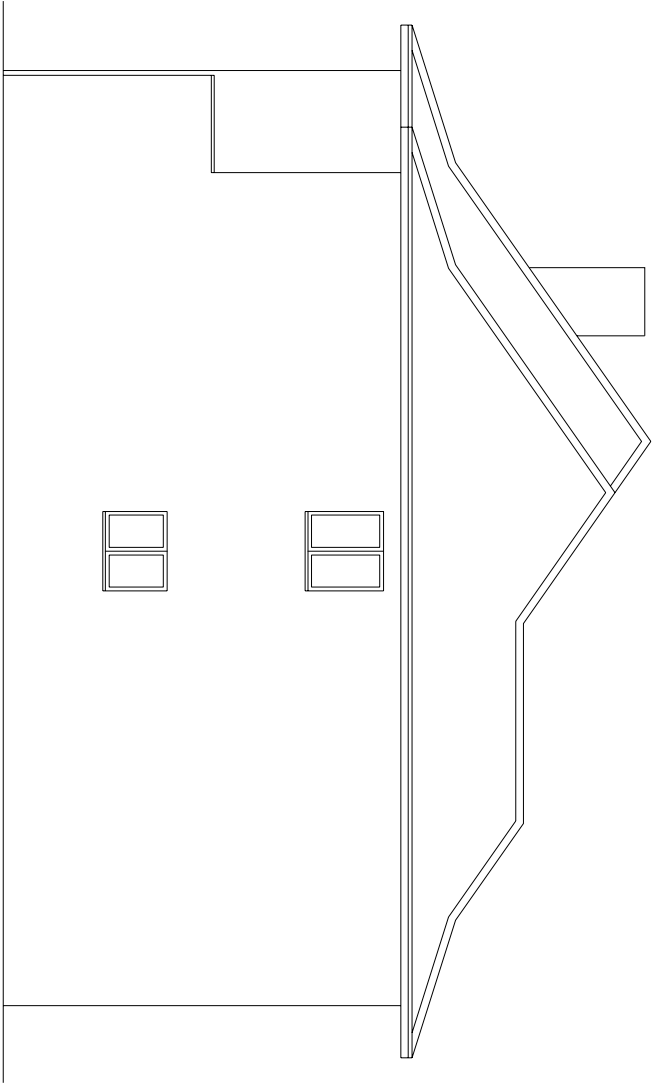

PROPOSED SIDE ELEVATION
(NO CHANGE)

PROPOSED MATERIALS USED IN ANY EXTERIOR WORK WOULD BE OF A SIMILAR APPEARANCE TO THOSE USED IN THE CONSTRUCTION OF THE EXTERIOR OF THE EXISTING DWELLING HOUSE

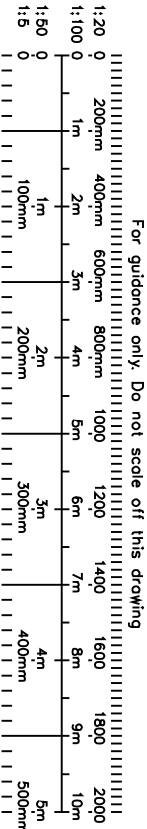



CRAFTED SPACES

ARCHITECTURE + URBANISM

DESIGNING WITH SOCIAL, ECONOMIC, & ENVIRONMENTAL SUSTAINABILITY

(M) 07973988297

Applicant:
MR RAVI RACHAKONDA

Job Title:
40 BRIDLE ROAD, PINNER, HA5 2SH

Drawing Title:
PROPOSED ELEVATIONS

Scale: 1:100	Drawing No.	Print Size	Revision
Date: 24/04/2023	PA-2082-06	A3	

Drawing Status
FOR PLANNING APPROVAL