



## 16 The Paddock garage renovation (7616g)


Garage (North) Front Elevation

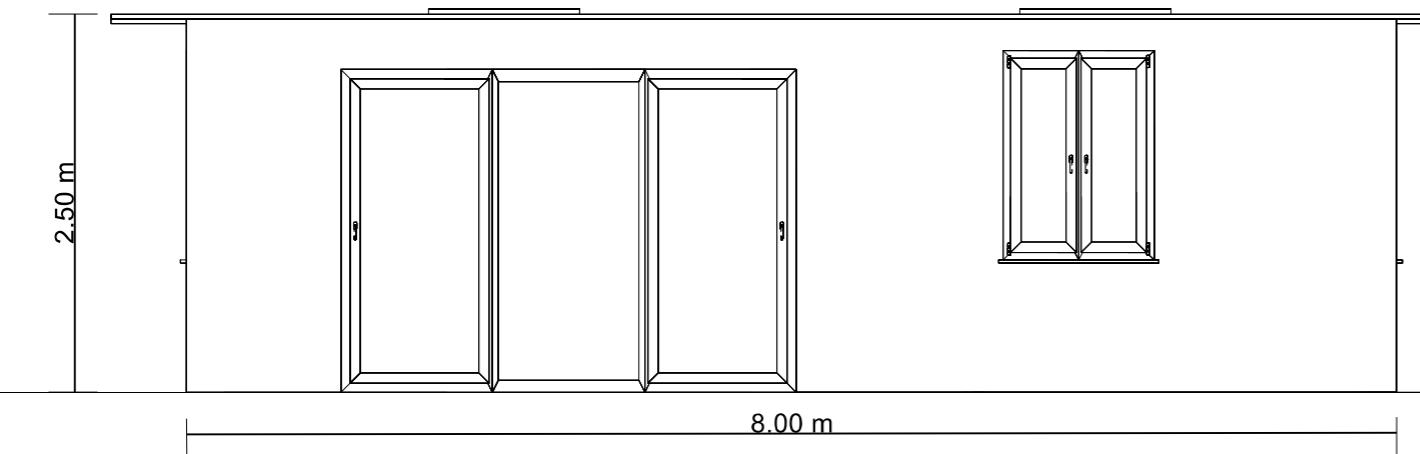



Garage (West) Side Elevation

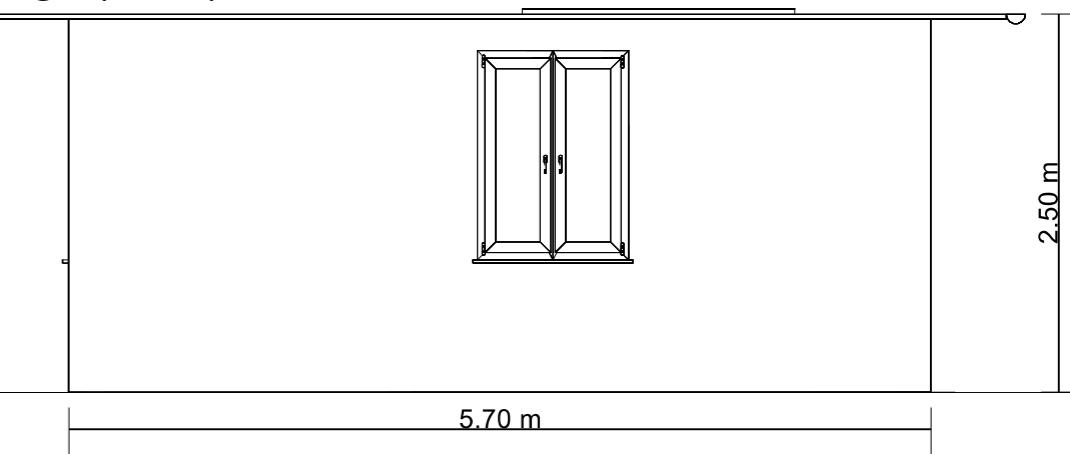

Garage (South) Rear Elevation

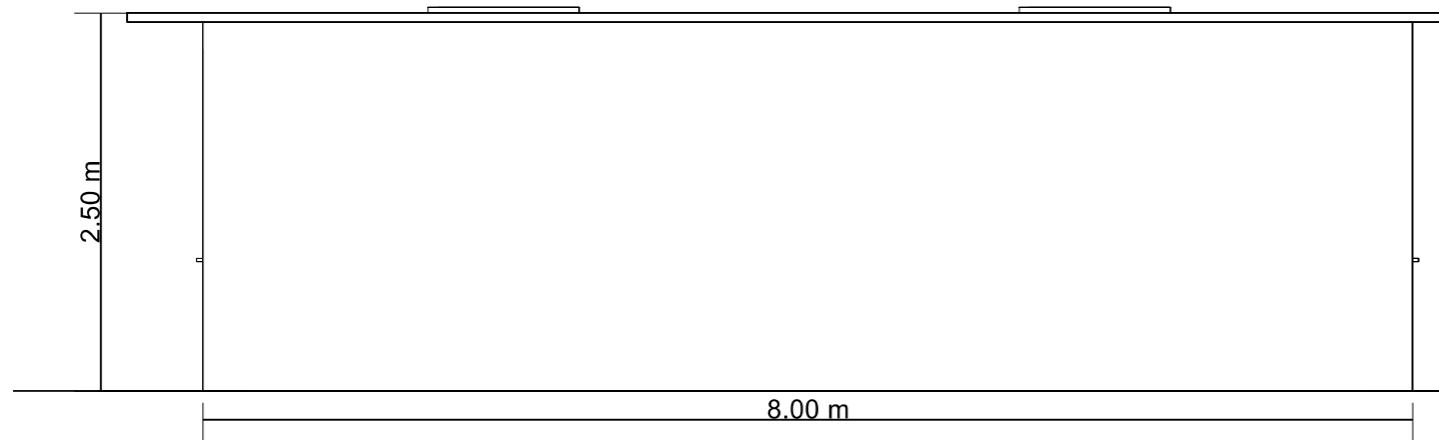

Garage (East) Side Elevation

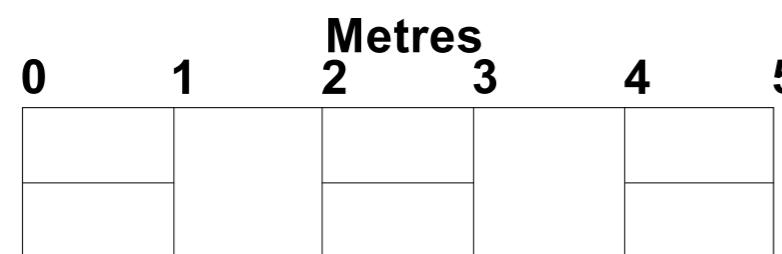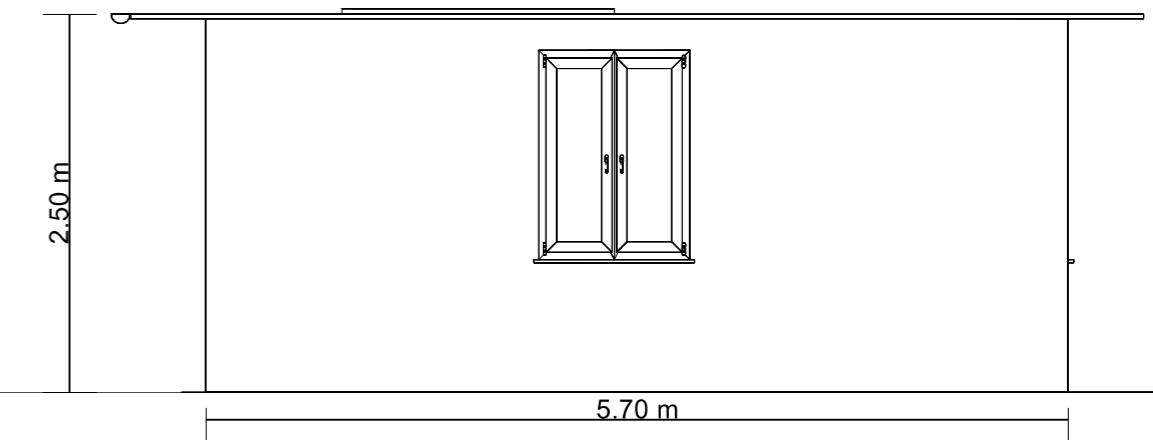

Scale 1:50 (at A3 drawing size)

### Guidance

Drawings are in metres, scaled @ A3.

Proposals in line with national and local guidance.

Outbuilding set in from all boundaries by at least 500mm.

The area is not within a conservation area.

Windows and doors will be double glazed UPVC.

Title: Gym side elevations

Drawing number: 7616g

Scale: 1:50 at A3

Property: 16 The Paddock, Ickenham, UB10 8RB

Client: Sarah & Ben Pittaway

Date: March 2024