




FRONT ELEVATION

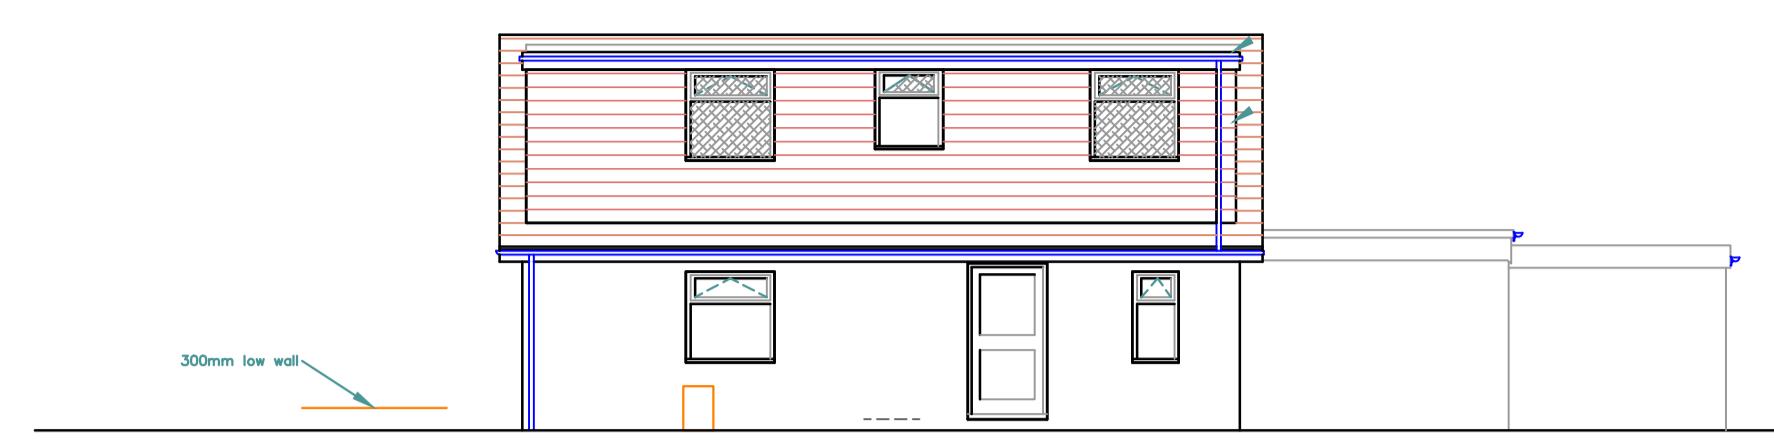


SIDE ELEVATION

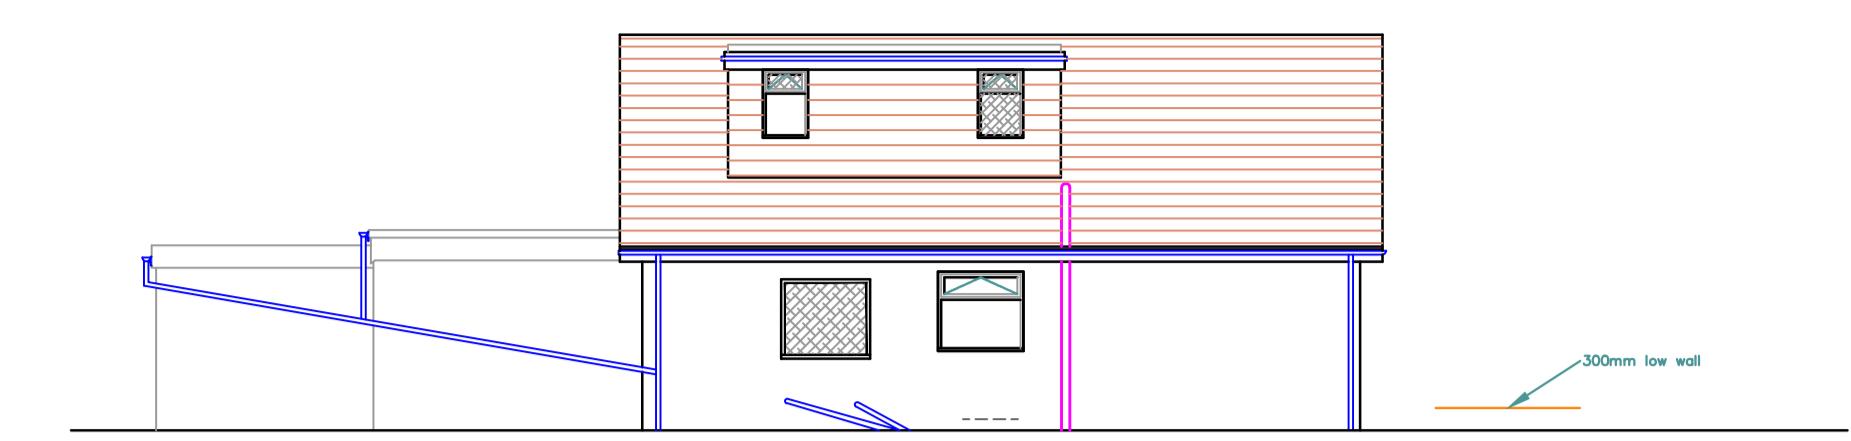



SIDE ELEVATION

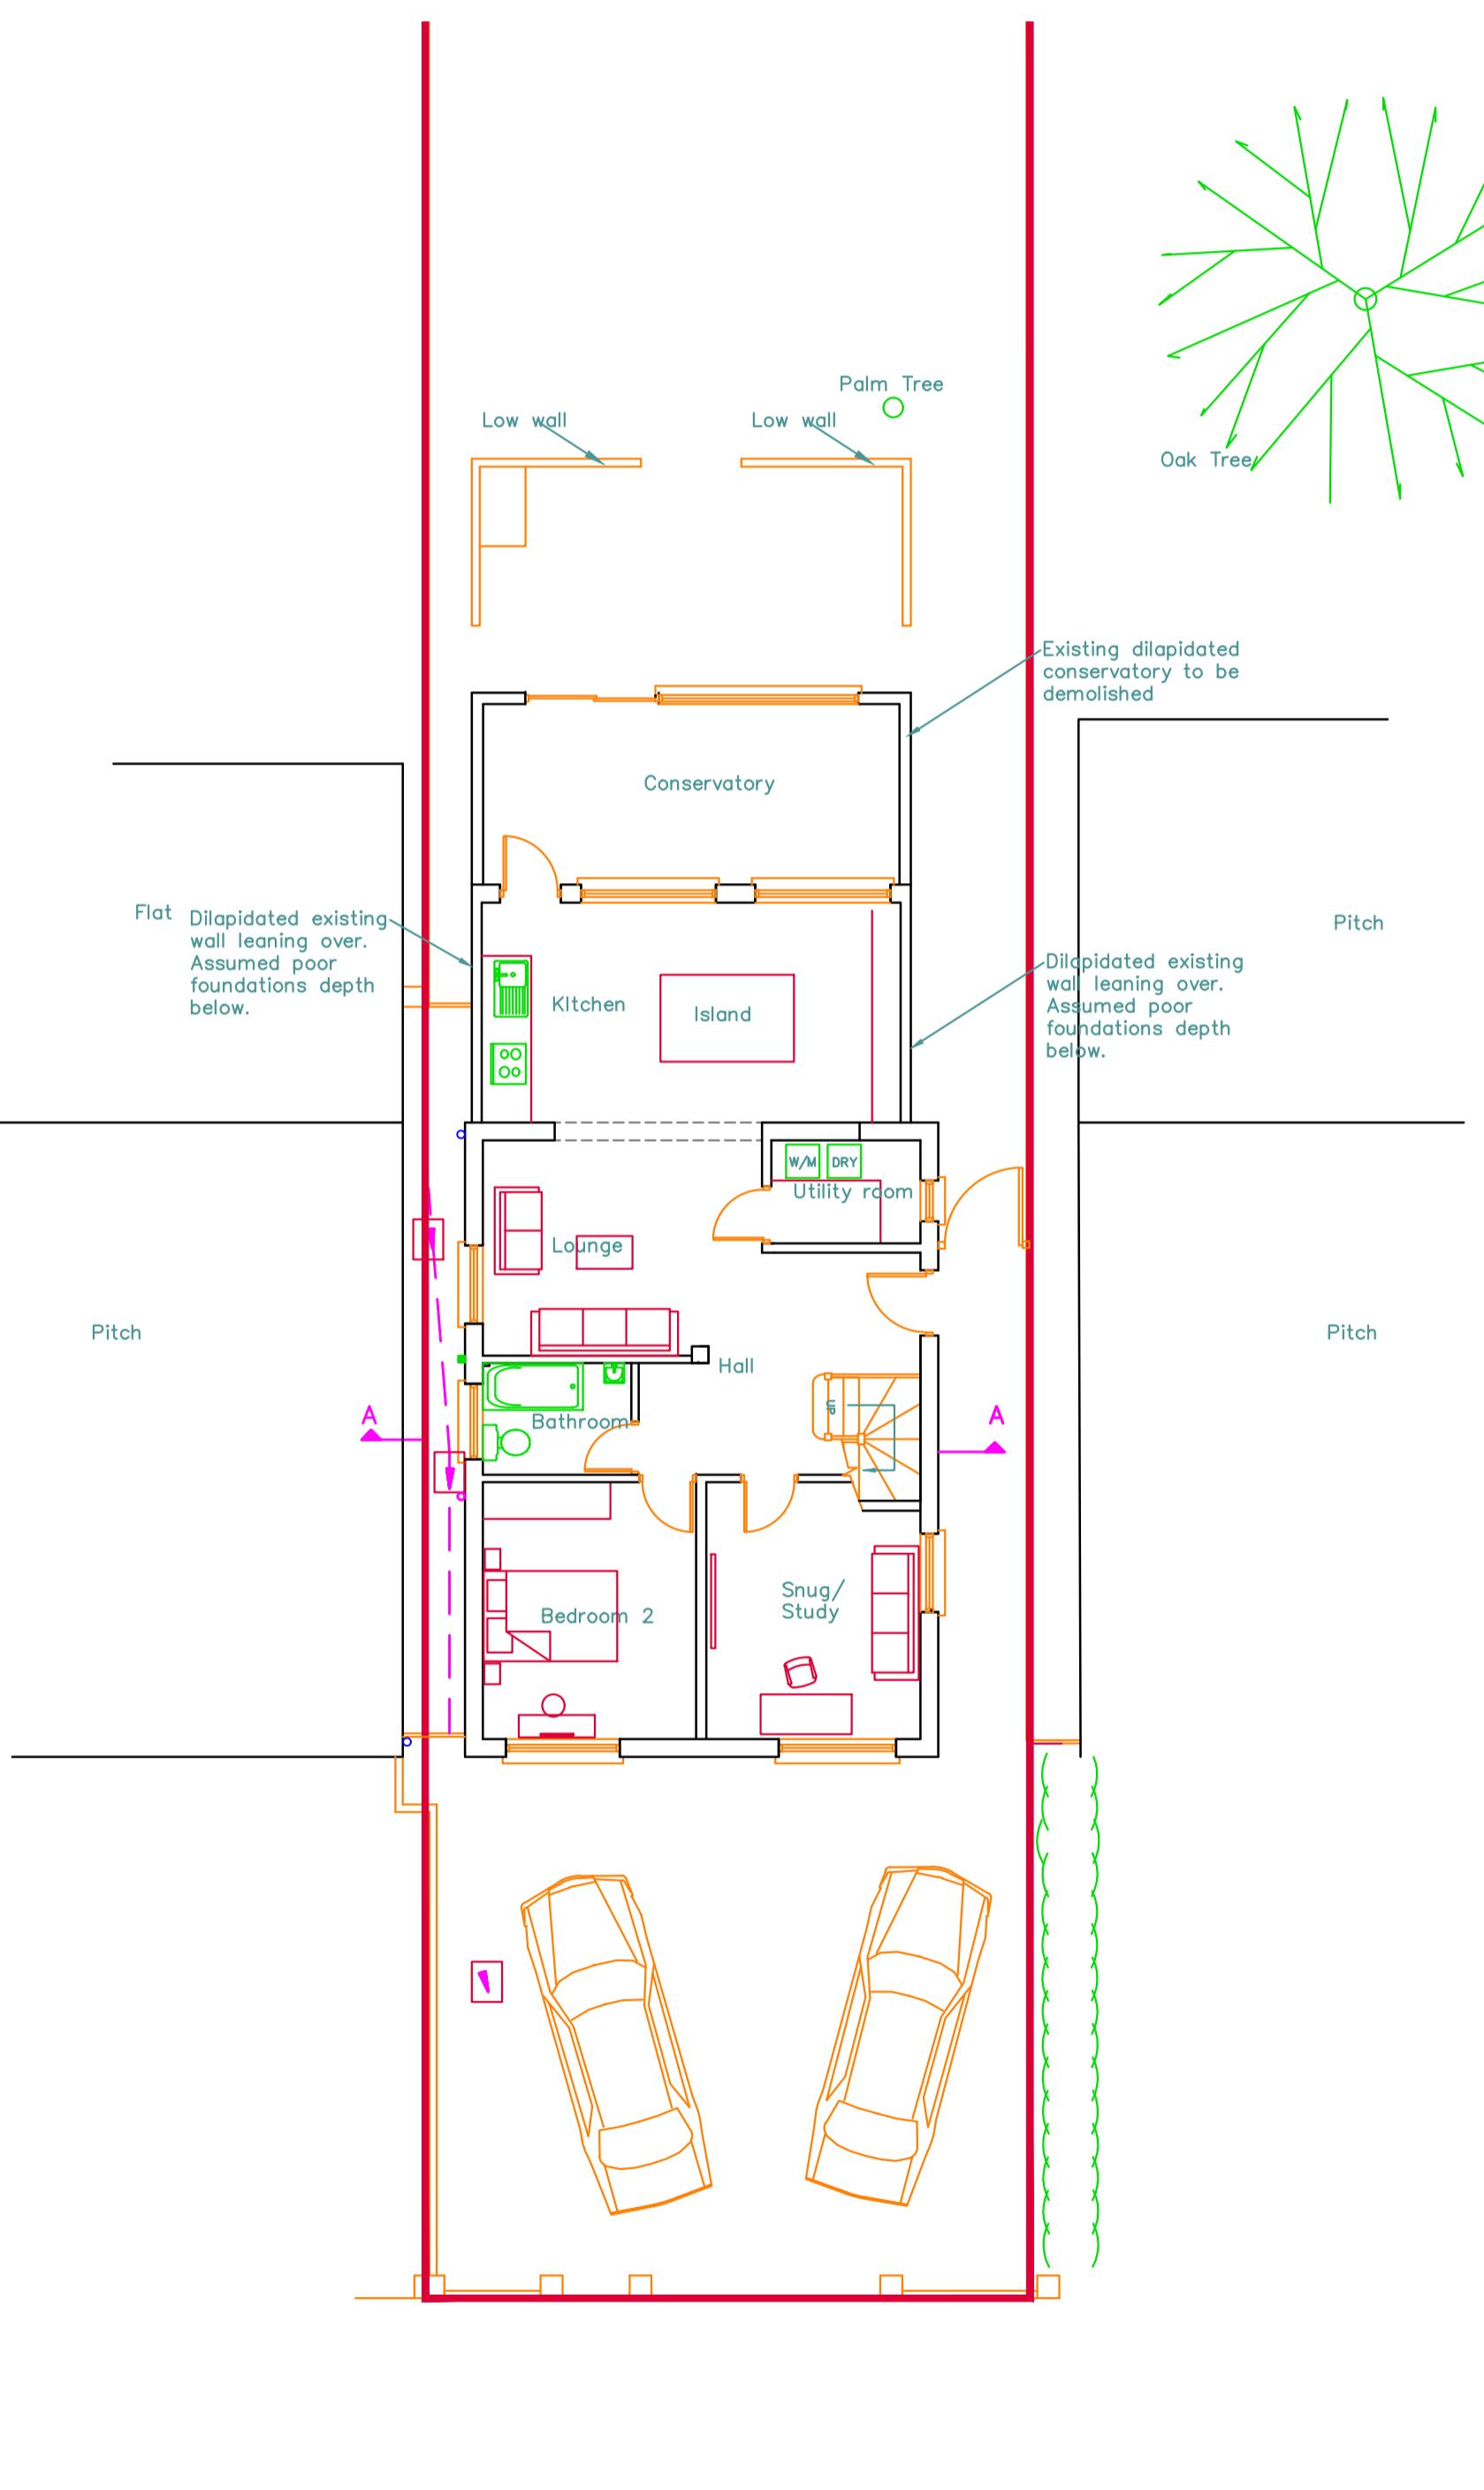

GROUND FLOOR LAYOUT

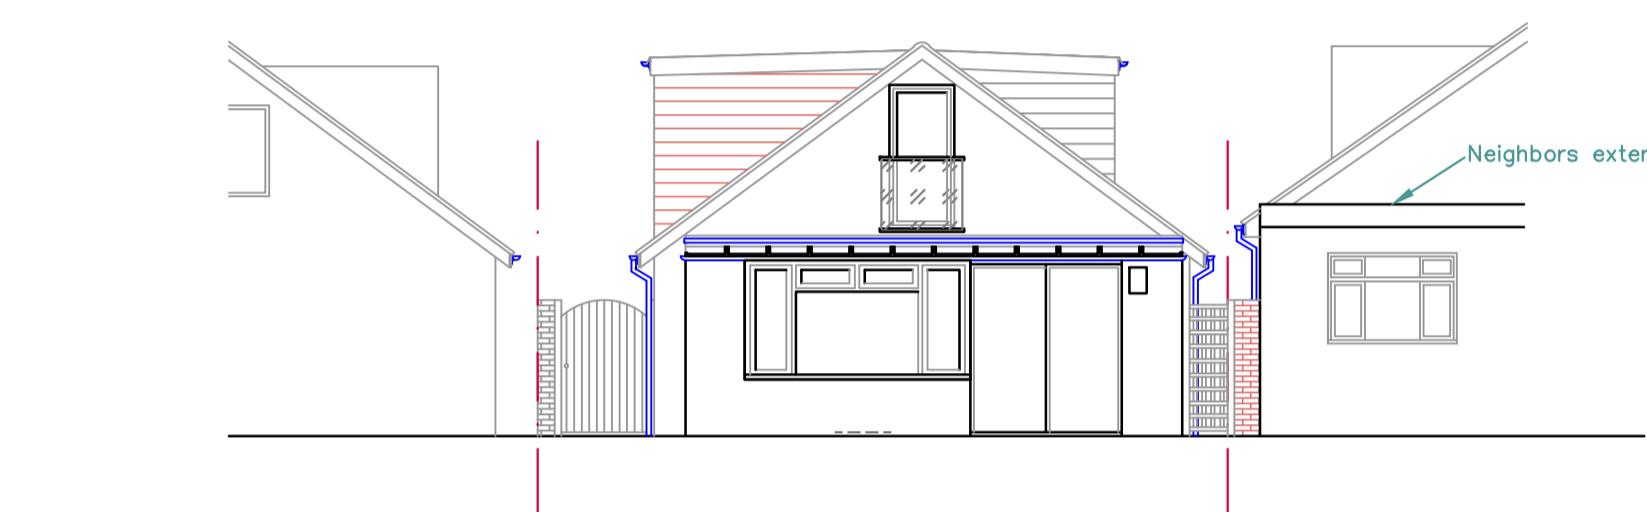

REAR ELEVATION

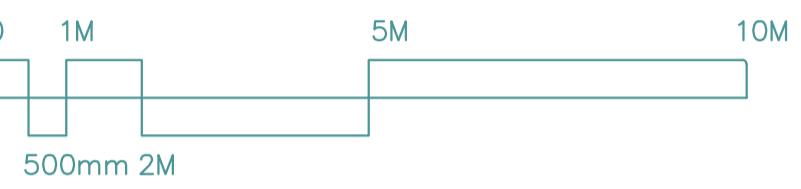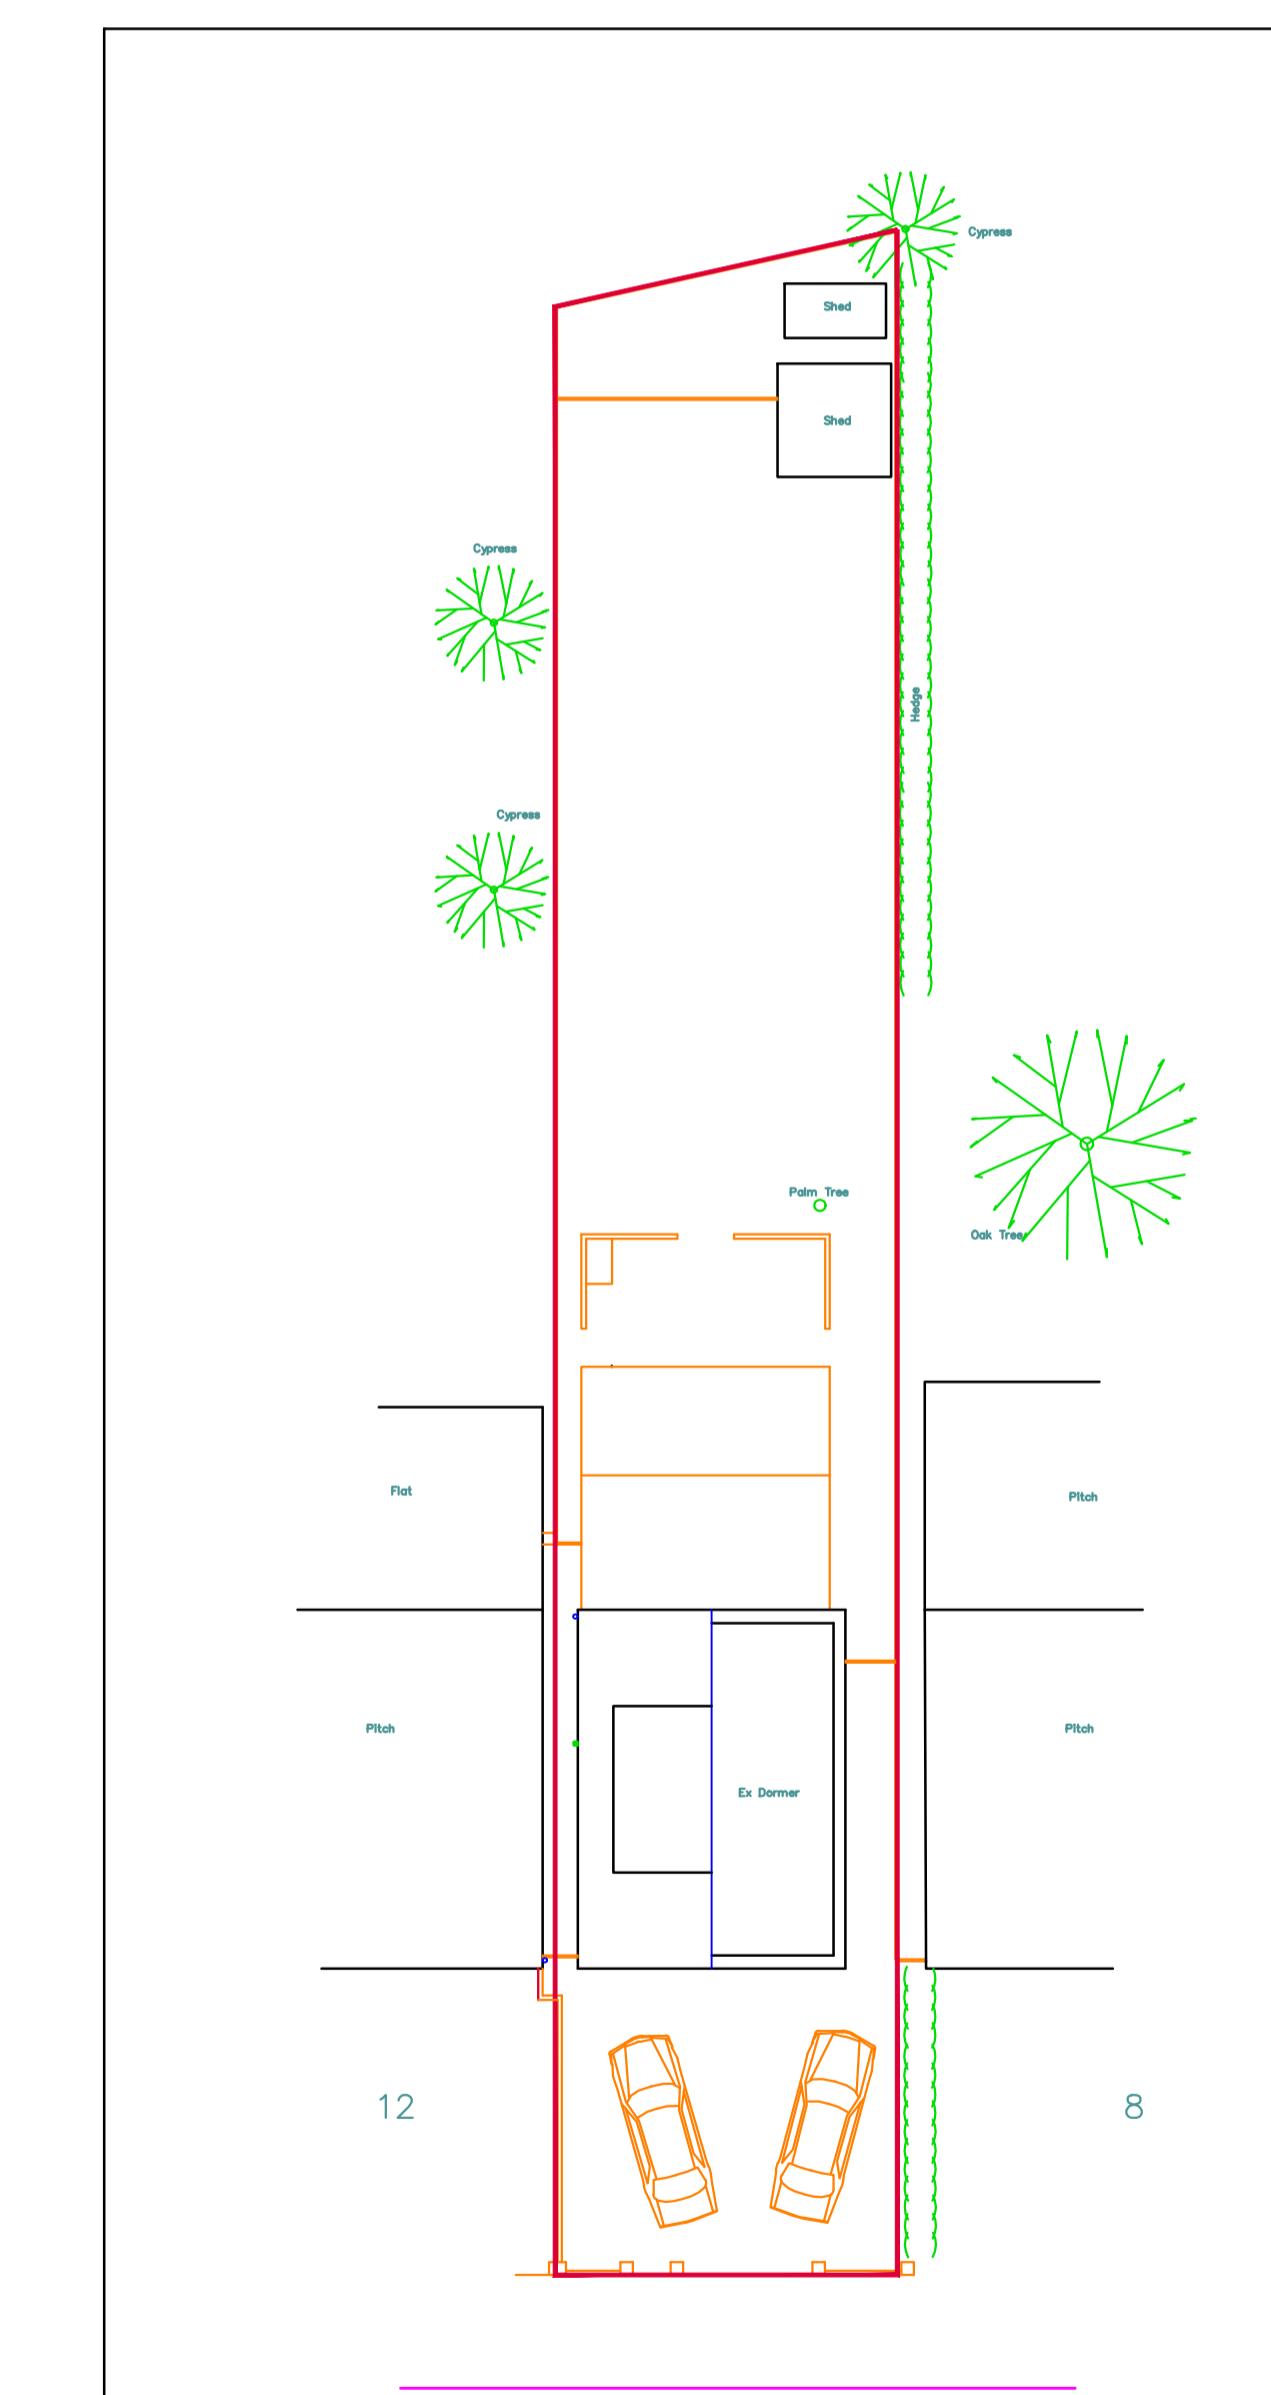

1. Do not scale from this drawing.
2. All dimensions to be checked on site before ordering materials or commencing work.
3. In case of discrepancies in drawings, calculations or details refer to TOWERS ASSOCIATES LTD. for clarification: Unilateral decisions by contractors will not be accepted.
4. For any information not covered by these drawings refer to TOWERS ASSOCIATES LTD. for clarification: Unilateral decisions by contractors will not be accepted.
5. The contractor must ensure that work is being carried out to the latest revisions of all the working drawings.
6. It is the contractors responsibility to inform the local authority before work commences on site, and at all prescribed stages of work. All to the District Surveyors satisfaction.
7. If work is carried out on site before full plan approval has been given, TOWERS ASSOCIATES LTD accept no responsibility for any additional work or materials that the District Surveyor may require.
8. This drawing and all copies produced therefrom remain the copyright and property of TOWERS ASSOCIATES LTD. It may only be reproduced by TOWERS ASSOCIATES LTD and all copies must be returned to TOWERS ASSOCIATES LTD if demanded.

By using this drawing the user and his or her employer signify their agreement of the above terms and conditions.

REV.	DATE	DESCRIPTION
JOB 10 MICAWBER AVENUE, HILLINGDON, UB8 3NY		
TITLE		
EXISTING LAYOUT		
DRG. No. 3350-01		
REV. -		
SCALE: 1: 100		
© Copyright 2024 DRN. BY JV		
DATE APR 24		
CHECKED PDN		
DATE APR 24		
TOWERS ASSOCIATES LTD Harefield Oil Terminal, Harvil Rd, Harefield, MIDDX. UB9 6JL TEL. 01895 812 822 email. info@towers-associates.com WEB. www.towers-associates.com		