
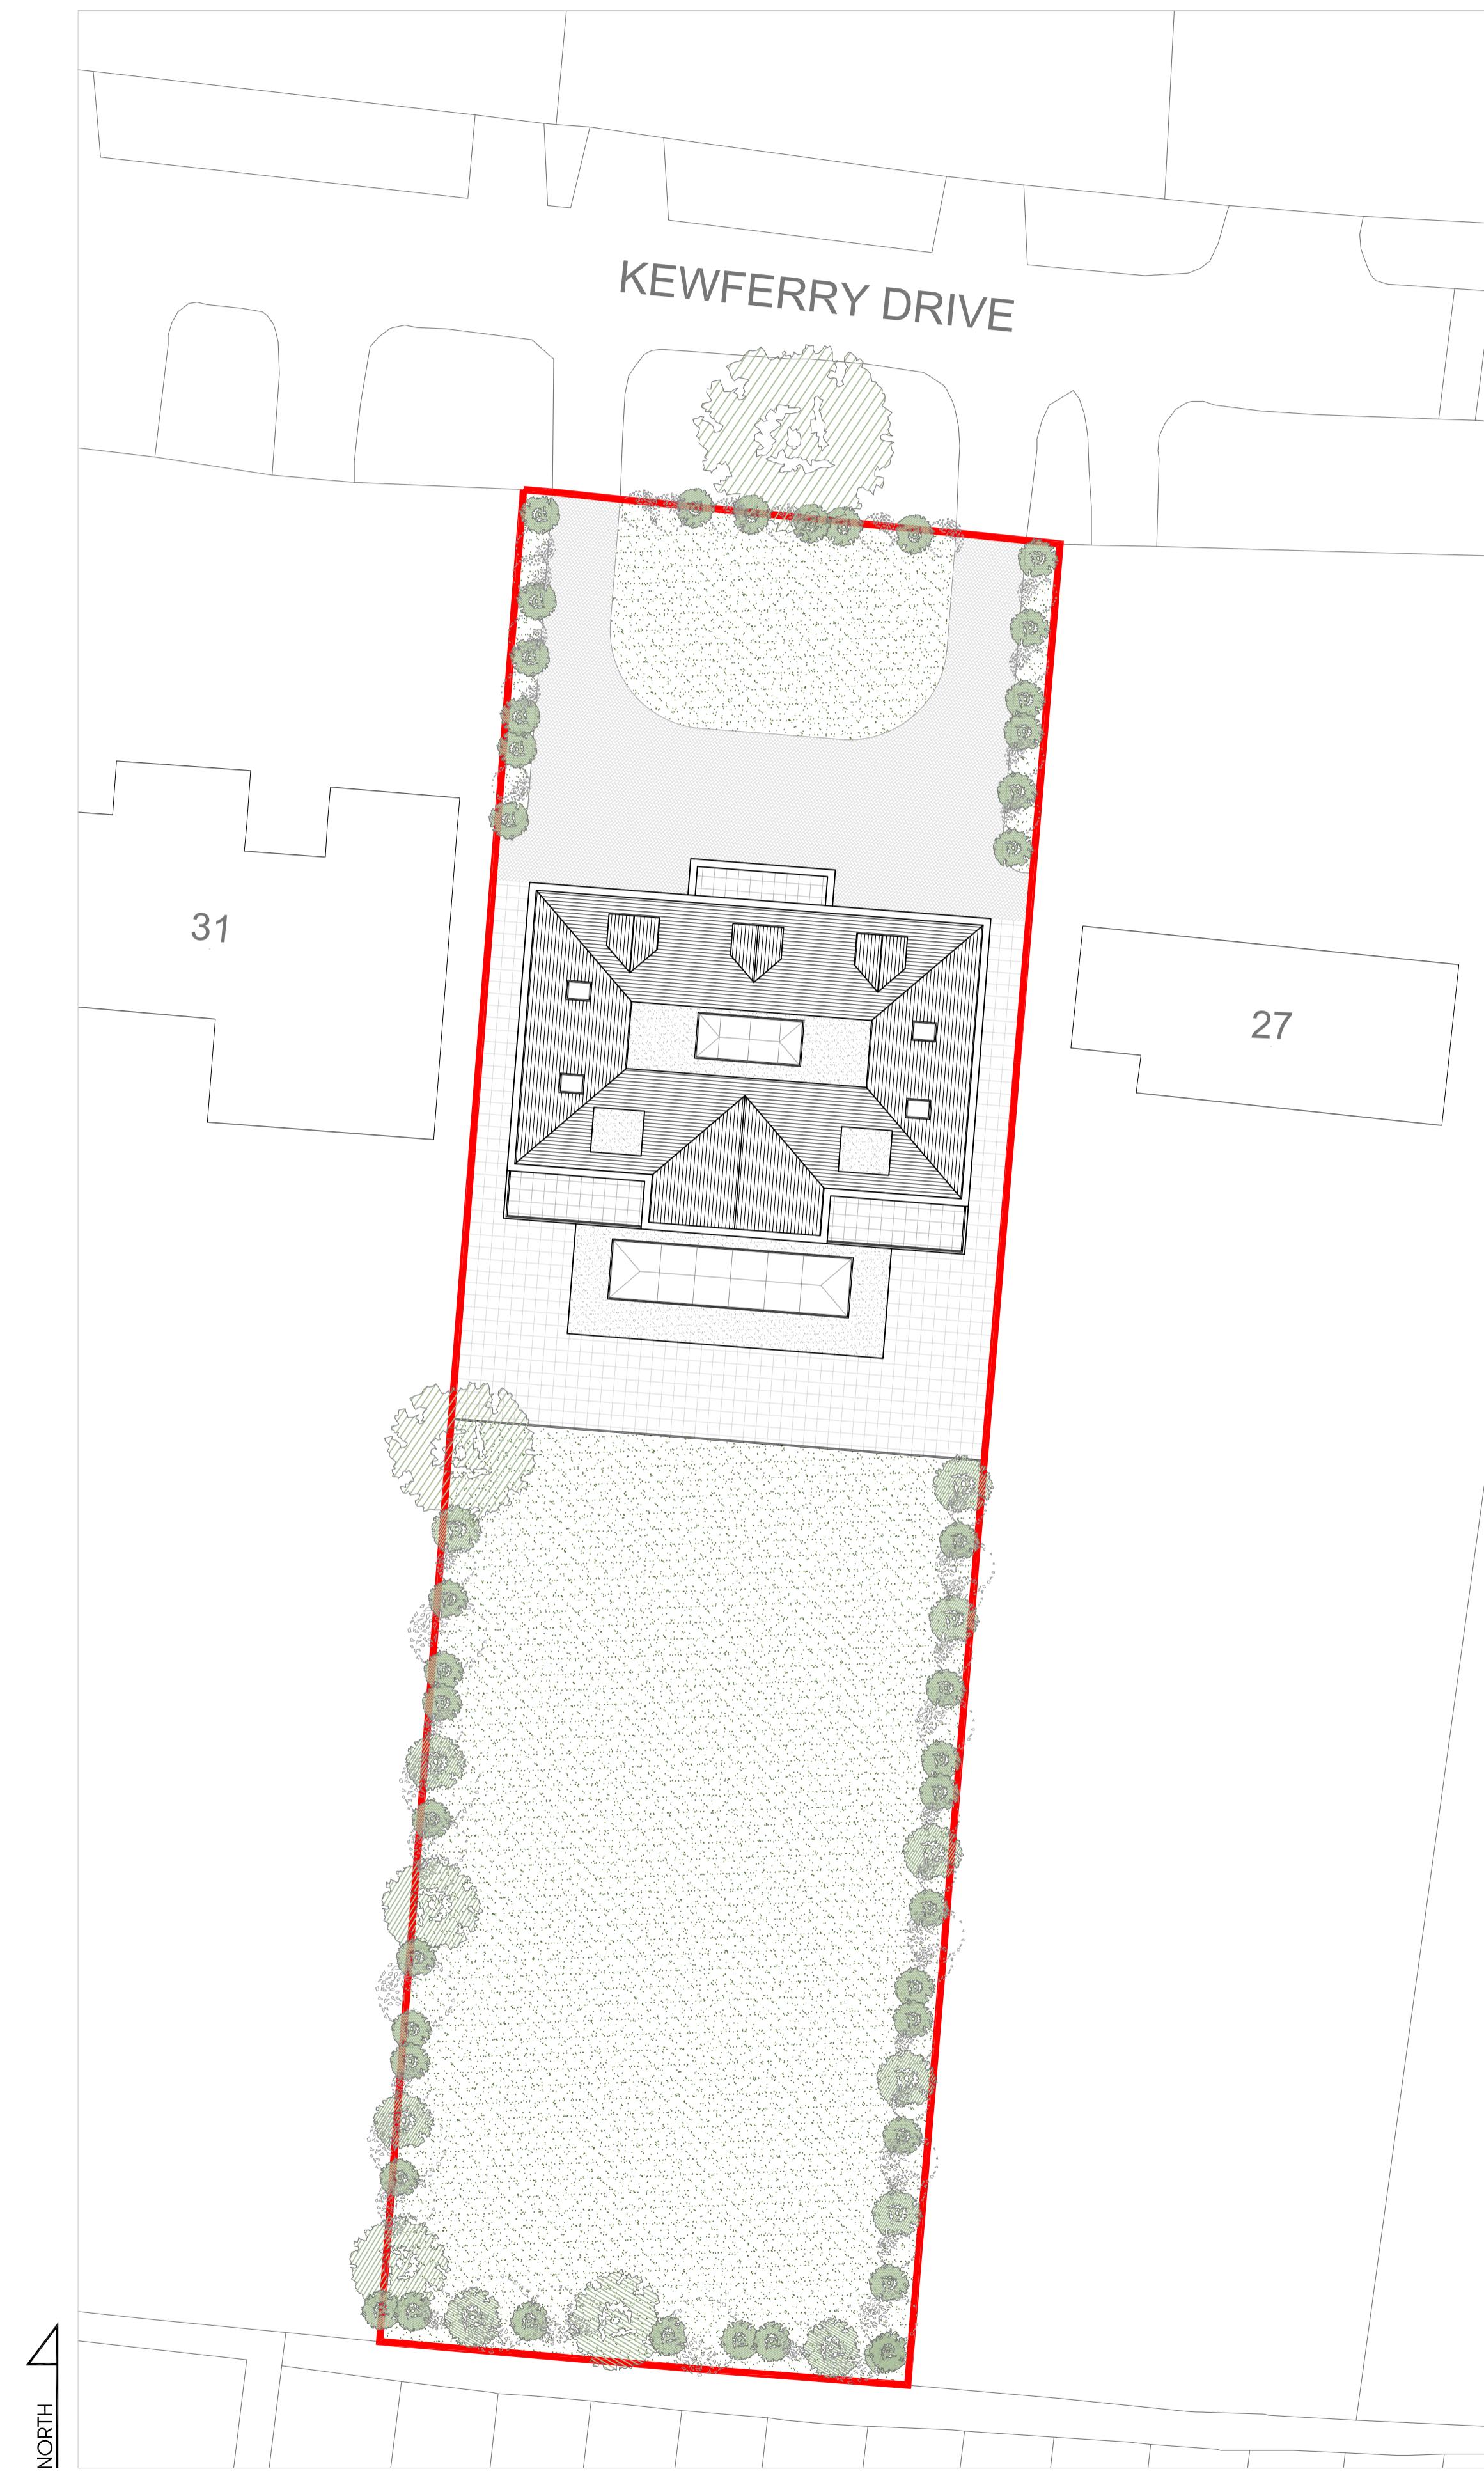


0 2m 4m 10m 20m 40m
SCALE BAR 1:200

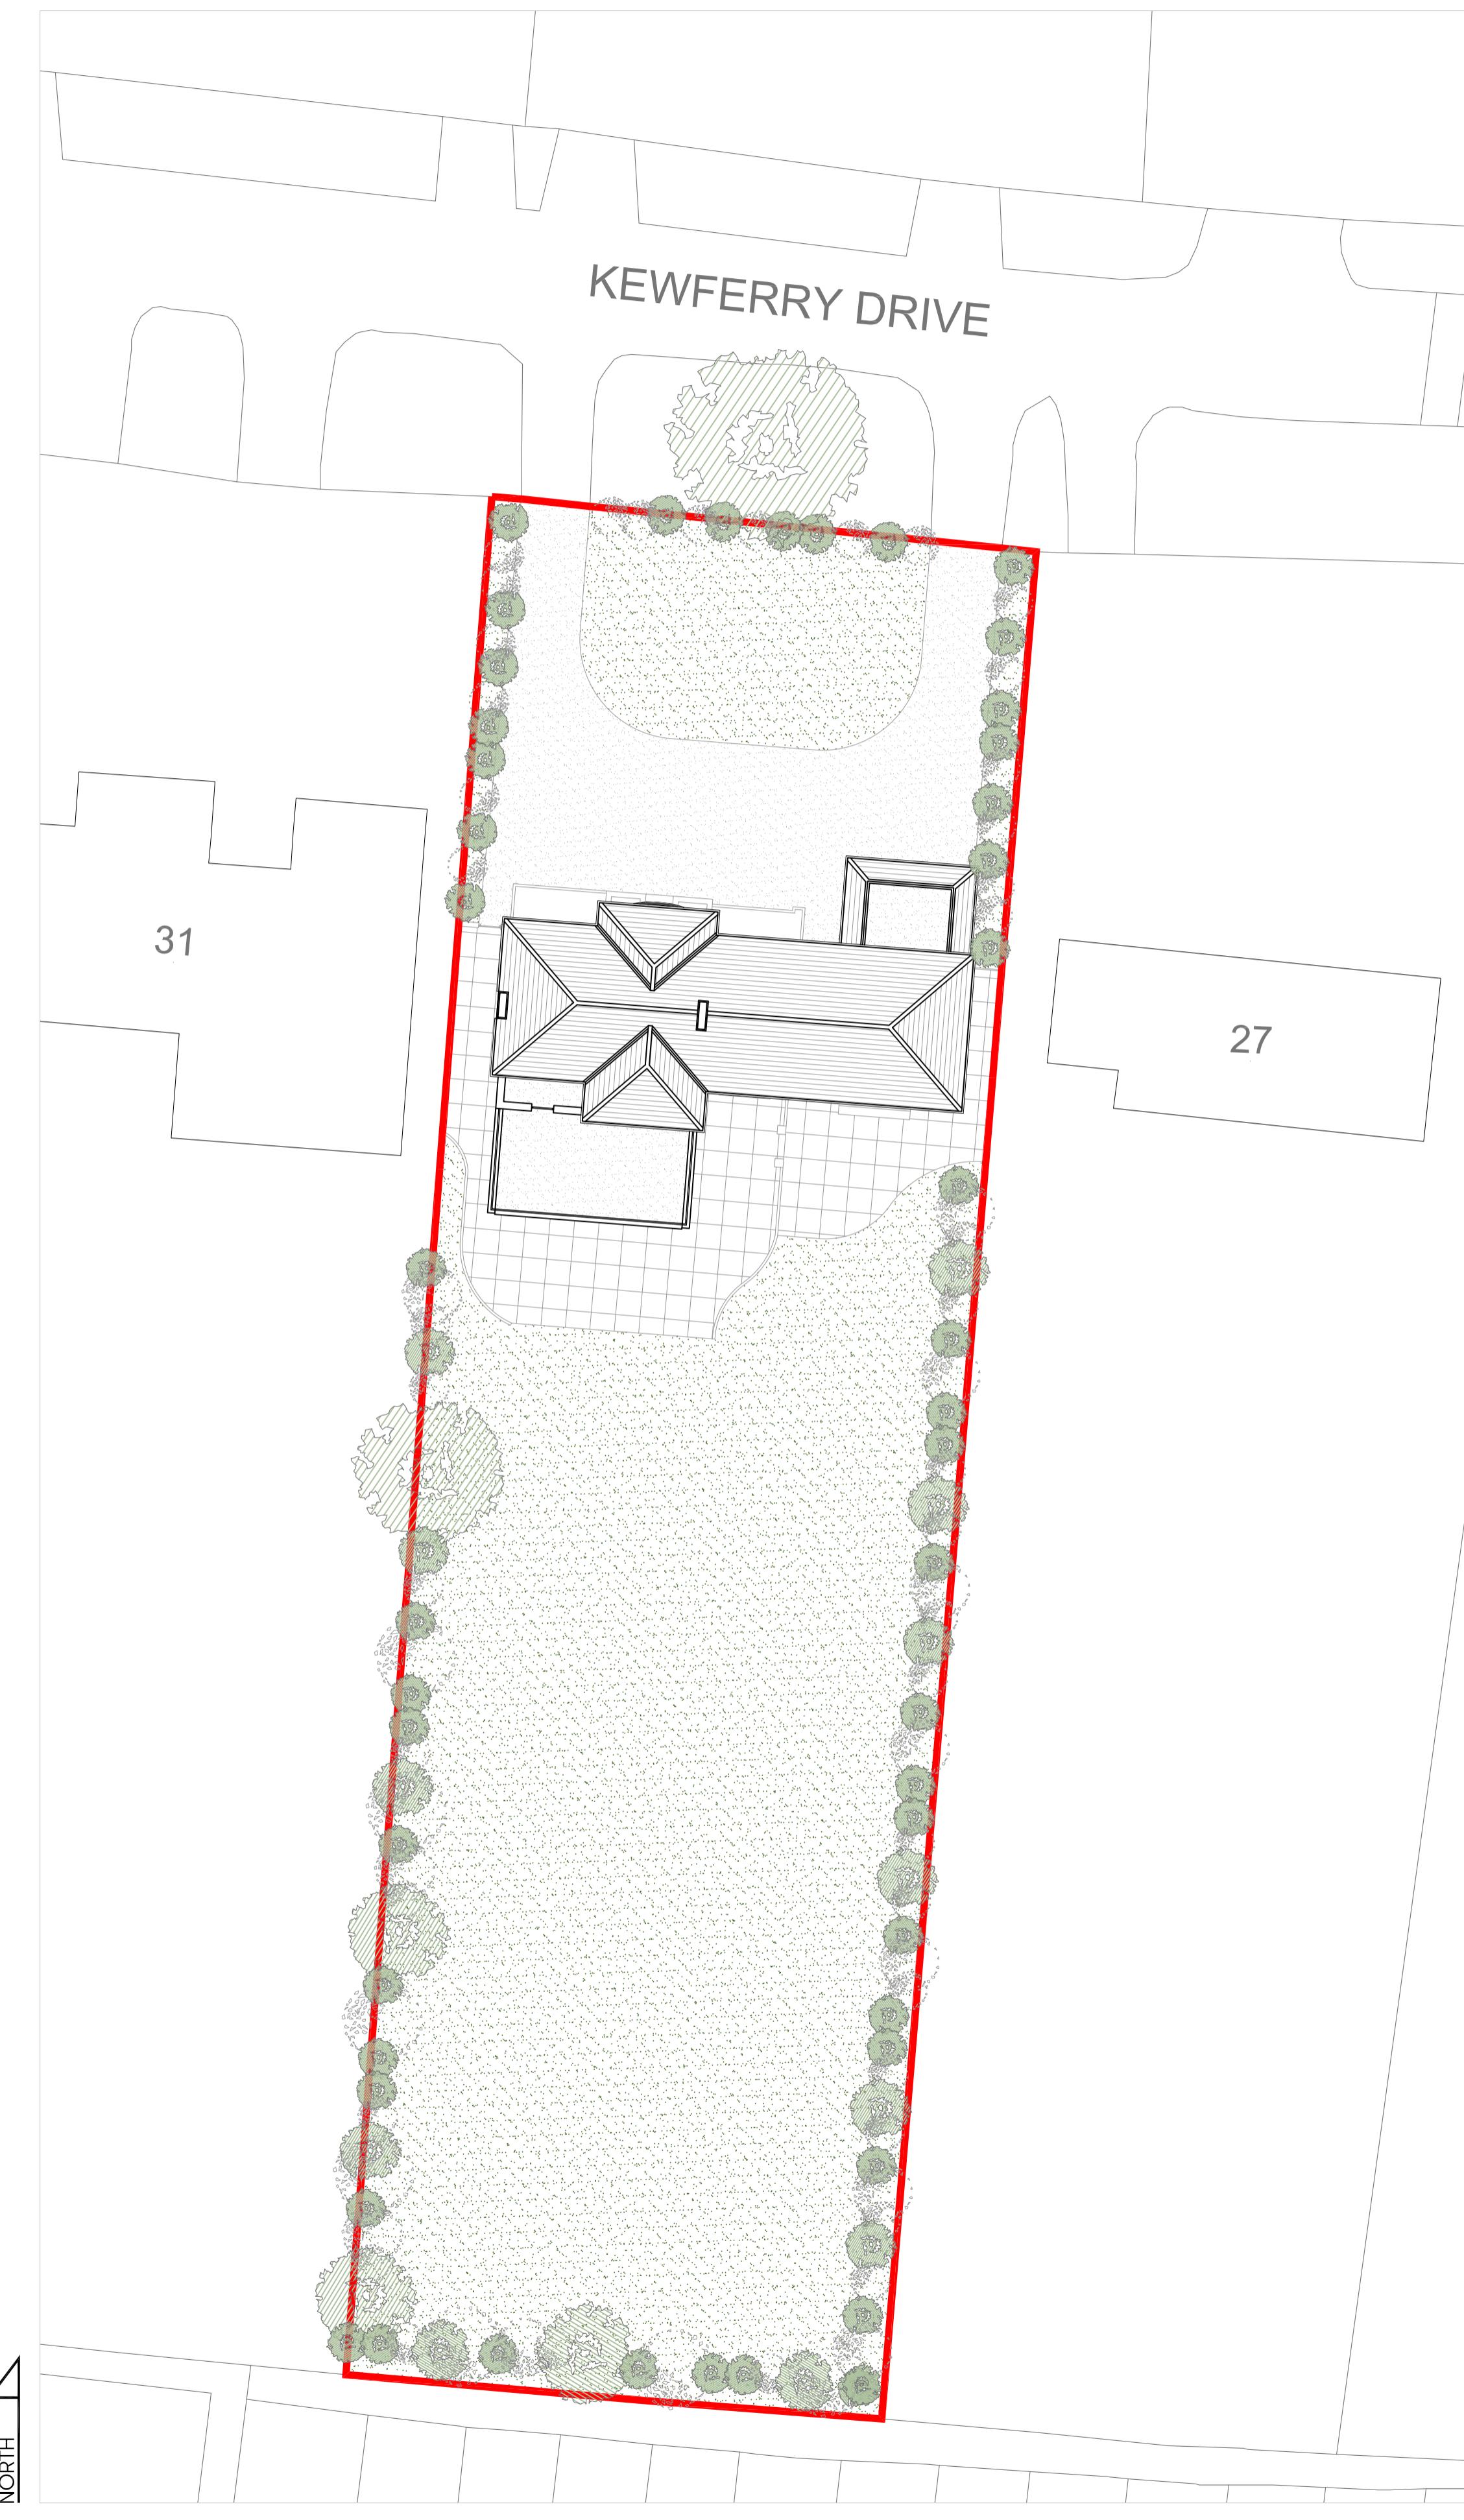

C	09.03.23	AMENDED TO SUIT PRE-APP COMMENTS	KP
B	13.12.22	AMENDED TO SUIT CLIENTS COMMENTS	KP
A	02.12.22	AMENDED TO SUIT CLIENTS COMMENTS	KP

Rev

Date

Description

Init.

Client

MR & MRS JOHAL

Project Title

PROPOSED EXTENSION AND ALTERATIONS

WHITE RIDGES, KEWFERRY DRIVE, NORTHWOOD, HA6 2NT

Drawing Title

EXISTING & PROPOSED SITE PLAN

Code File	Sheet Size	Scale
P001	A1	1:200
Drawn by	Drawing Date	Approved by
AA	NOV 2022	NJ

Project No.

1944

Drawing No.

P102

Revision

C

Jutta Architects
2-4 High Street, Ruislip,
Middlesex, HA4 7AR
01992 840077 | 01992 840076
info@jutta-architects.com
jutta-architects.com

This drawing is property of Jutta Architects Ltd © and must not be copied or otherwise reproduced. All dimensions must be checked on site before commencing work. No dimensions to be scaled from this drawing. This drawing was produced using AutoCAD 2016.

PLANNING ISSUE