




SCALE BAR 1:50

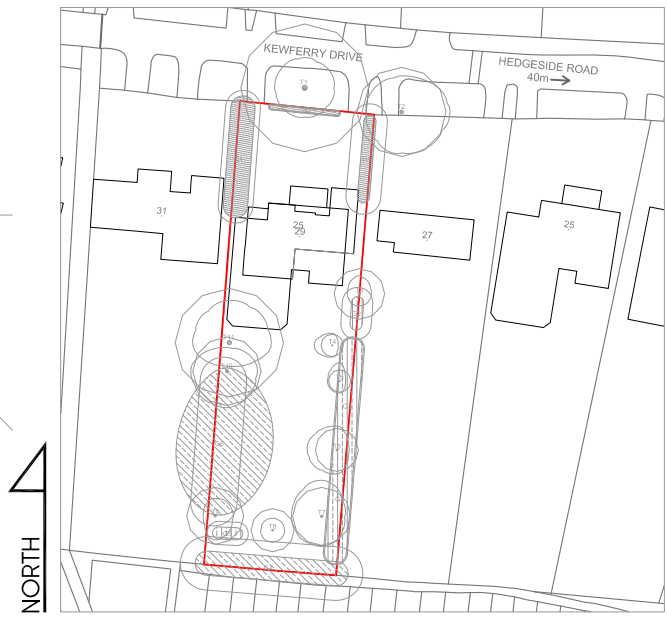

LOCATION PLAN  
SCALE 1:1250

BLUE DASHED LINES  
INDICATES PREVIOUSLY  
APPROVED SCHEME  
REF:26239/APP/2021/3074

RED DASHED LINES  
INDICATES EXISTING  
DWELLING

PROPOSED FRONT ELEVATION

1.8m HIGH OBSCURED  
SCREENING TO AVOID  
OVERLOOKING TO  
NEIGHBOURING PROPERTIES

F.F.L. +150  
G.L. +/- 0.0

PROPOSED REAR ELEVATION

E	12.09.23	AMENDED TO SUIT PLANNING COMMENTS	KP
D	19.07.23	AMENDED TO SUIT PLANNING COMMENTS	KP
C	09.03.23	AMENDED TO SUIT PRE-APP COMMENTS	KP
B	13.12.22	AMENDED TO SUIT CLIENTS COMMENTS	KP
A	02.12.22	AMENDED TO SUIT CLIENTS COMMENTS	KP
Rev	Date	Description	Init.

Client

MR & MRS JOHAL

Project Title  
PROPOSED 5 BEDROOM HOUSE

WHITE RIDGES, KEWFERRY DRIVE, NORTHWOOD, HA6 2NT  
Drawing Title

PROPOSED SIDE ELEVATIONS

Cad File	Sheet Size	Scale
P001	A1	1:50
Drawn by	Drawing Date	Approved by
KP	NOV 2022	NJ
Project No.	Drawing No.	Revision
1944	P401	E

**Juttla Architects**

2-4 High Street, Ruislip,  
Middlesex, HA4 7AR

t 01923 840077 f 01923 840078  
info@juttla-architects.com  
juttla-architects.com

This drawing is property of Juttla Architects Ltd © and must not be copied or otherwise reproduced. All dimensions must be checked on site before commencing work. No dimensions to be scaled from this drawing. This drawing was produced using AutoCad 2016.

PLANNING ISSUE