

NOTES:
ALL DIMENSIONS MUST BE CHECKED ON SITE AND NOT
SCALED FROM THIS DRAWING AND ANY DISCREPANCY
VERIFIED

A	SEPT/24	AMENDED TO SHOW WINDOWS AS EXISTING TO LEFT HAND WALL OF PROPERTY
REV.	DATE	DESCRIPTION

COPYRIGHT:

R.P.ARCHITECTURAL SERVICES
39A,NORWICH ROAD
NORTHWOOD
MIDDLESEX
HA6 1ND

Tel:07753 659794

CLIENT:

JOB TITLE:

44 WARRENDER WAY
RUISLIP
HA4 8ED

DRAWING TITLE



AS EXISTING GROUND
FLOOR PLAN

SCALE: 1:50

DATE:JUNE/2024

DRAWN: RPA

DRAWING NO.	REV.
RPA/44/WW/405	A

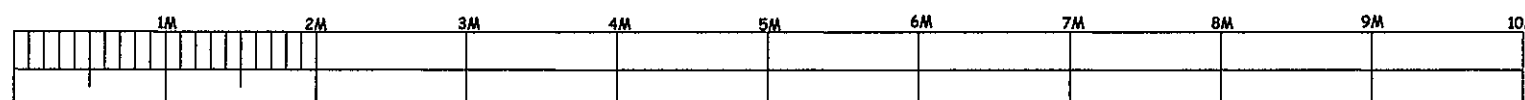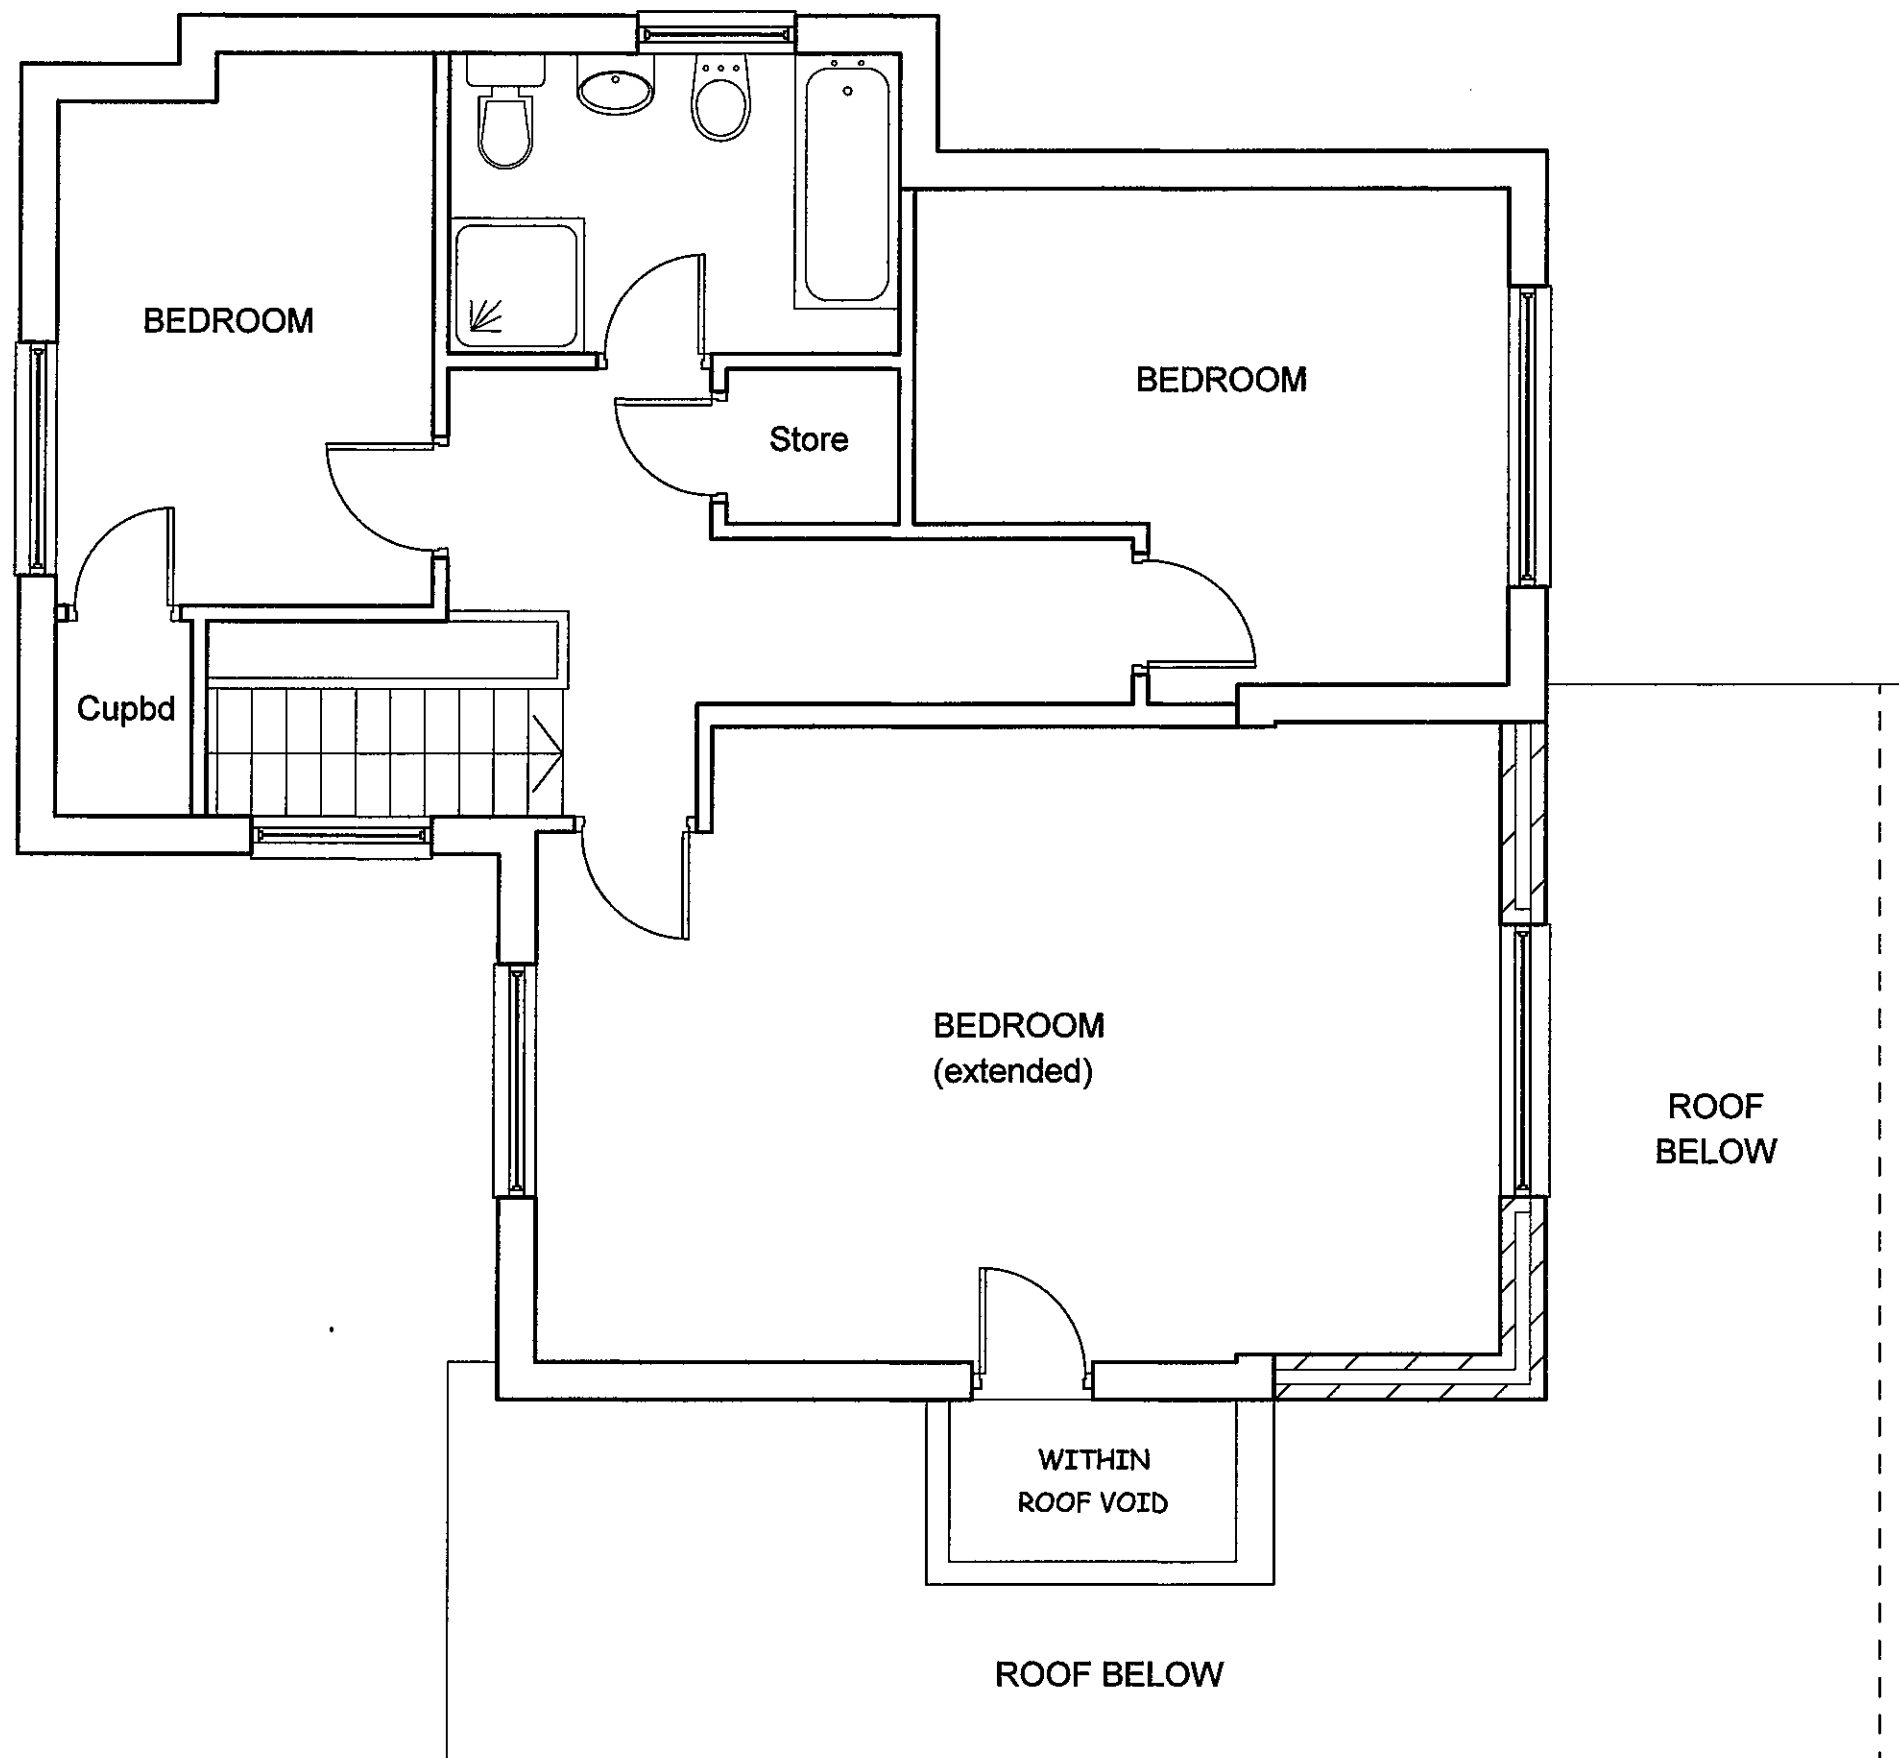

SCALE BAR

NOTES:
ALL DIMENSIONS MUST BE CHECKED ON SITE AND NOT
SCALED FROM THIS DRAWING AND ANY DISCREPANCY
VERIFIED

A	SEPT/24	AMENDED TO SHOW WINDOWS AS EXISTING TO LEFT HAND WALL OF PROPERTY
REV.	DATE	DESCRIPTION

COPYRIGHT:

R.P.ARCHITECTURAL SERVICES
39A,NORWICH ROAD
NORTHWOOD
MIDDLESEX
HA6 1ND

Tel:07753 659794

CLIENT:

JOB TITLE:

44 WARRENDER WAY
RUISLIP
HA4 8ED

DRAWING TITLE

AS EXISTING FIRST
FLOOR PLAN

SCALE: 1:50

DATE:JUNE/2024

DRAWN: RPA

DRAWING NO.

RPA/44/WW/406

REV.

A