

Dimensions to be verified on site  
DO NOT SCALE FROM THIS DRAWING.  
Any areas indicated on this drawing are for guidance only.  
No responsibility is taken for their accuracy.

This drawing is the property of **Design Workshop Consultant Ltd**. Copyright is reserved by them and the drawing is issued on the condition that it is not copied, reproduced, retained or disclosed to any unauthorized person, either wholly or in part without the consent in writing of **Design Workshop Consultant Ltd**.

Site Address:

137, Roseville Road,  
Hayes,  
UB3 4RA

Title:



Proposed Outbuilding Floor Plan  
and Elevations

Scale: 1:50, 1:100

Paper Size: A3


Rev Date Comments

Drawn By: VP  
Job Ref: 23023  
Date: March 2023  
Drawing No. PL - 01

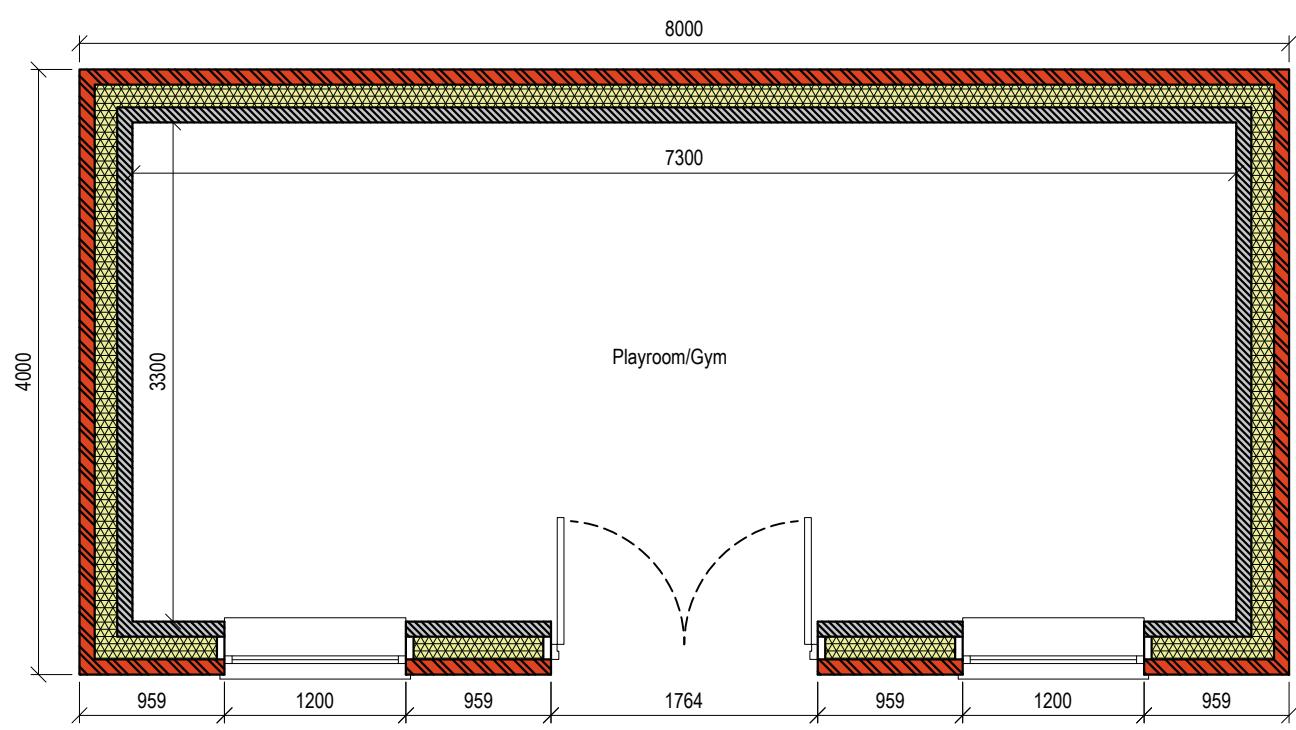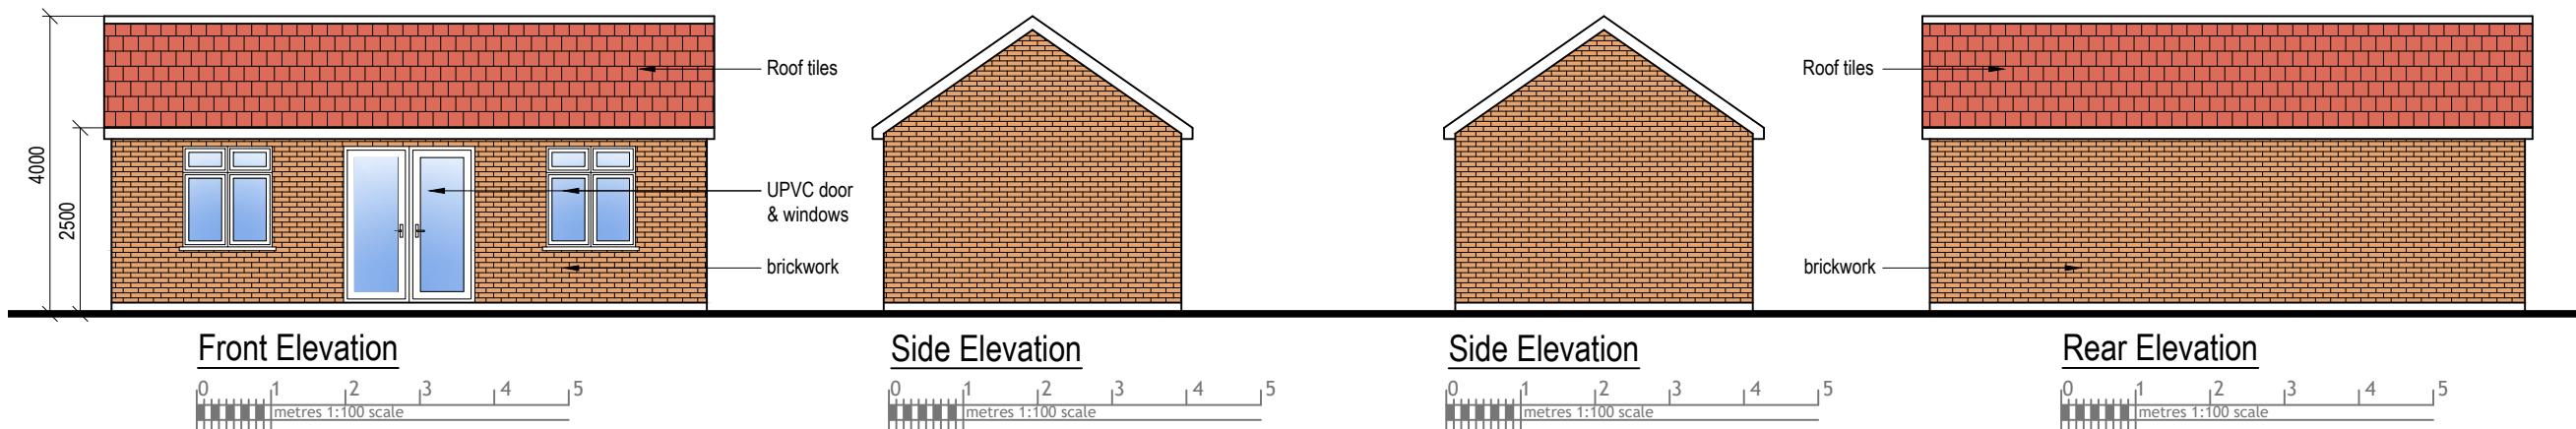

Proposed Outbuilding Floor Plan

0 0.5 1.0 1.5 2.0 2.5  
metres 1:50 scale

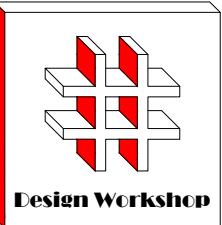

Design Workshop

Dimensions to be verified on site  
DO NOT SCALE FROM THIS DRAWING.  
Any areas indicated on this drawing are for guidance only.  
No responsibility is taken for their accuracy.


This drawing is the property of **Design Workshop Consultant Ltd**. Copyright is reserved by them and the drawing is issued on the condition that it is not copied, reproduced, retained or disclosed to any unauthorized person, either wholly or in part without the consent in writing of **Design Workshop Consultant Ltd**.

Site Address:

137, Roseville Road,  
Hayes,  
UB3 4RA

Title:

Block and Location  
Plans

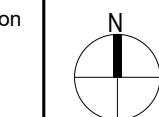


Scale: 1:500, 1:1250

Paper Size: A3

Rev Date Comments

### Proposed Outbuilding

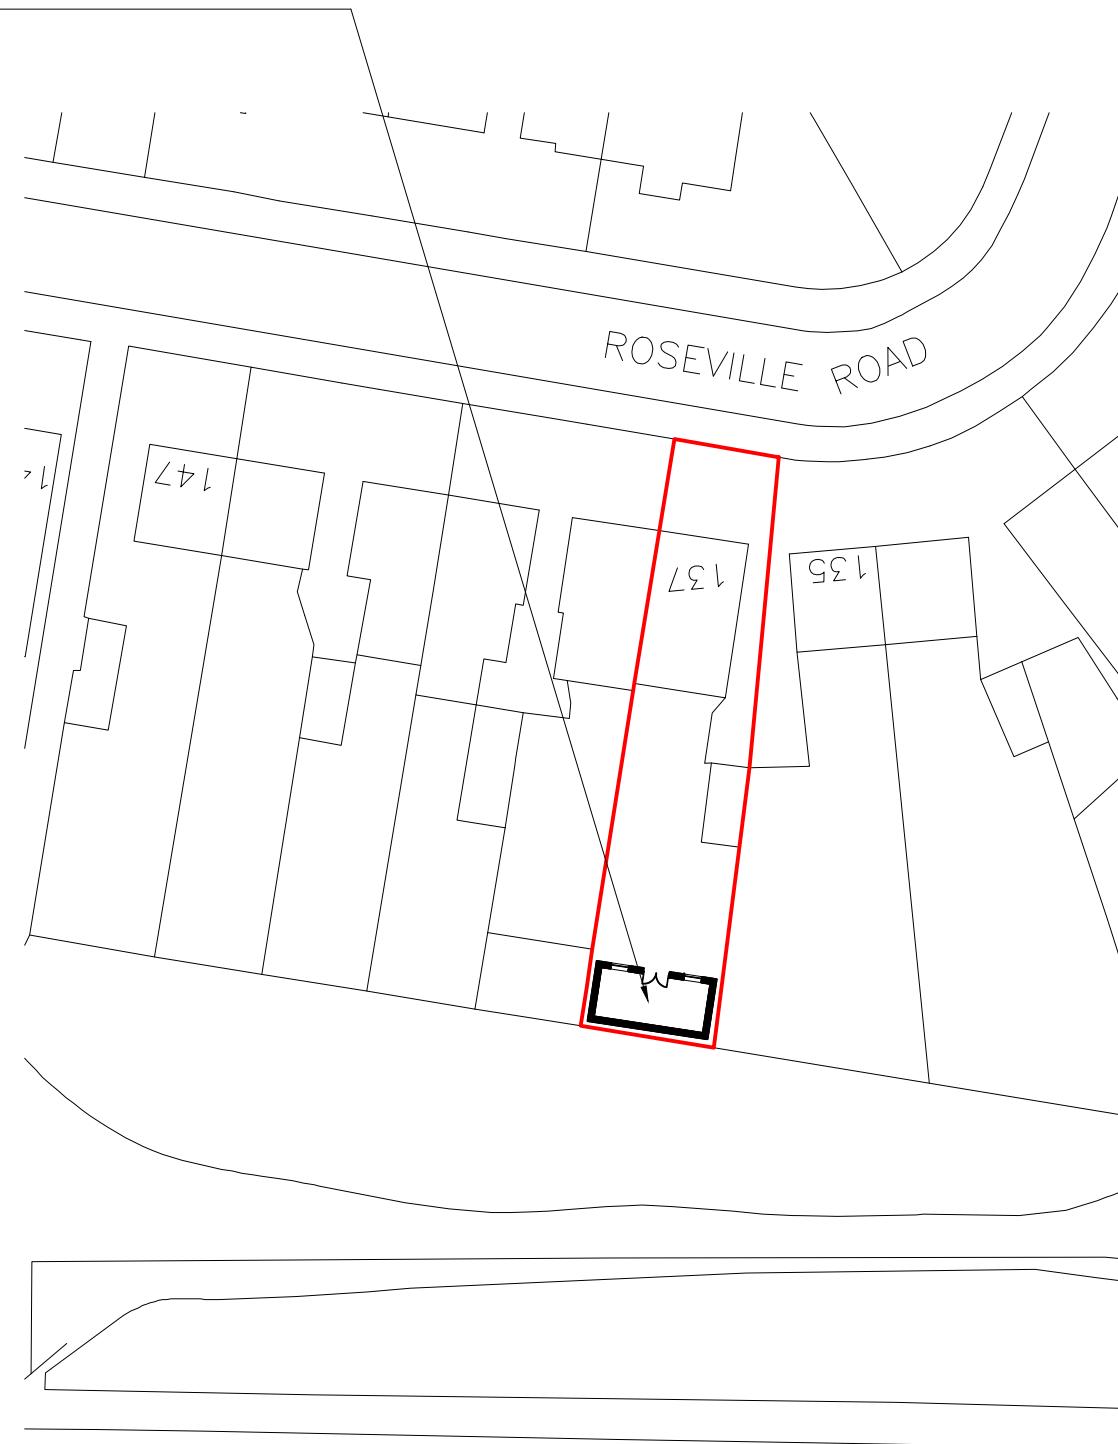

### Block Plan



### Site Location



Drawn By: VP

Job Ref: 23023

Date: March 2023

Drawing No. PL - 02