






PROPOSED FRONT ELEVATION

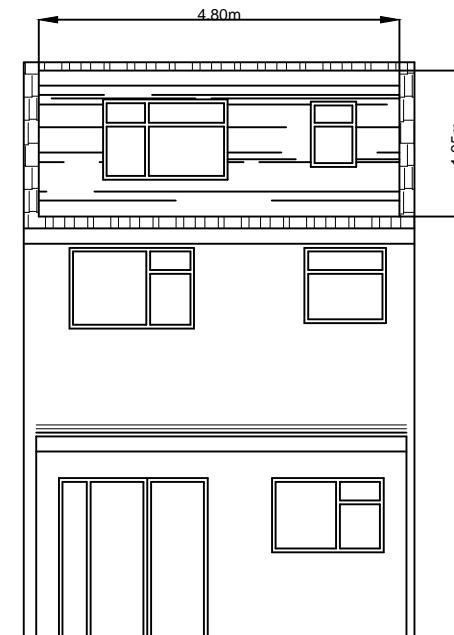


PROPOSED REAR ELEVATION


ALL NEW EXTERNAL MATERIALS TO MATCH, AS CLOSE AS POSSIBLE, TO EXISTING EXTERNAL MATERIALS.

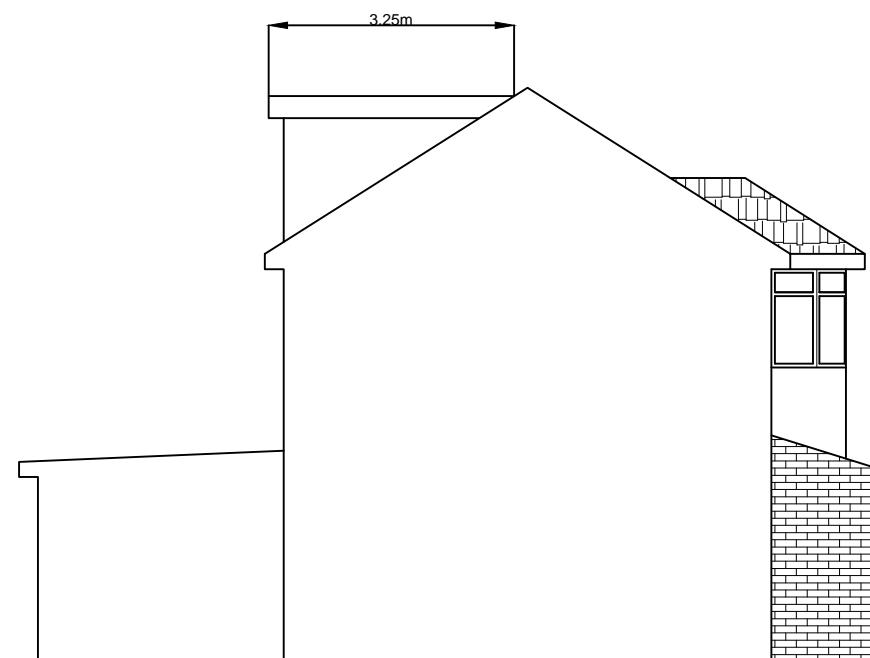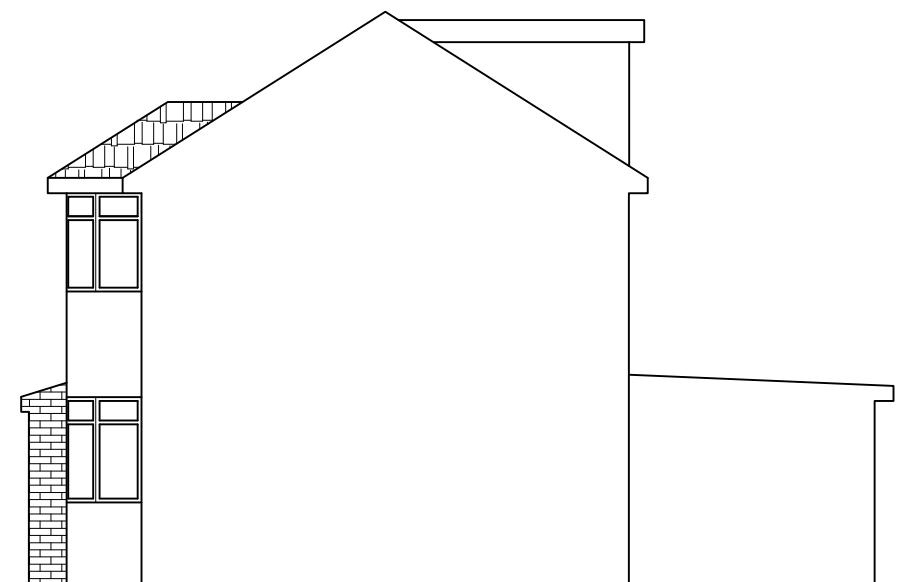

PROPOSED SIDE ELEVATIONS

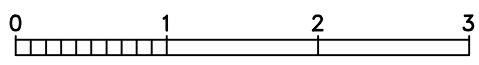

Scale bar 1:50

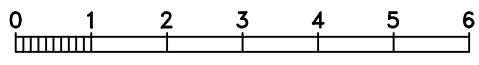

Scale bar 1:100

Note

ALL DIMENSIONS TO BE CHECKED AND VERIFIED ON SITE BEFORE CONSTRUCTION PHASE.

DO NOT SCALE FROM THIS DRAWING.

ANY AREAS INDICATED ON THIS DRAWING ARE FOR GUIDANCE ONLY AND NO RESPONSIBILITY IS TAKEN FOR THEIR ACCURACY.

Client

Drawing Title

PROPOSED ELEVATIONS

Job Title

PROPOSED LOFT EXTENSION, FRONT PORCH AND AN OUTBUILDING AT:  
13 APPLEROE AVENUE  
RUISLIP  
HA4 0UT

Scale 1:100

Date JUNE 2023

Drawing No.  
13/AA/04