

# MICHAEL OAKES ARCHITECTS LTD.



Michael Oakes (Director) B.A. Hons Arch, Dipl. Arch, Registered Architect

REGISTERED ARCHITECTS, DESIGNERS + ILLUSTRATORS


Telephone: 01895 235089 - E-mail: michaeloakesarchitect@googlemail.com



Site Location Plan

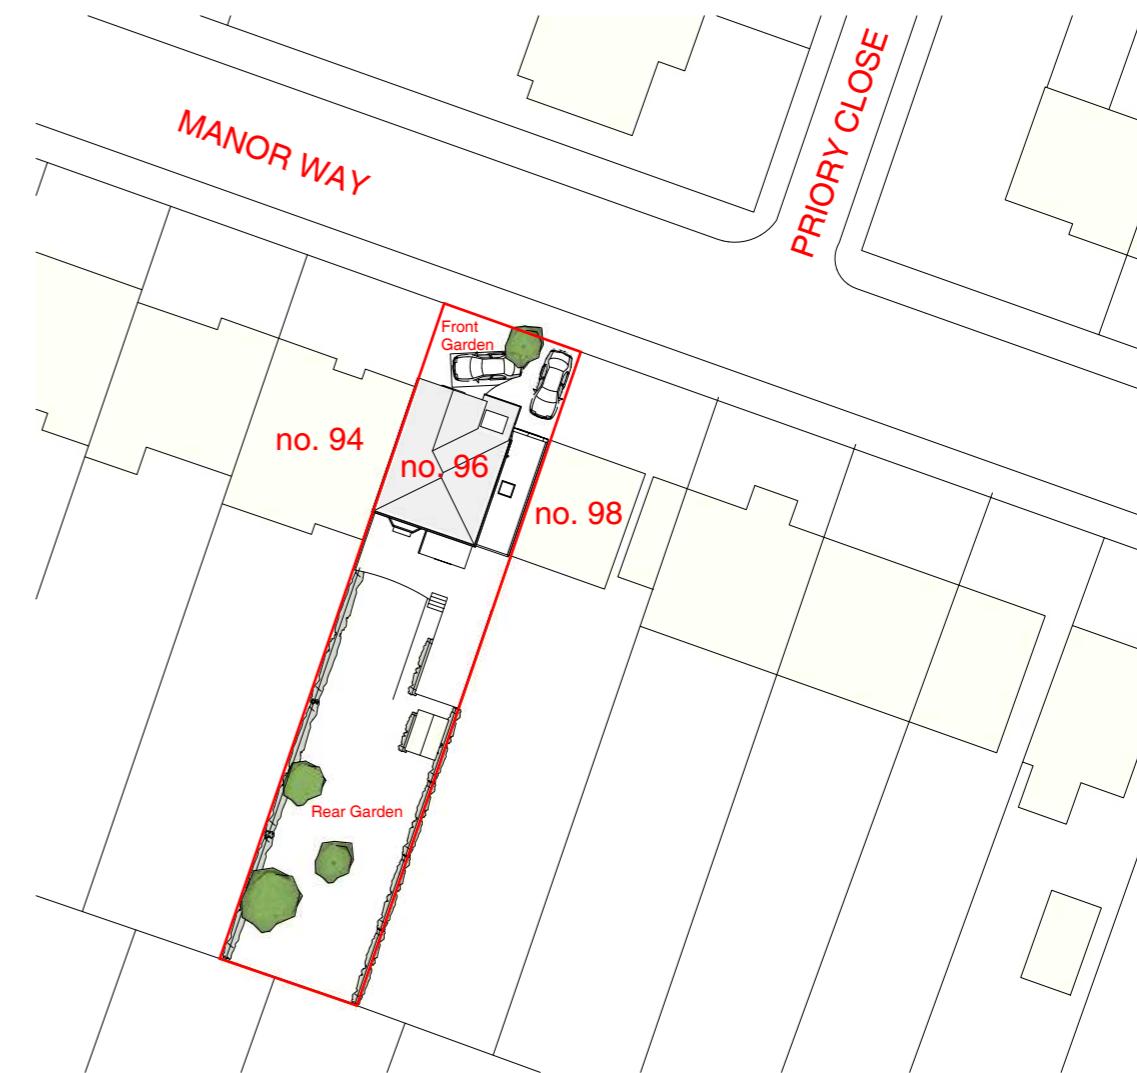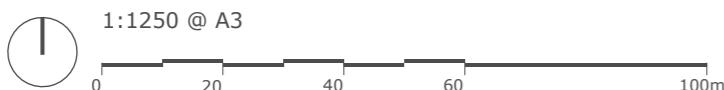

Block Plan

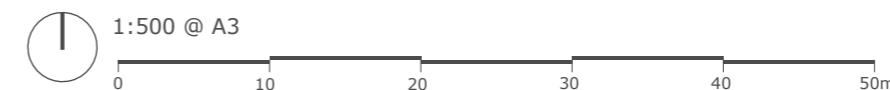

Address

96 Manor Way, Ruislip,  
HA4 8HL

Client

Mr Mohsen Garcia

Date

April 2021

Drawing Title

**Location + Block Plan**

Project no. / Stage /

0244- PLA-

Drawing no. / Revision

01\_A

Revision notes:

A - First Issue

Drawn by: IR

# MICHAEL OAKES ARCHITECTS LTD.

Michael Oakes (Director) B.A. Hons Arch, Dipl. Arch, Registered Architect

REGISTERED ARCHITECTS, DESIGNERS + ILLUSTRATORS

Telephone: 01895 235089 - E-mail: michaeloakesarchitect@googlemail.com



View from Manor Way



No. 94



Views of the loft structure

Address

96 Manor Way, Ruislip,  
HA4 8HL

Client

Mr Mohsen Garcia

Date

April 2021

Drawing Title

**Site Photos**

Loft Photos Taken on 03.04.19  
Street Photos Taken on 21.02.21

Project no. / Stage /

0244- PLA-

Drawing no. / Revision

02\_A

Revision notes:

A - First Issue


Drawn by: IR

# MICHAEL OAKES ARCHITECTS LTD.


Michael Oakes (Director) B.A. Hons Arch, Dipl. Arch, Registered Architect

REGISTERED ARCHITECTS, DESIGNERS + ILLUSTRATORS



Telephone: 01895 235089 - E-mail: michaeloakesarchitect@googlemail.com

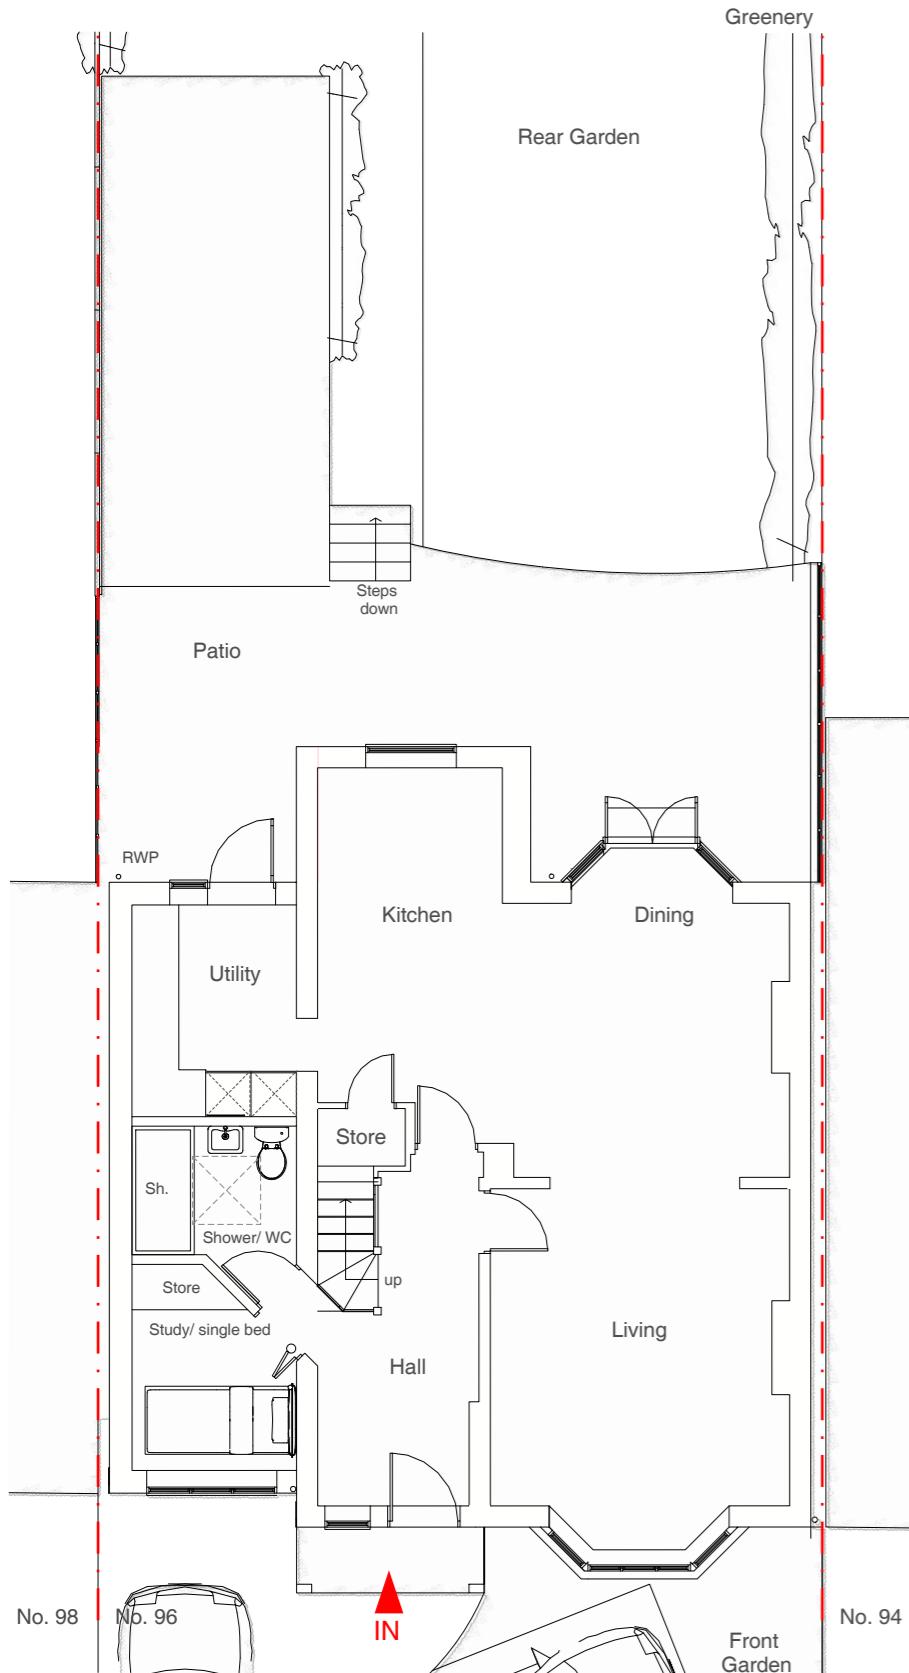

First Floor Plan

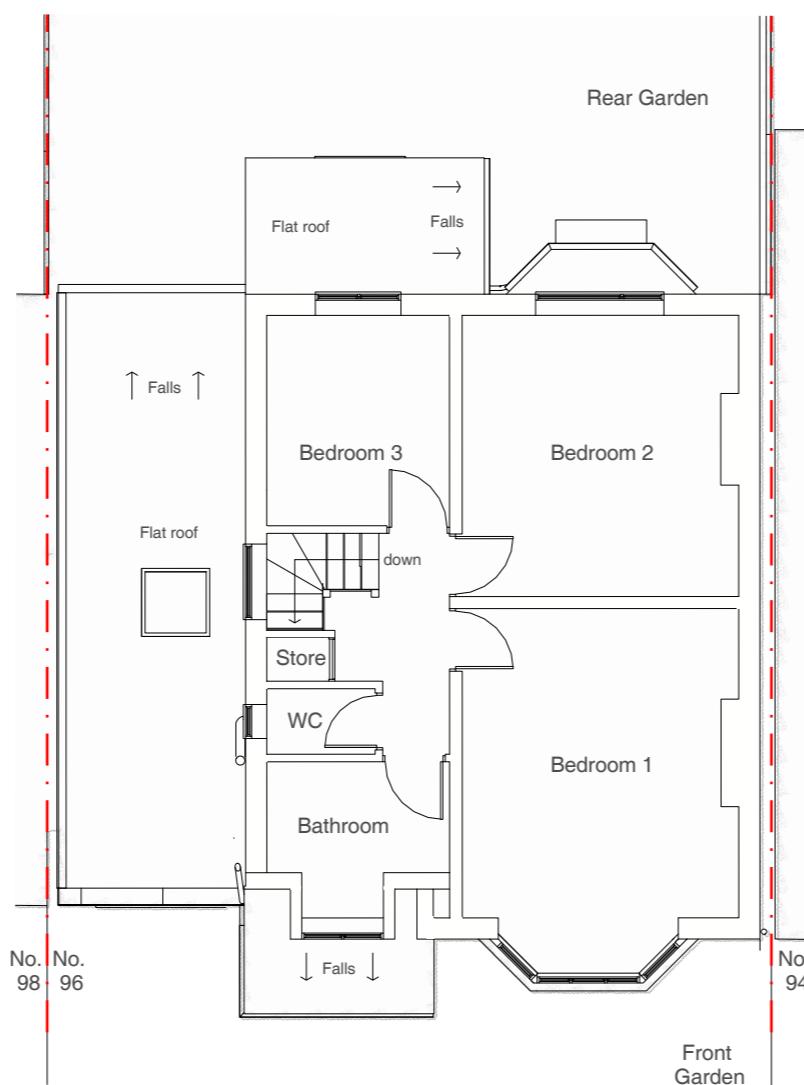

Loft Floor Plan

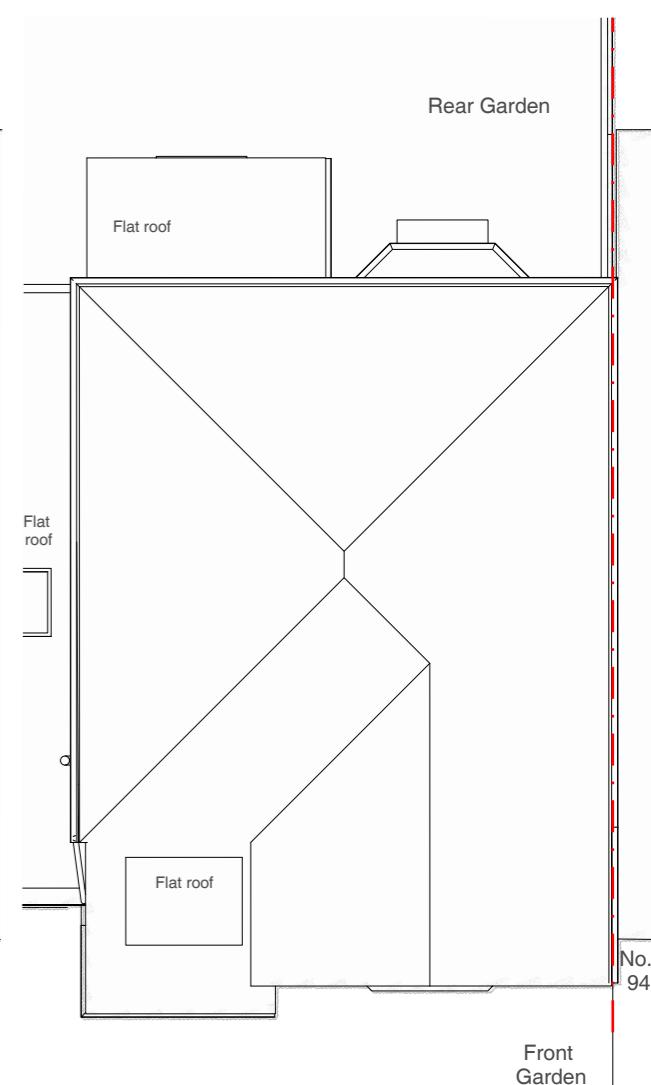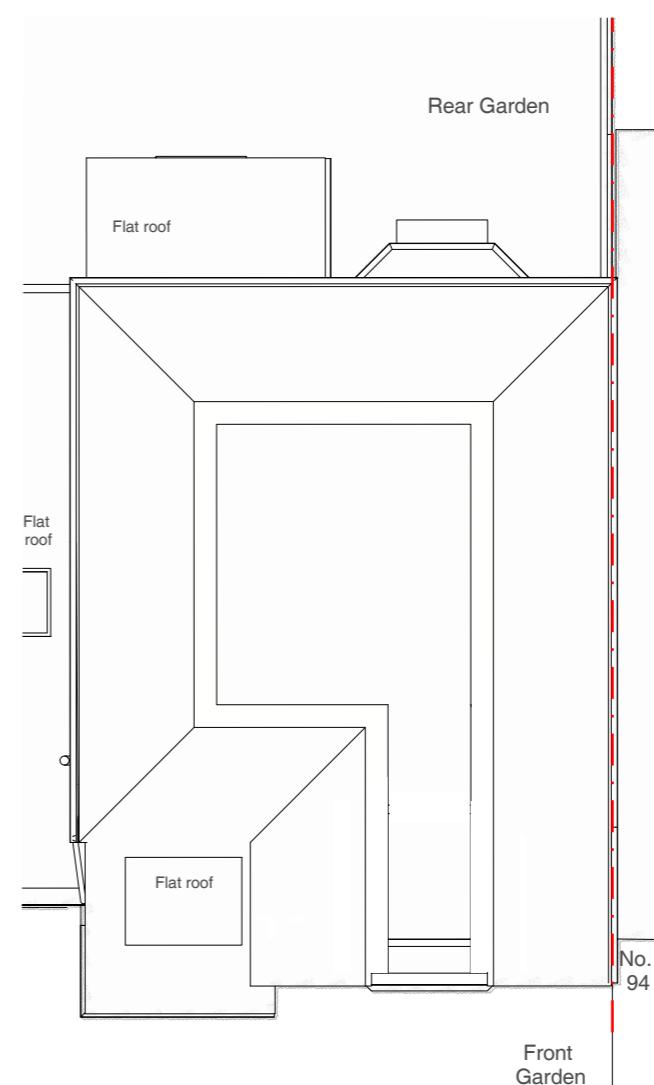

Address

96 Manor Way, Ruislip,  
HA4 8HL

Client

Mr Mohsen Garcia

Date

April 2021



1:100 @ A3

0 1 2 3 4 5 10m

Drawing Title

Existing  
Floor Plans

Project no. / Stage /

0244- PLA-

Drawing no. / Revision

03\_A

Revision notes:

A - First Issue


Drawn by: IR

# MICHAEL OAKES ARCHITECTS LTD.

Michael Oakes (Director) B.A. Hons Arch, Dipl. Arch, Registered Architect

REGISTERED ARCHITECTS, DESIGNERS + ILLUSTRATORS

Telephone: 01895 235089 - E-mail: michaeloakesarchitect@googlemail.com

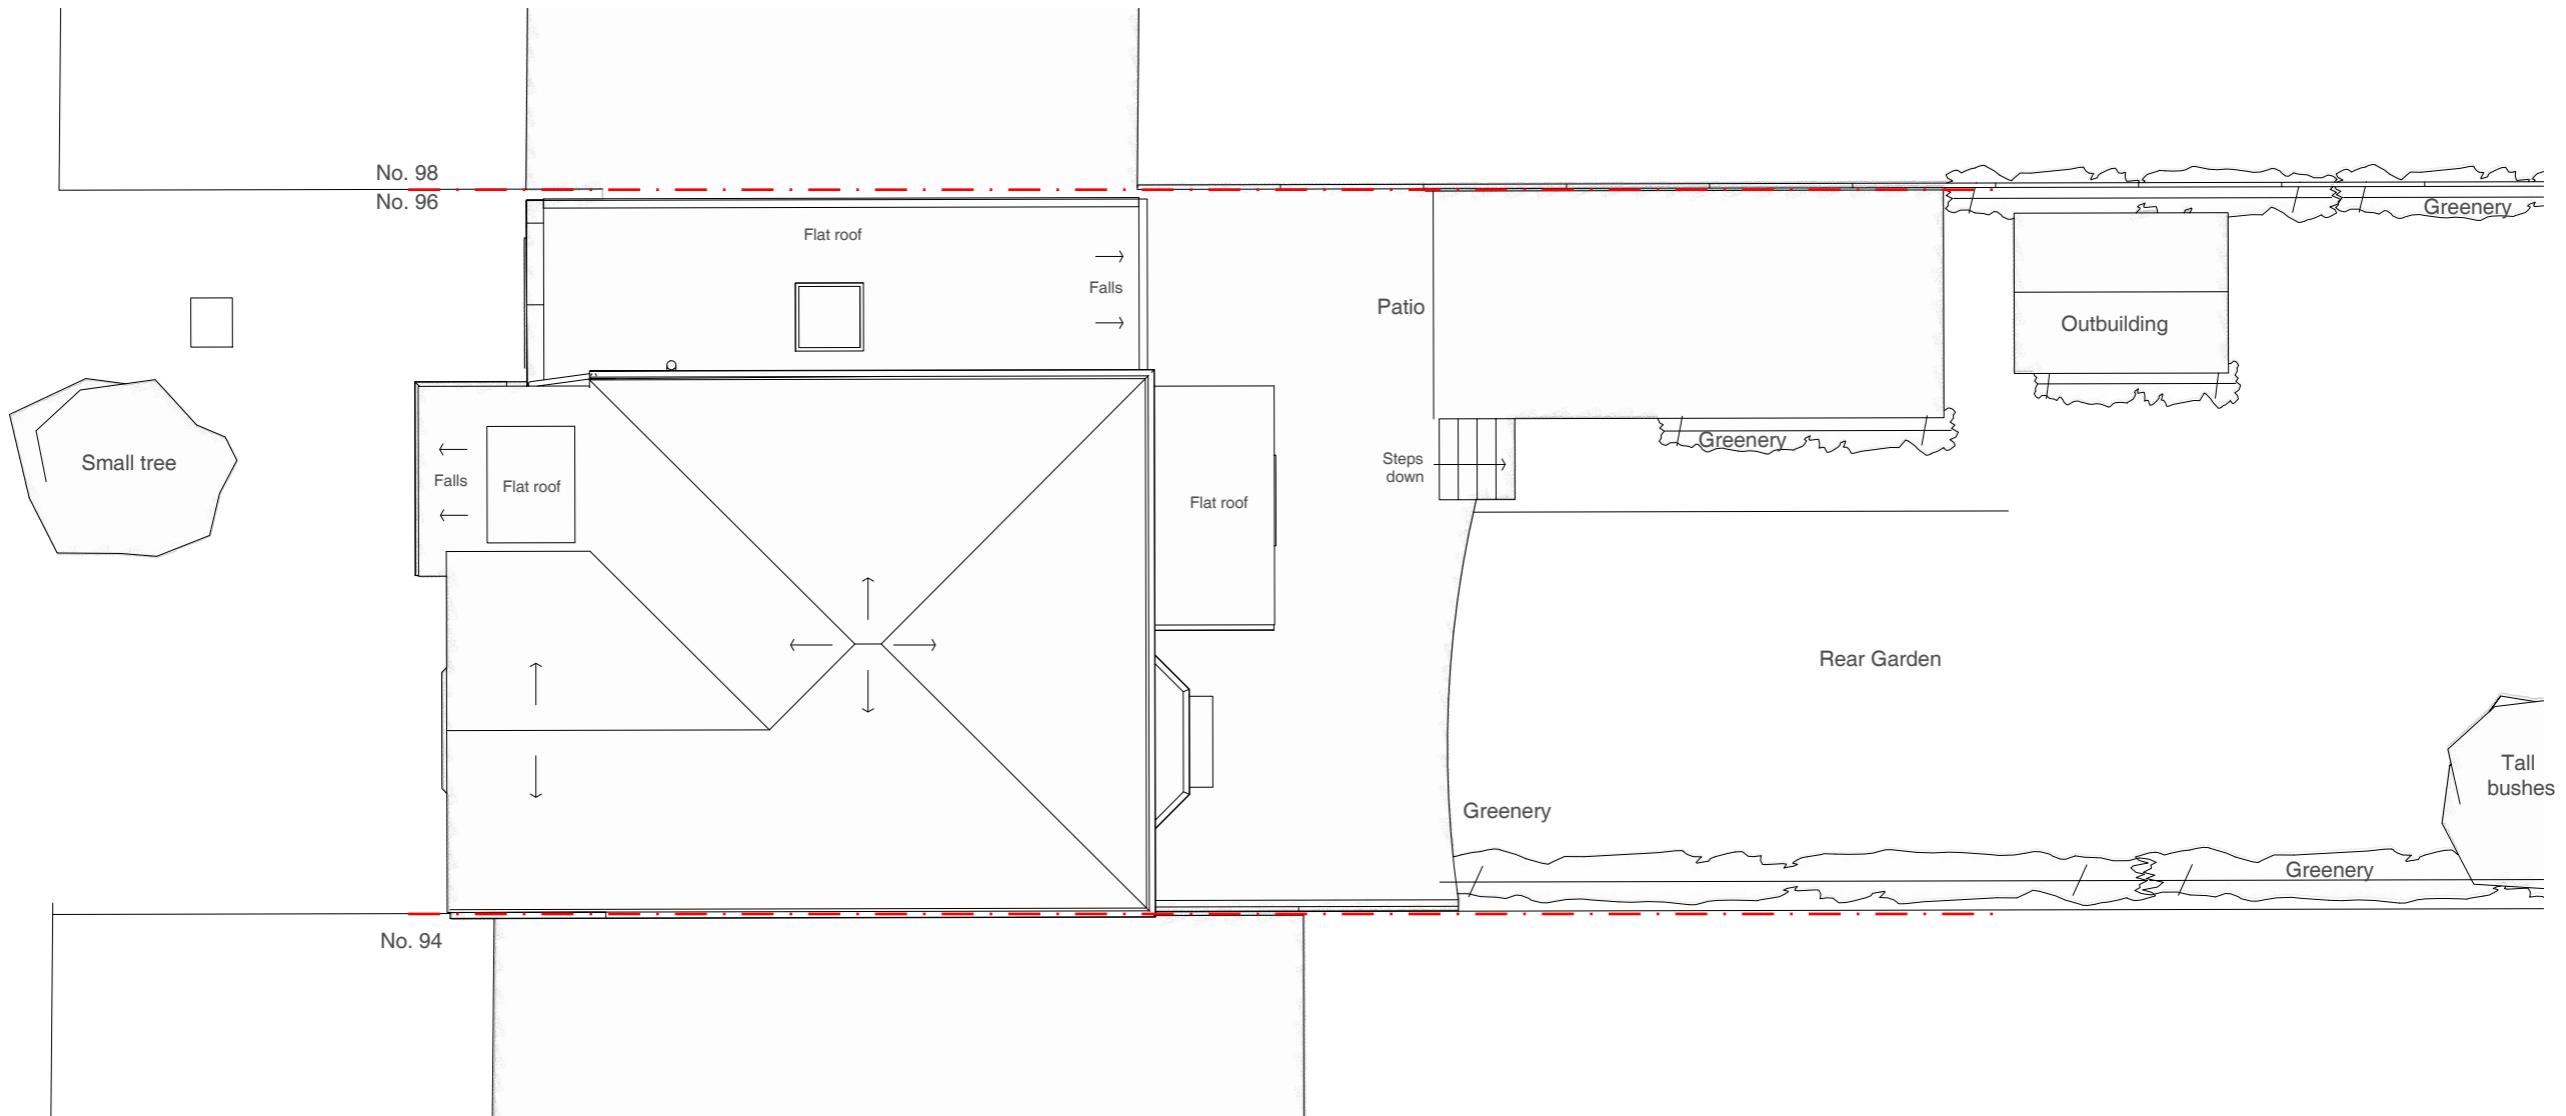

Existing Roof Plan

Address

96 Manor Way, Ruislip,  
HA4 8HL

Client

Mr Mohsen Garcia

Date

April 2021



1:100 @ A3

0 1 2 3 4 5 10m

Drawing Title

**Existing**  
Floor Plans

Project no. / Stage /

0244- PLA-

Drawing no. / Revision

04\_A

Revision notes:

A - First Issue

# MICHAEL OAKES ARCHITECTS LTD.

Michael Oakes (Director) B.A. Hons Arch, Dipl. Arch, Registered Architect

REGISTERED ARCHITECTS, DESIGNERS + ILLUSTRATORS

Telephone: 01895 235089 - E-mail: michaeloakesarchitect@googlemail.com



Existing Rear Elevation




Existing Front Elevation

NOTE: Some boundaries are not shown for clarity



Existing Side Elevation

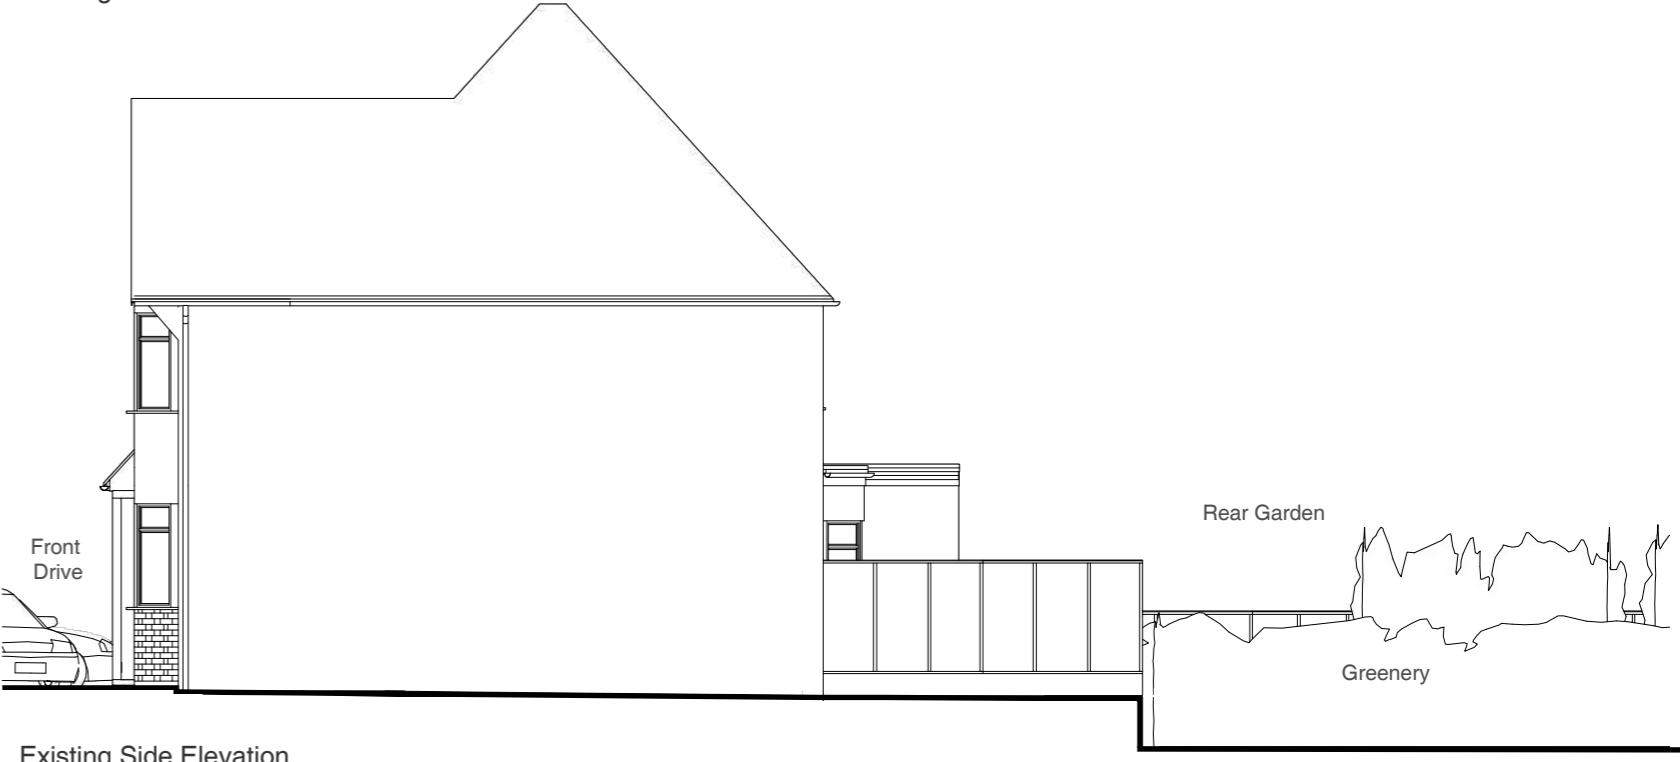

Existing Side Elevation

Address

96 Manor Way, Ruislip,  
HA4 8HL

Client

Mr Mohsen Garcia

Date

April 2021

Drawing Title

**Existing**  
Elevations

Project no. / Stage /

0244- PLA-


Drawing no. / Revision

05\_A

Revision notes:

Drawn by: IR

A - First Issue

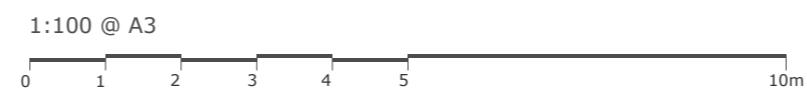

# MICHAEL OAKES ARCHITECTS LTD.

Michael Oakes (Director) B.A. Hons Arch, Dipl. Arch, Registered Architect

REGISTERED ARCHITECTS, DESIGNERS + ILLUSTRATORS

Telephone: 01895 235089 - E-mail: michaeloakesarchitect@googlemail.com



Existing 3D view from Manor Way



Bird's eye view towards the rear of the property


NOTE: Some boundaries are not shown for clarity



Existing 3D view from rear garden



Existing 3D view from Manor Way

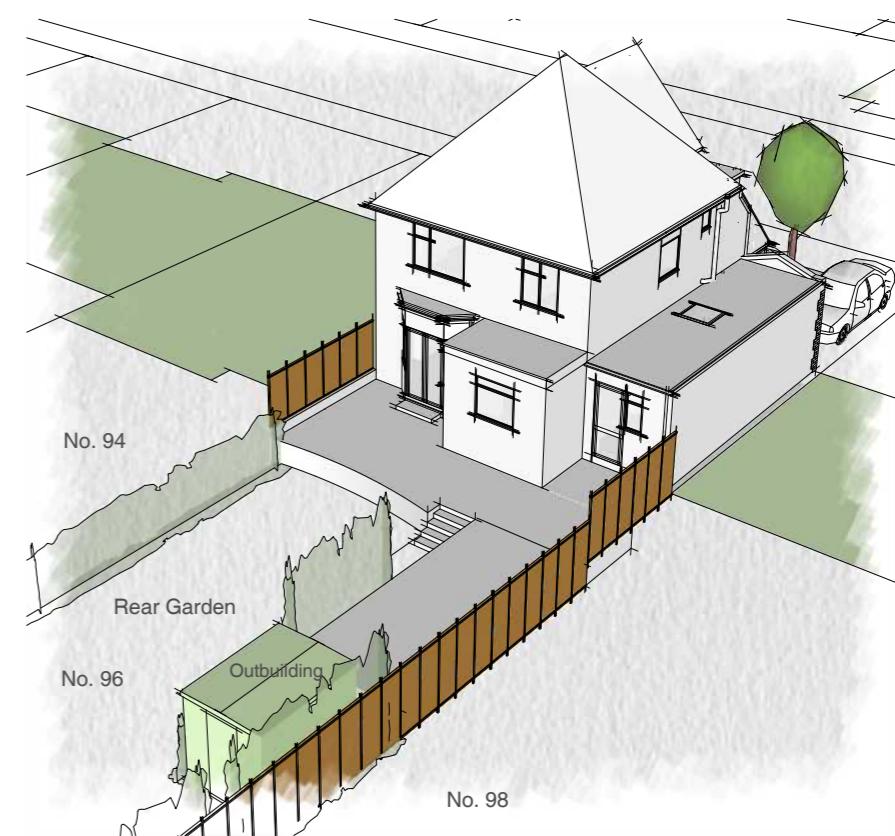

Bird's eye view towards the rear of the property

Address

96 Manor Way, Ruislip,  
HA4 8HL

Client

Mr Mohsen Garcia

Date

April 2021

Drawing Title

**Existing**  
3D Views

Project no. / Stage /

0244- PLA-

Drawing no. / Revision

06\_A

Revision notes:

A - First Issue

Drawn by: IR