

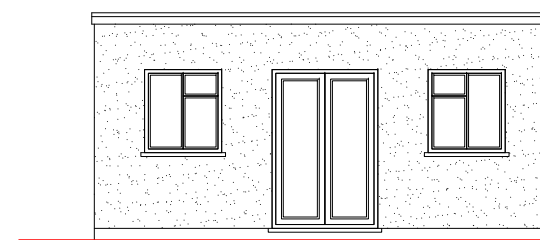


All work to comply with current building regulations and codes of practice
 Do not scale from drawings all dimensions to be checked on site before the start of any work
 All Proposed External Materials to Match Existing External Materials


Any Proposed Windows to Flank wall to be Obscure Glazed and Non-Opening below 1.7m from FFL

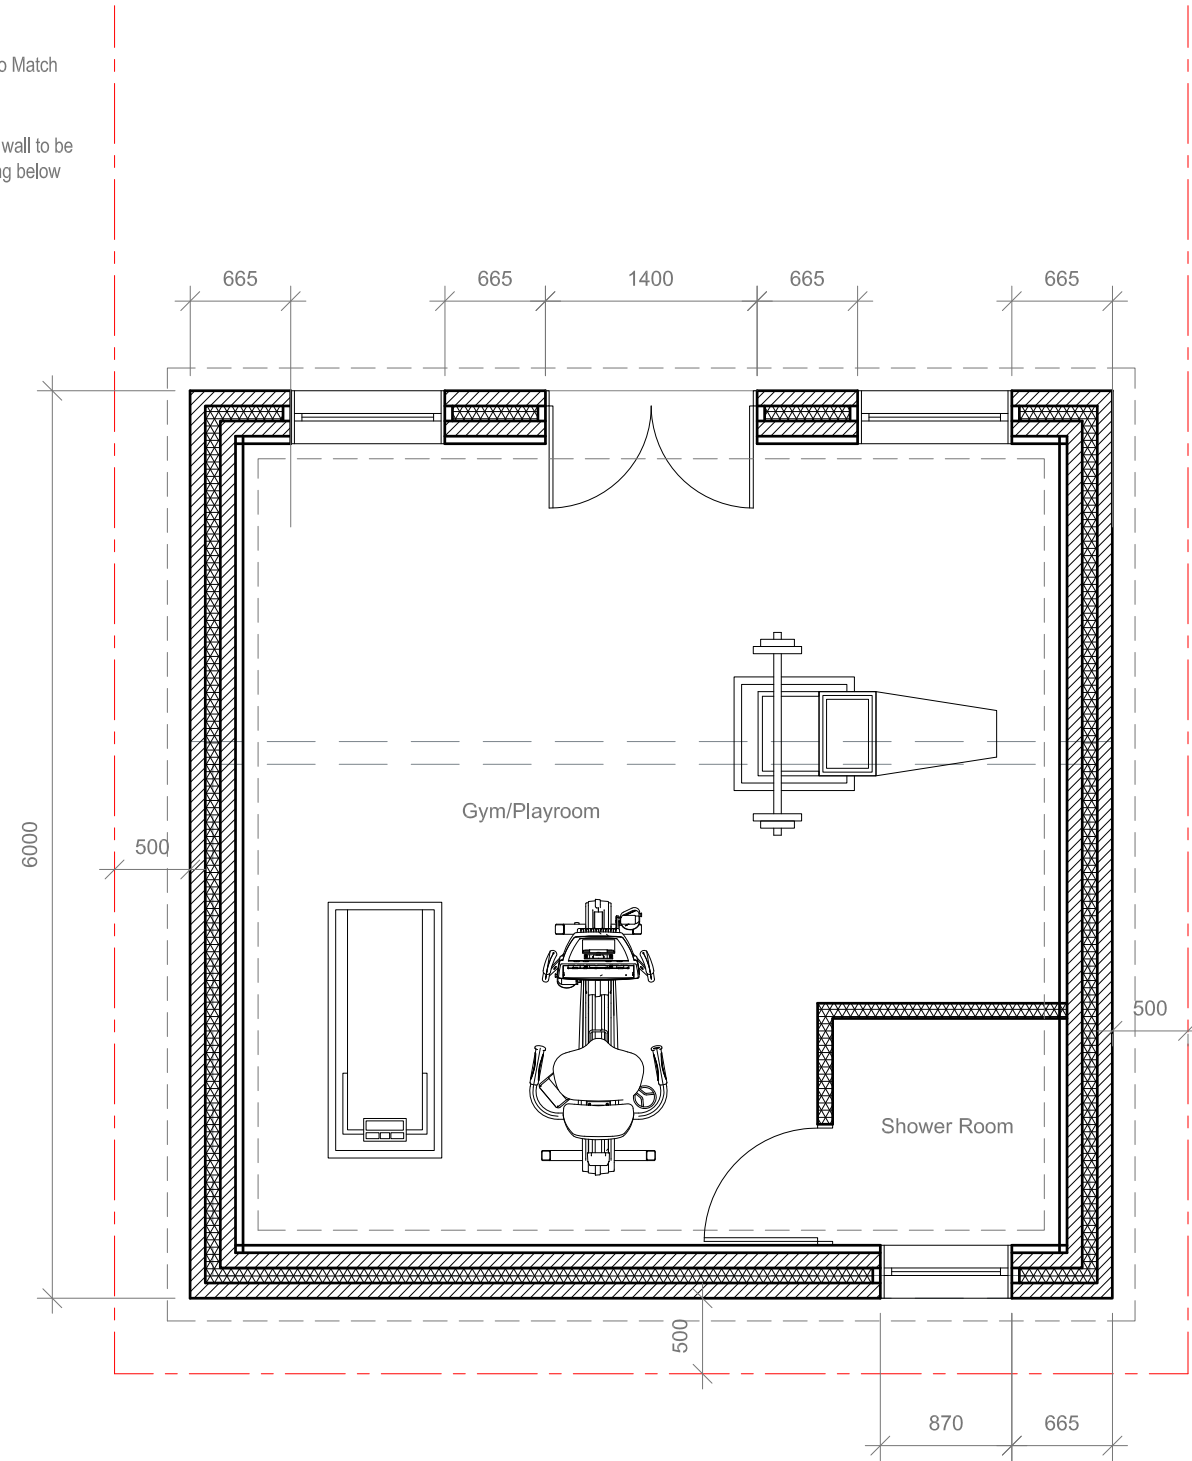


Proposed Front Elevation
Scale 1:100

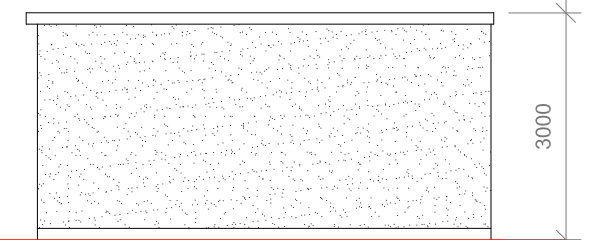


Proposed Side Elevation
Scale 1:100

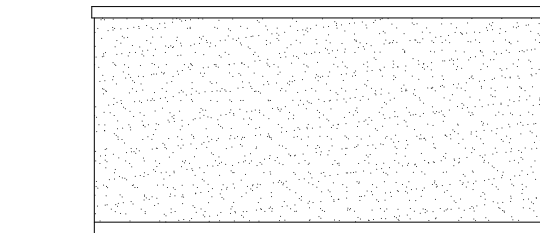

Proposed Side Elevation
Scale 1:100

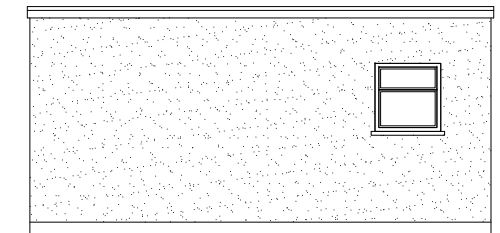

Proposed Rear Elevation
Scale 1:100

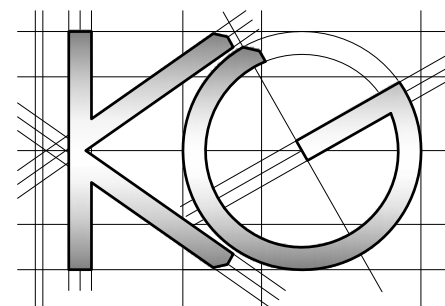

<u>Site Address:</u> 122 Raynton Drive Hayes Middlesex UB4 8BG	<u>Drawing Content:</u> Proposed Outbuilding Plan Proposed Outbuilding Elevations	<u>Drawings No:</u> 122rayntondrive/2026/10	<u>Date Drawn:</u> 27th April 2026	Planning Issue	
		<u>Drawings Scale:</u> 1:50/100	<u>Drawn By:</u> KG	Revision:	7