
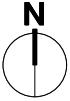


B Reissue
A Side porch removed


29/09/25
22/08/25

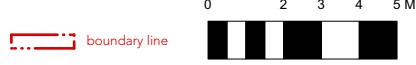

Revision		Job Ref 7476		p-ad	
FOR PLANNING		87 Notting Hill Gate	t: 0208-4590172	14 Sunnydene Avenue	e: hello@pelicanad.co.uk
14 Sunnydene Avenue	HA4 6AF	HA4 6AF		PROPOSED SITE PLAN	
Drawn by	DCL	Scale	1:200 @ A3	Number	7476/PL/ 10

PROPOSED DRAWINGS


Proposed Ground Floor Plan
1:100 @ A3

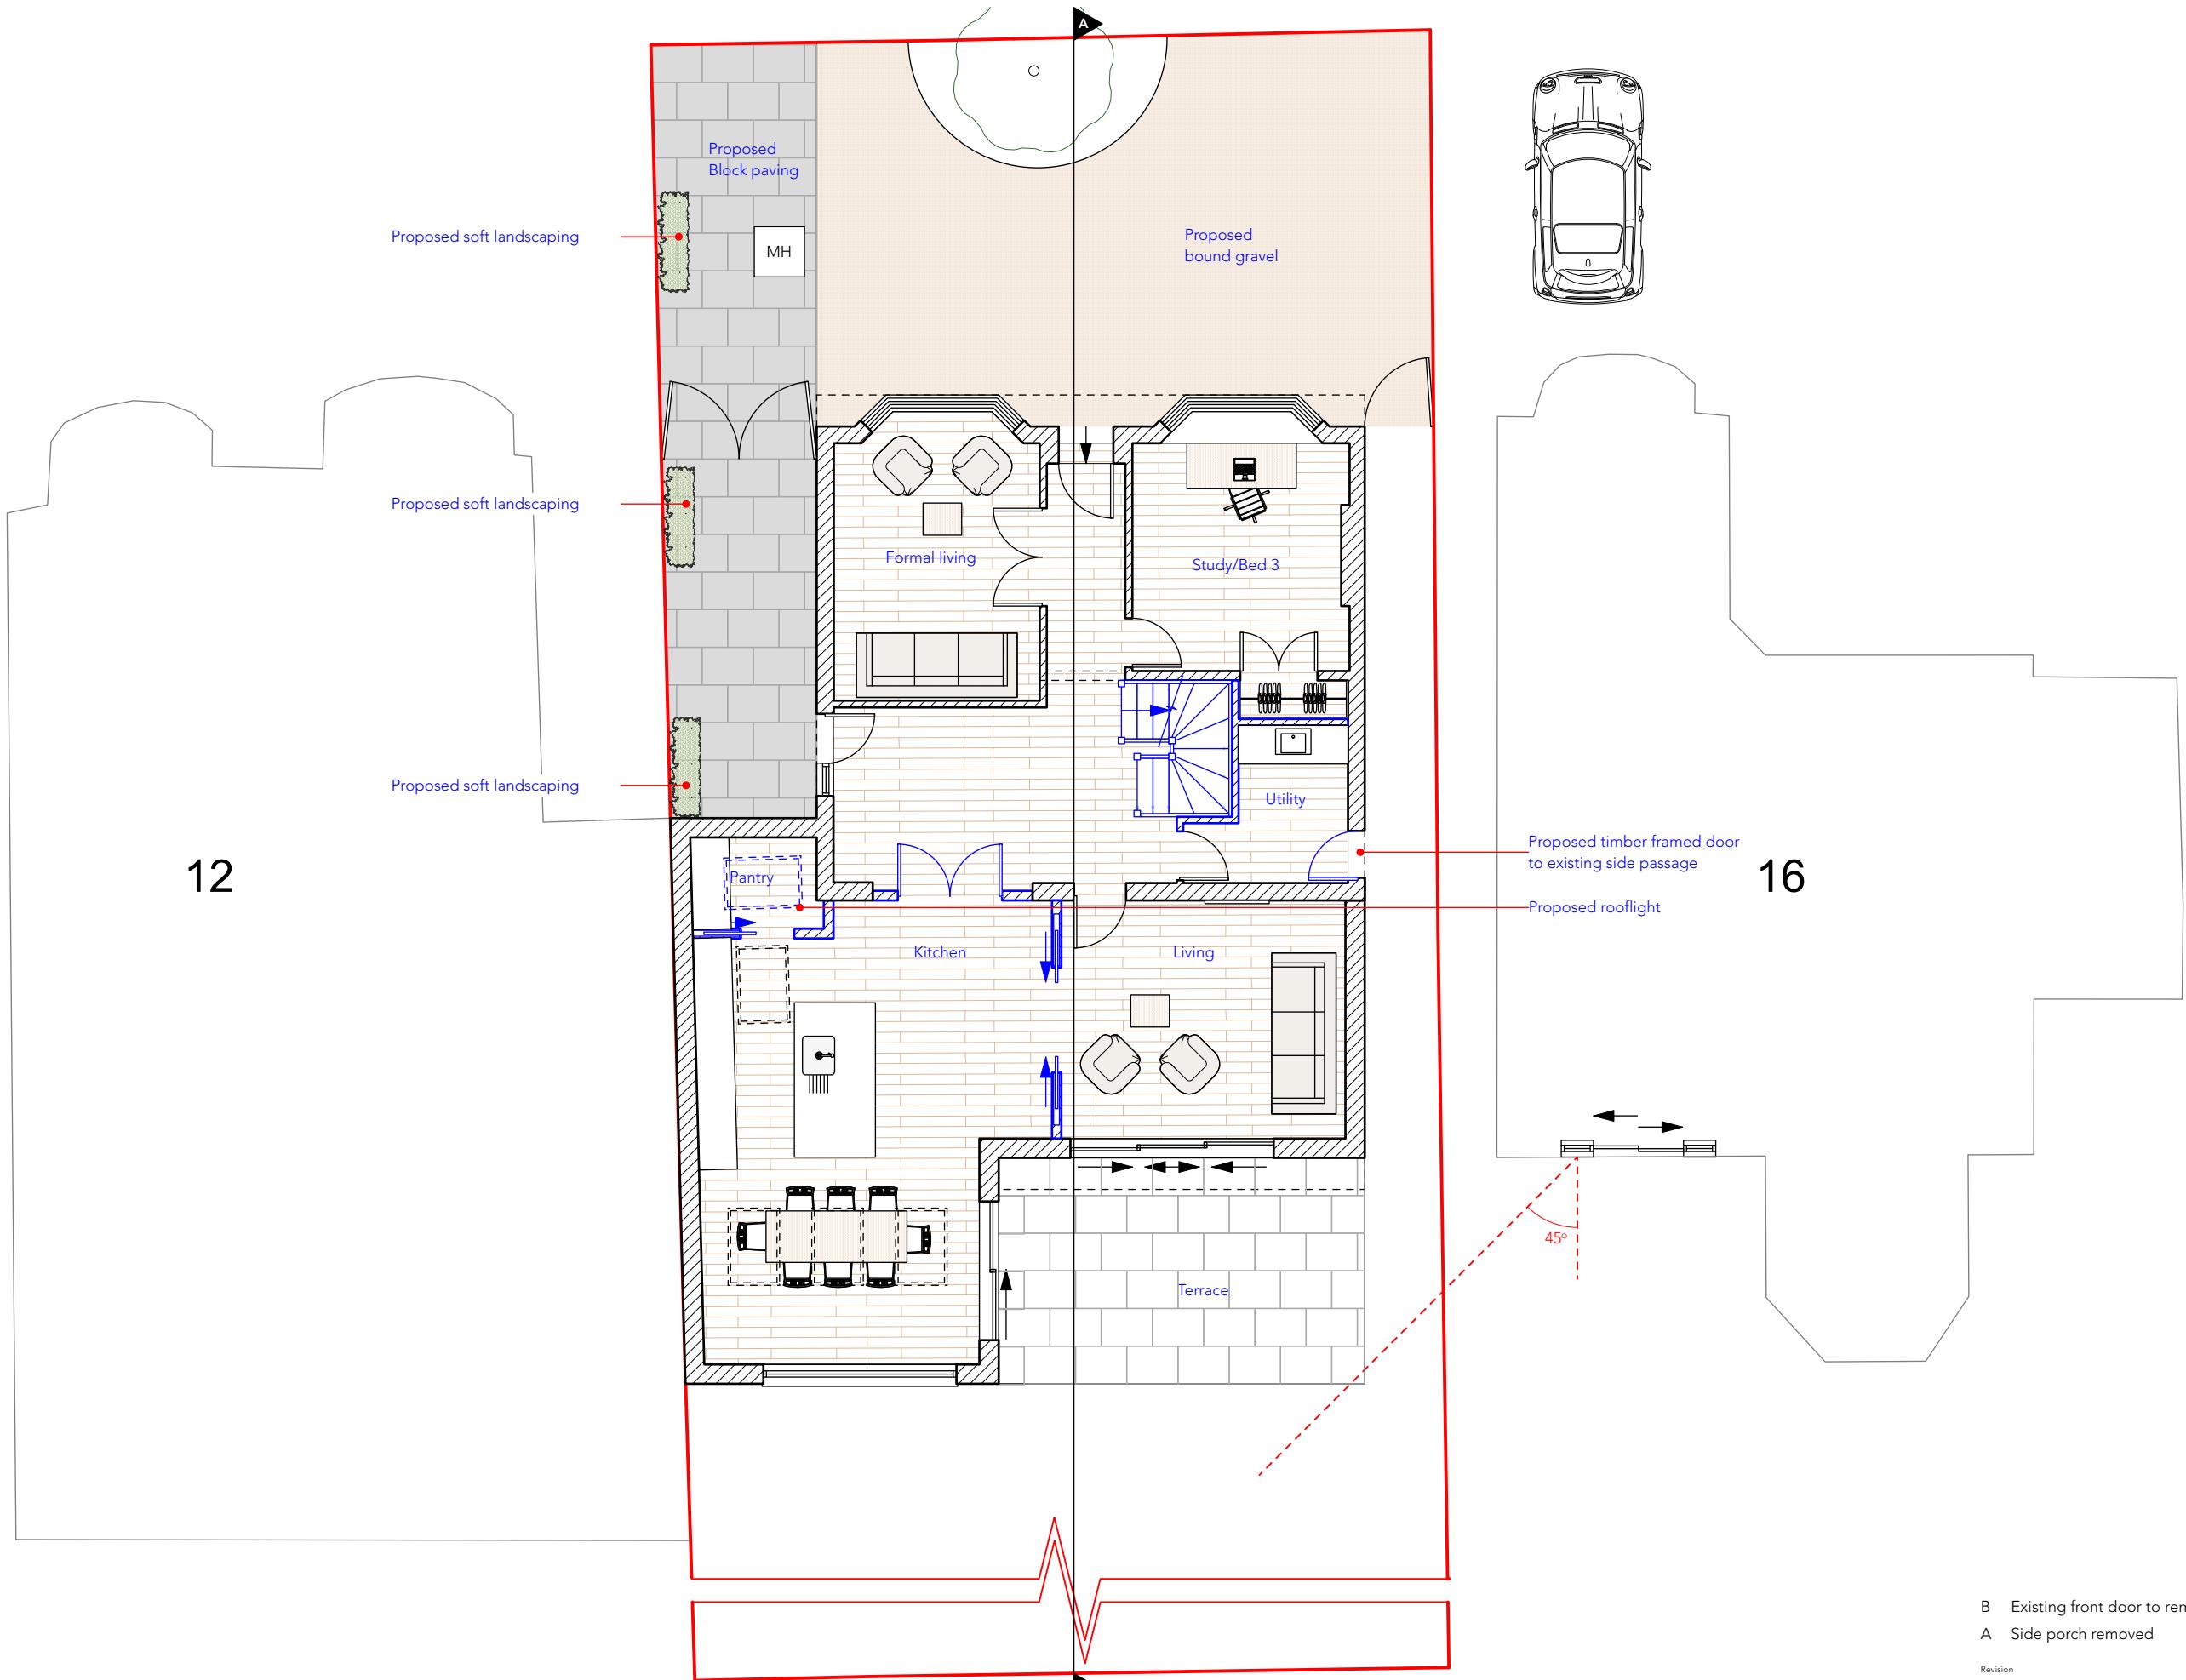

B Existing front door to remain 29/09/25
A Side porch removed 22/08/25


Revision _____ Date _____

New wall
Demolished wall
Line of existing wall

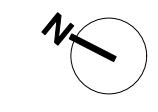

0 2 3 4 5 M

DO NOT SCALE THIS DRAWING WRITTEN DIMENSIONS ONLY TO BE USED ALL DIMENSIONS ARE IN MILLIMETRES ALL DIMENSIONS TO BE VERIFIED ON SITE ANY INCONSISTENCIES TO BE REPORTED TO THE ARCHITECT IMMEDIATELY		Job Ref 7476	p-ad
		FOR PLANNING	87 Notting Hill Gate Notting Hill Gate, London, W11 3JZ t: 0208-4590172 e: hello@pelicanad.co.uk
14 Sunnydene Avenue HA4 6AF	Title	PROPOSED GROUND FLOOR PLAN	
Drawn by DCL	Scale 1:100 @ A3	Number 7476/PL/17	Rev B

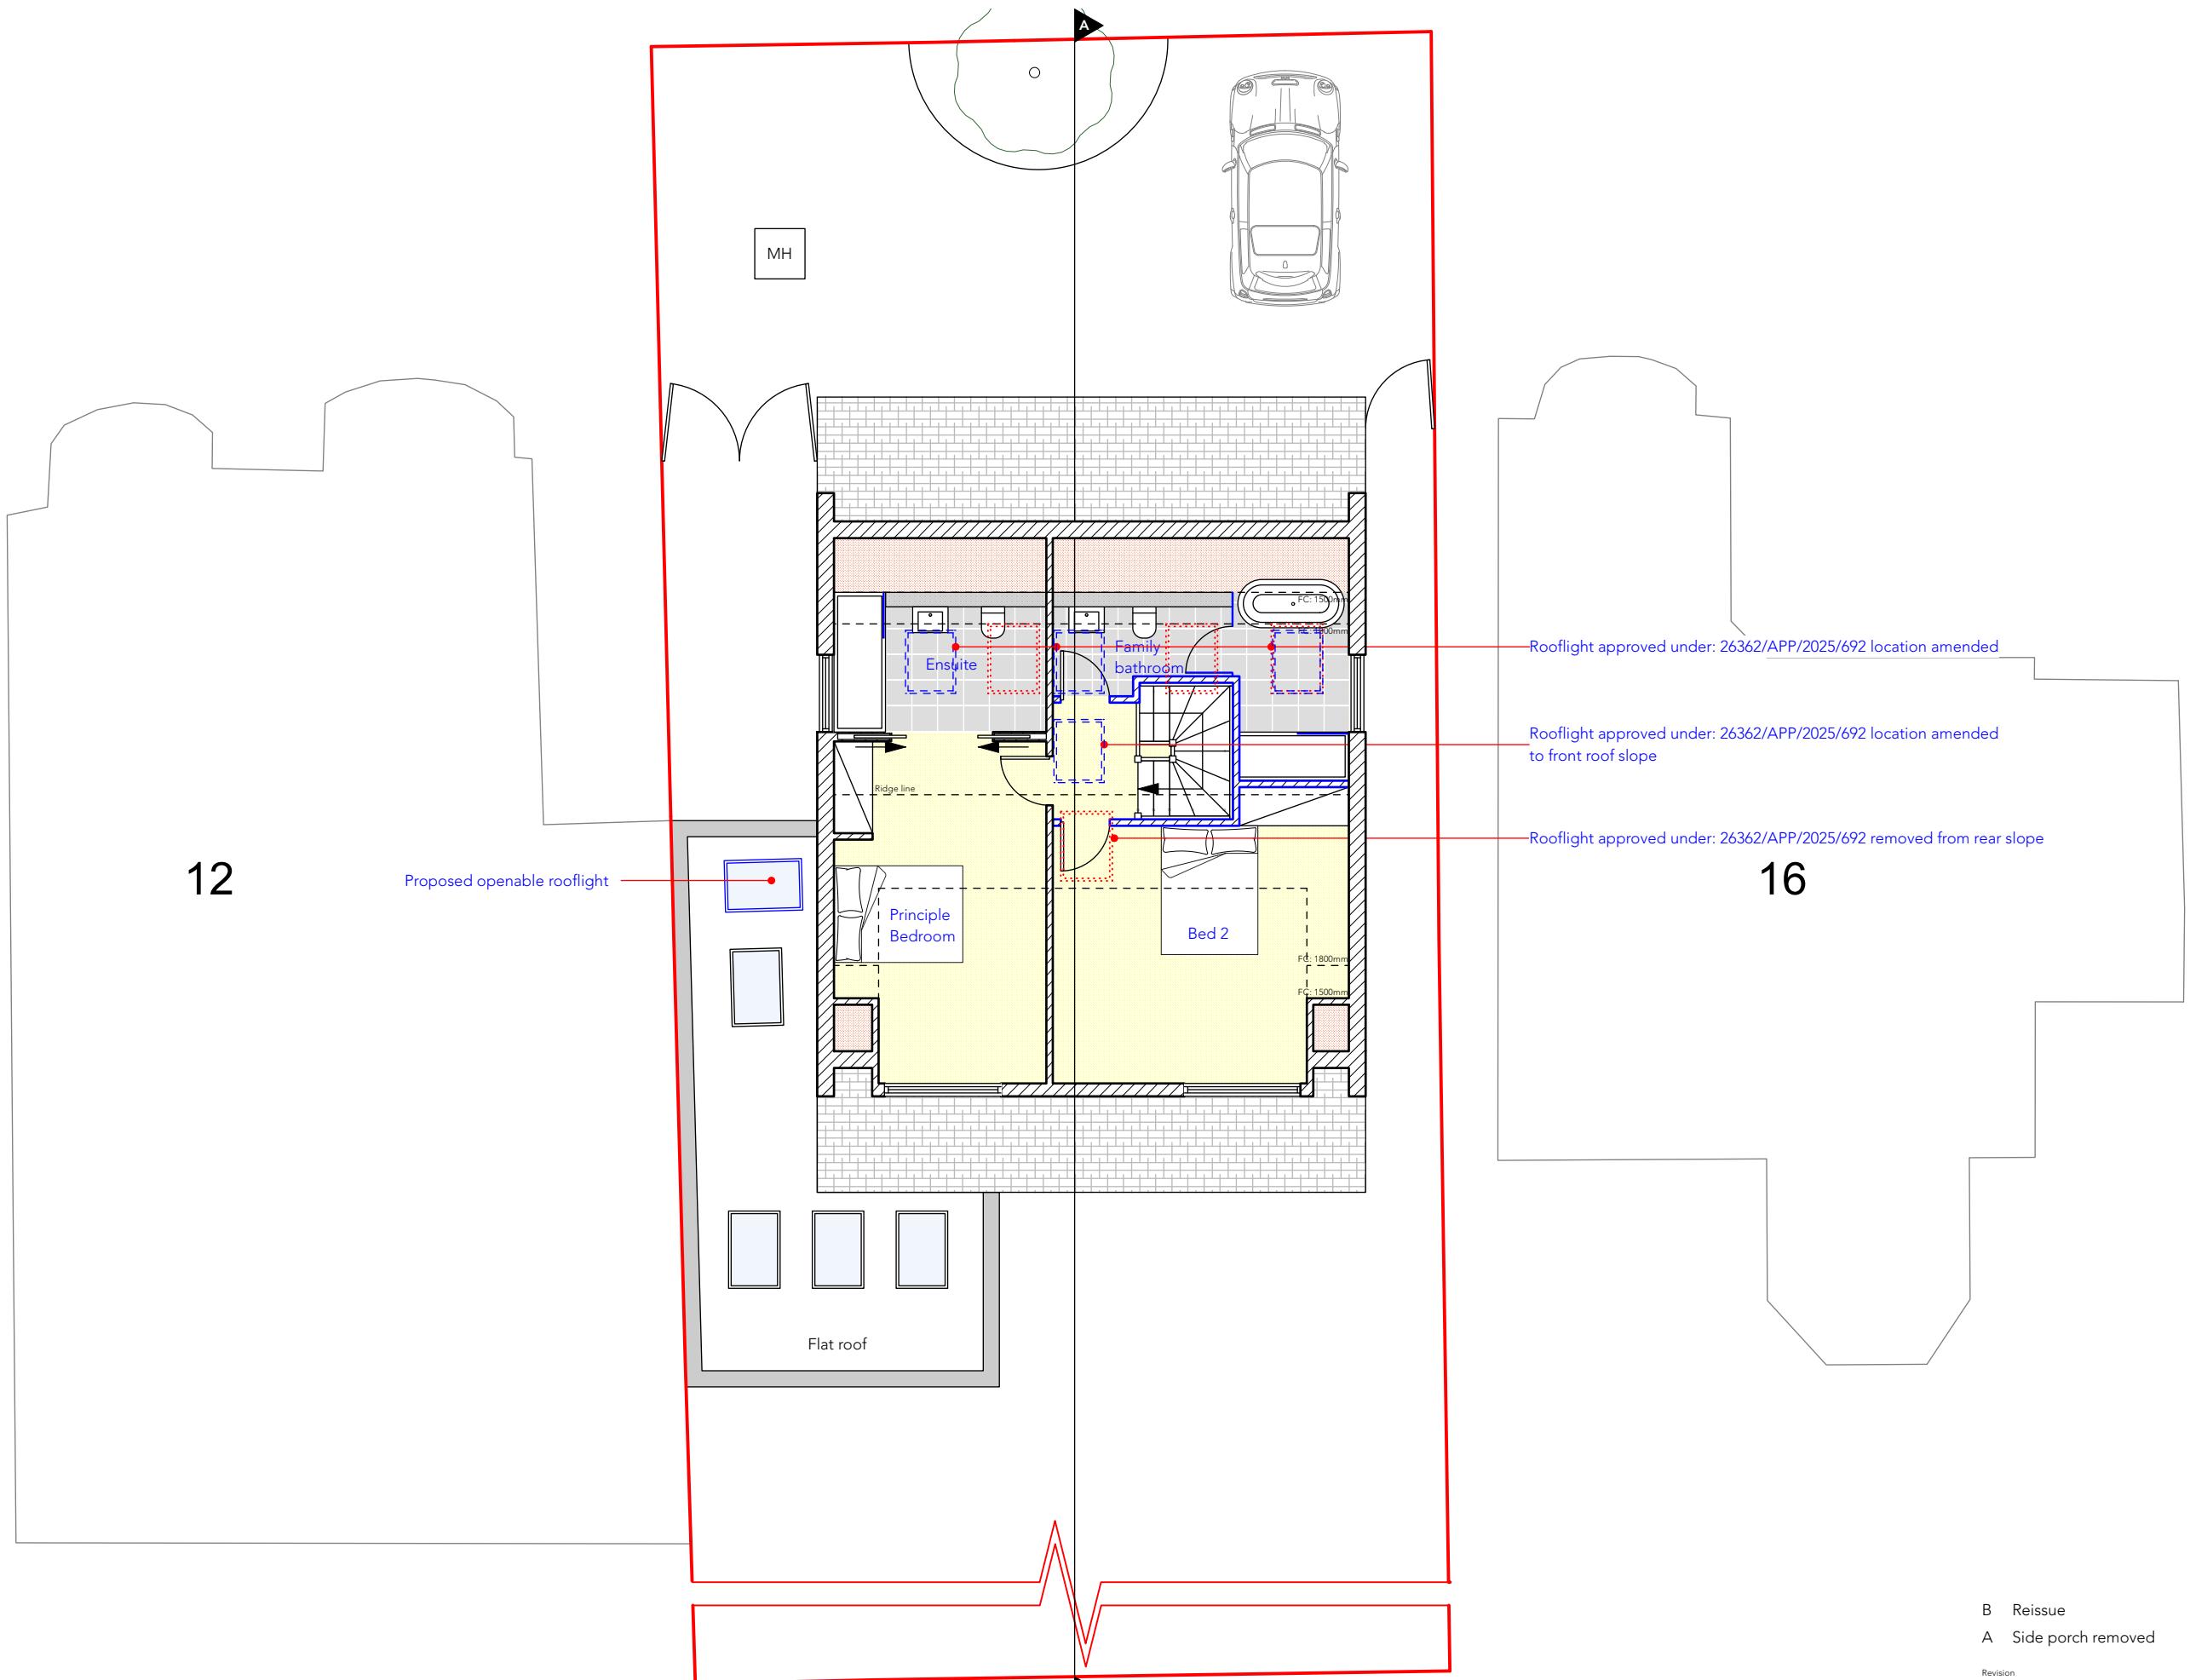


Proposed First Floor Plan

1:100 @ A3

New wall
Demolished wall
Approved under:
26362/APP/2025/692

DO NOT SCALE THIS DRAWING WRITTEN DIMENSIONS ONLY TO BE USED ALL DIMENSIONS ARE IN MILLIMETRES ALL DIMENSIONS TO BE VERIFIED ON SITE ANY INCONSISTENCIES TO BE REPORTED TO THE ARCHITECT IMMEDIATELY	Job Ref 7476 FOR PLANNING 14 Sunnydene Avenue HA4 6AF	p-ad 87 Notting Hill Gate Notting Hill Gate, London, W11 3JZ t: 0208-4590172 e: hello@pelicanad.co.uk
Revision	B Reissue A Side porch removed	29/09/25 22/08/25

Date

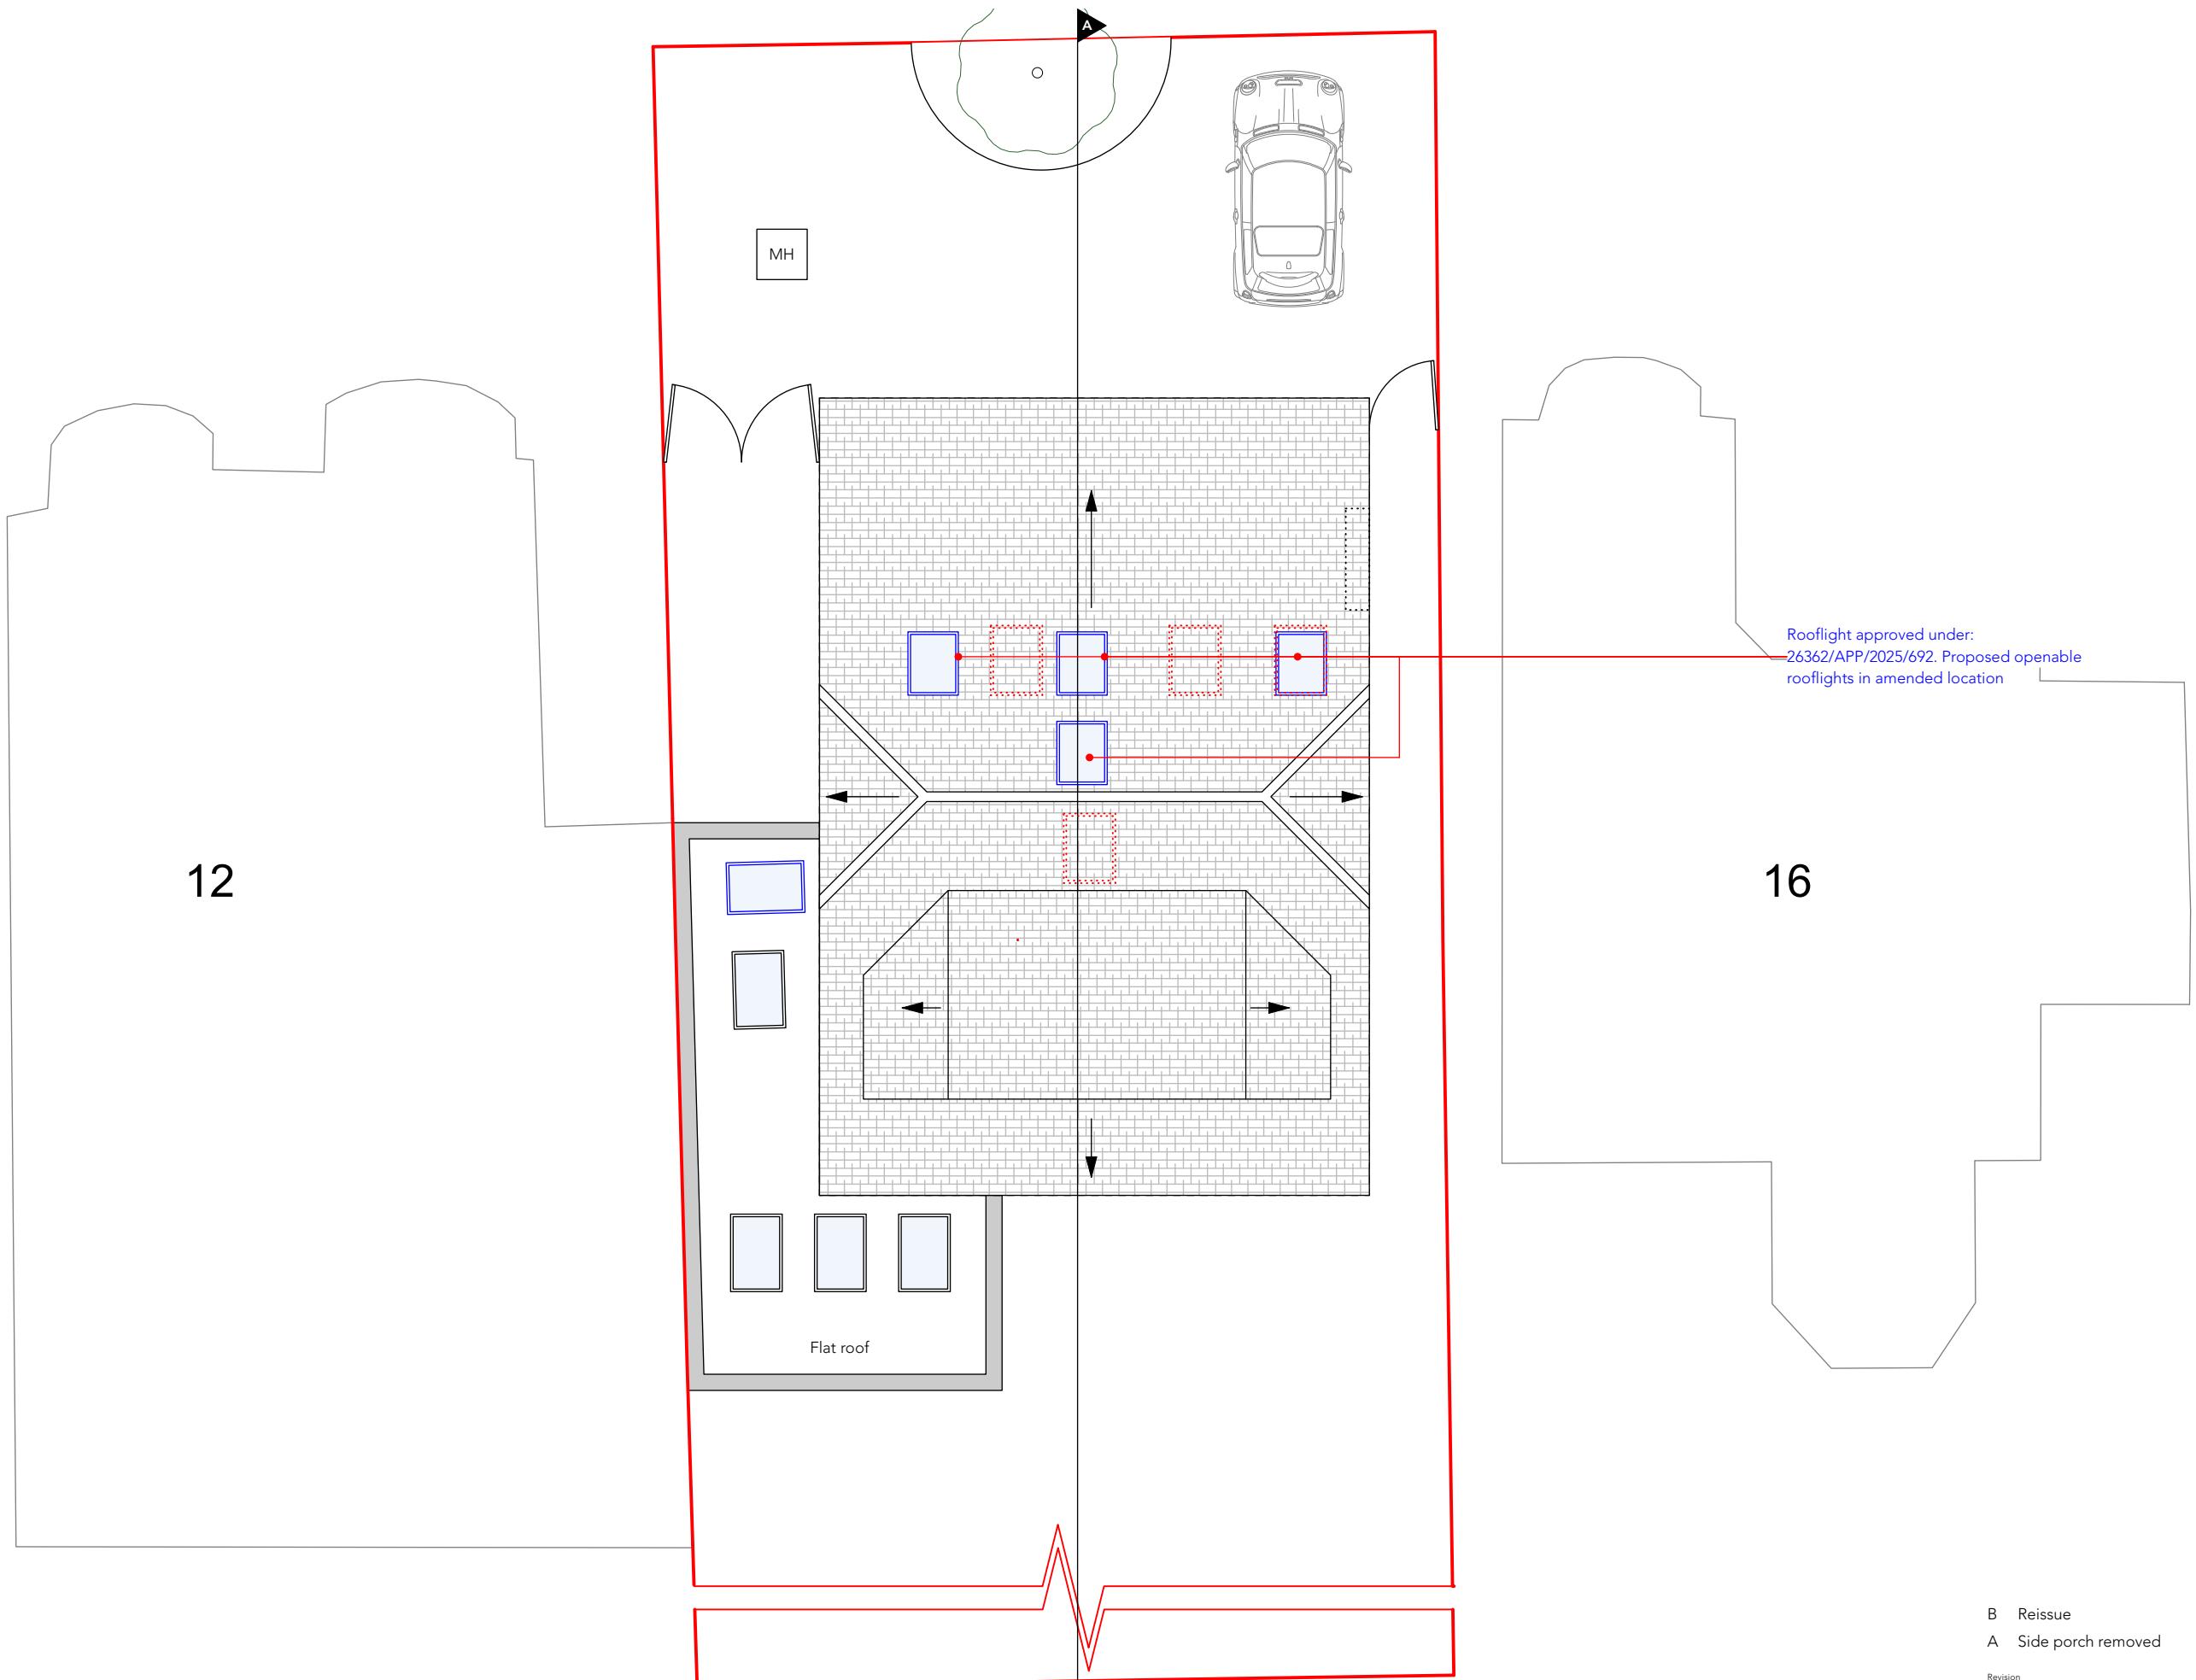

New wall
 Demolished wall
 Line of existing


N
 0 2 3 4 5 M

DO NOT SCALE THIS DRAWING WRITTEN DIMENSIONS ONLY TO BE USED ALL DIMENSIONS ARE IN MILLIMETRES ALL DIMENSIONS TO BE VERIFIED ON SITE ANY INCONSISTENCIES TO BE REPORTED TO THE ARCHITECT IMMEDIATELY		Job Ref 7476	p-ad
FOR PLANNING		87 Notting Hill Gate Notting Hill Gate, London, W11 3JZ	t: 0208-4590172 e: hello@pelicanad.co.uk
14 Sunnydene Avenue HA4 6AF	Title	PROPOSED ROOF PLAN	
Drawn by DCL	Scale 1:100 @ A3	Number 7476/PL/19	Rev B

B Reissue 29/09/25
A Side porch removed 22/08/25


Revision

Date

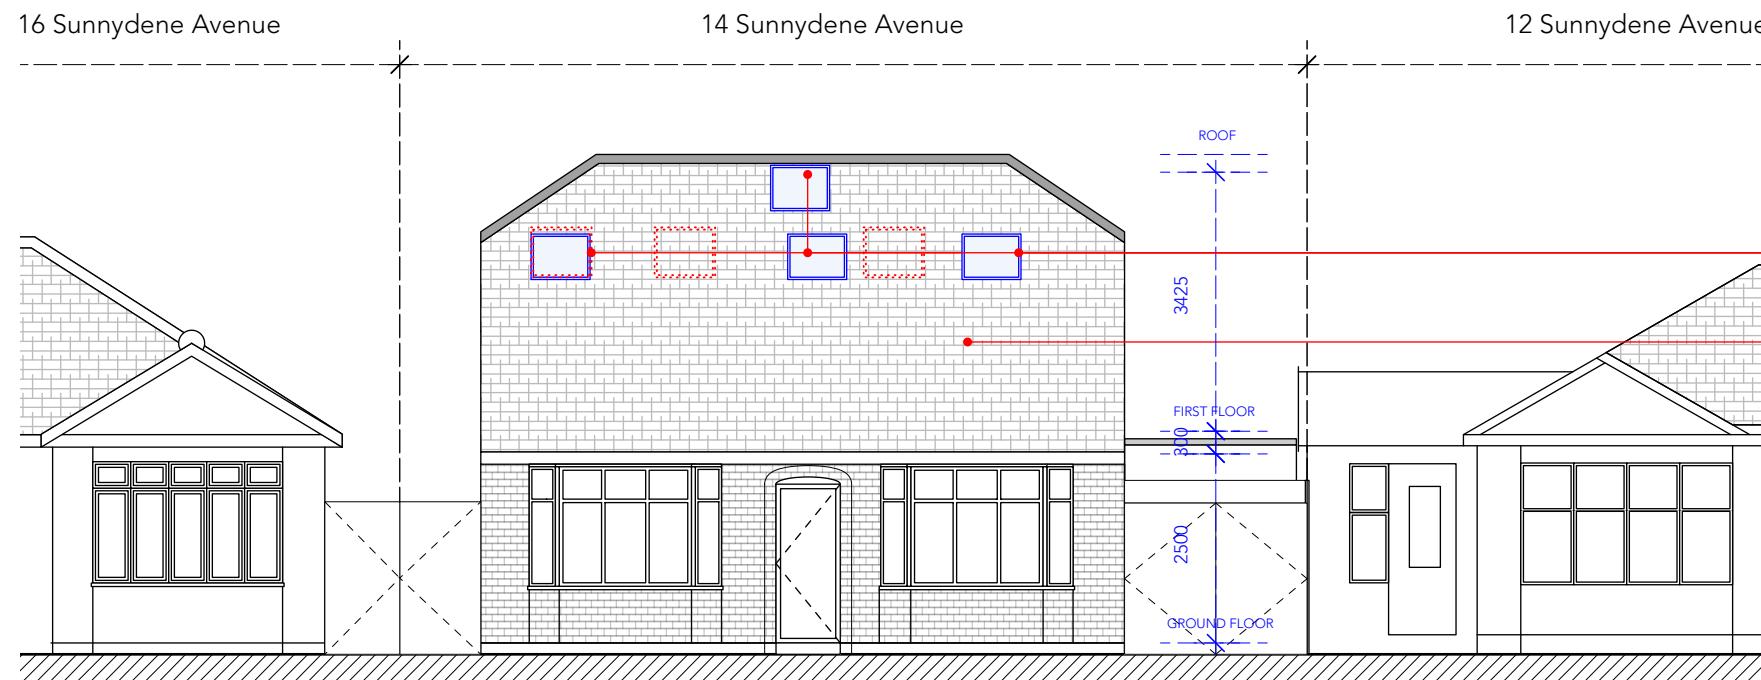

Proposed Front Elevation

1:100 @ A3

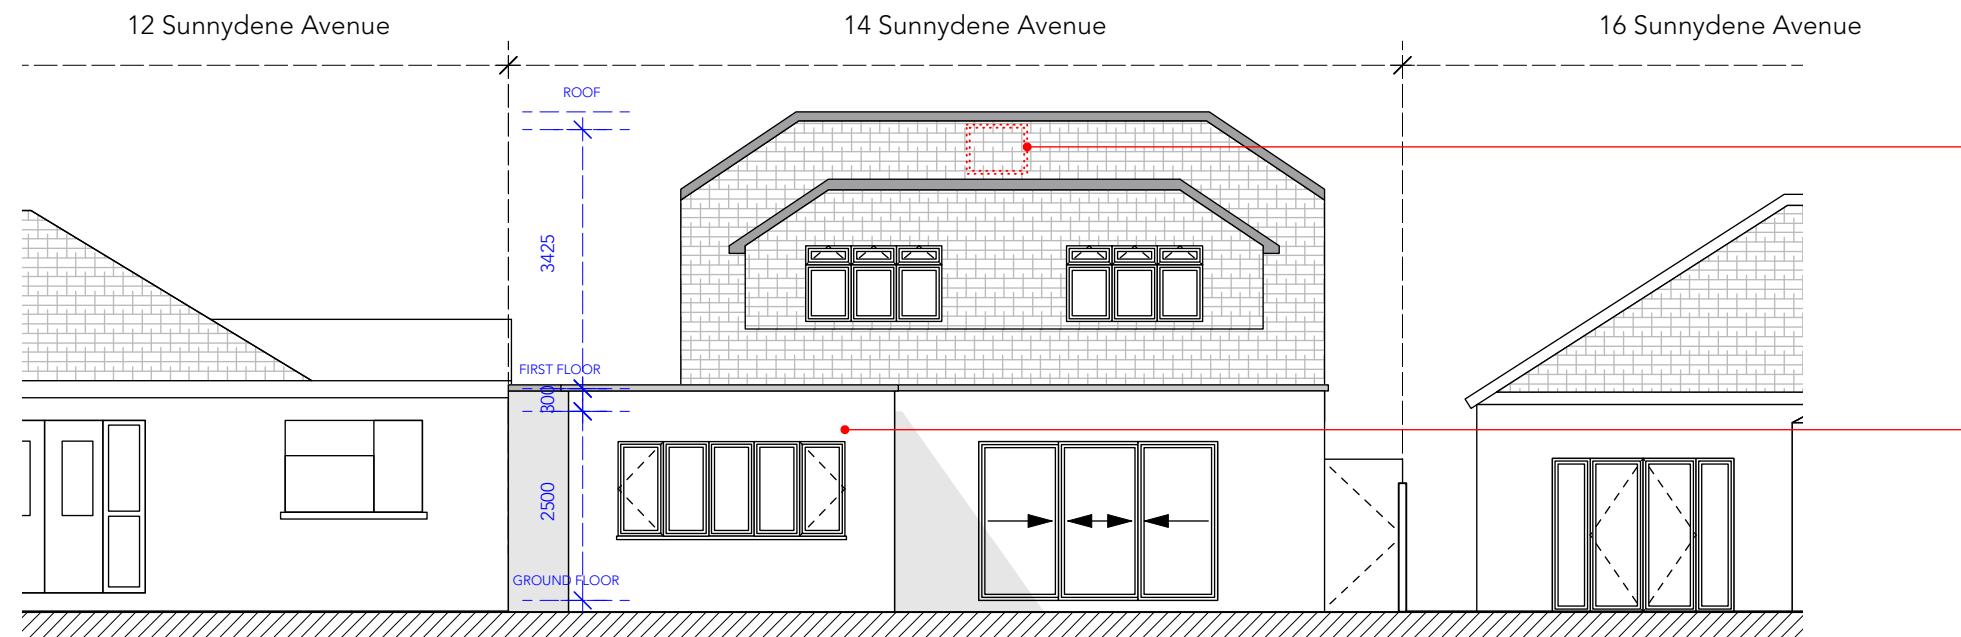

Proposed Rear Elevation

1:100 @ A3

Proposed rooflights approved under application ref:
26362/APP/2025/692. Rooflight locations amended

Roof extension approved under application ref:
26362/APP/2025/692


Rooflight approved under application ref:
26362/APP/2025/692 moved from rear roof slope to front roof slope

Ground floor extension approved under application ref:
26362/APP/2025/692

B Existing front door to remain 29/09/25
A Side porch removed 22/08/25

Revision _____ Date _____

Line of existing


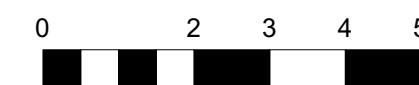


DO NOT SCALE THIS DRAWING WRITTEN DIMENSIONS ONLY TO BE USED ALL DIMENSIONS ARE IN MILLIMETRES ALL DIMENSIONS TO BE VERIFIED ON SITE ANY INCONSISTENCIES TO BE REPORTED TO THE ARCHITECT IMMEDIATELY	Job Ref 7476 FOR PLANNING 14 Sunnydene Avenue HA4 6AF	p-ad 87 Notting Hill Gate Notting Hill Gate, London, W11 3JZ t: 0208-4590172 e: hello@pelicanad.co.uk
	Drawn by DCL	Scale 1:100 @ A3

p-ad


Number
7476/PL/20

Rev
B

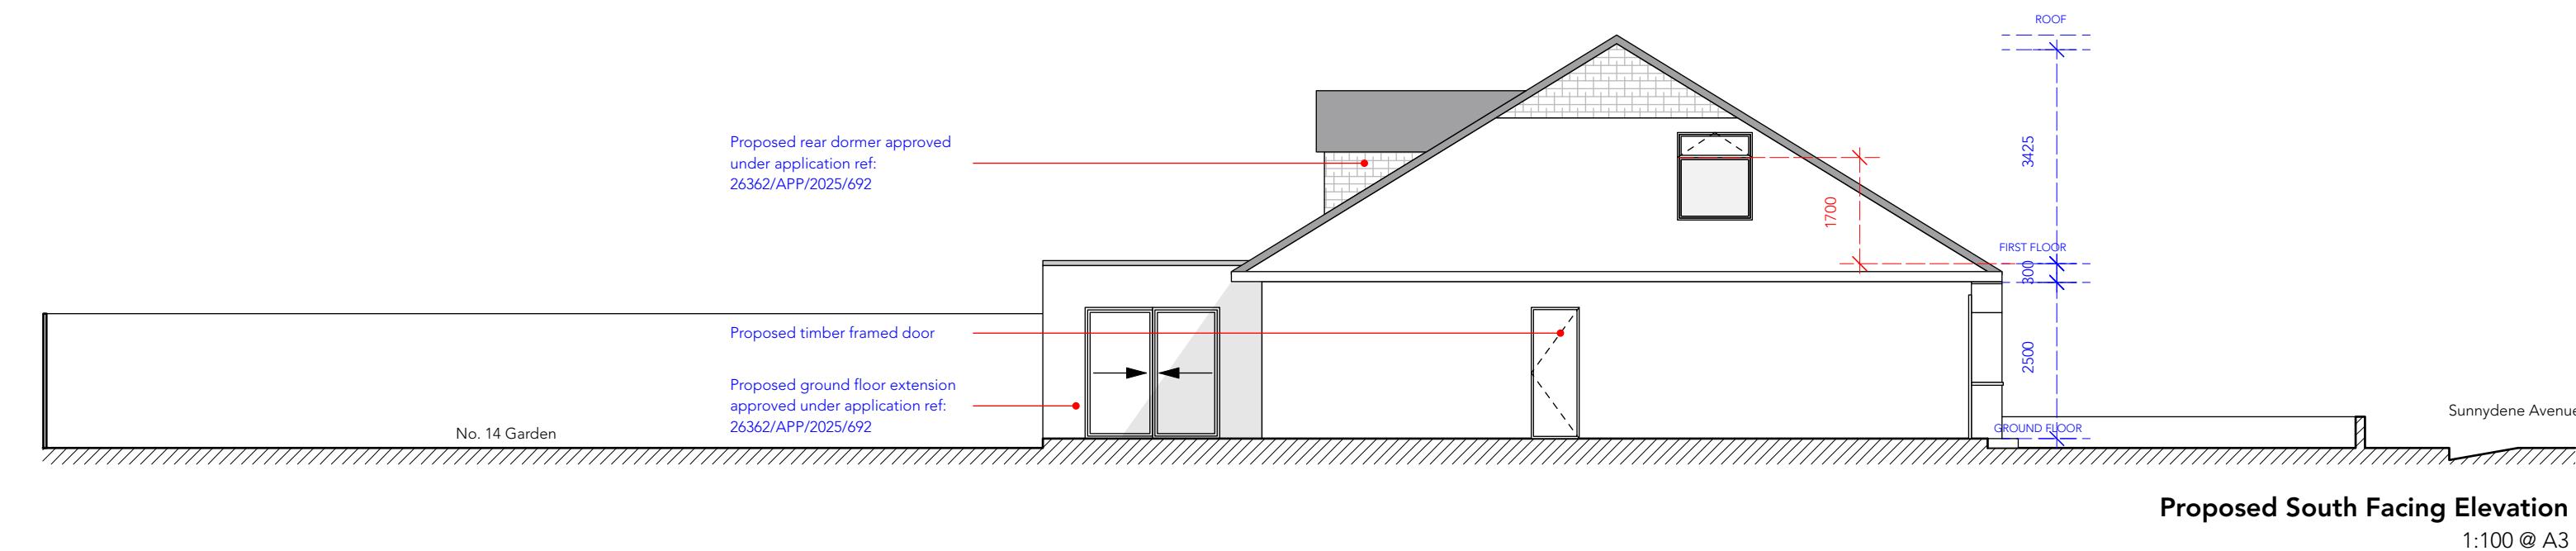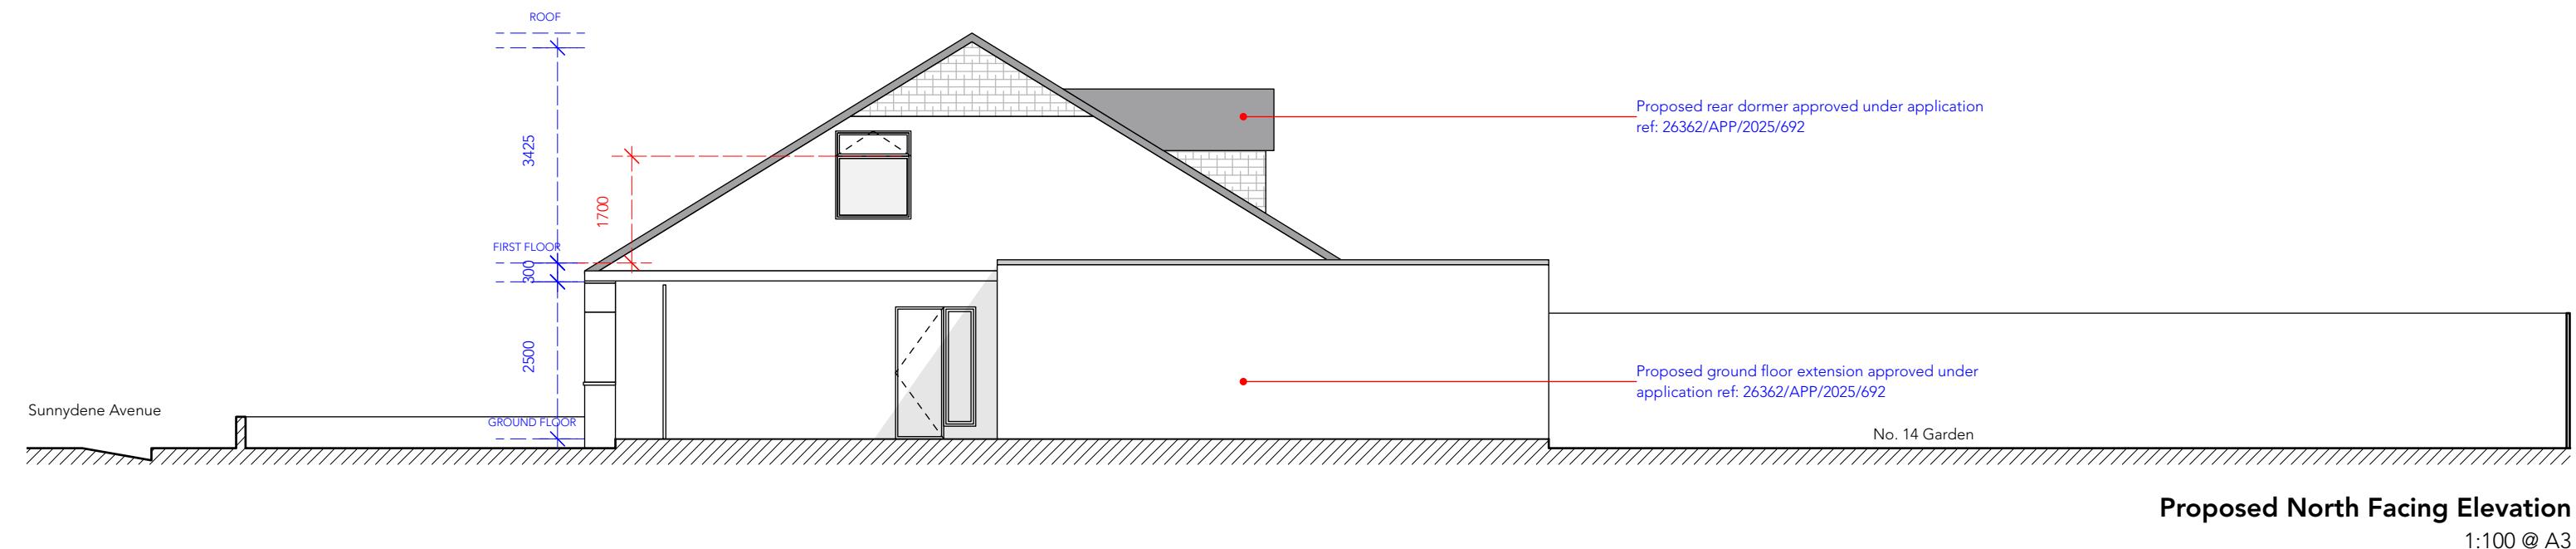


B Reissue 29/09/25
A Side porch removed 22/08/25

Revision Date

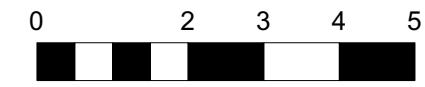

DO NOT SCALE THIS DRAWING WRITTEN DIMENSIONS ONLY TO BE USED ALL DIMENSIONS ARE IN MILLIMETRES ALL DIMENSIONS TO BE VERIFIED ON SITE ANY INCONSISTENCIES TO BE REPORTED TO THE ARCHITECT IMMEDIATELY	Job Ref 7476 FOR PLANNING 14 Sunnydene Avenue HA4 6AF	p-ad 87 Notting Hill Gate Notting Hill Gate, London, W11 3JZ t: 0208-4590172 e: hello@pelicanad.co.uk
	Title Drawn by DCL Scale 1:100 @ A3	PROPOSED SIDE ELEVATIONS Number 7476/PL/21 Rev B

PROPOSED DRAWINGS

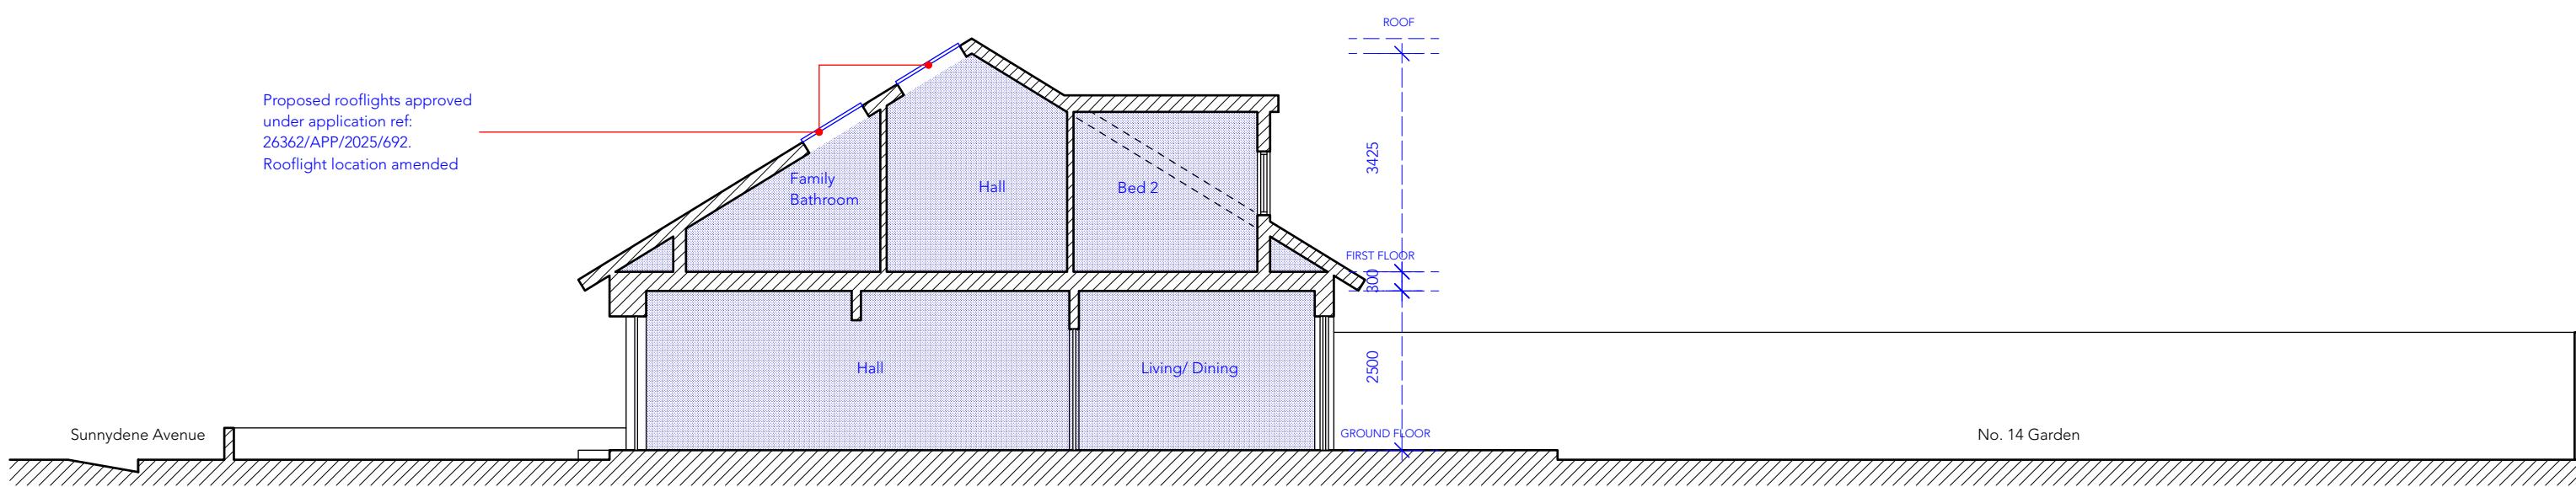

Proposed A-A Section
1:100 @ A3

B Existing front door to remain 29/09/25
A Side porch removed 22/08/25

Revision _____ Date _____



DO NOT SCALE THIS DRAWING WRITTEN DIMENSIONS ONLY TO BE USED ALL DIMENSIONS ARE IN MILLIMETRES ALL DIMENSIONS TO BE VERIFIED ON SITE ANY INCONSISTENCIES TO BE REPORTED TO THE ARCHITECT IMMEDIATELY	Job Ref 7476 FOR PLANNING	p-ad 87 Notting Hill Gate Notting Hill Gate, London, W11 3JZ t: 0208-4590172 e: hello@pelicanad.co.uk
14 Sunnydene Avenue HA4 6AF	Title Drawn by DCL	PROPOSED SECTION Scale 1:100 @ A3 Number 7476/PL/22 Rev B