


# EXISTING DRAWINGS

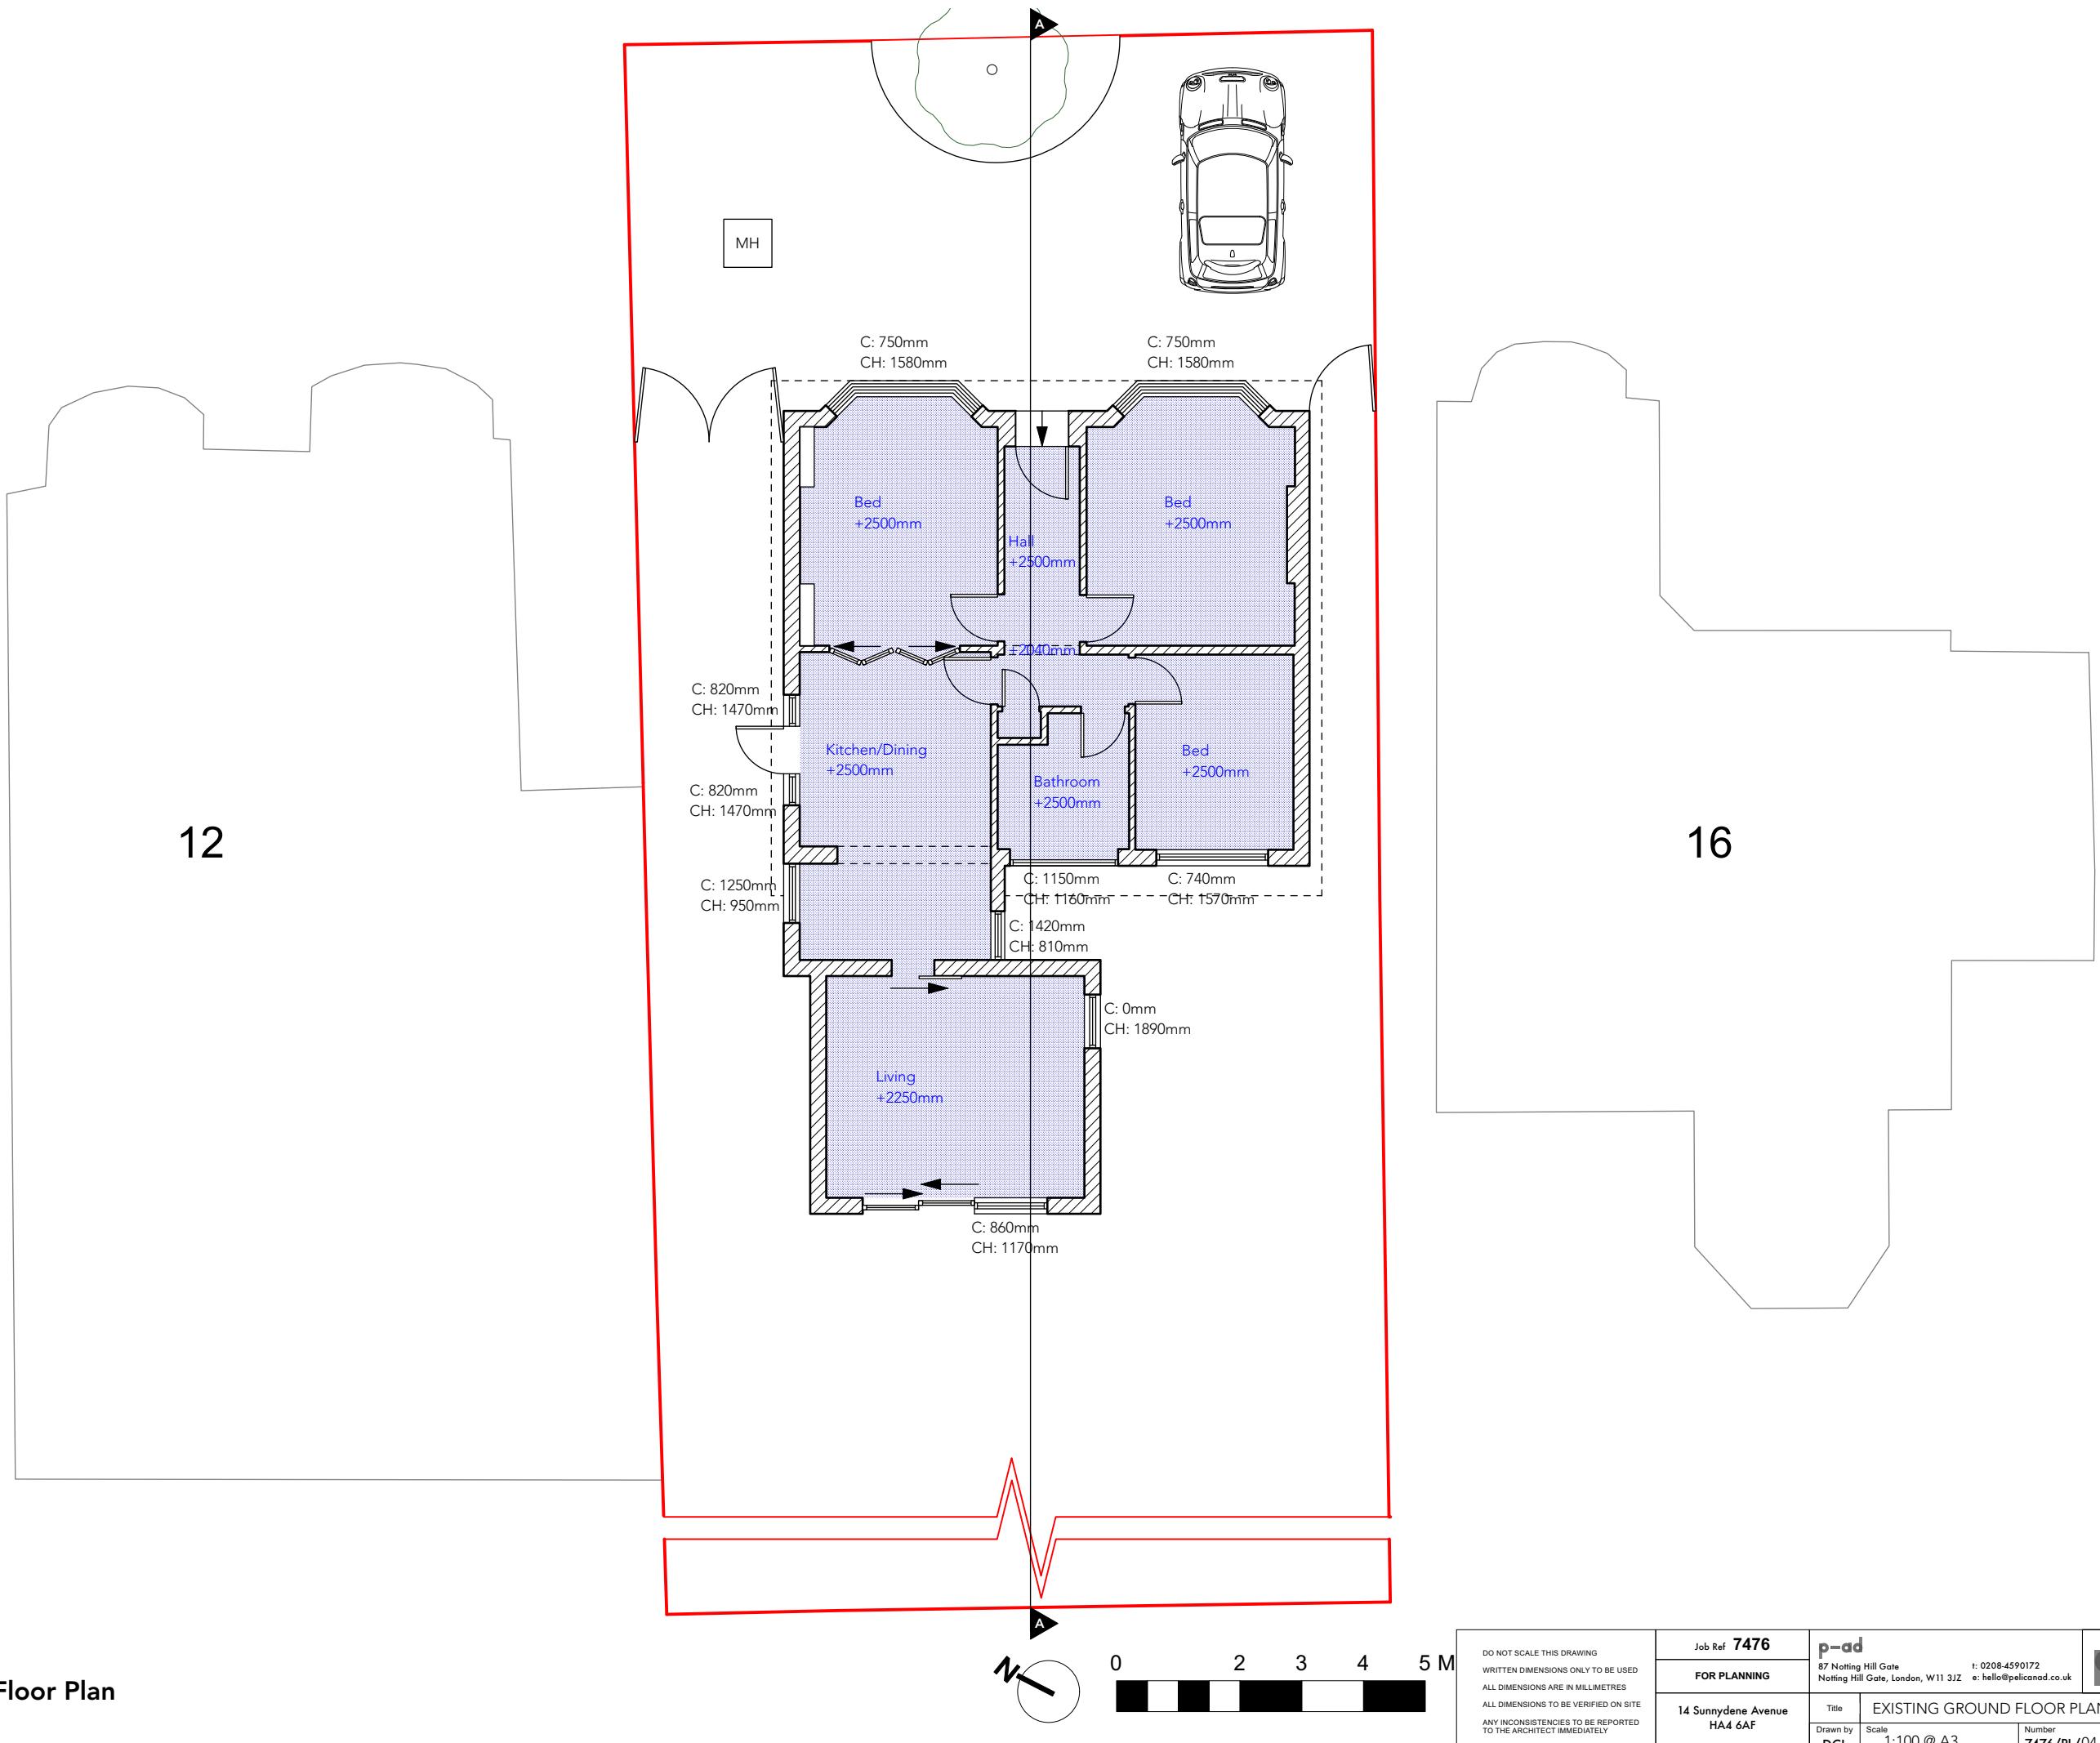


Existing Ground Floor Plan  
1:100 @ A3



0 2 3 4 5 M

DO NOT SCALE THIS DRAWING WRITTEN DIMENSIONS ONLY TO BE USED ALL DIMENSIONS ARE IN MILLIMETRES ALL DIMENSIONS TO BE VERIFIED ON SITE ANY INCONSISTENCIES TO BE REPORTED TO THE ARCHITECT IMMEDIATELY		Job Ref <b>7476</b>	<b>p-ad</b>
FOR PLANNING		87 Notting Hill Gate Notting Hill Gate, London, W11 3JZ	t: 0208-4590172 e: hello@pelicanad.co.uk
14 Sunnydene Avenue HA4 6AF	Title	EXISTING GROUND FLOOR PLAN	<b>p-ad</b>
Drawn by DCL	Scale 1:100 @ A3	Number 7476/PL/04	Rev

# EXISTING DRAWINGS

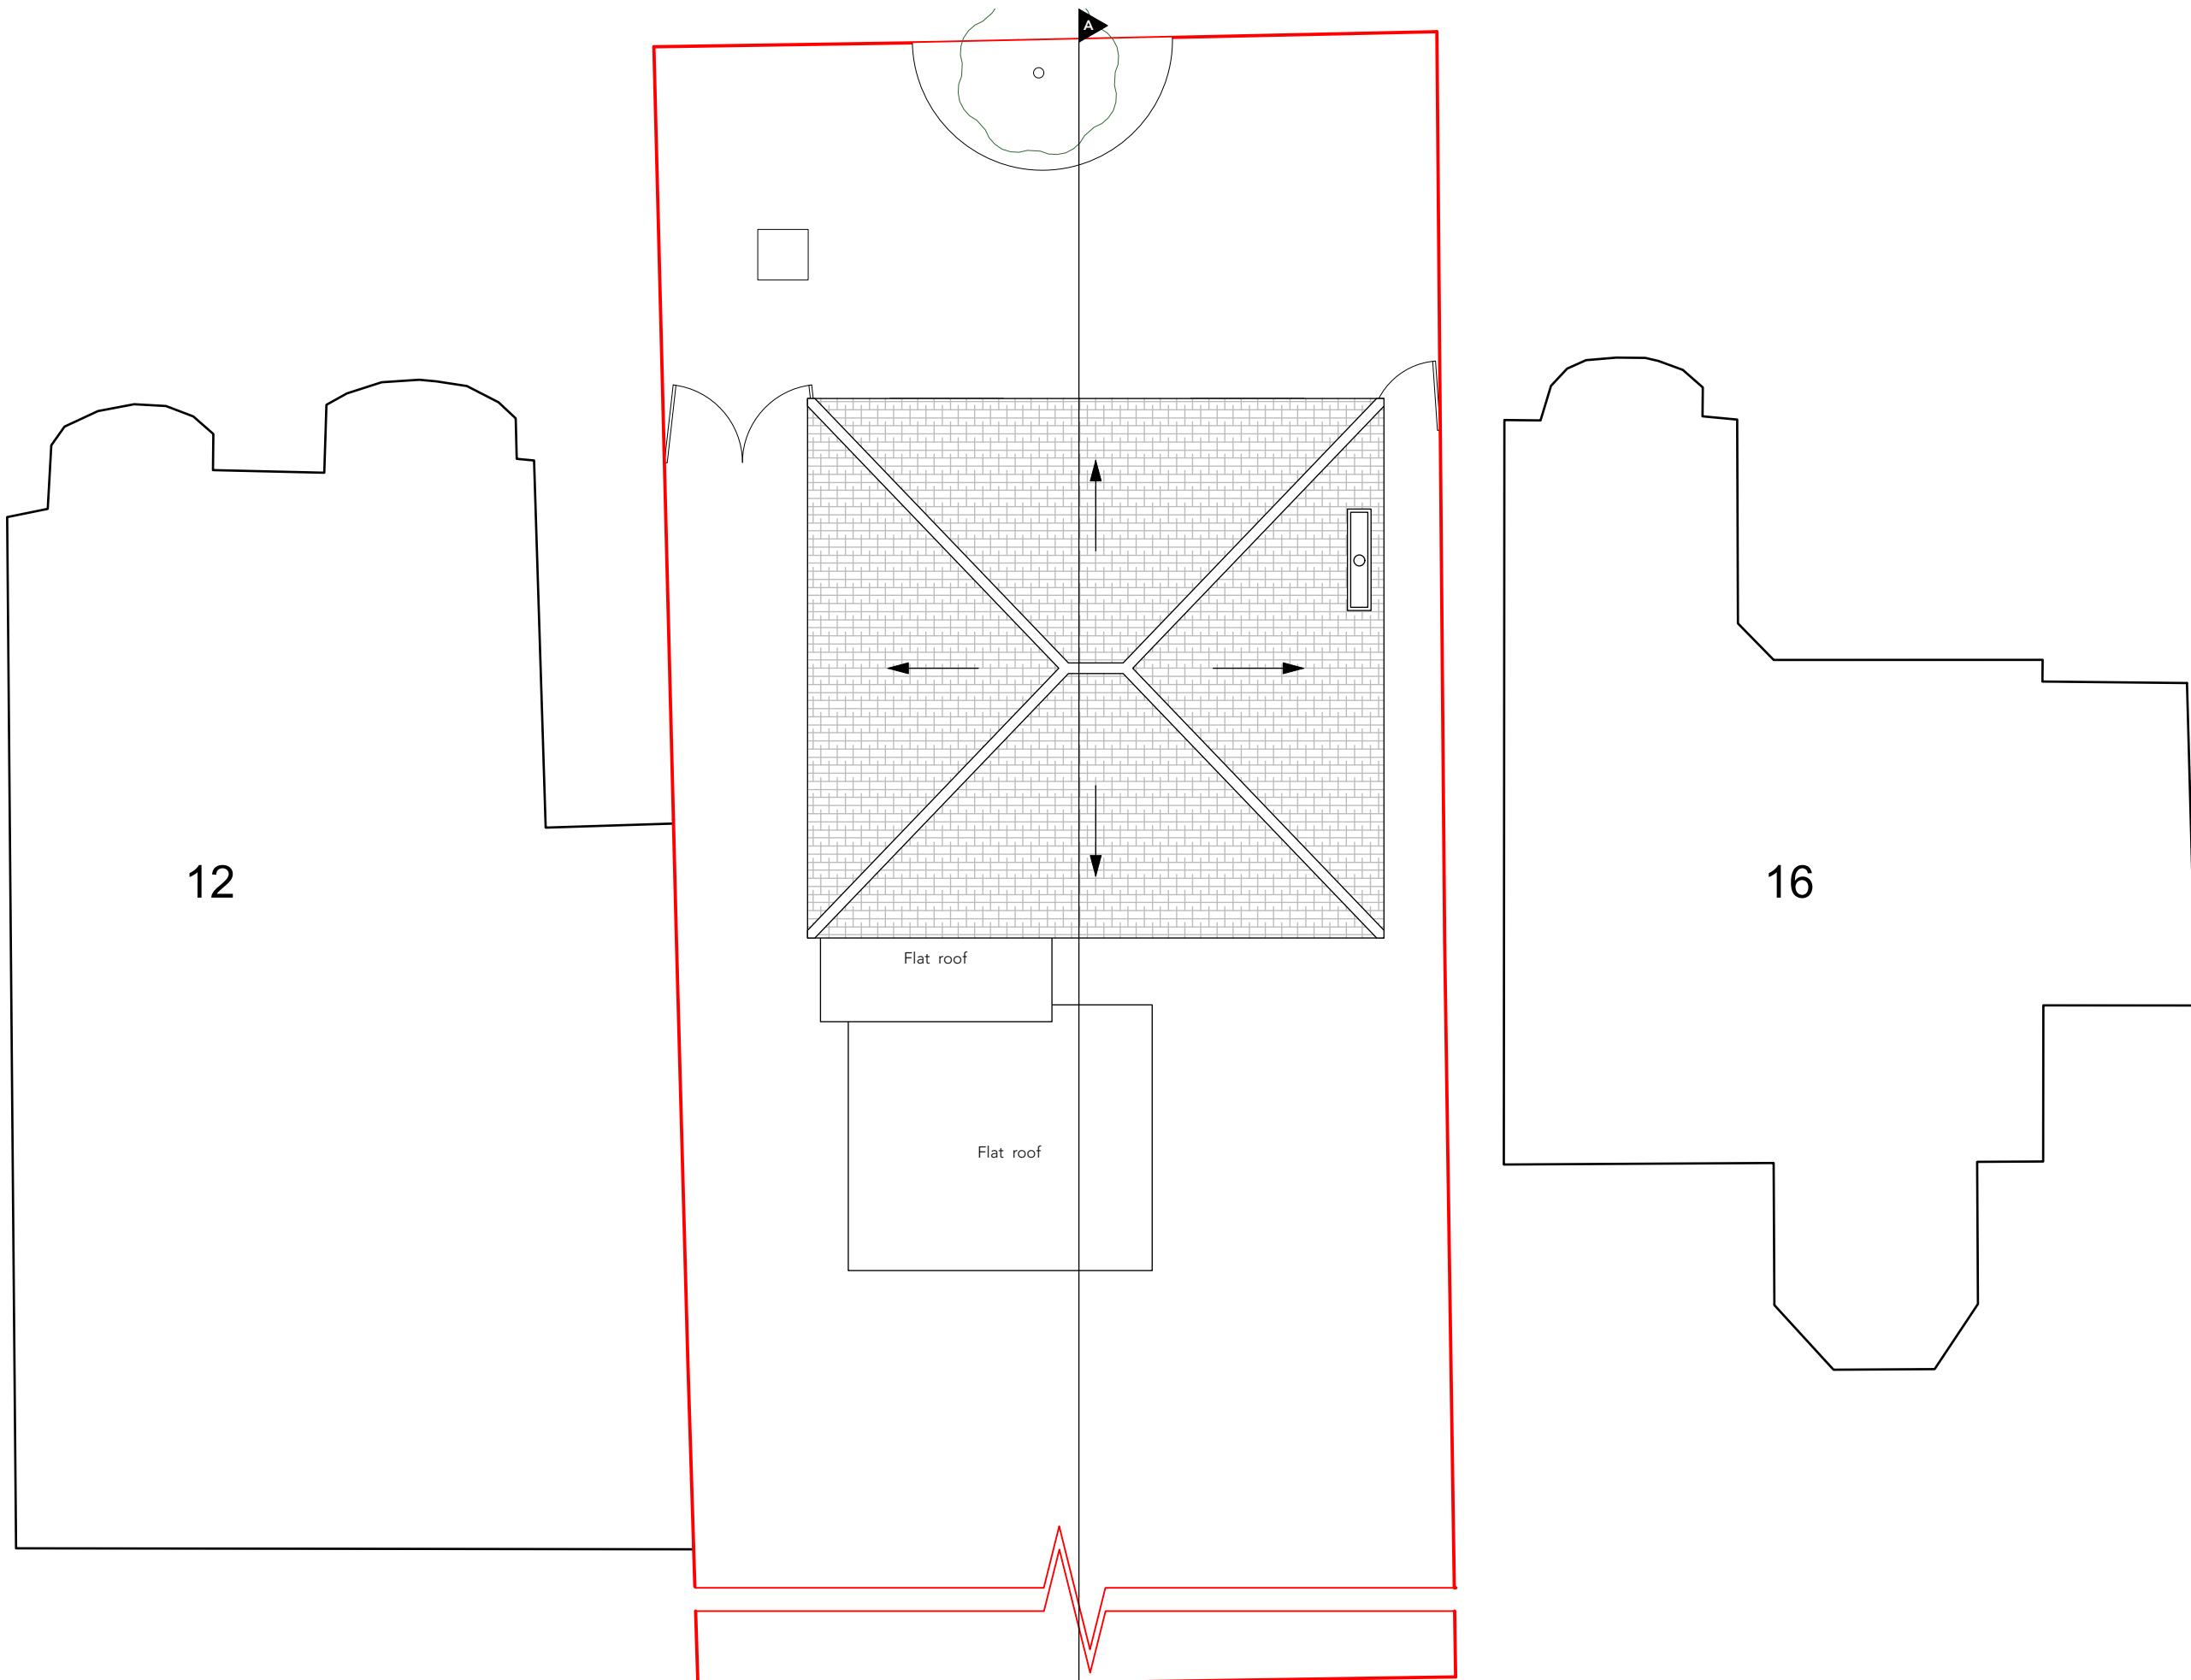


Existing Roof Plan  
1:100 @ A3



0 2 3 4 5 M


DO NOT SCALE THIS DRAWING WRITTEN DIMENSIONS ONLY TO BE USED ALL DIMENSIONS ARE IN MILLIMETRES ALL DIMENSIONS TO BE VERIFIED ON SITE ANY INCONSISTENCIES TO BE REPORTED TO THE ARCHITECT IMMEDIATELY	Job Ref 7476 FOR PLANNING 14 Sunnydene Avenue HA4 6AF	p-ad 87 Notting Hill Gate Notting Hill Gate, London, W11 3JZ t: 0208-4590172 e: hello@pelicanad.co.uk
	Title Drawn by DCL	EXISTING ROOF PLAN Scale 1:100 @ A3 Number 7476/PL/05 Rev

# EXISTING DRAWINGS

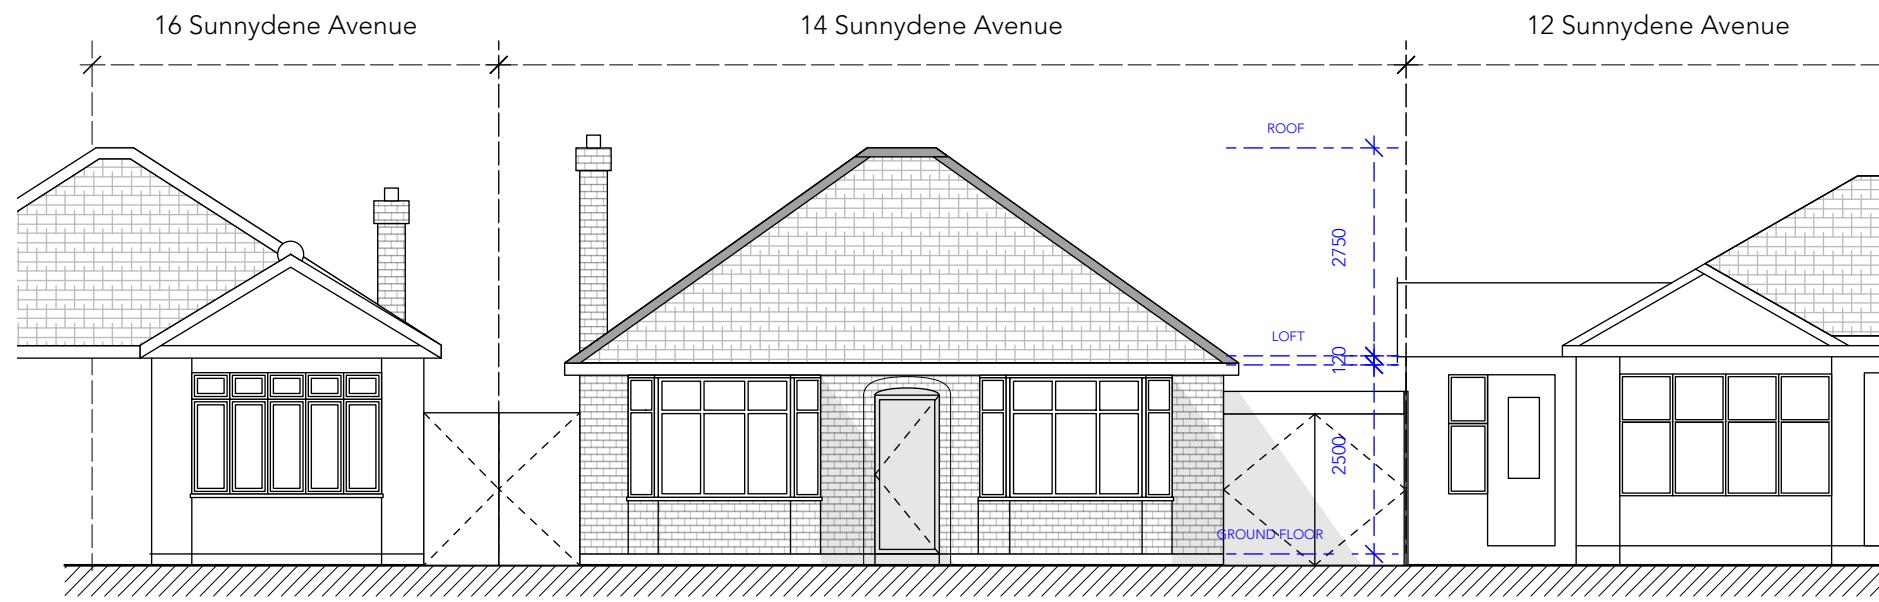


**Existing Front Elevation**

1:100 @ A3

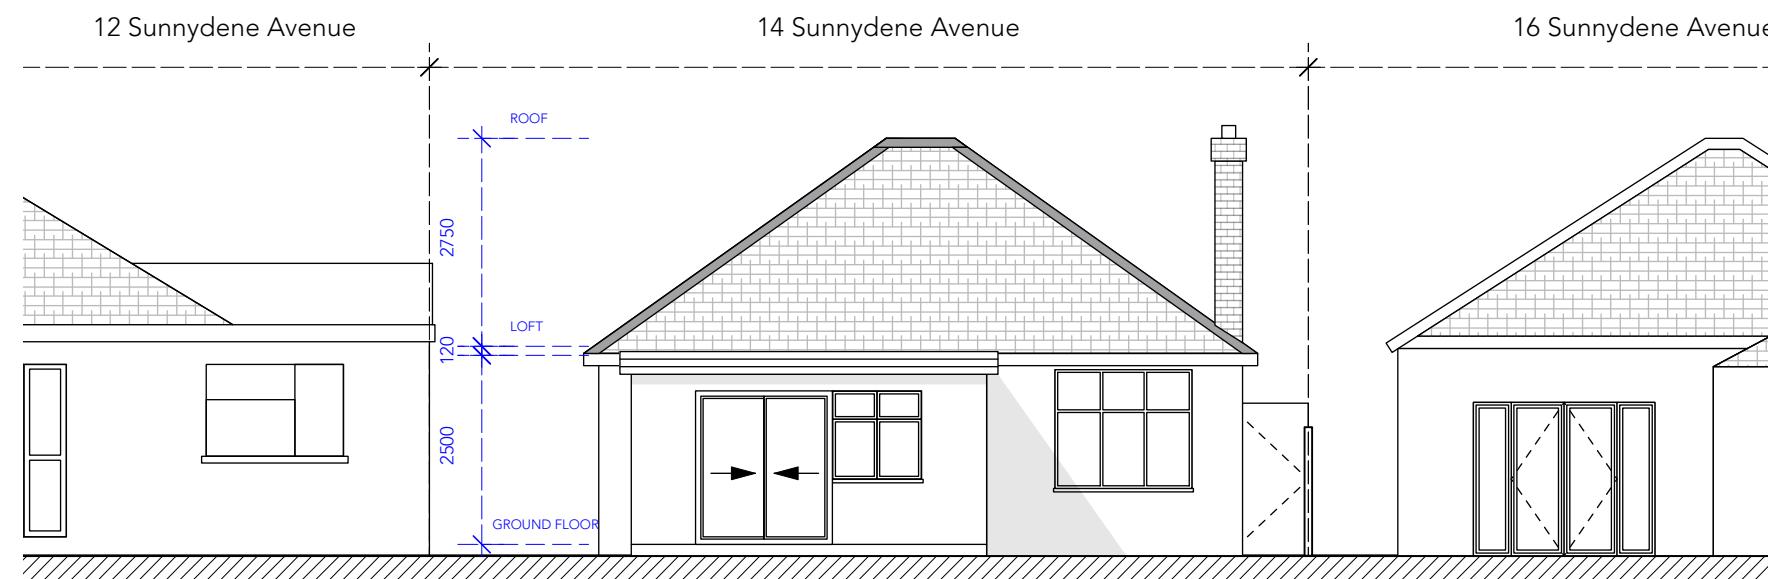


**Existing Rear Elevation**

1:100 @ A3

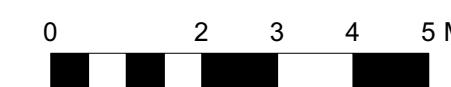


DO NOT SCALE THIS DRAWING WRITTEN DIMENSIONS ONLY TO BE USED ALL DIMENSIONS ARE IN MILLIMETRES ALL DIMENSIONS TO BE VERIFIED ON SITE ANY INCONSISTENCIES TO BE REPORTED TO THE ARCHITECT IMMEDIATELY	Job Ref <b>7476</b> <b>p-ad</b> FOR PLANNING 14 Sunnydene Avenue HA4 6AF	87 Notting Hill Gate Notting Hill Gate, London, W11 3JZ t: 0208-4590172 e: hello@pelicanad.co.uk
	Title Drawn by DCL	EXISTING ELEVATIONS Scale 1:100 @A3 Number 7476/PL/06

# EXISTING DRAWINGS

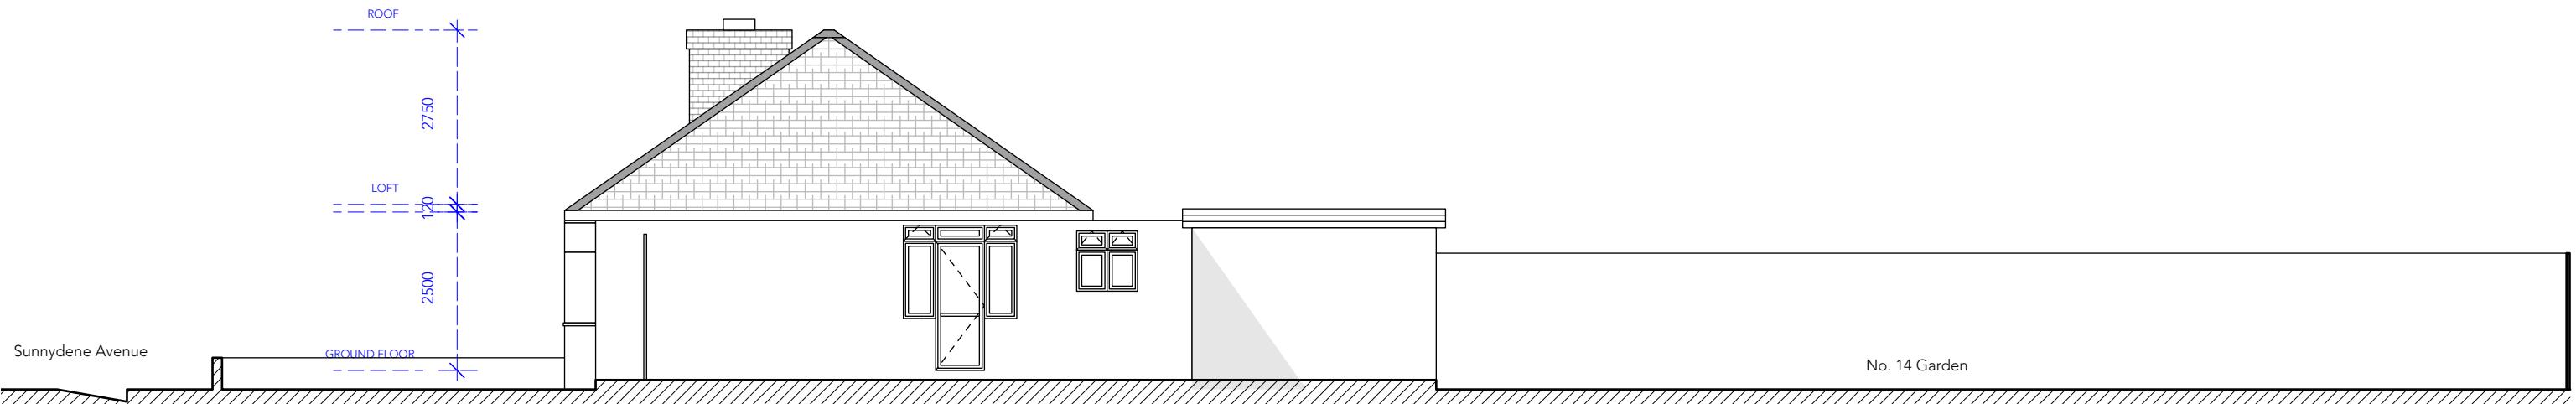

**Existing North Facing Elevation**  
1:100 @ A3

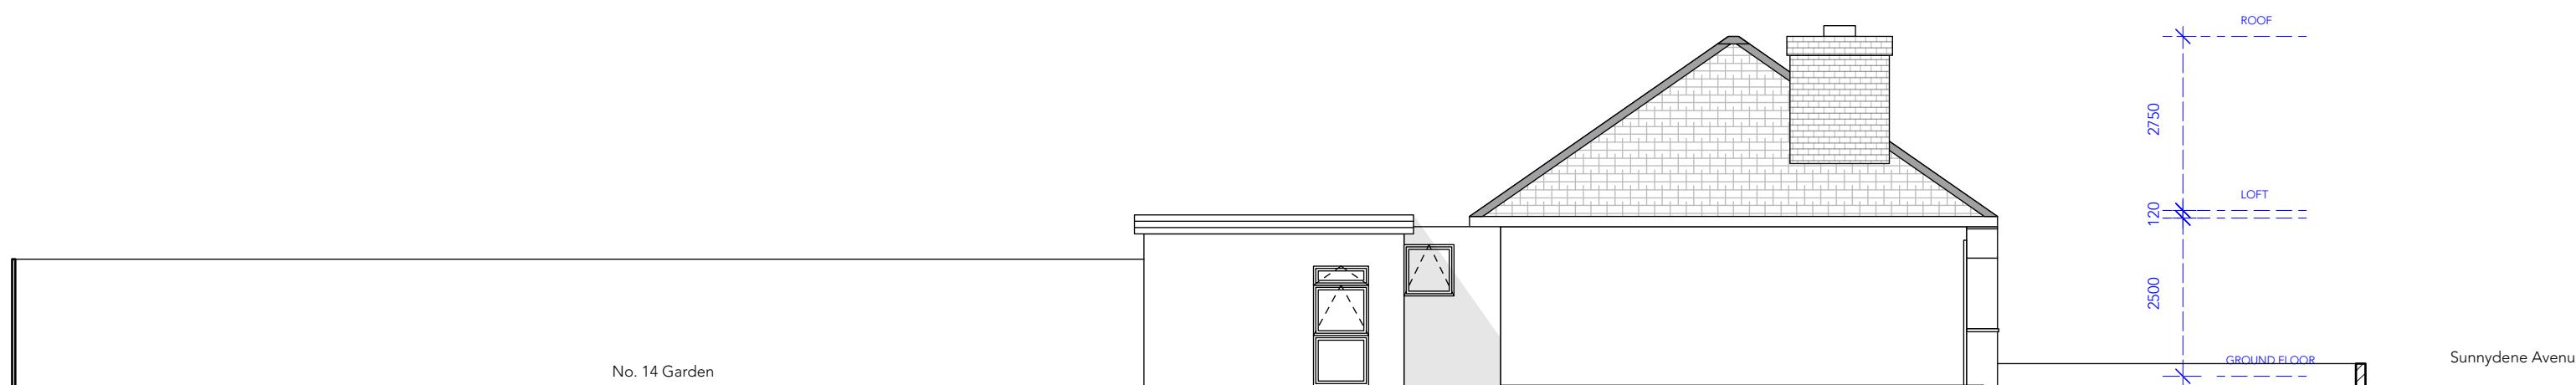


**Existing South Facing Elevation**  
1:100 @ A3



DO NOT SCALE THIS DRAWING WRITTEN DIMENSIONS ONLY TO BE USED ALL DIMENSIONS ARE IN MILLIMETRES ALL DIMENSIONS TO BE VERIFIED ON SITE ANY INCONSISTENCIES TO BE REPORTED TO THE ARCHITECT IMMEDIATELY		Job Ref <b>7476</b>	<b>p-ad</b>
FOR PLANNING		87 Notting Hill Gate Notting Hill Gate, London, W11 3JZ	t: 0208-4590172 e: hello@pelicancad.co.uk
14 Sunnydene Avenue HA4 6AF	Title Drawn by DCL	EXISTING SIDE ELEVATION	<b>p-ad</b>
	Scale 1:100 @A3	Number 7476/PL/07	Rev

# EXISTING DRAWINGS

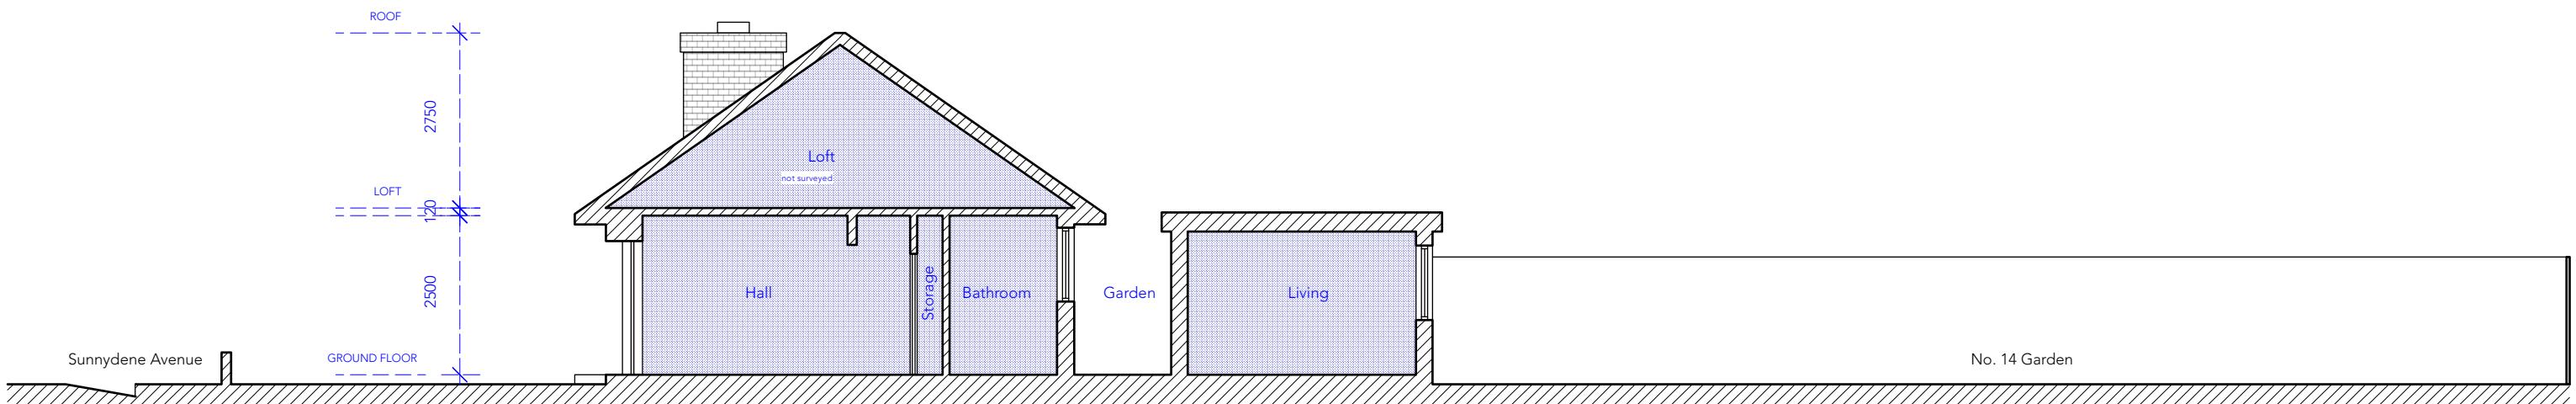

**Existing A-A Section**  
1:100 @ A3



DO NOT SCALE THIS DRAWING WRITTEN DIMENSIONS ONLY TO BE USED ALL DIMENSIONS ARE IN MILLIMETRES ALL DIMENSIONS TO BE VERIFIED ON SITE ANY INCONSISTENCIES TO BE REPORTED TO THE ARCHITECT IMMEDIATELY		Job Ref <b>7476</b>	<b>p-ad</b>
		FOR PLANNING	87 Notting Hill Gate Notting Hill Gate, London, W11 3JZ t: 0208-4590172 e: hello@pelicanad.co.uk
14 Sunnydene Avenue HA4 6AF	Title	EXISTING SECTION	<b>p-ad</b>
Drawn by <b>DCL</b>	Scale 1:100 @A3	Number <b>7476/PL/08</b>	Rev