


New wall  
Demolished wall  
Line of existing wall

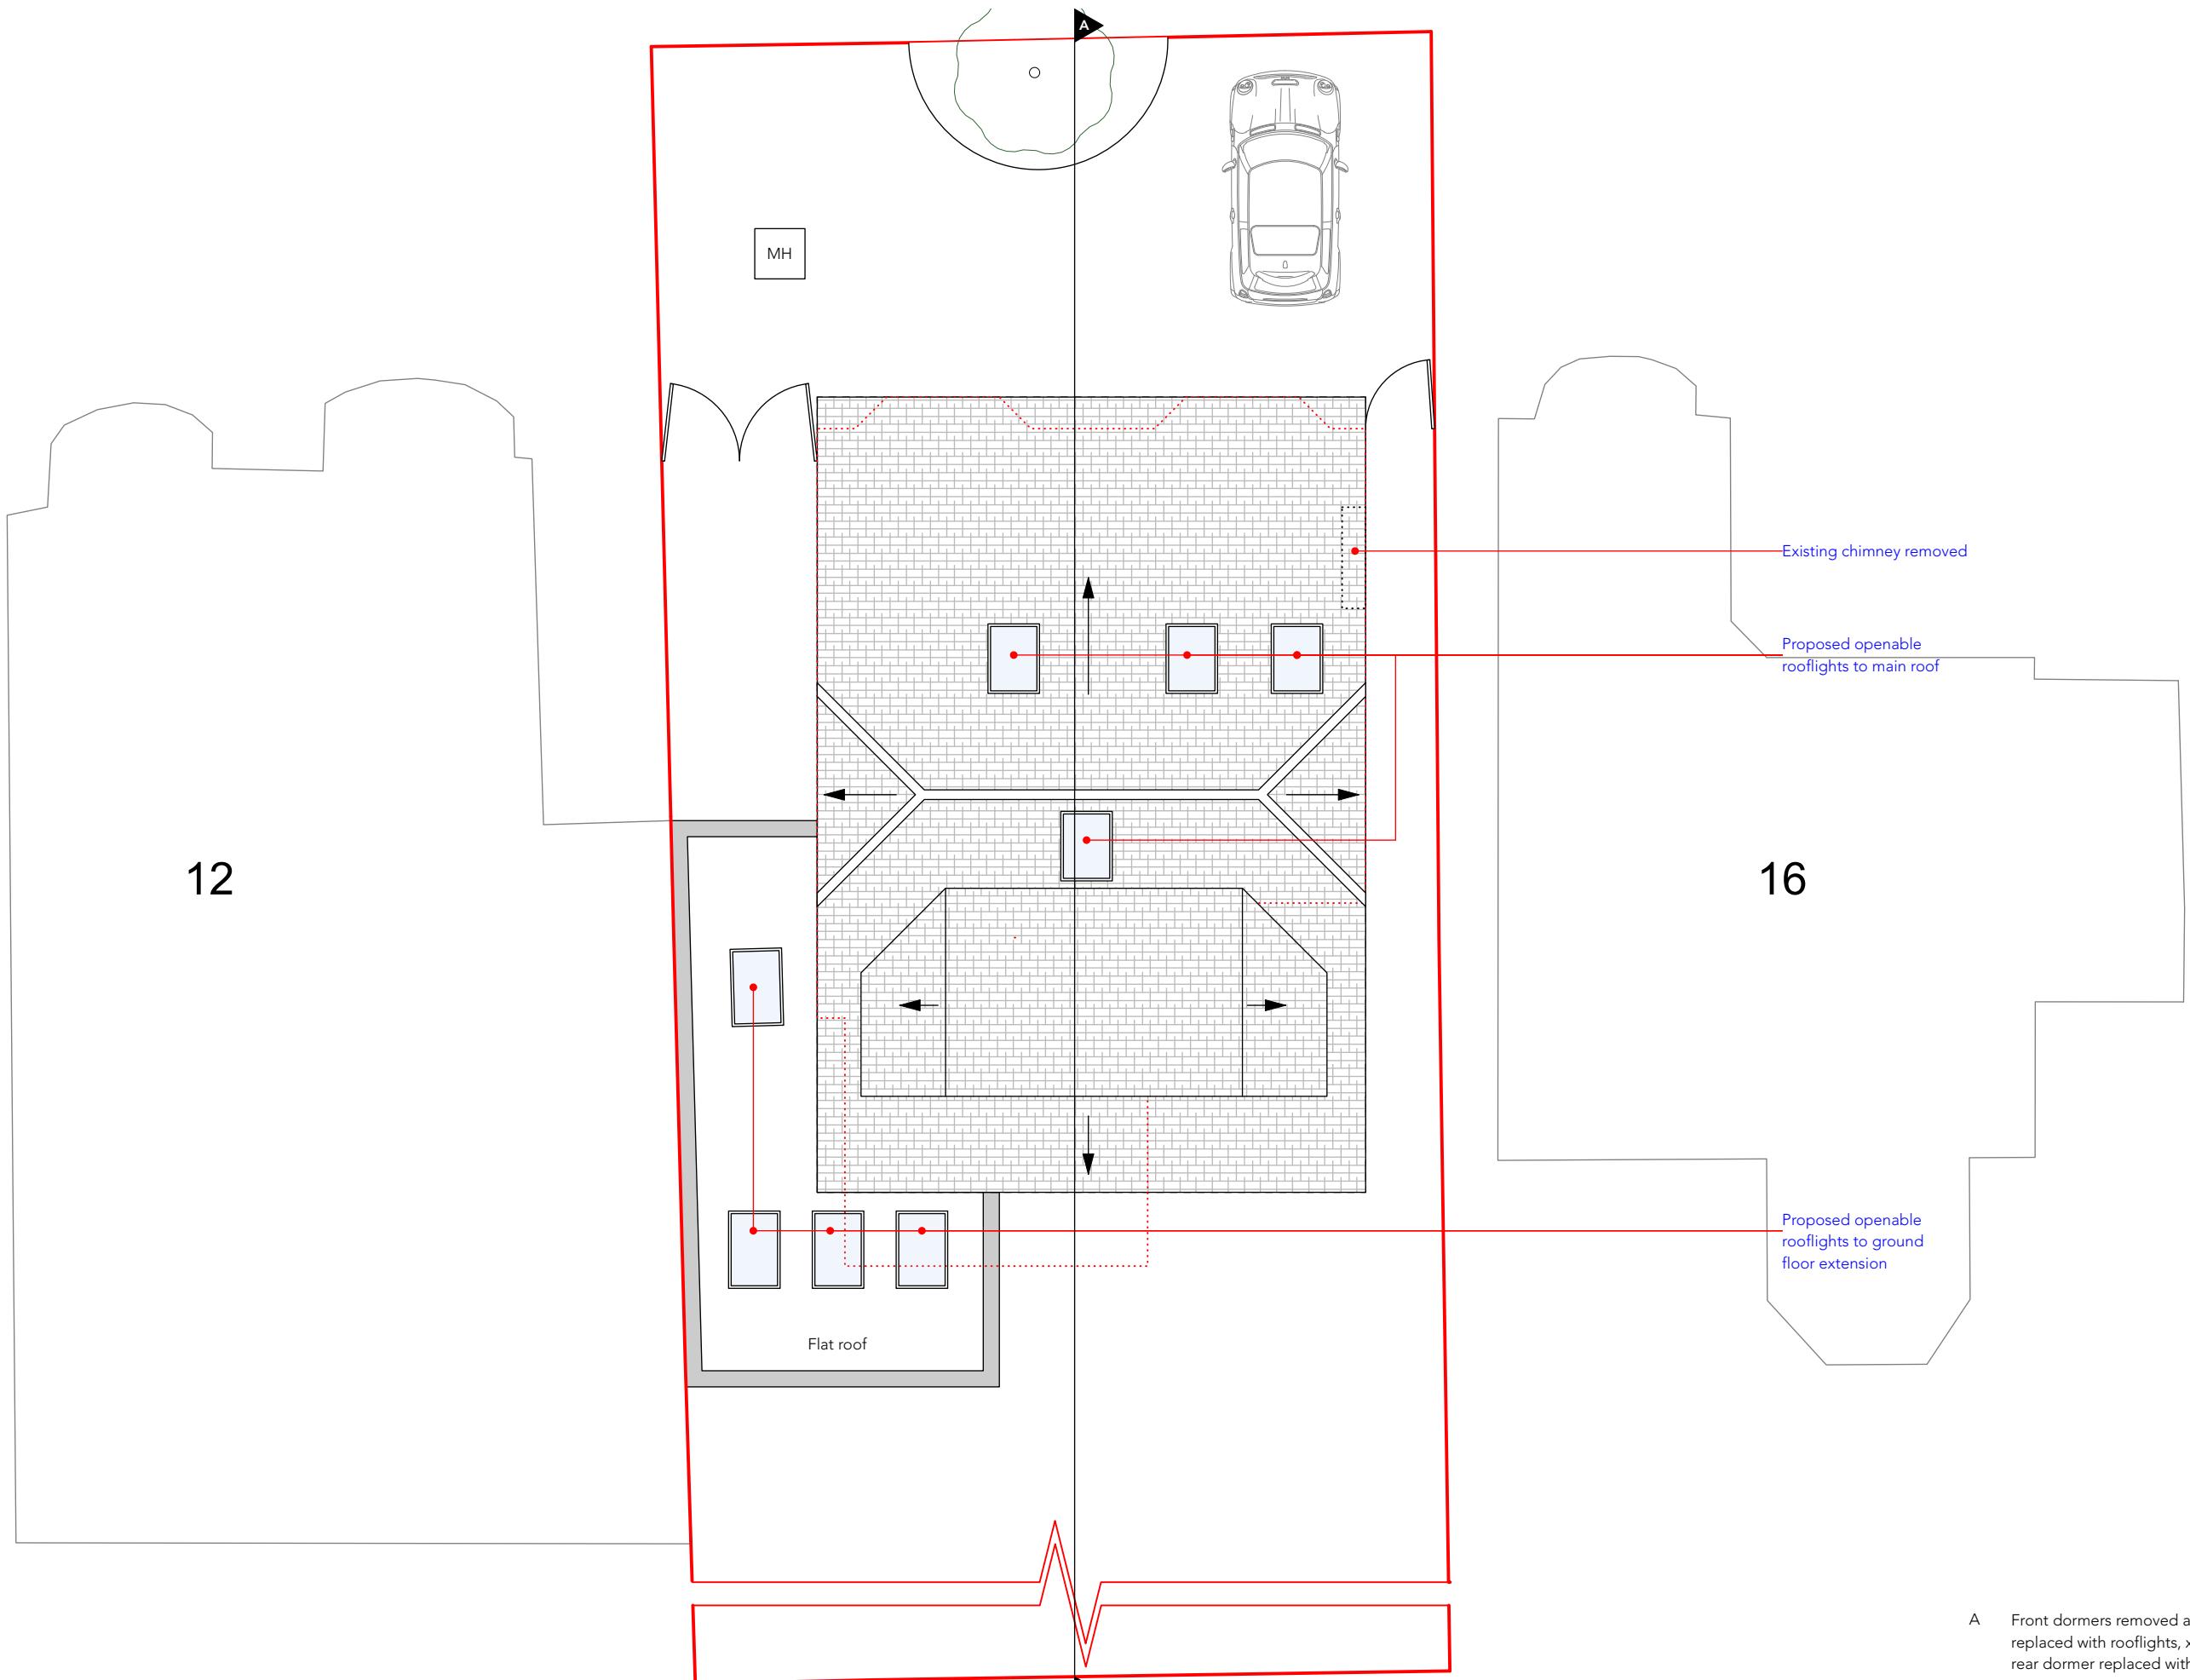


0 2 3 4 5 M

DO NOT SCALE THIS DRAWING WRITTEN DIMENSIONS ONLY TO BE USED ALL DIMENSIONS ARE IN MILLIMETRES ALL DIMENSIONS TO BE VERIFIED ON SITE ANY INCONSISTENCIES TO BE REPORTED TO THE ARCHITECT IMMEDIATELY	Job Ref 7476 FOR PLANNING 14 Sunnydene Avenue HA4 6AF	p-ad 87 Notting Hill Gate, London, W11 3JZ t: 0208-4590172 e: hello@pelicanad.co.uk
	Title PROPOSED FIRST FLOOR PLAN Drawn by DCL Scale 1:100 @ A3	Number 7476/11 Rev B




DO NOT SCALE THIS DRAWING WRITTEN DIMENSIONS ONLY TO BE USED ALL DIMENSIONS ARE IN MILLIMETRES ALL DIMENSIONS TO BE VERIFIED ON SITE ANY INCONSISTENCIES TO BE REPORTED TO THE ARCHITECT IMMEDIATELY		Job Ref 7476	p-ad	02/05/25
FOR PLANNING		87 Notting Hill Gate Notting Hill Gate, London, W11 3JZ	t: 0208-4590172 e: hello@pelicanad.co.uk	
14 Sunnydene Avenue HA4 6AF	Title	PROPOSED ROOF PLAN		
Drawn by DCL	Scale 1:100 @ A3	Number 7476/12	Rev A	

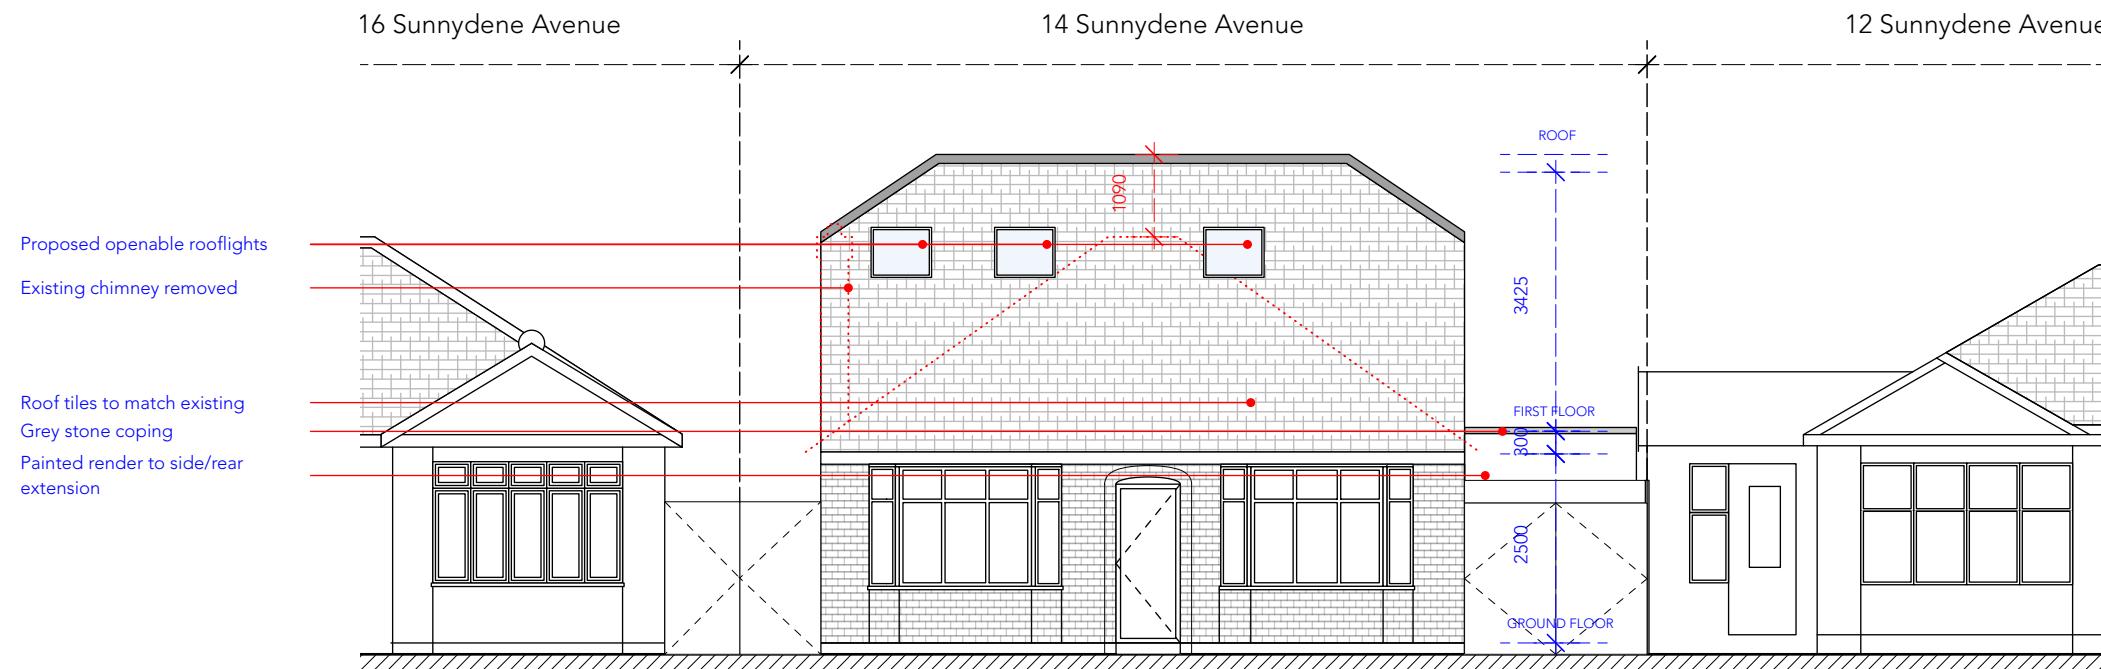

**Proposed Front Elevation**

1:100 @ A3

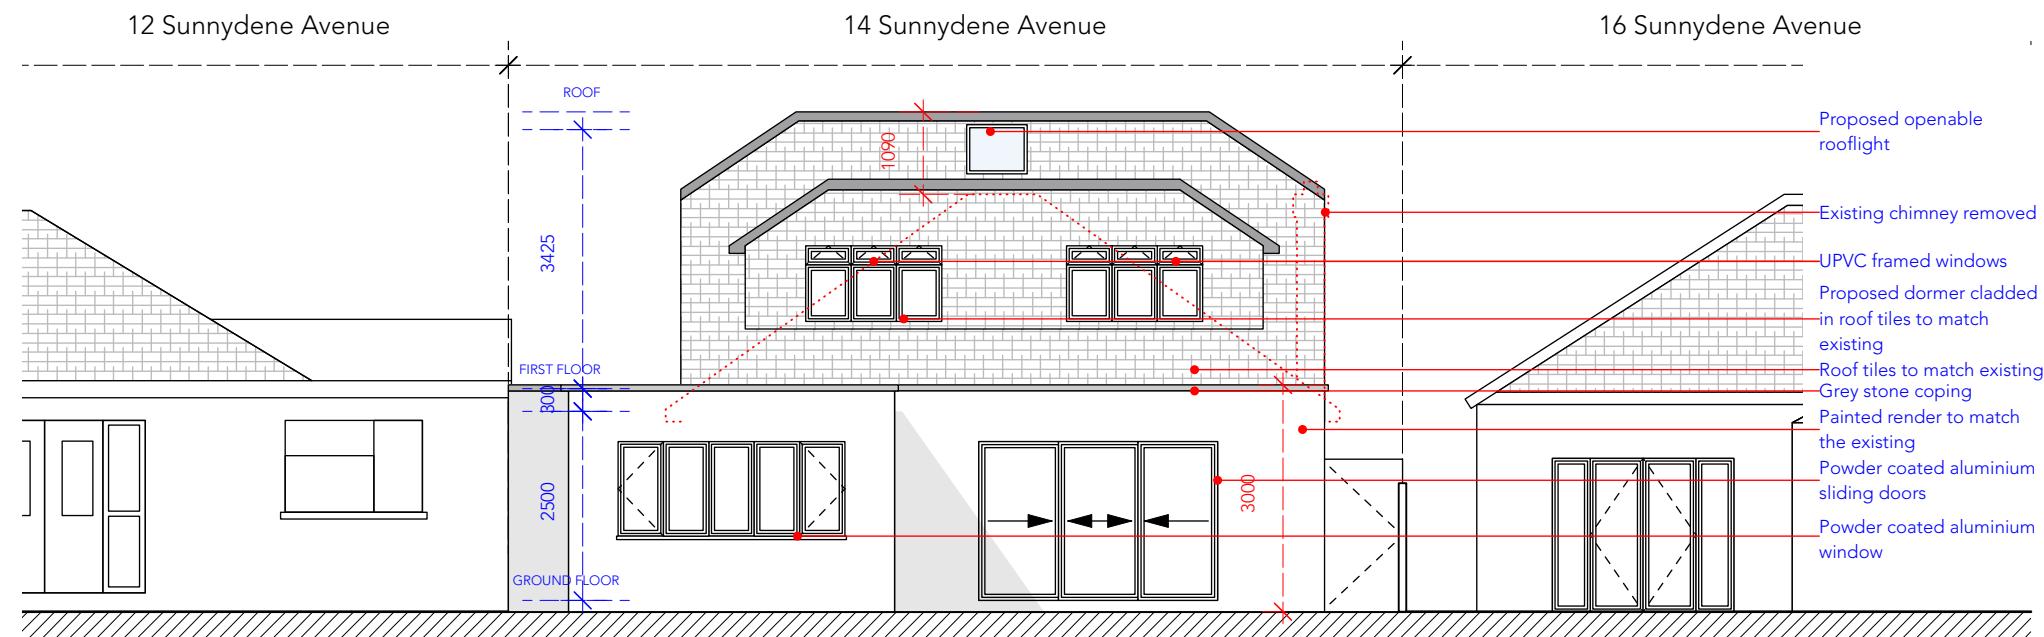


**Proposed Rear Elevation**

1:100 @ A3



A Front dormers removed and replaced with rooflights, x2 rear dormer replaced with x1

02/05/25

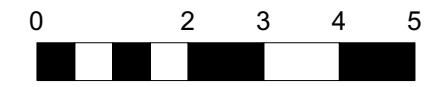


Line of existing

DO NOT SCALE THIS DRAWING WRITTEN DIMENSIONS ONLY TO BE USED ALL DIMENSIONS ARE IN MILLIMETRES ALL DIMENSIONS TO BE VERIFIED ON SITE ANY INCONSISTENCIES TO BE REPORTED TO THE ARCHITECT IMMEDIATELY	Job Ref <b>7476</b> FOR PLANNING	<b>p-ad</b> 87 Notting Hill Gate Notting Hill Gate, London, W11 3JZ t: 0208-4590172 e: hello@pelicanad.co.uk
14 Sunnydene Avenue HA4 6AF	Title Drawn by DCL	PROPOSED ELEVATIONS Scale 1:100 @ A3 Number 7476/13 Rev A

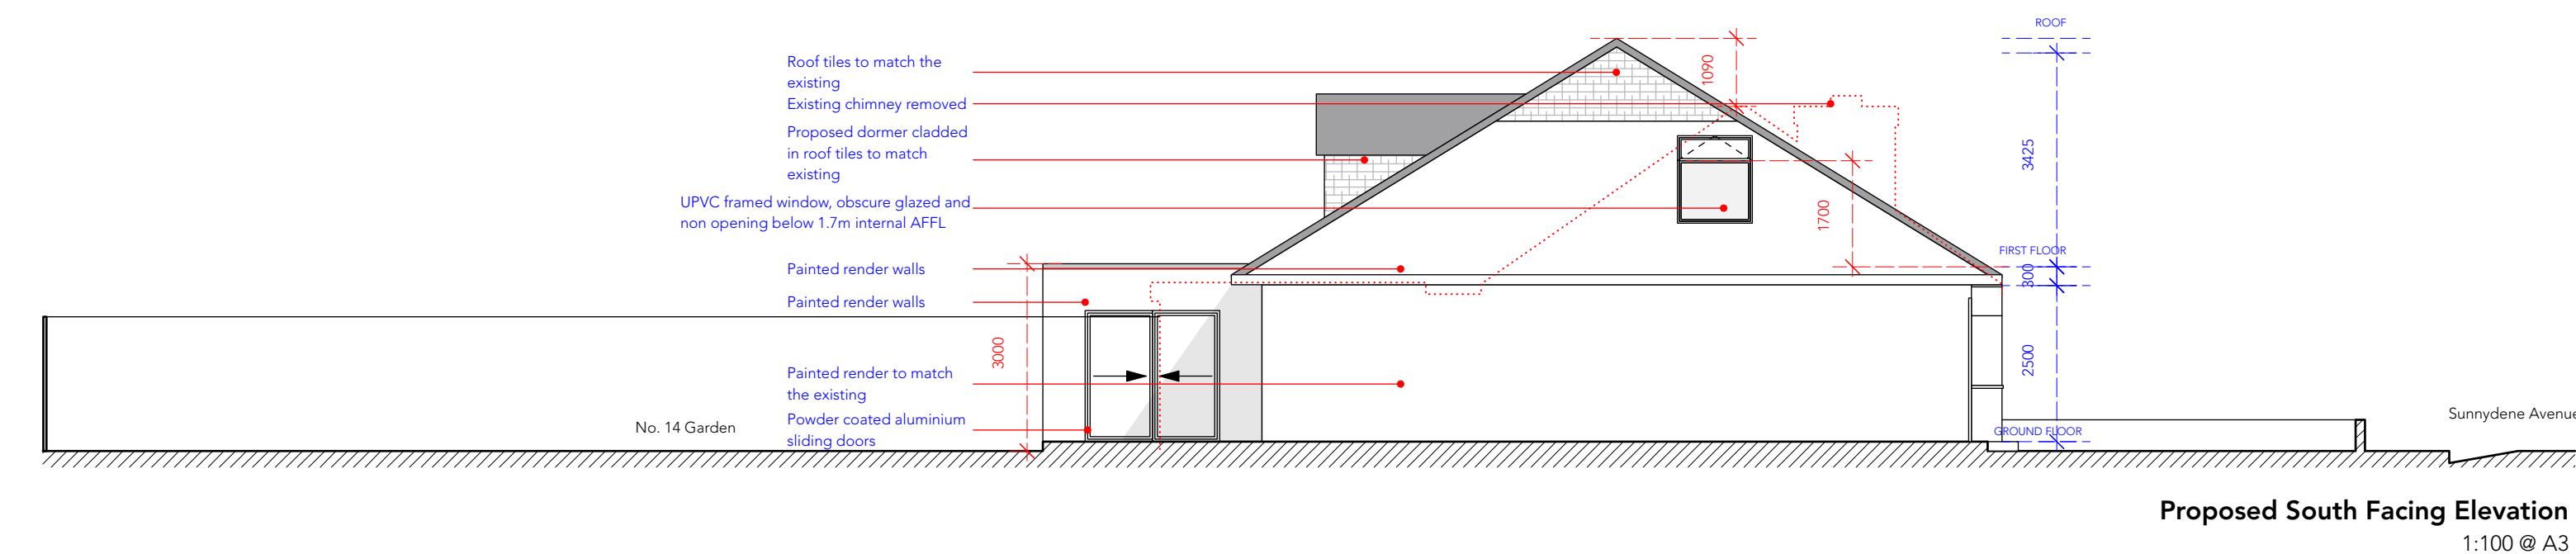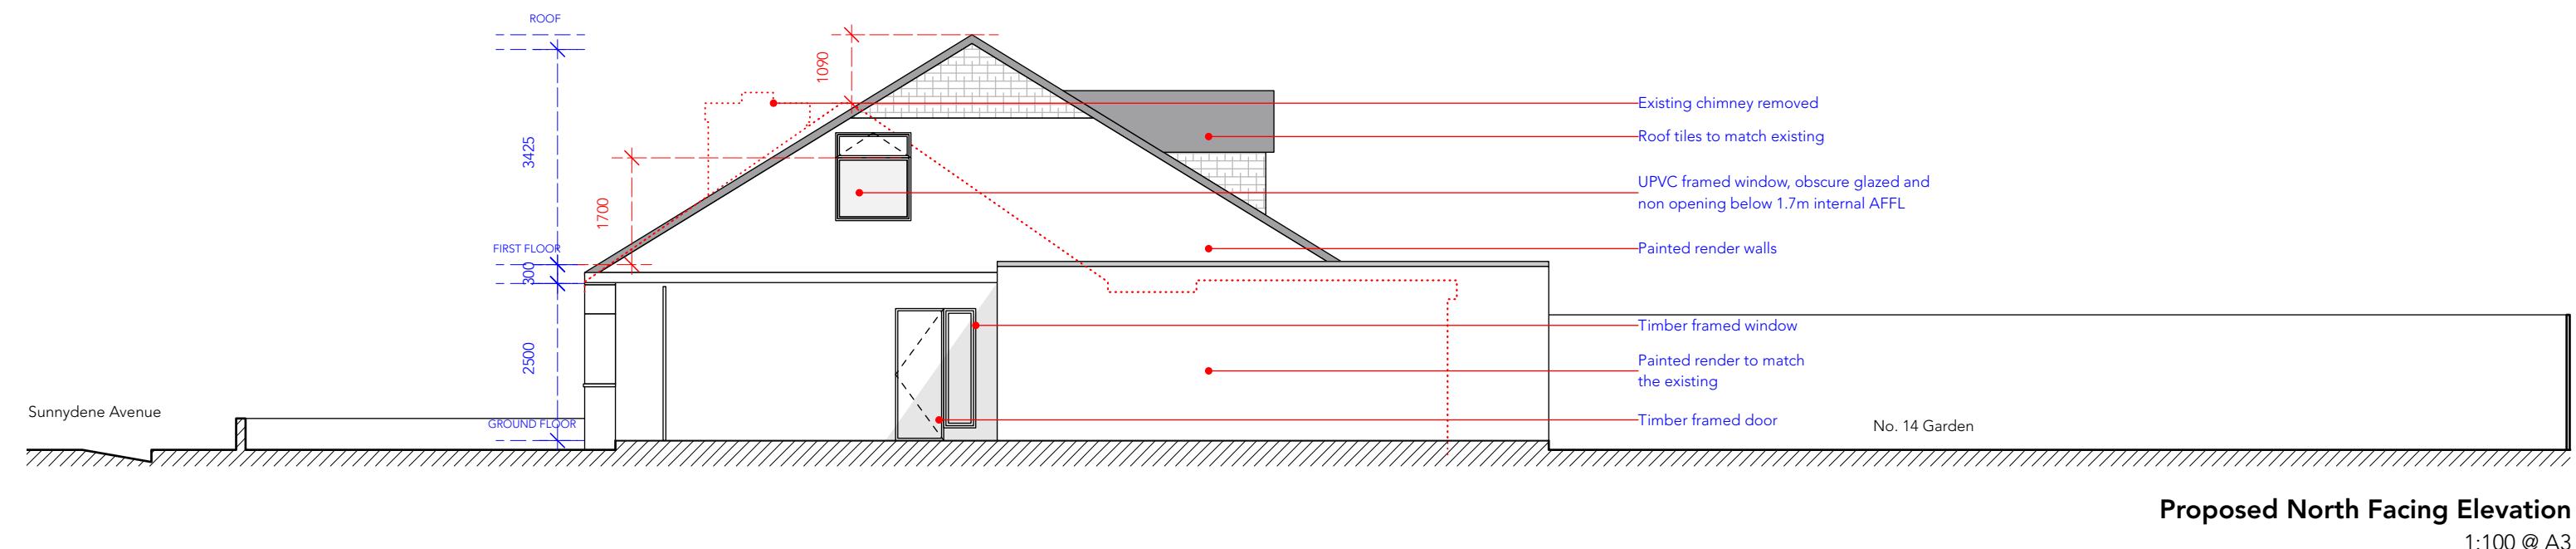

Line of existing

DO NOT SCALE THIS DRAWING WRITTEN DIMENSIONS ONLY TO BE USED ALL DIMENSIONS ARE IN MILLIMETRES ALL DIMENSIONS TO BE VERIFIED ON SITE ANY INCONSISTENCIES TO BE REPORTED TO THE ARCHITECT IMMEDIATELY		Job Ref 7476	p-ad	87 Notting Hill Gate Notting Hill Gate, London, W11 3JZ	t: 0208-4590172 e: hello@pelicanad.co.uk
FOR PLANNING		14 Sunnydene Avenue HA4 6AF	Title	PROPOSED SIDE ELEVATIONS	
Drawn by DCL	Scale 1:100 @ A3	Number 7476/14	Rev B		

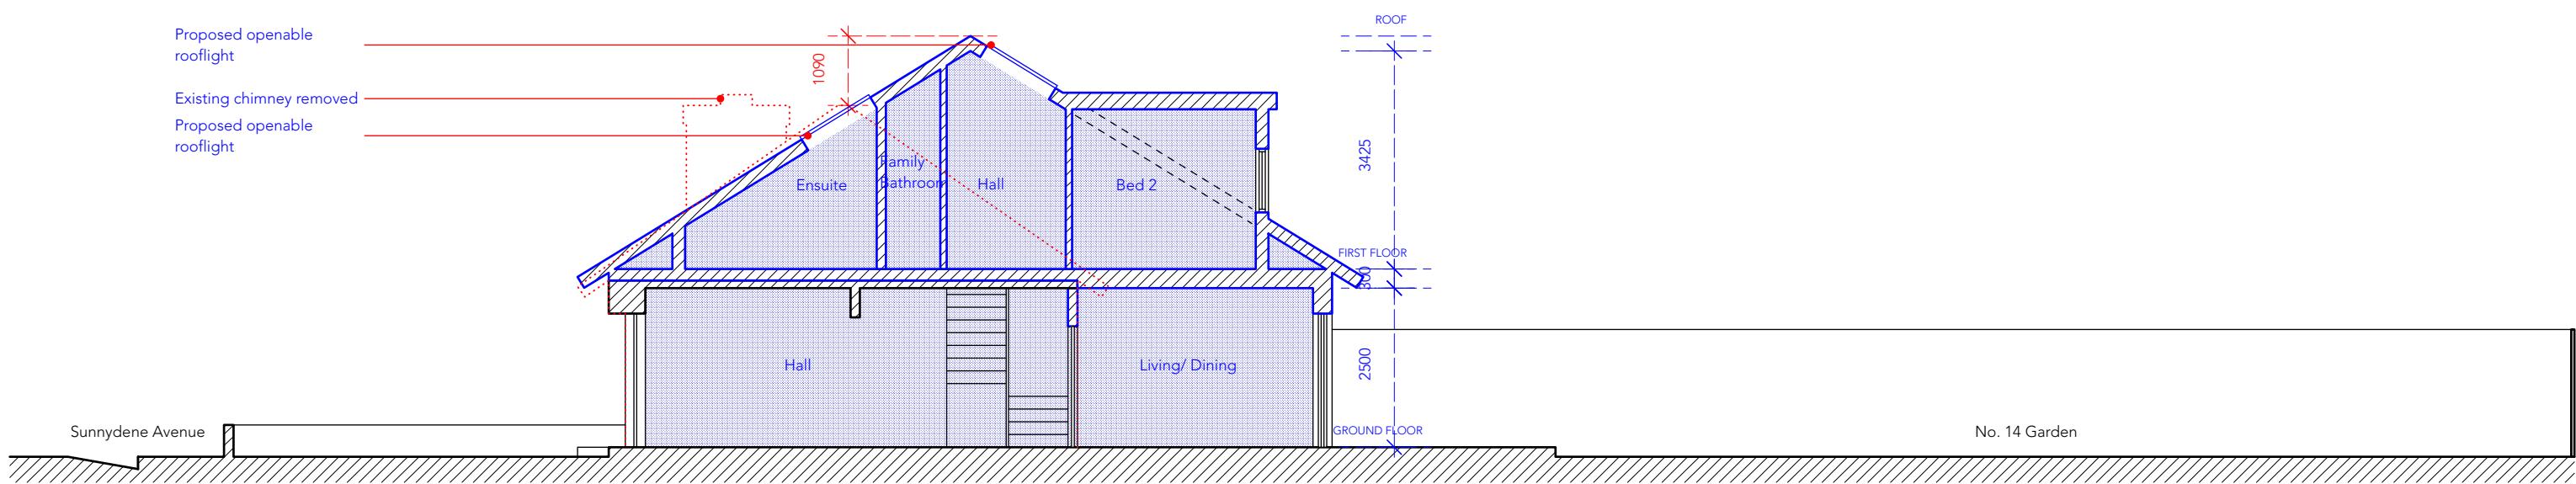

**Proposed A-A Section**  
1:100 @ A3

A Front dormers removed and replaced with rooflights 02/05/25

0 2 3 4 5 M

Line of existing wall

DO NOT SCALE THIS DRAWING WRITTEN DIMENSIONS ONLY TO BE USED ALL DIMENSIONS ARE IN MILLIMETRES ALL DIMENSIONS TO BE VERIFIED ON SITE ANY INCONSISTENCIES TO BE REPORTED TO THE ARCHITECT IMMEDIATELY		Job Ref <b>7476</b>	<b>p-ad</b>
FOR PLANNING		87 Notting Hill Gate Notting Hill Gate, London, W11 3JZ	t: 0208-4590172 e: hello@pelicanad.co.uk
14 Sunnydene Avenue HA4 6AF	Title Drawn by DCL	PROPOSED SECTION	<b>p-ad</b>
	Scale 1:100 @ A3	Number 7476/15	Rev A