



Proposed Ground Floor Plan

1:100 @ A3

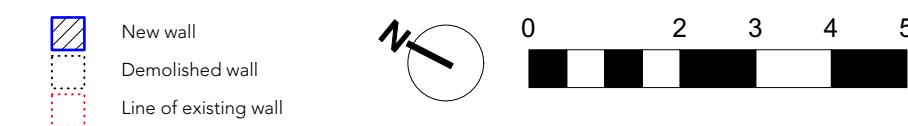


DO NOT SCALE THIS DRAWING WRITTEN DIMENSIONS ONLY TO BE USED ALL DIMENSIONS ARE IN MILLIMETRES ALL DIMENSIONS TO BE VERIFIED ON SITE ANY INCONSISTENCIES TO BE REPORTED TO THE ARCHITECT IMMEDIATELY	Job Ref 7476 FOR PLANNING 14 Sunnydene Avenue HA4 6AF	p-ad 87 Notting Hill Gate Notting Hill Gate, London, W11 3JZ t: 0208-4590172 e: hello@pelicanad.co.uk
	Title Drawn by DCL	PROPOSED GROUND FLOOR PLAN Scale 1:100 @ A3 Number 7476/10 Rev


p-ad

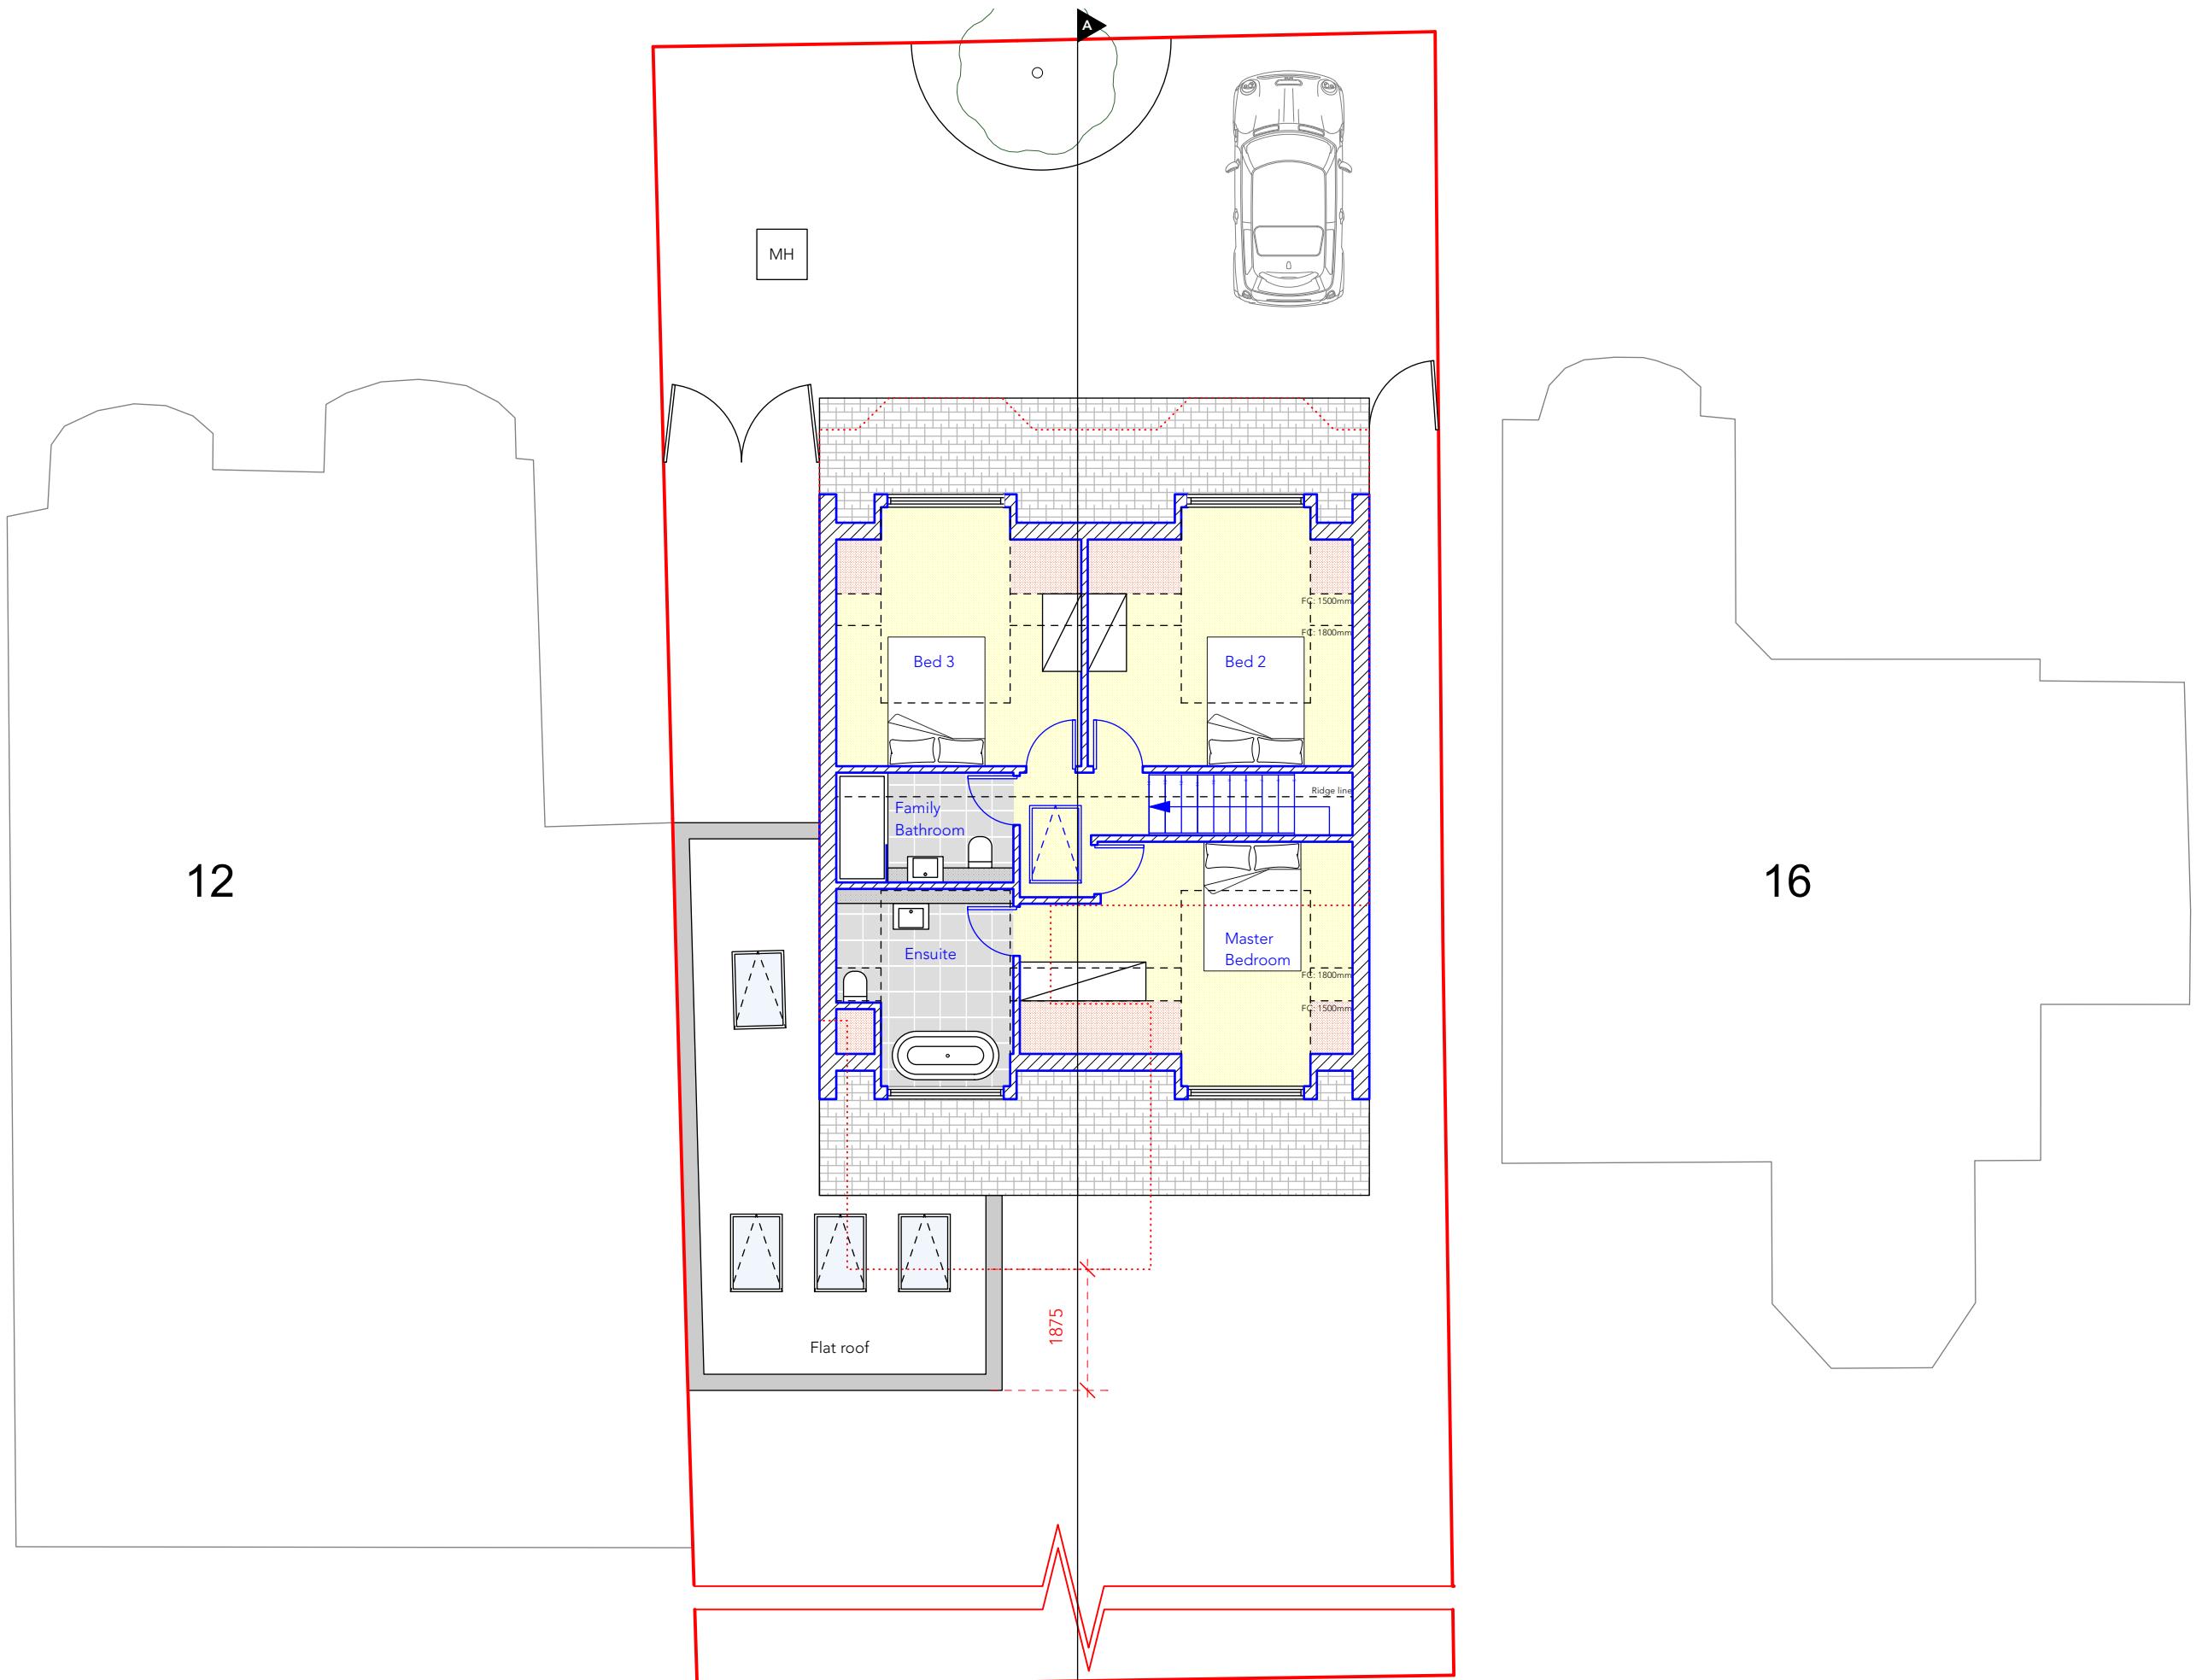

Proposed First Floor Plan


1:100 @ A3

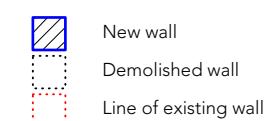
  
 New wall  
 Demolished wall  
 Line of existing wall

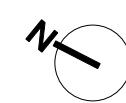


0 2 3 4 5 M

DO NOT SCALE THIS DRAWING WRITTEN DIMENSIONS ONLY TO BE USED ALL DIMENSIONS ARE IN MILLIMETRES ALL DIMENSIONS TO BE VERIFIED ON SITE ANY INCONSISTENCIES TO BE REPORTED TO THE ARCHITECT IMMEDIATELY		Job Ref 7476	p-ad
		FOR PLANNING	87 Notting Hill Gate Notting Hill Gate, London, W11 3JZ t: 0208-4590172 e: hello@pelicanad.co.uk
14 Sunnydene Avenue HA4 6AF	Drawn by DCL	Title PROPOSED FIRST FLOOR PLAN	Number 7476/11
	Scale 1:100 @ A3	Rev	

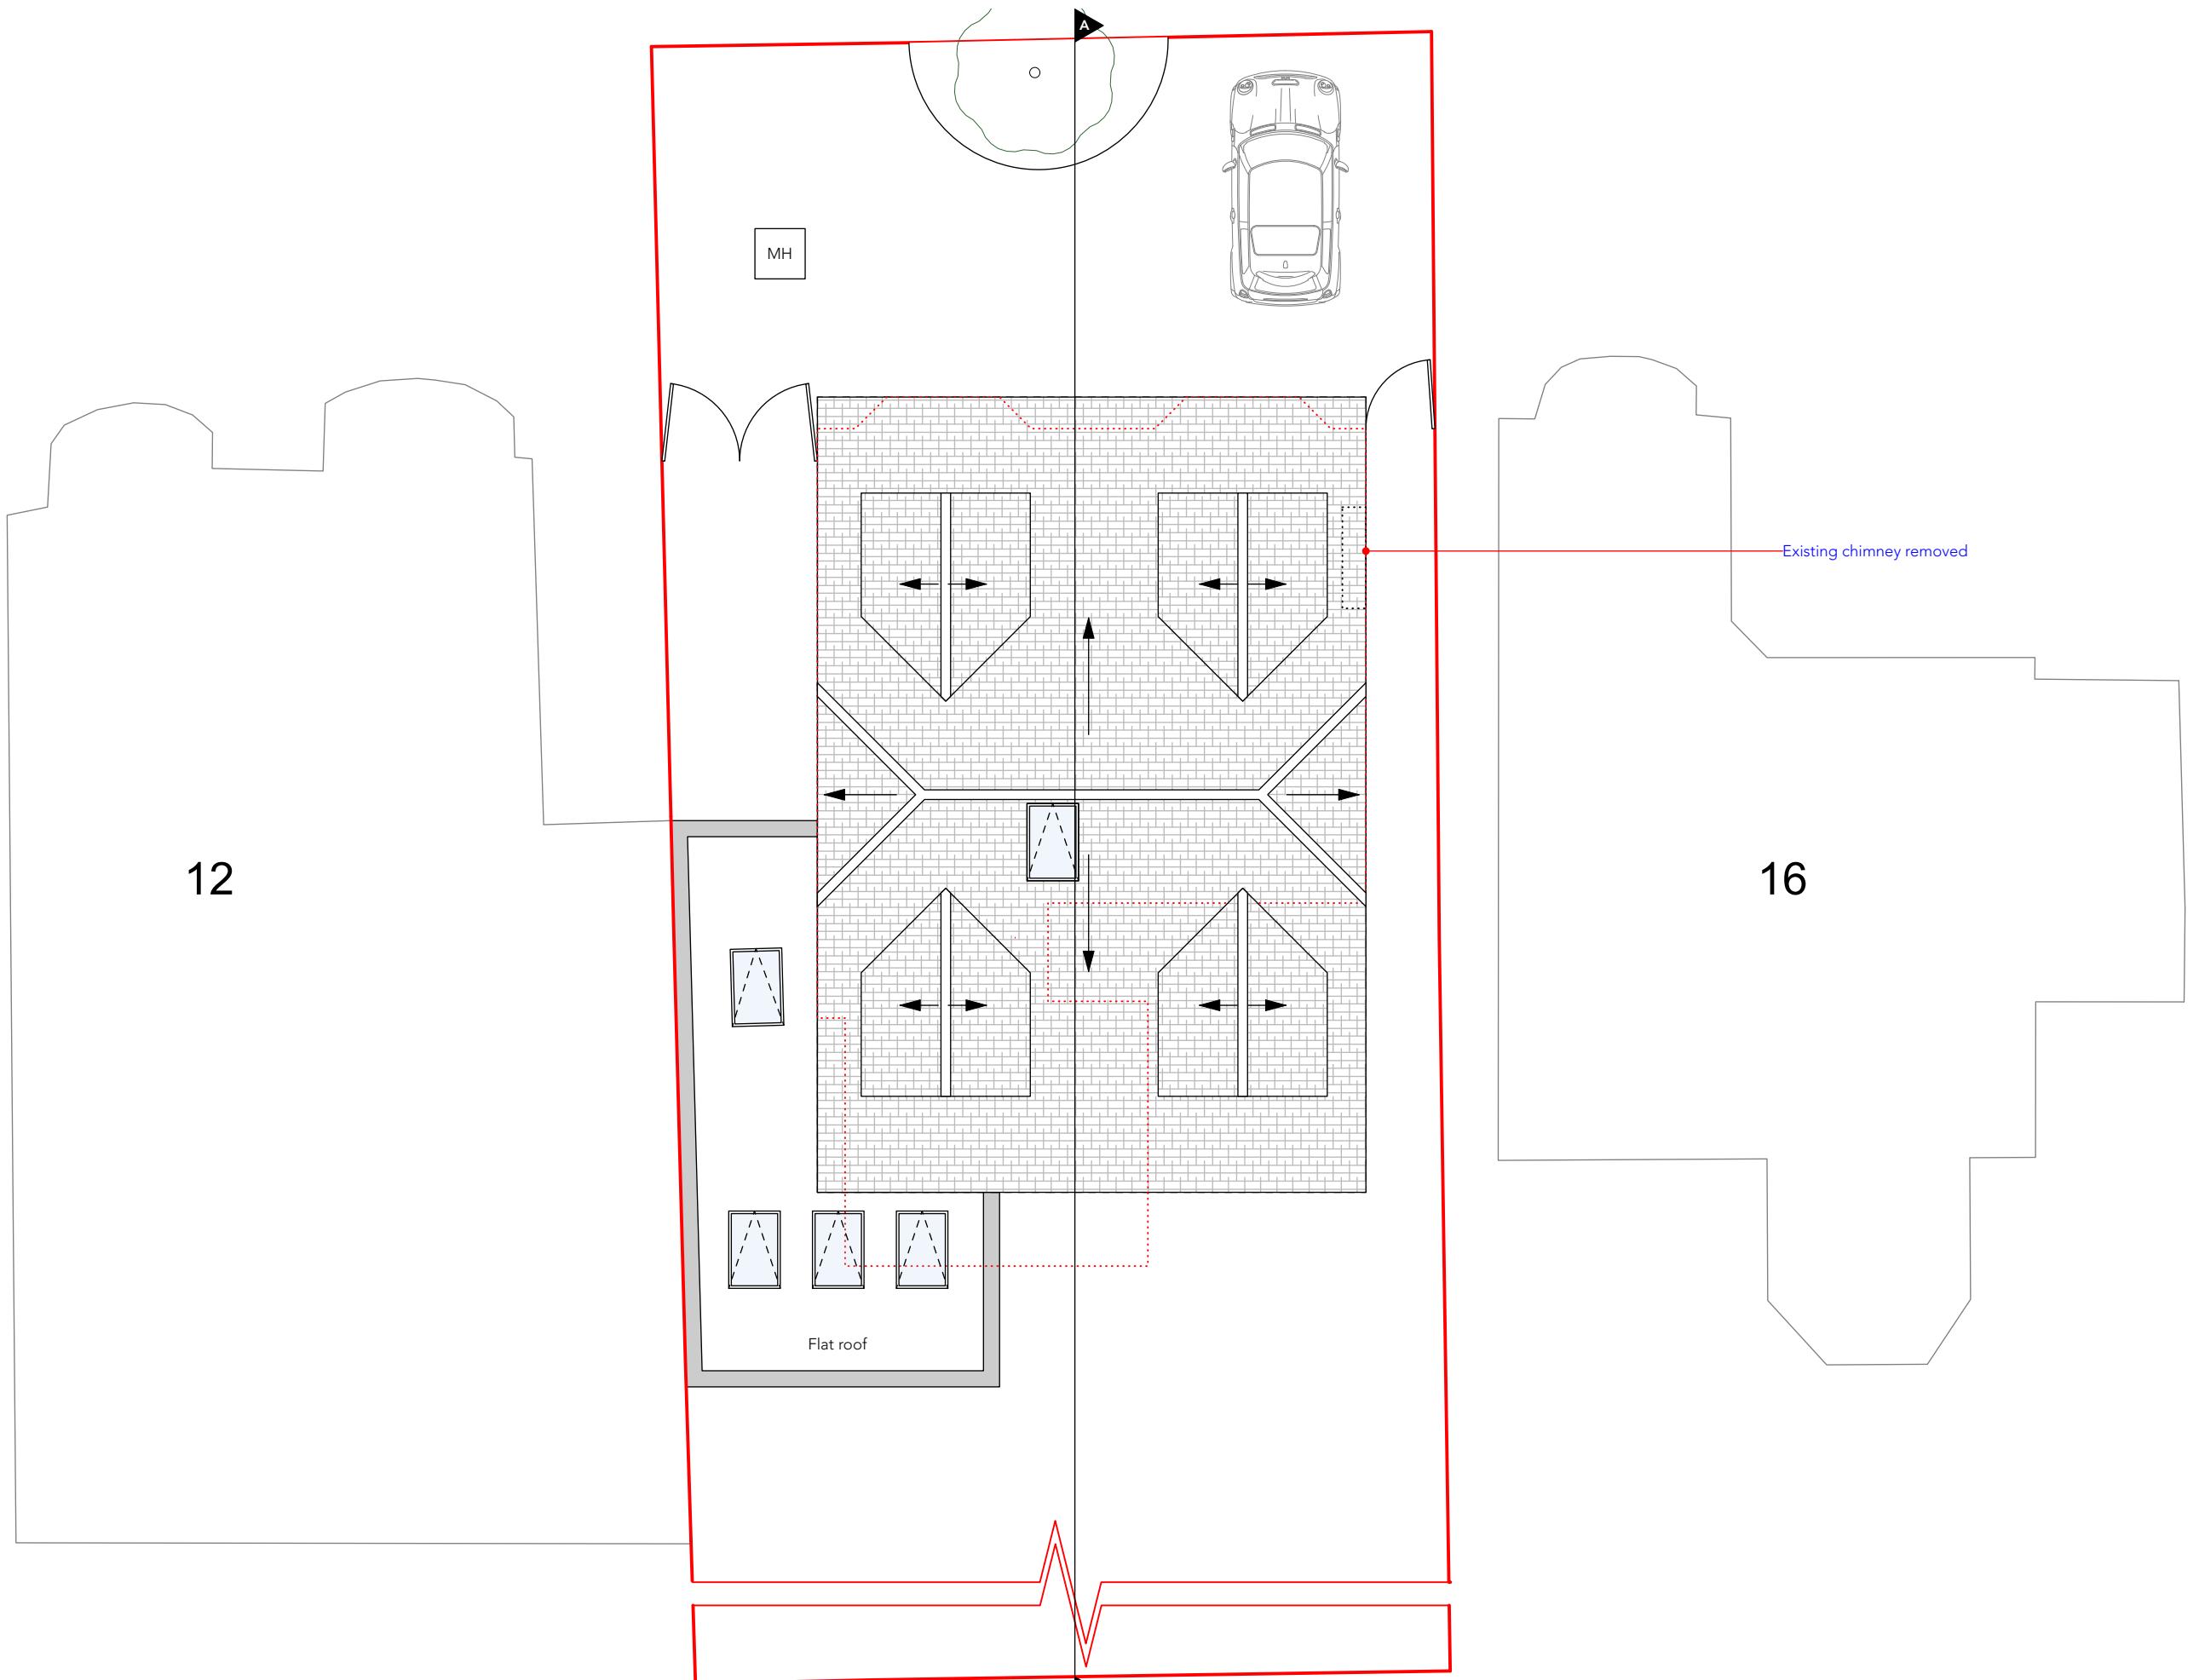


DO NOT SCALE THIS DRAWING WRITTEN DIMENSIONS ONLY TO BE USED ALL DIMENSIONS ARE IN MILLIMETRES ALL DIMENSIONS TO BE VERIFIED ON SITE ANY INCONSISTENCIES TO BE REPORTED TO THE ARCHITECT IMMEDIATELY			Job Ref 7476	p-ad	87 Notting Hill Gate Notting Hill Gate, London, W11 3JZ	t: 0208-4590172 e: hello@pelicanad.co.uk
FOR PLANNING			14 Sunnydene Avenue HA4 6AF	Title	PROPOSED ROOF PLAN	
Drawn by DCL	Scale 1:100 @ A3	Number 7476/12	Rev			

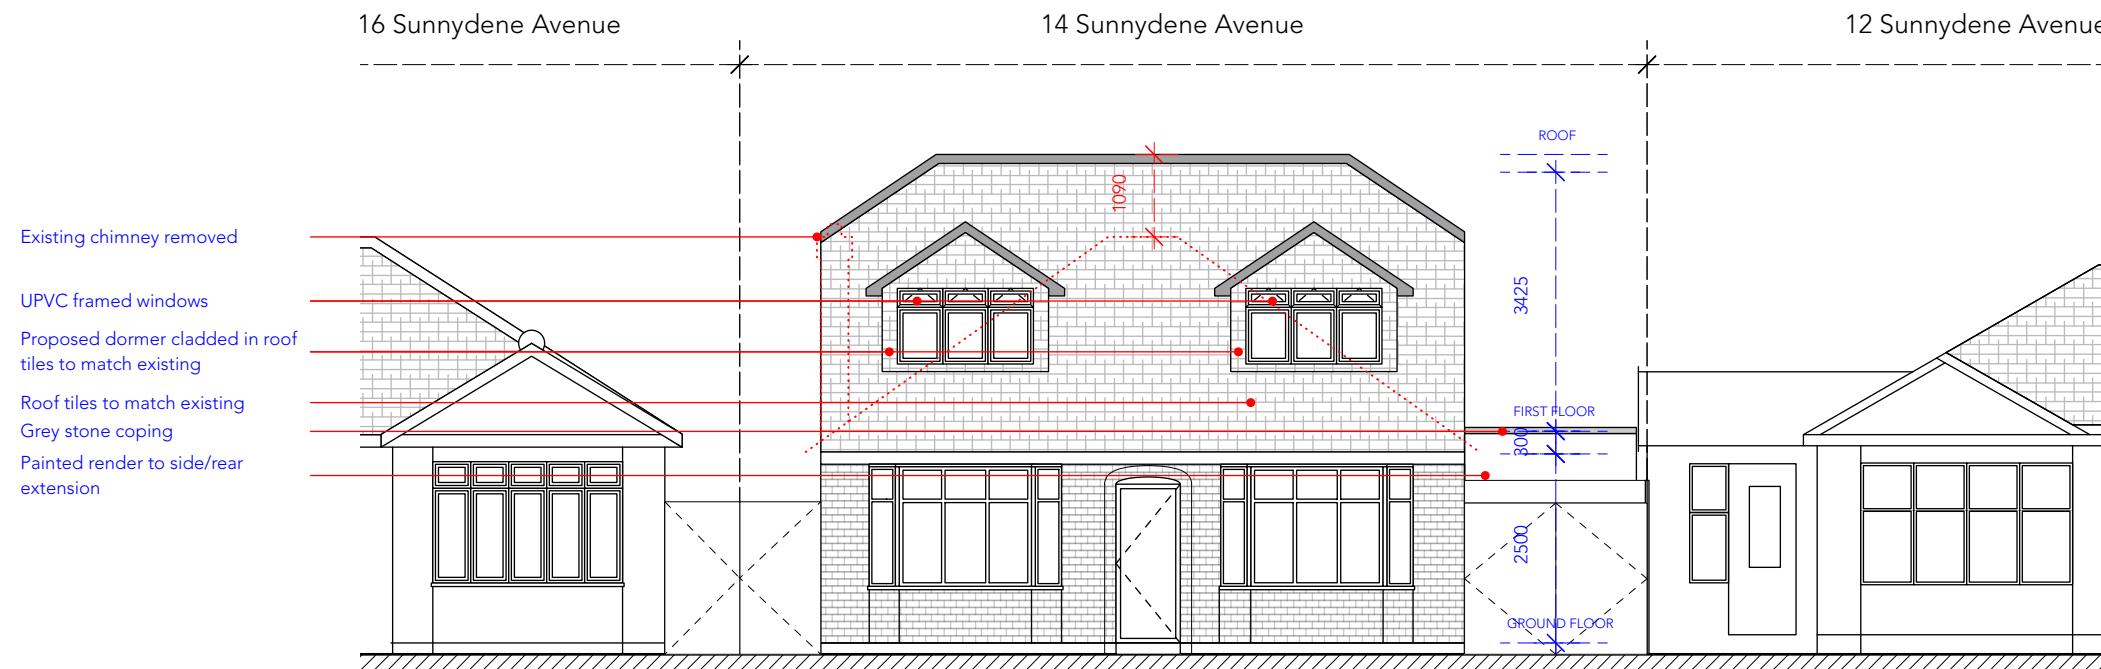

**Proposed Front Elevation**

1:100 @ A3

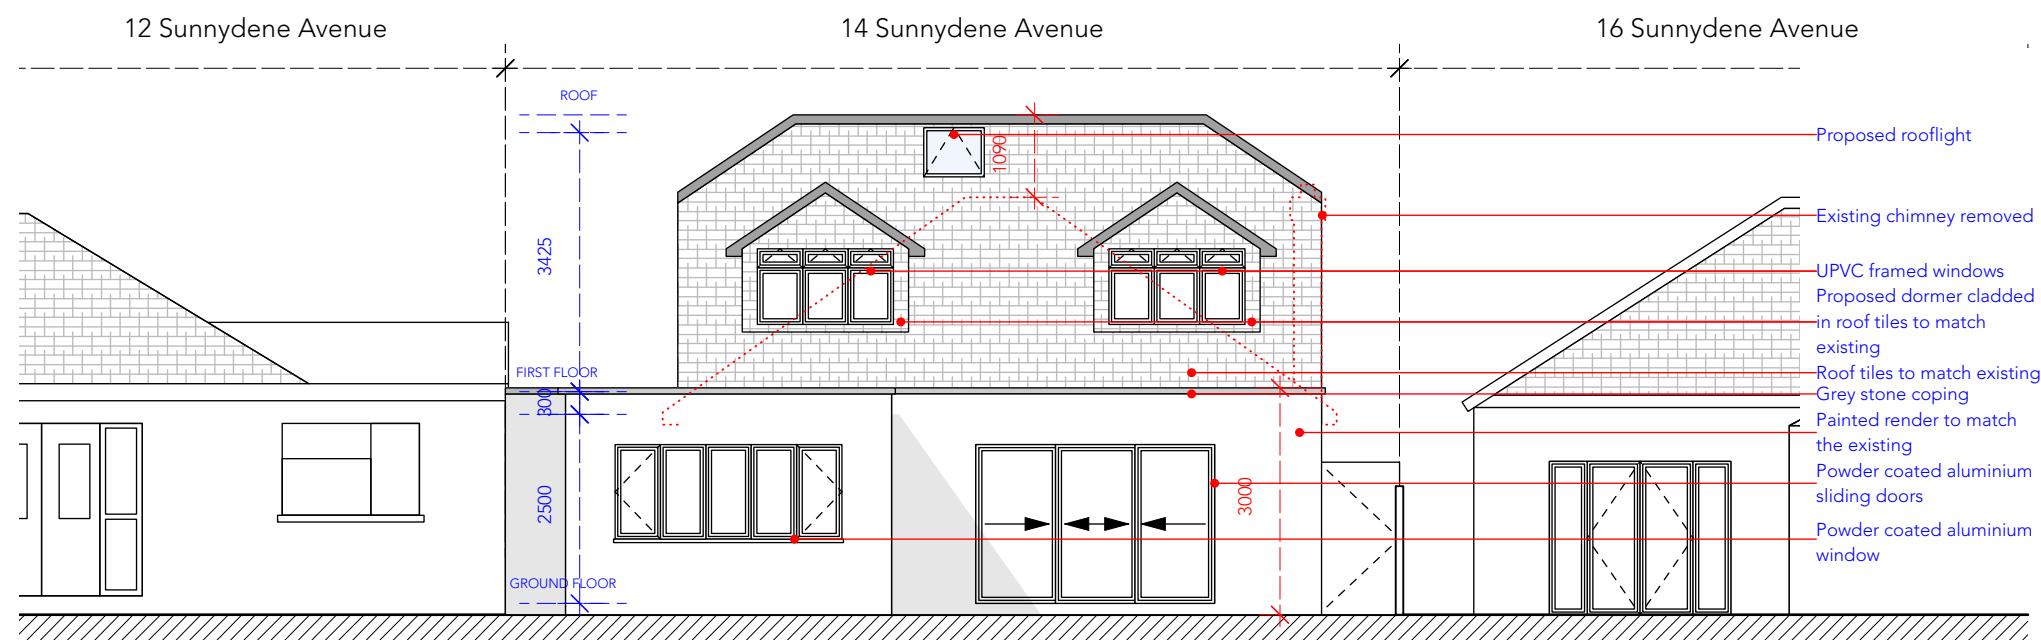

**Proposed Rear Elevation**



1:100 @ A3

Line of existing




DO NOT SCALE THIS DRAWING WRITTEN DIMENSIONS ONLY TO BE USED ALL DIMENSIONS ARE IN MILLIMETRES ALL DIMENSIONS TO BE VERIFIED ON SITE ANY INCONSISTENCIES TO BE REPORTED TO THE ARCHITECT IMMEDIATELY		Job Ref <b>7476</b>	<b>p-ad</b>
FOR PLANNING		87 Notting Hill Gate Notting Hill Gate, London, W11 3JZ	t: 0208-4590172 e: hello@pelicanad.co.uk
14 Sunnydene Avenue HA4 6AF	Title	<b>PROPOSED ELEVATIONS</b>	
Drawn by <b>DCL</b>	Scale	1:100 @ A3	Number <b>7476/13</b>


**p-ad**

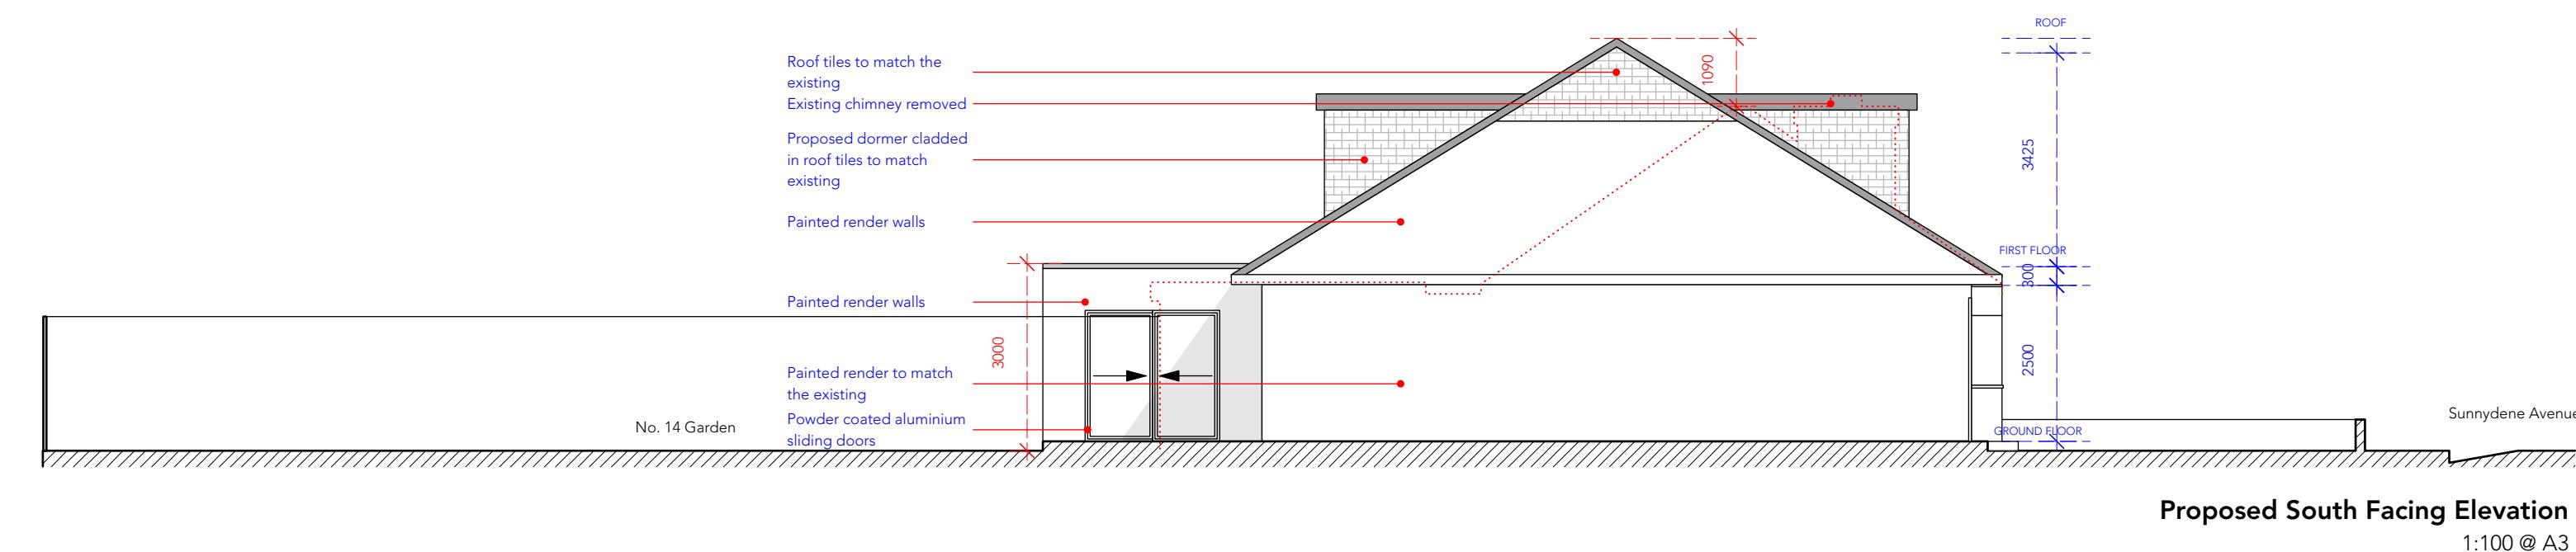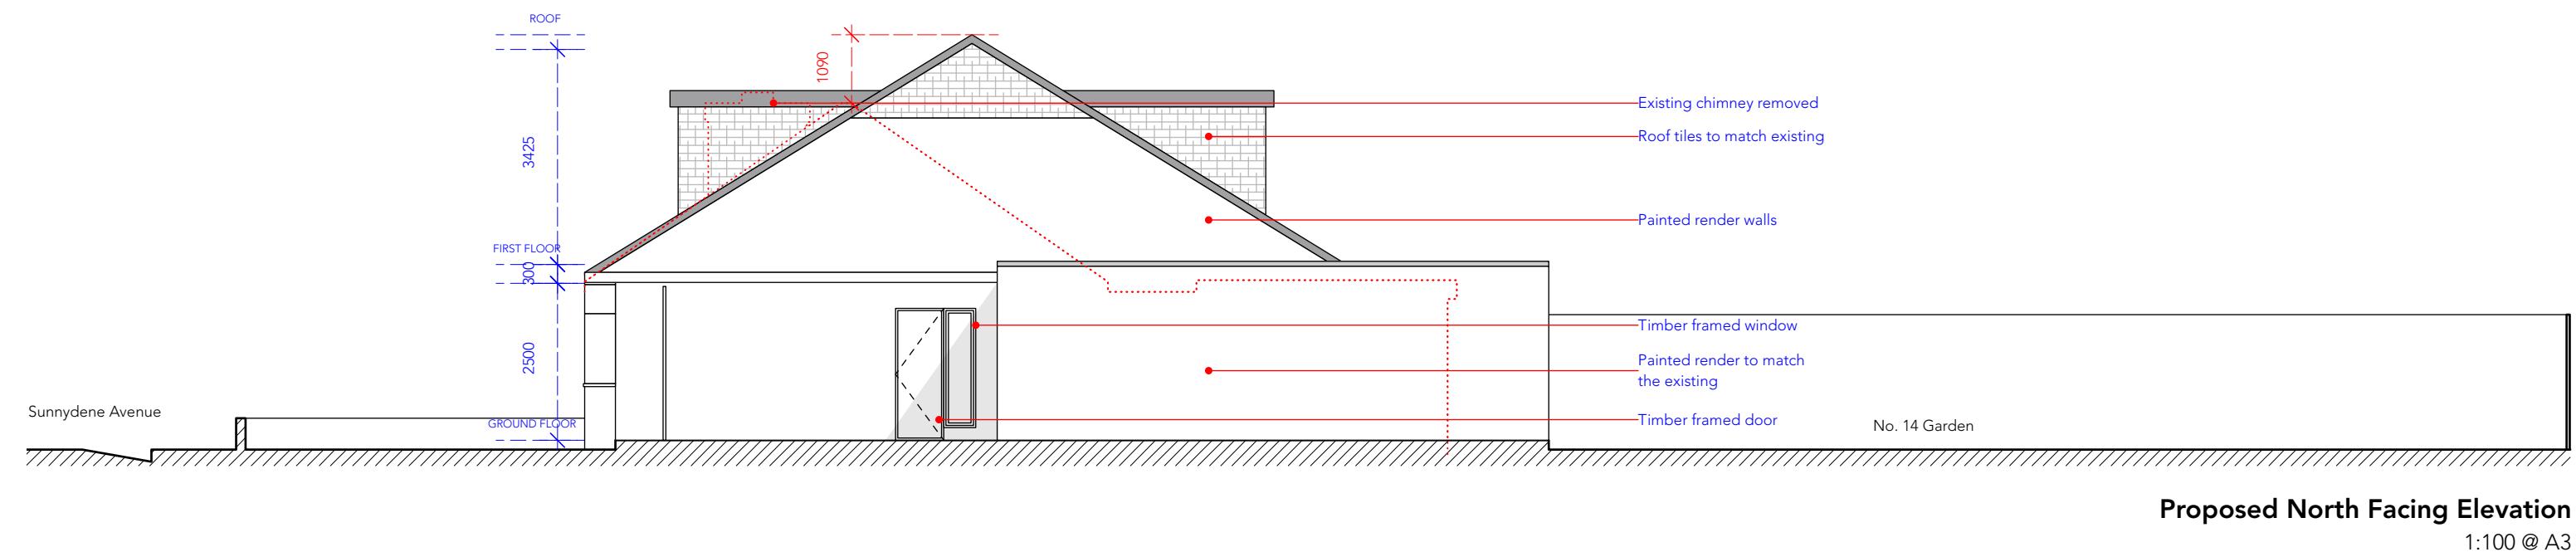

Line of existing

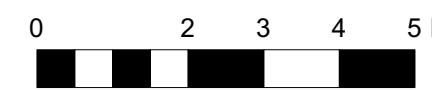

DO NOT SCALE THIS DRAWING WRITTEN DIMENSIONS ONLY TO BE USED ALL DIMENSIONS ARE IN MILLIMETRES ALL DIMENSIONS TO BE VERIFIED ON SITE ANY INCONSISTENCIES TO BE REPORTED TO THE ARCHITECT IMMEDIATELY		Job Ref <b>7476</b>	<b>p-ad</b>
FOR PLANNING		87 Notting Hill Gate Notting Hill Gate, London, W11 3JZ	t: 0208-4590172 e: hello@pelicanad.co.uk
14 Sunnydene Avenue HA4 6AF	Title	PROPOSED SIDE ELEVATIONS	
Drawn by DCL	Scale 1:100 @ A3	Number 7476/14	Rev

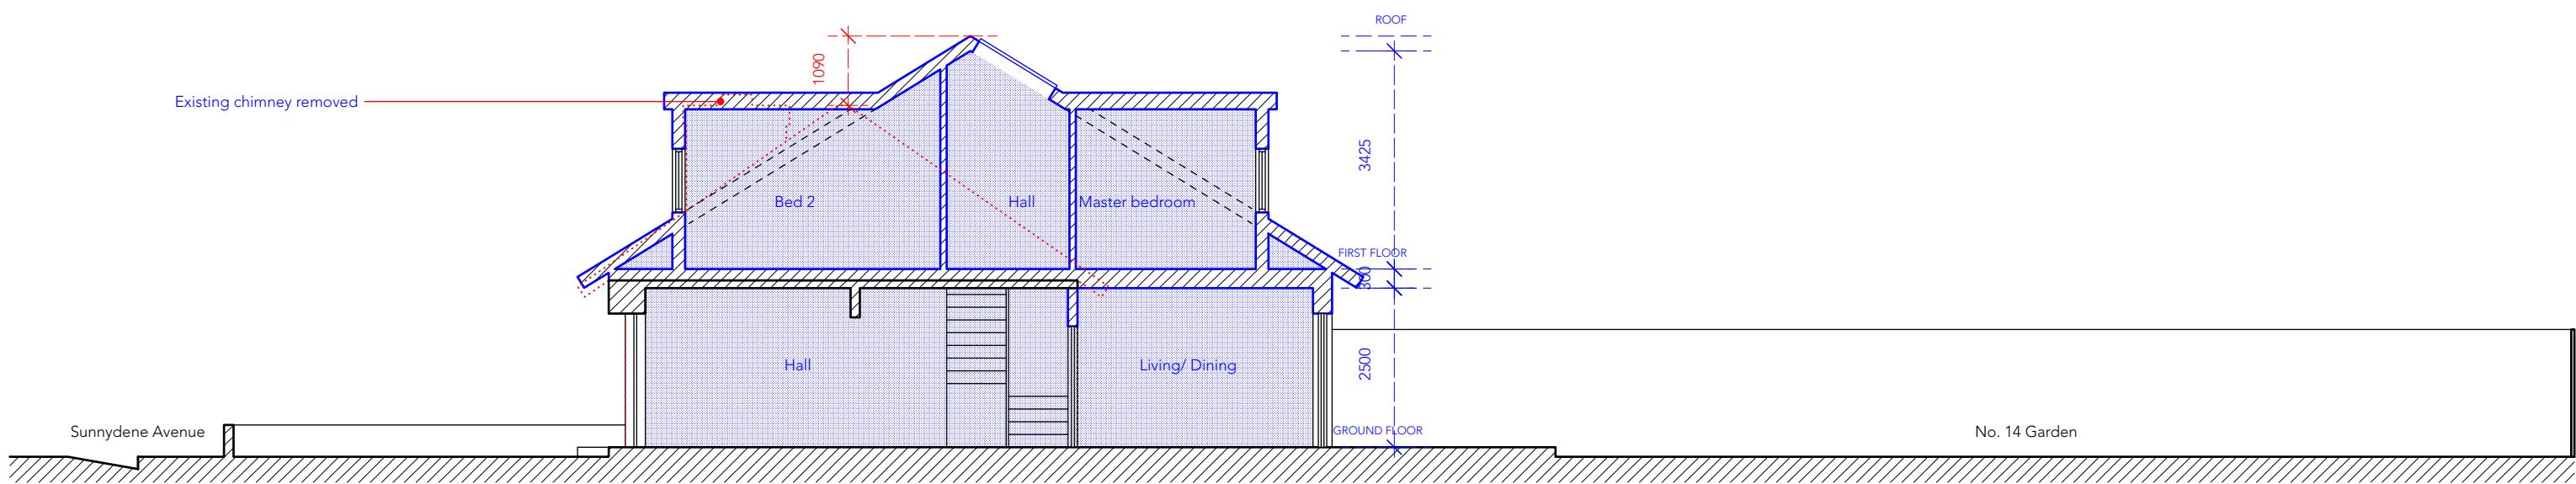

**Proposed A-A Section**

1:100 @ A3

Line of existing wall

0 2 3 4 5 M

DO NOT SCALE THIS DRAWING WRITTEN DIMENSIONS ONLY TO BE USED ALL DIMENSIONS ARE IN MILLIMETRES ALL DIMENSIONS TO BE VERIFIED ON SITE ANY INCONSISTENCIES TO BE REPORTED TO THE ARCHITECT IMMEDIATELY		Job Ref <b>7476</b>	<b>p-ad</b>
FOR PLANNING		87 Notting Hill Gate Notting Hill Gate, London, W11 3JZ	t: 0208-4590172 e: hello@pelicanad.co.uk
14 Sunnydene Avenue HA4 6AF	Title Drawn by DCL	PROPOSED SECTION	<b>p-ad</b>
	Scale 1:100 @ A3	Number 7476/15	Rev