

AERIAL VIEW

Site shown
in red



Description of proposed works

- Ground floor
- New rear patio doors
- Internal alterations
- Glazed conservatory
- First floor
- Internal alterations

Drawing nos.	scale	Description
01	1:1250	Title sheet & Location Plan

Existing

02	Aerial Photos
03	1:100	Site plan
04	1:50	Ground floor plan
05	1:50	First floor plan
06	1:50	Roof plan
07	1:100	Elevations Front and rear
08	1:100	Elevations Side
09	Photos - front, rear & garden views

Proposed


10	1:50	Ground floor plan
11	1:50	First floor plan
12	1:50	Roof plan
13	1:100	Elevations - front and rear
14	1:100	Elevations - sides

Approx. areas

Existing		
Site area	-	295 sq. meters.
Ground Floor + garage	-	95 sq. meters.


Proposed:

Glazed conservatory	-	10 sq. meters.
---------------------	---	----------------

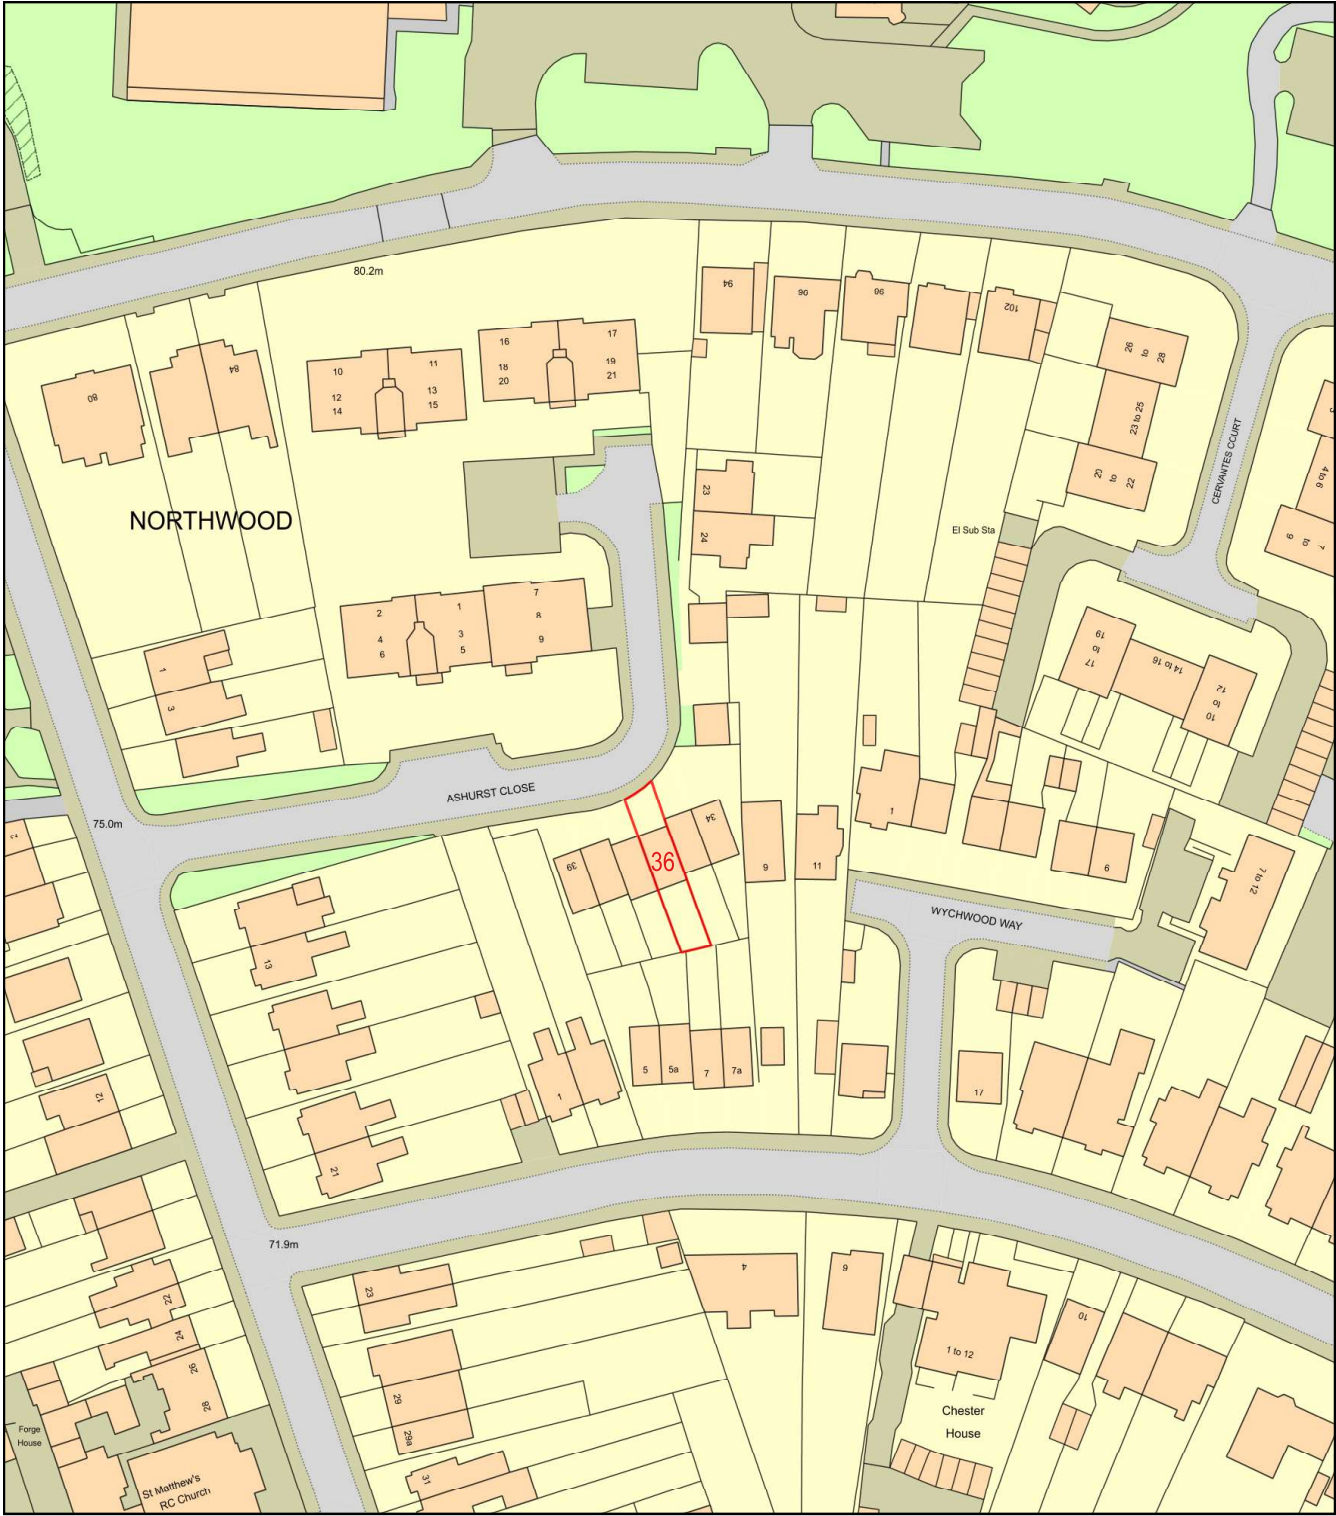

LOCATION PLAN

Site boundary
shown in red

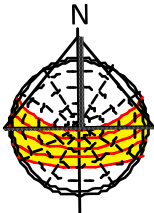


DRAWING TITLES
&
LOCATION PLAN

Purpose - Householder planning application



tel : 0796 222 3141
email : sandeep@sskarchitects.co.uk

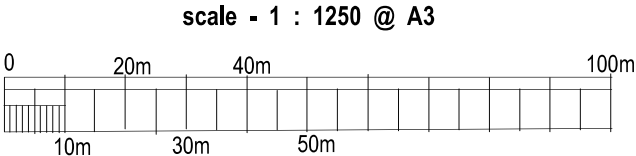

All dimensions to be checked on site. All omissions & discrepancies to be reported to the designer. SSK architects owns the copyright of this drawing which must not be reproduced in whole or part without the written permission. ©	PROJECT: 36 Ashurst Close, Northwood, HA6 1EL	DATE: 15/11/2022
	DWG NO: TITLE SHEET 01	REVISION: