


Site plan
1:500

Insulated stud walls with
removeable panels for
access to services

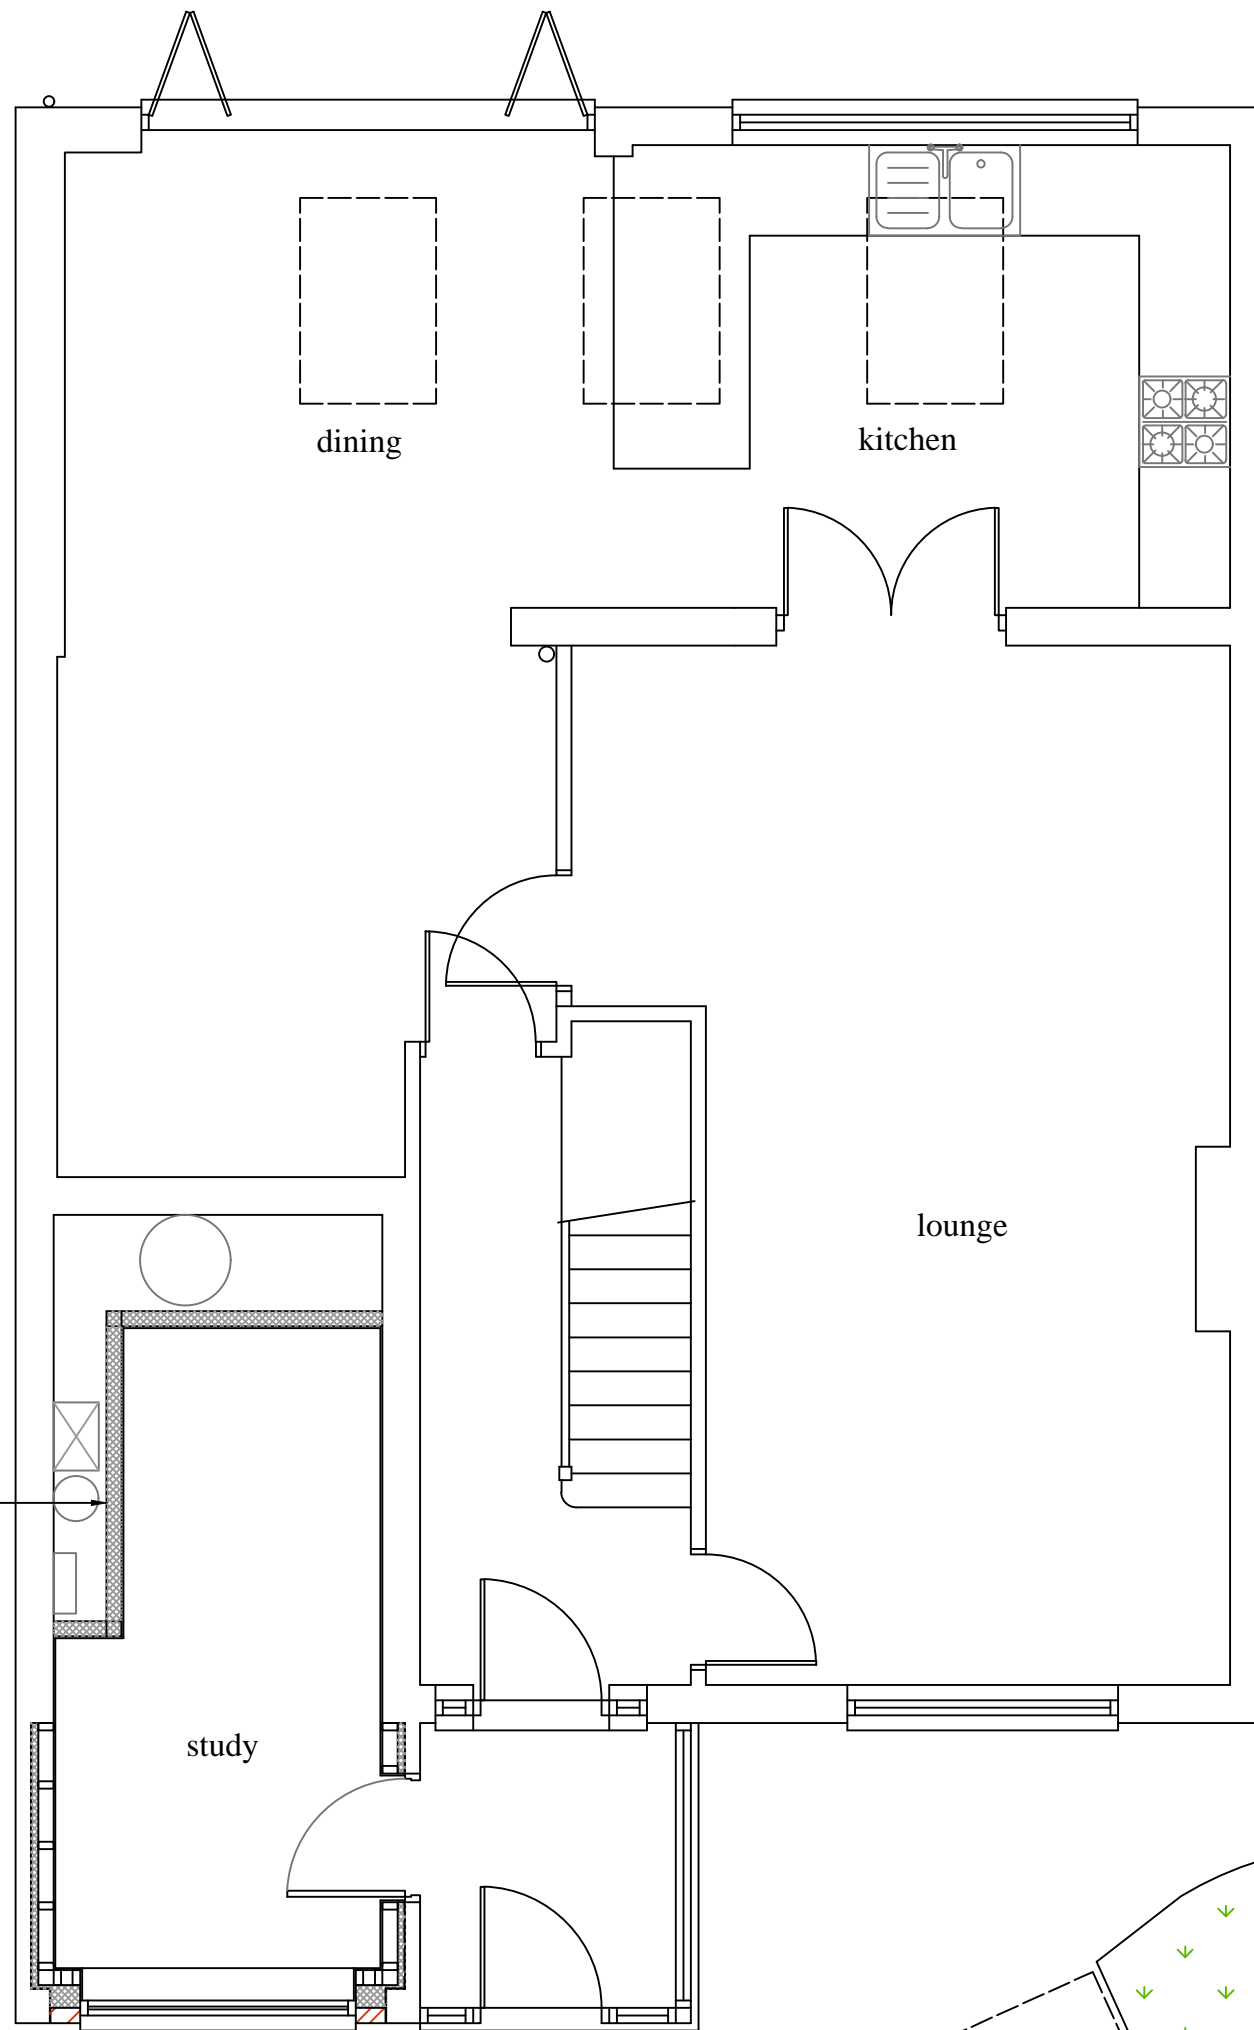


Proposed ground floor

parking space


parking space



Proposed front elevation

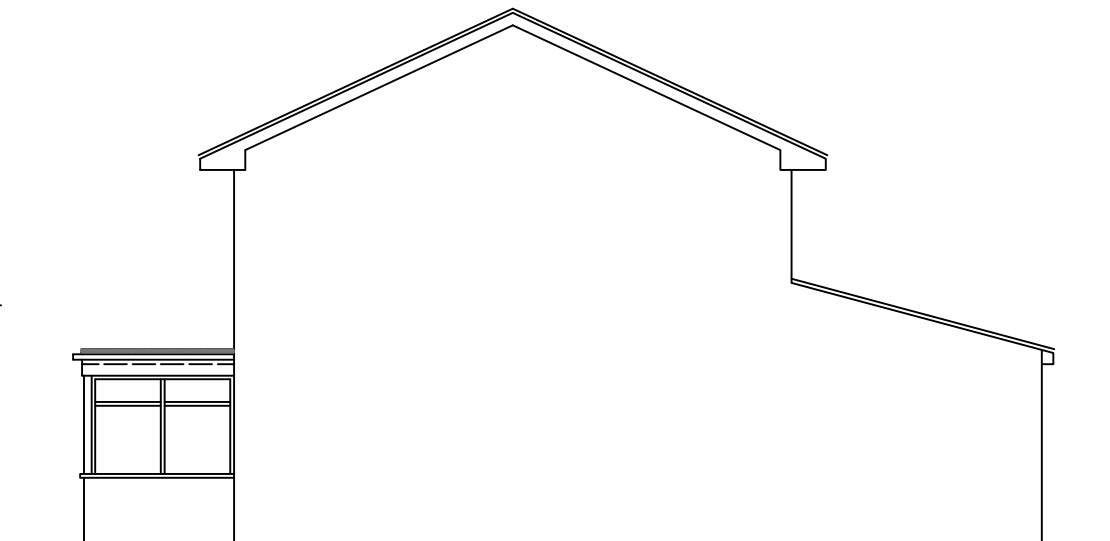

Proposed side elevation

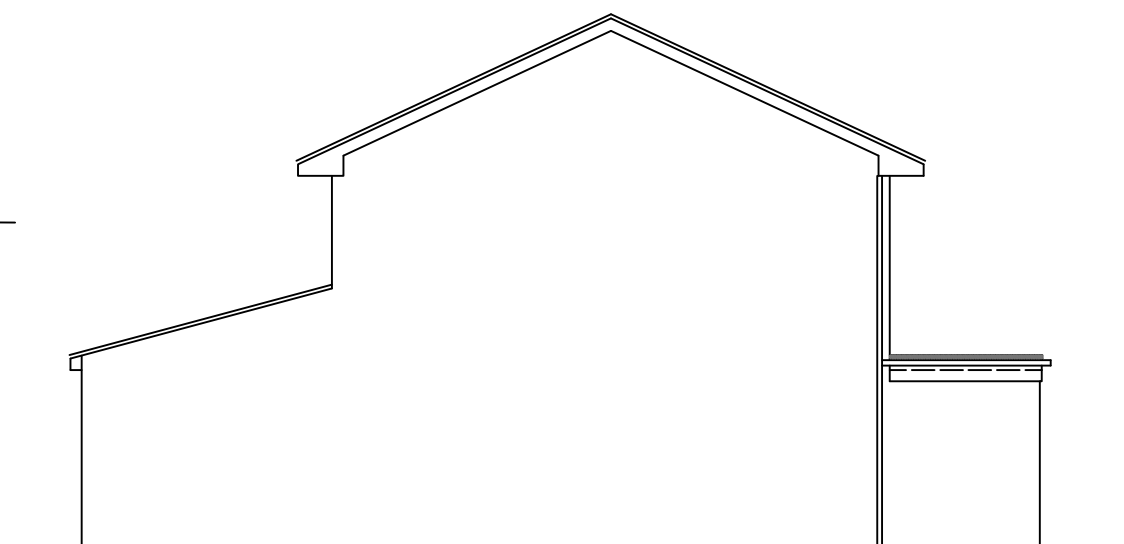

Proposed side elevation



Revisions:			
ABA Chartered Surveyors		email:aba@aujla.co.uk	
103 Manor Way, Ruislip HA4 8HW.		Tel: 020 8574 3535	
scale 1:100 @A2		title	
date 16/06/24		Conversion of garage to habitable room.	
drg no	rev	site	
2415-pl-01		1A Bury Avenue, Ruislip HA4 7RT.	
Status:	Planning		