


LOCATION PLAN 1:1250

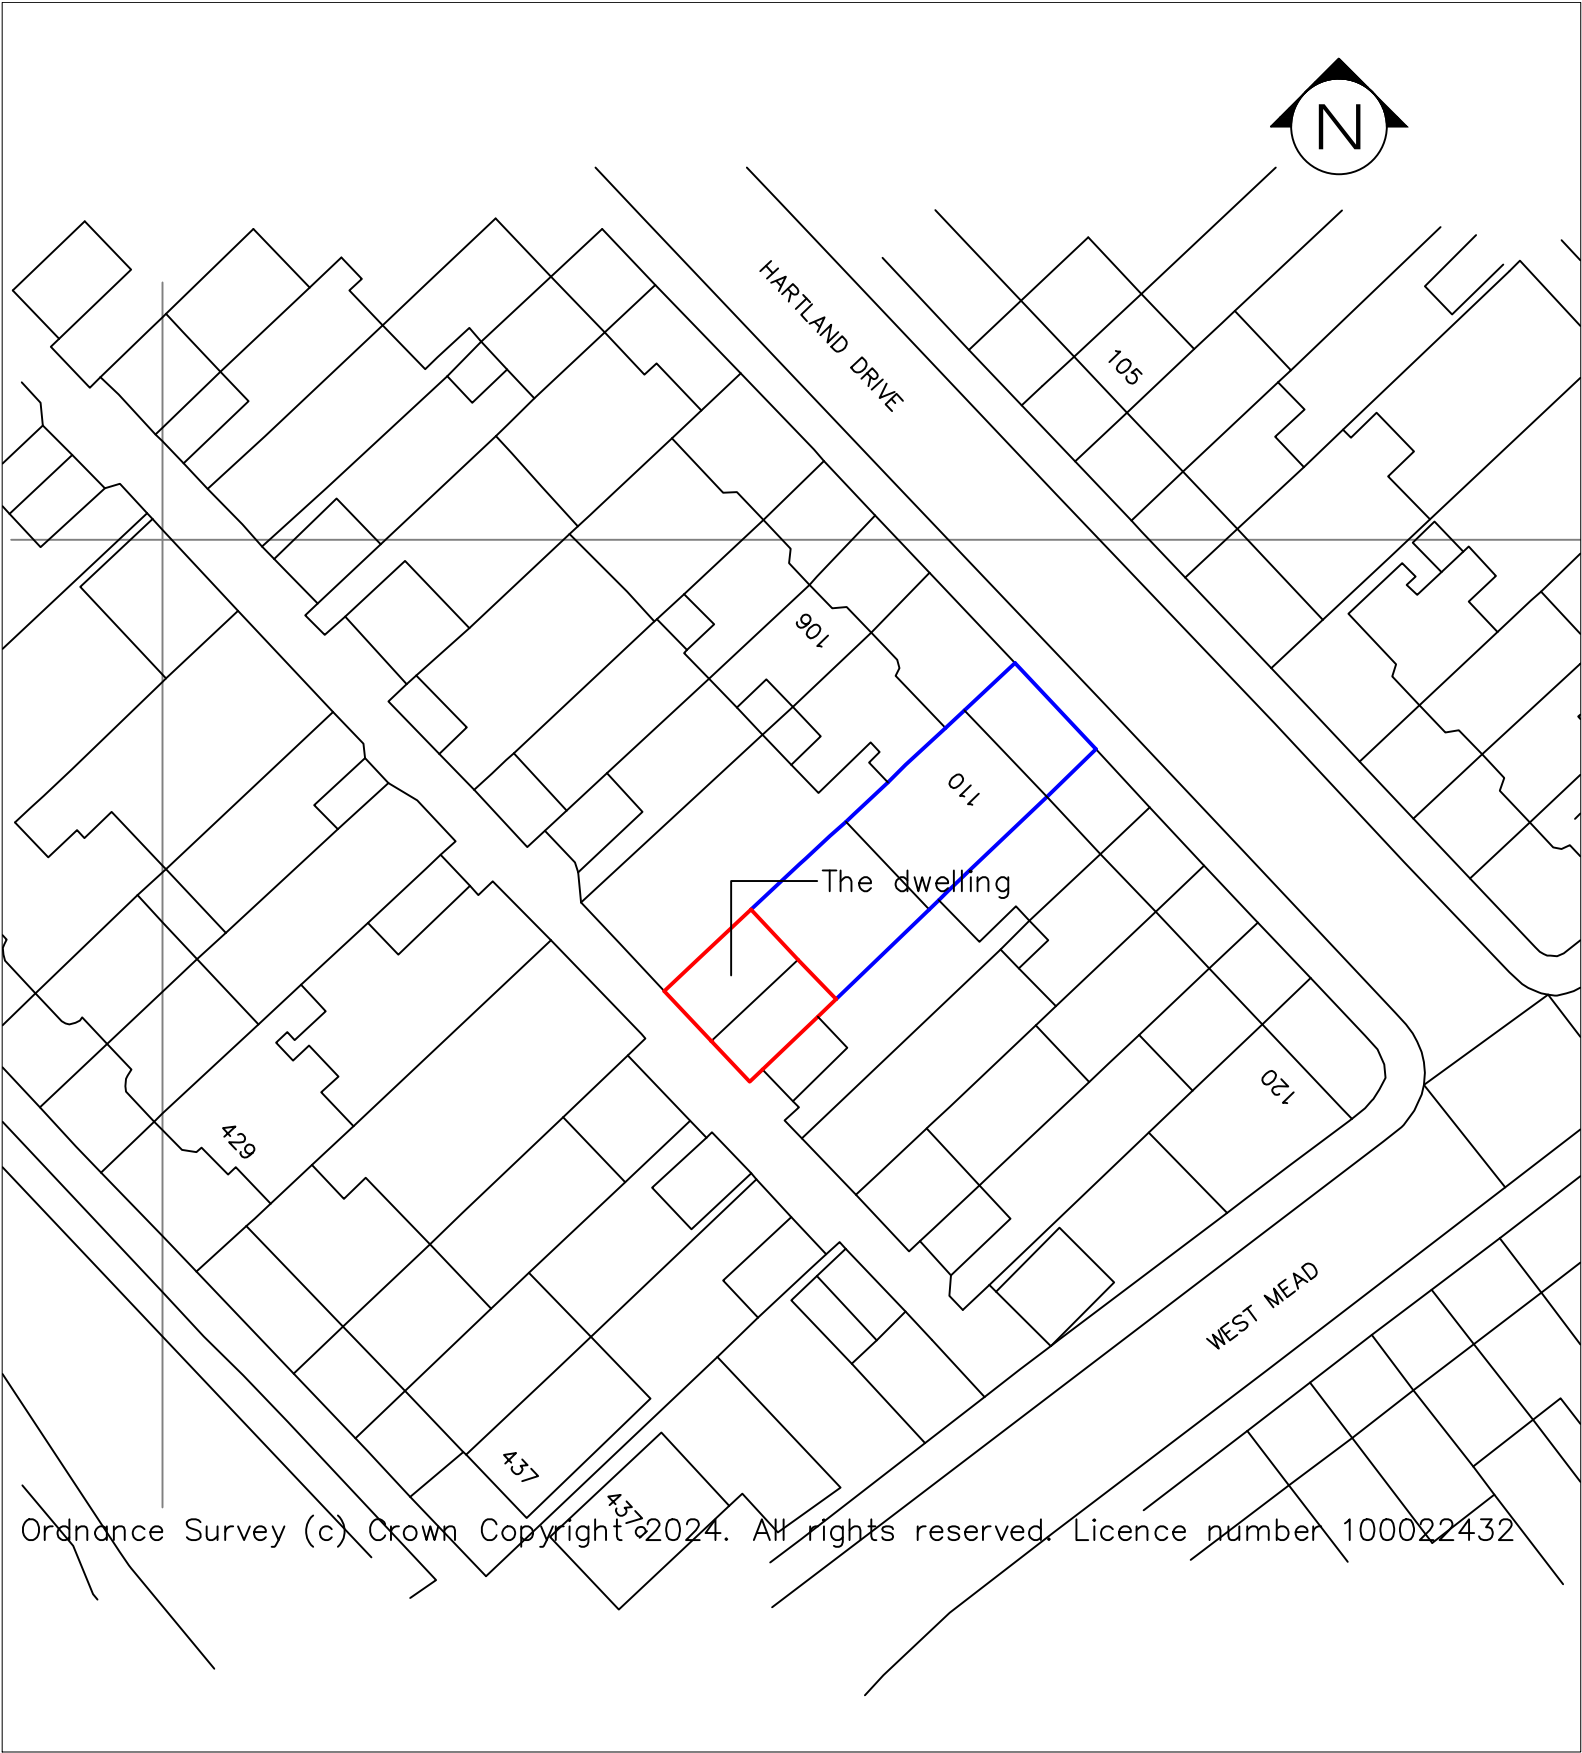

SITE PLAN 1:500

Stovell & Millwater Limited

chartered
planning &
architectural
consultants

5 Brentnall Centre
Brentnall Street
Middlesbrough
TS1 5AP

Phone: 01642 232397
Fax: 01642 220688
Web: davidstovellandmillwater.co.uk

Project:
CERTIFICATE OF LAWFULNESS FOR THE
SINGLE STOREY DWELLING THAT STANDS
TO THE REAR OF THE BACK GARDEN OF
110 HARTLAND DRIVE, RUISLIP, HA4 0TJ

Drawing:
LOCATION PLAN & SITE PLAN

Client:
MR M BOGDANOWICZ

Drawing No:
HN/24/001/001

Revisions:

Scale:
1:1250 & 1:500 @ A3

Date:
NOVEMBER 2024

Drawn By: