
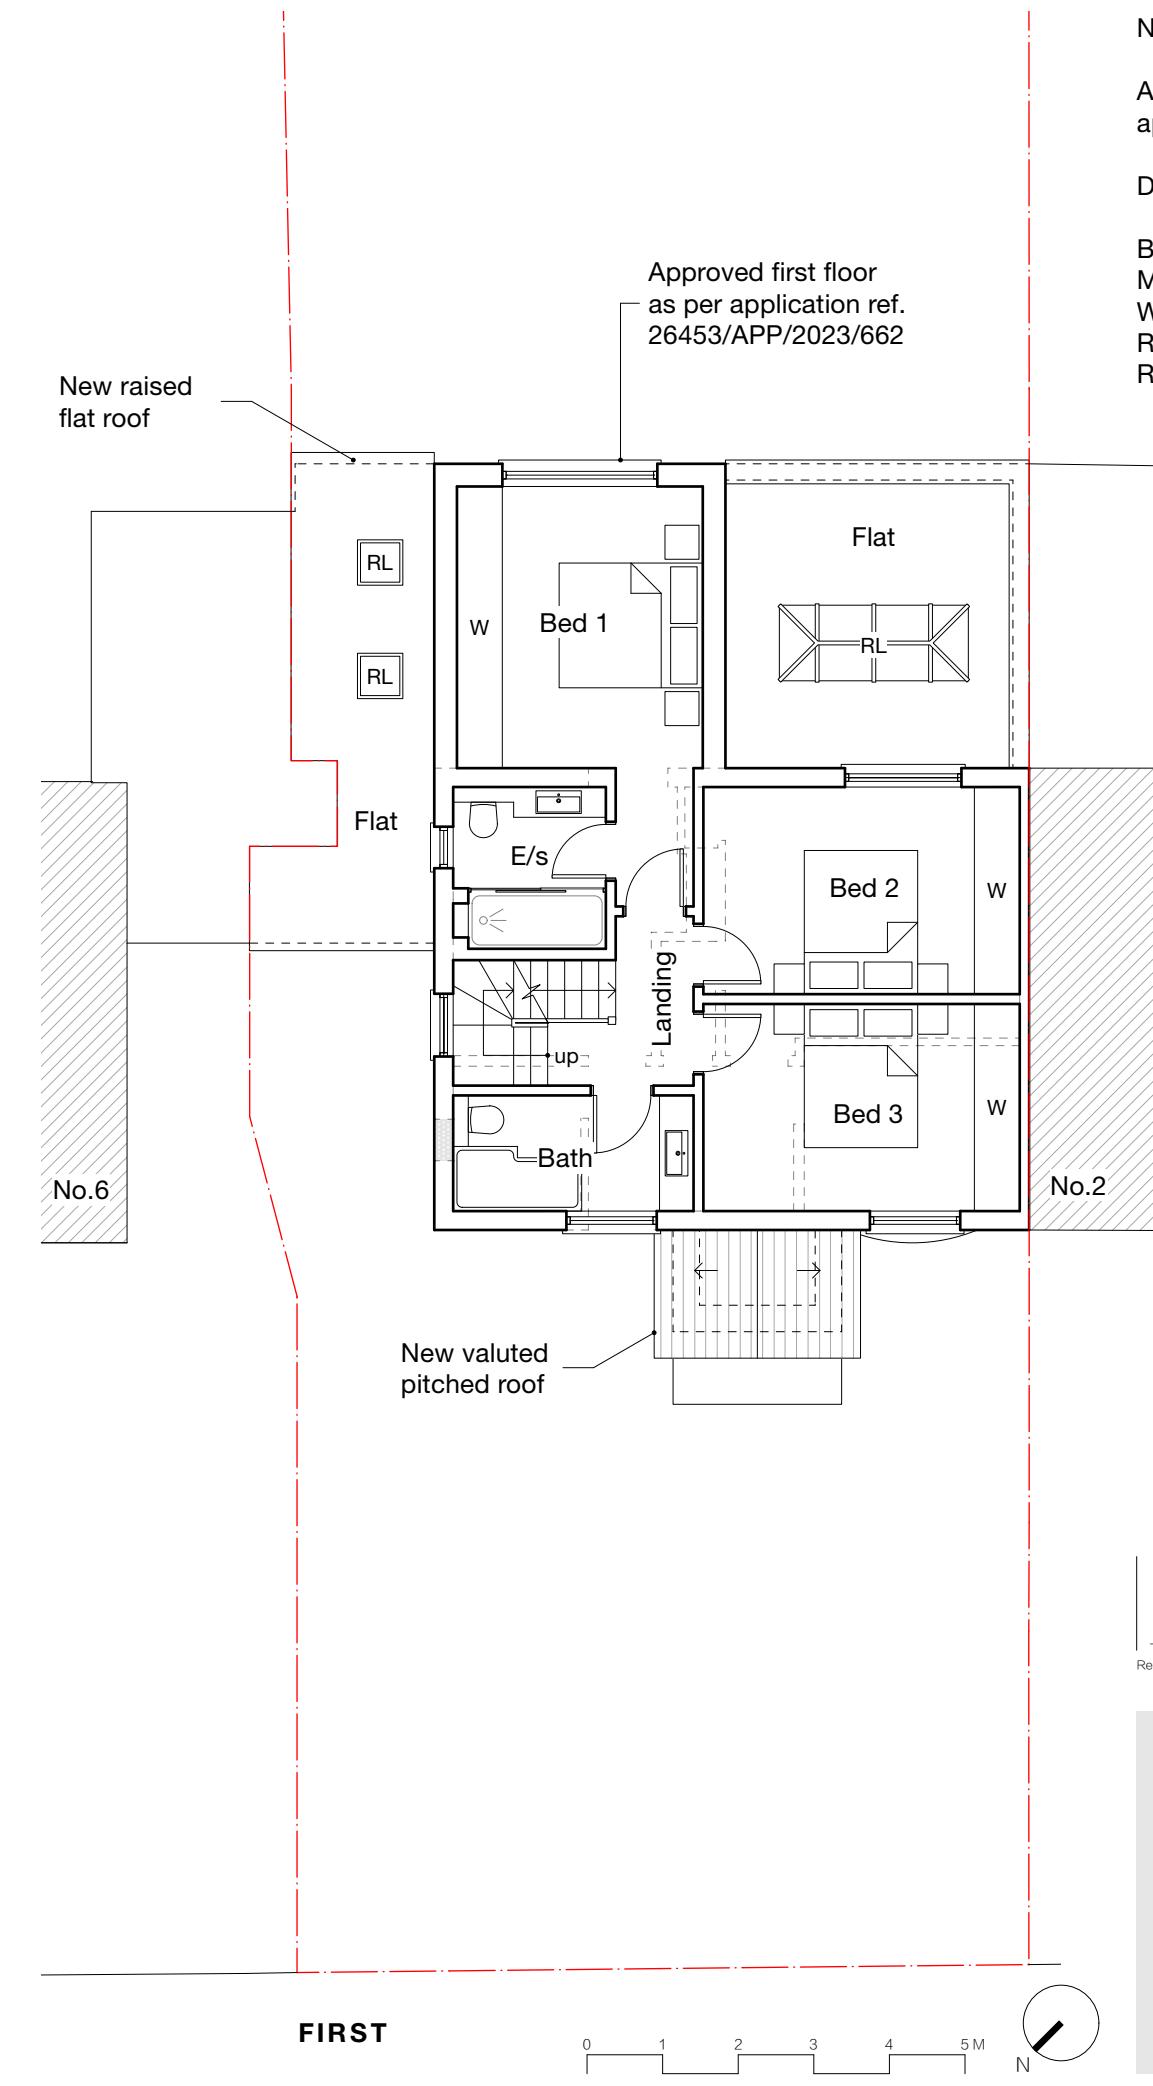


VARIATION

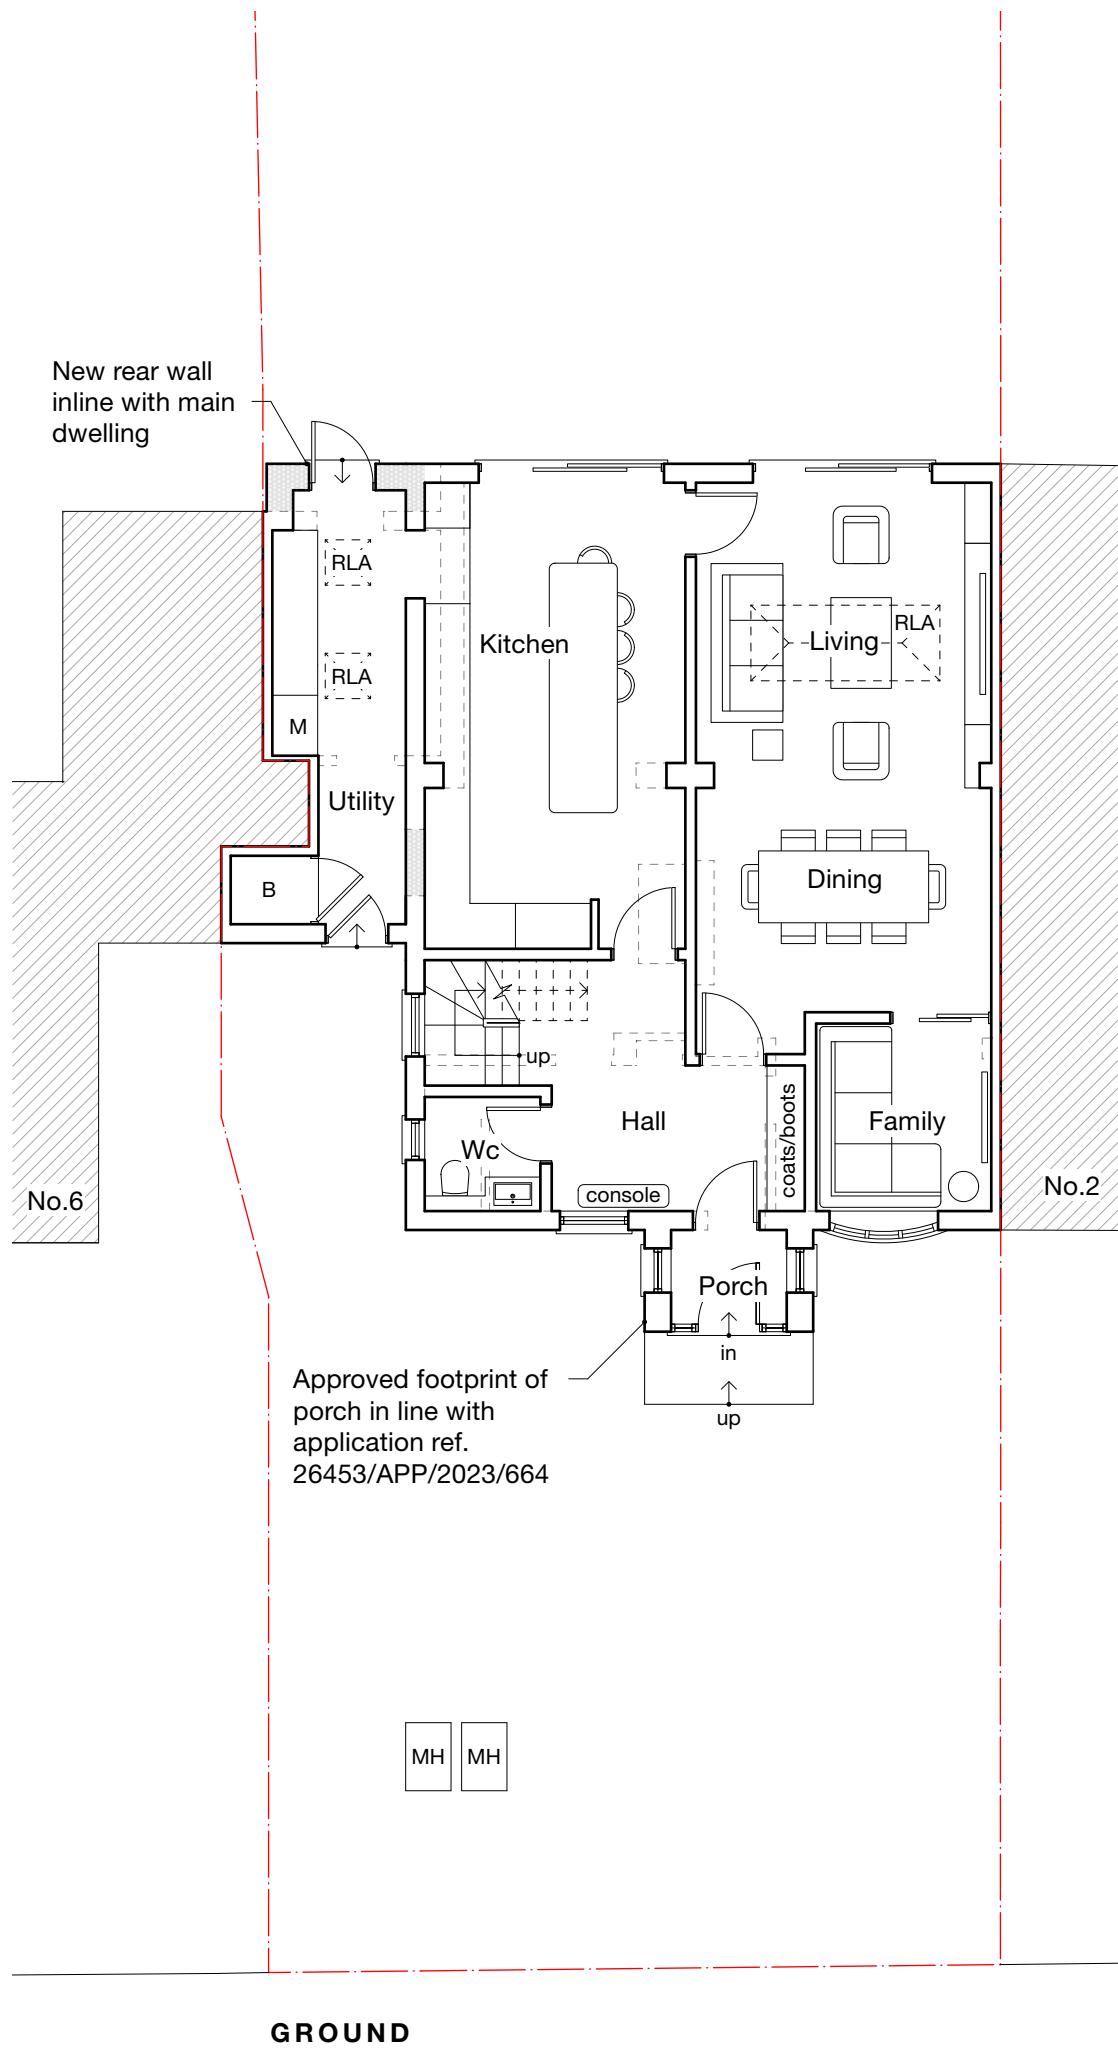

Notes

All new work shown shaded or hatched in relation to approved application ref. 26453/APP/2023/662

Demolition generally shown dotted


B	Boiler
M	Megaflo
W	Wardrobe
RL	Rooflight
RLA	Rooflight above

Revision notes

MASONWOOD
 DESIGN
 client
 Mr Craig Lynch
 project
 4 Down Barns Road, Ruislip HA4 0LY
 drawing
 PROPOSED GROUND & FIRST FLOOR PLANS
 date
 Sept. 2023
 work stage
 3
 scale
 1:100 at A3
 drawing no
 D01
 project no
 2023.030
 revision
 -

www.masonwoodgroup.co.uk
 gc@masonwoodgroup.co.uk
 020 7118 5040

V A R I A T I O N

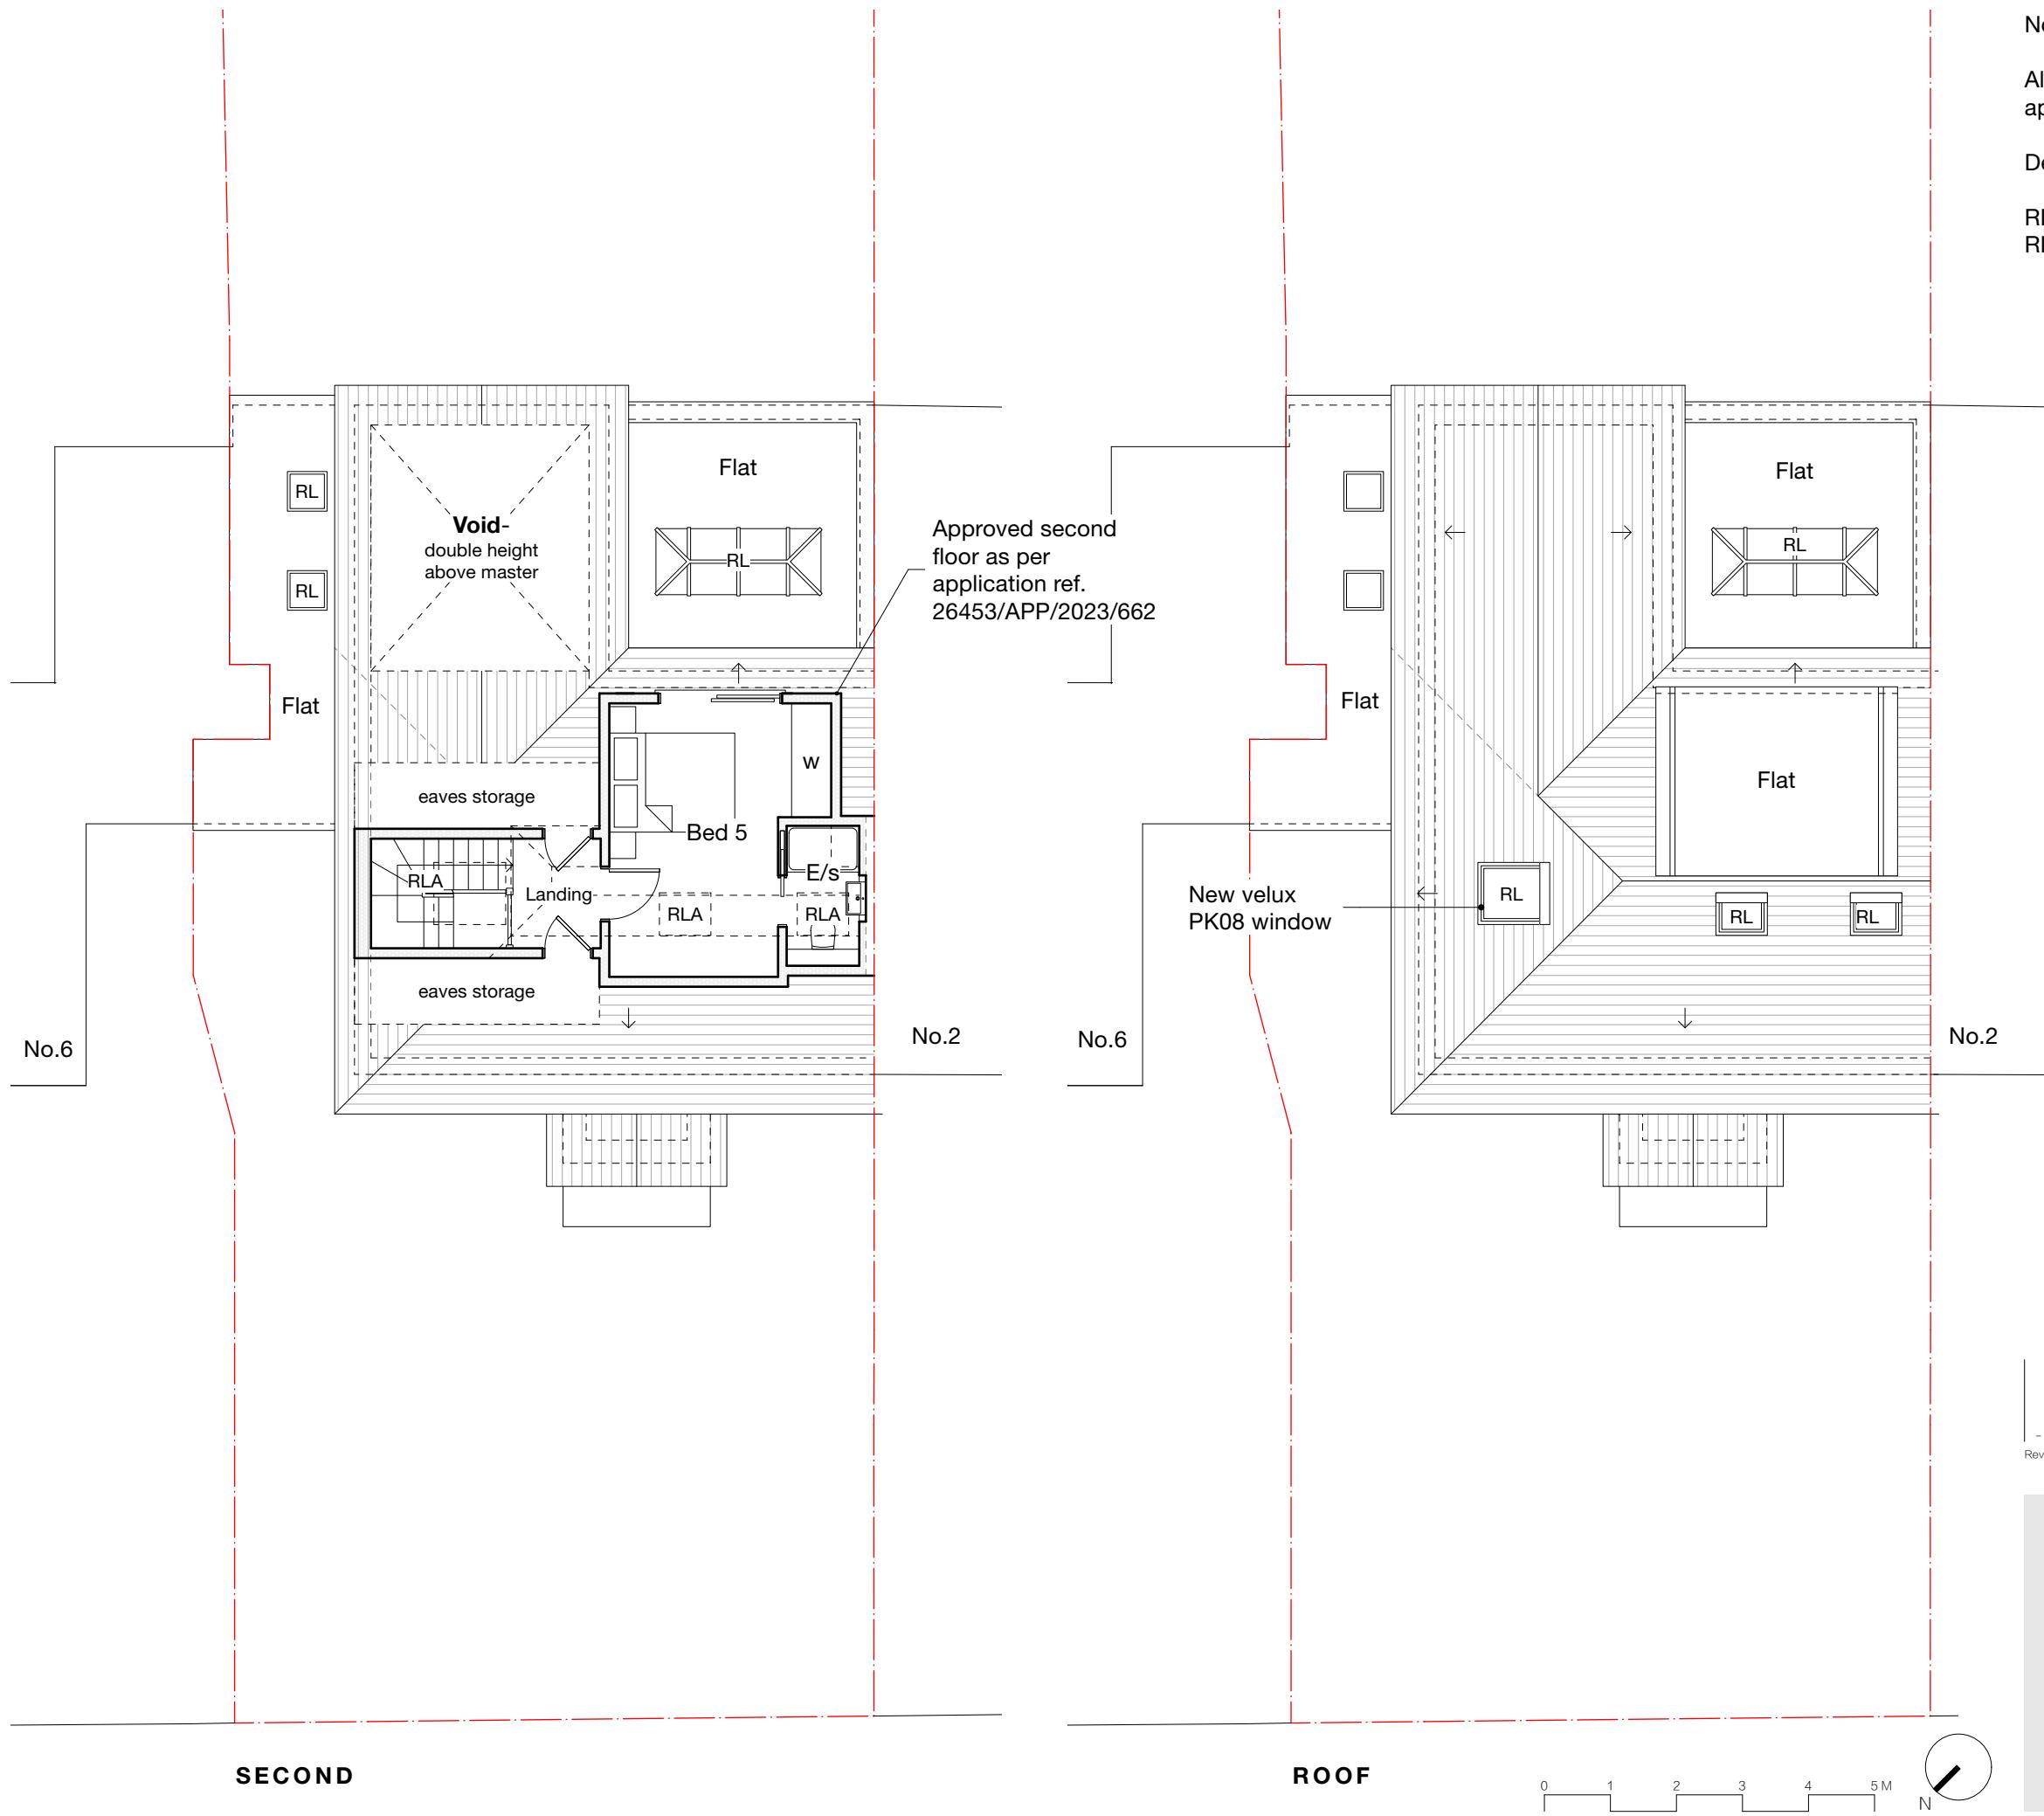

Notes

All new work shown shaded or hatched in relation to approved application ref. 26453/APP/2023/662

Demolition generally shown dotted


RL Rooflight
RLA Rooflight above

Revision notes


client
Mr Craig Lynch
project
4 Down Barns Road, Ruislip HA4 0LY
drawing
PROPOSED SECOND FLOOR & ROOF PLANS
date
Sept. 2023
work stage
3
scale
1:100 at A3
drawing no
D02
project no
2023.030
revision
-

MASONWOOD
DESIGN
www.masonwoodgroup.co.uk
gc@masonwoodgroup.co.uk
020 7118 5040

V A R I A T I O N

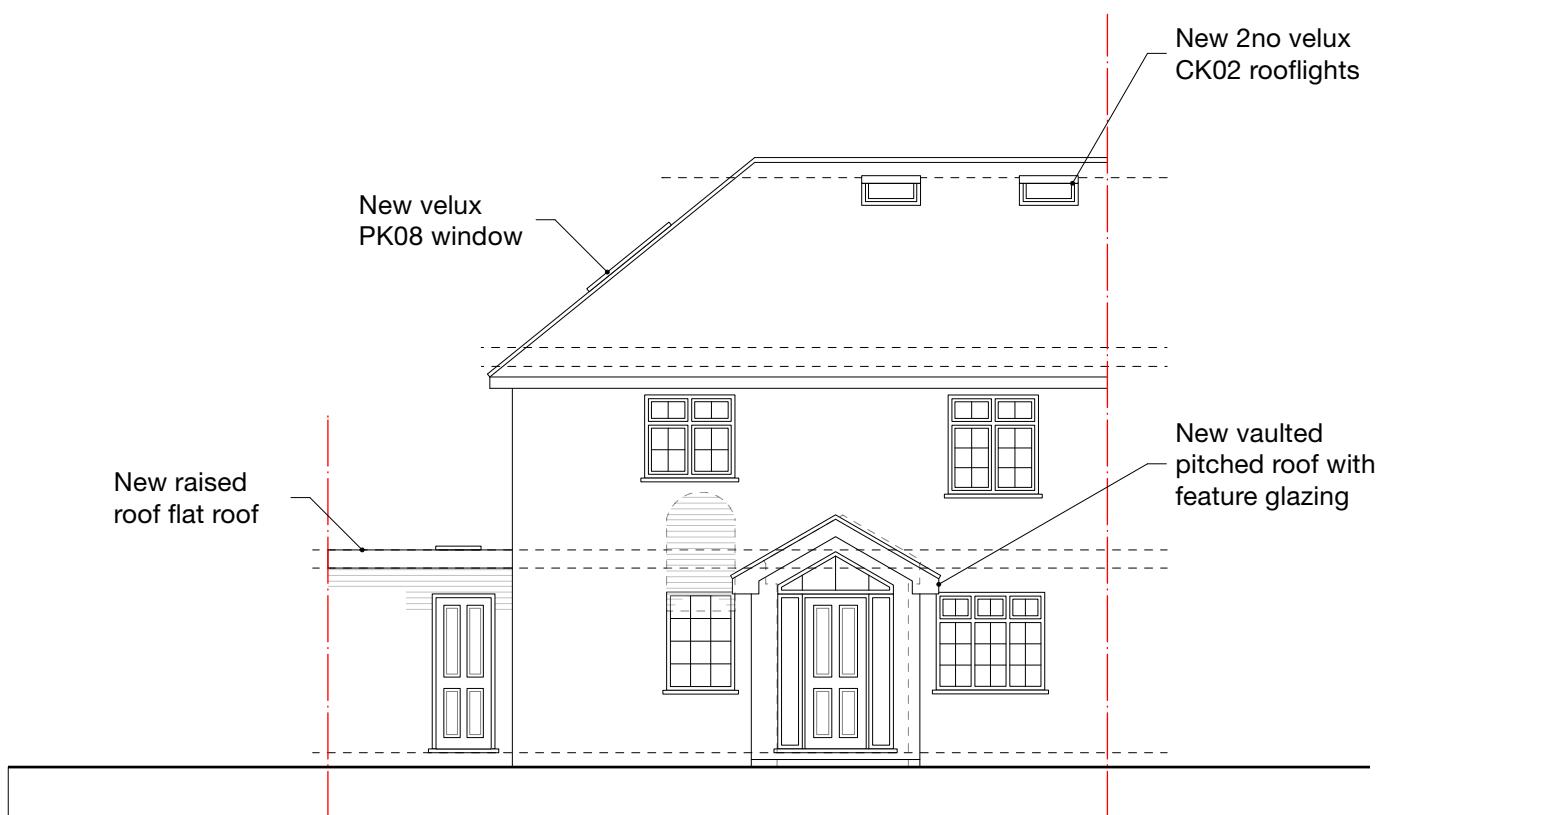

NORTH - WEST
Front

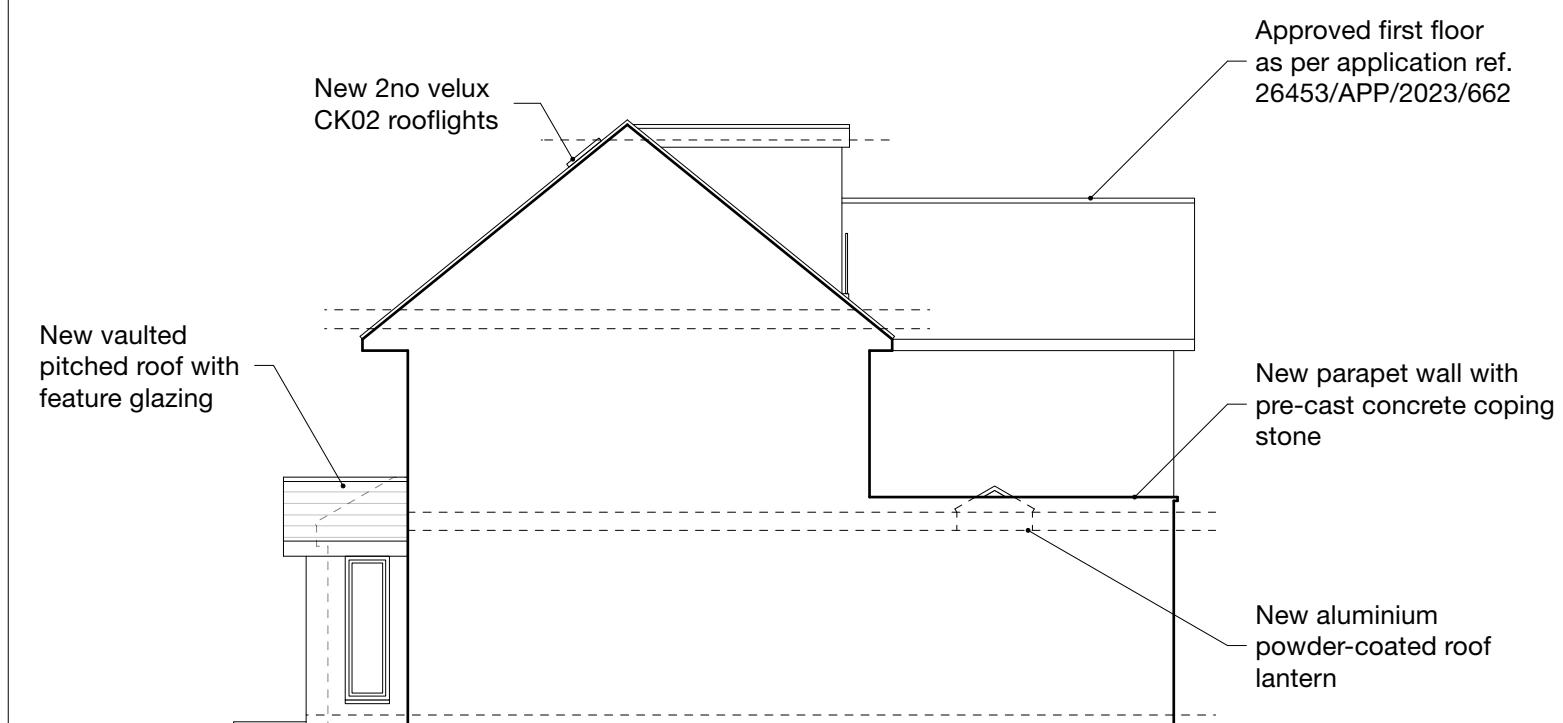

SOUTH - WEST
Side

Notes

All new work shown shaded or hatched in relation to approved application ref. 26453/APP/2023/662

Demolition generally shown dotted


Revision notes


MASONWOOD
 DESIGN
 www.masonwoodgroup.co.uk
 gc@masonwoodgroup.co.uk
 020 7118 5040

client
 Mr Craig Lynch
 project
 4 Down Barns Road, Ruislip HA4 0LY
 drawing
 PROPOSED ELEVATIONS + SECTION
 date
 Sept. 2023
 work stage
 3
 scale
 1:100 at A3
 drawing no
 D03
 project no
 2023.030
 revision
 -

0 1 2 3 4 5M

VARIATION

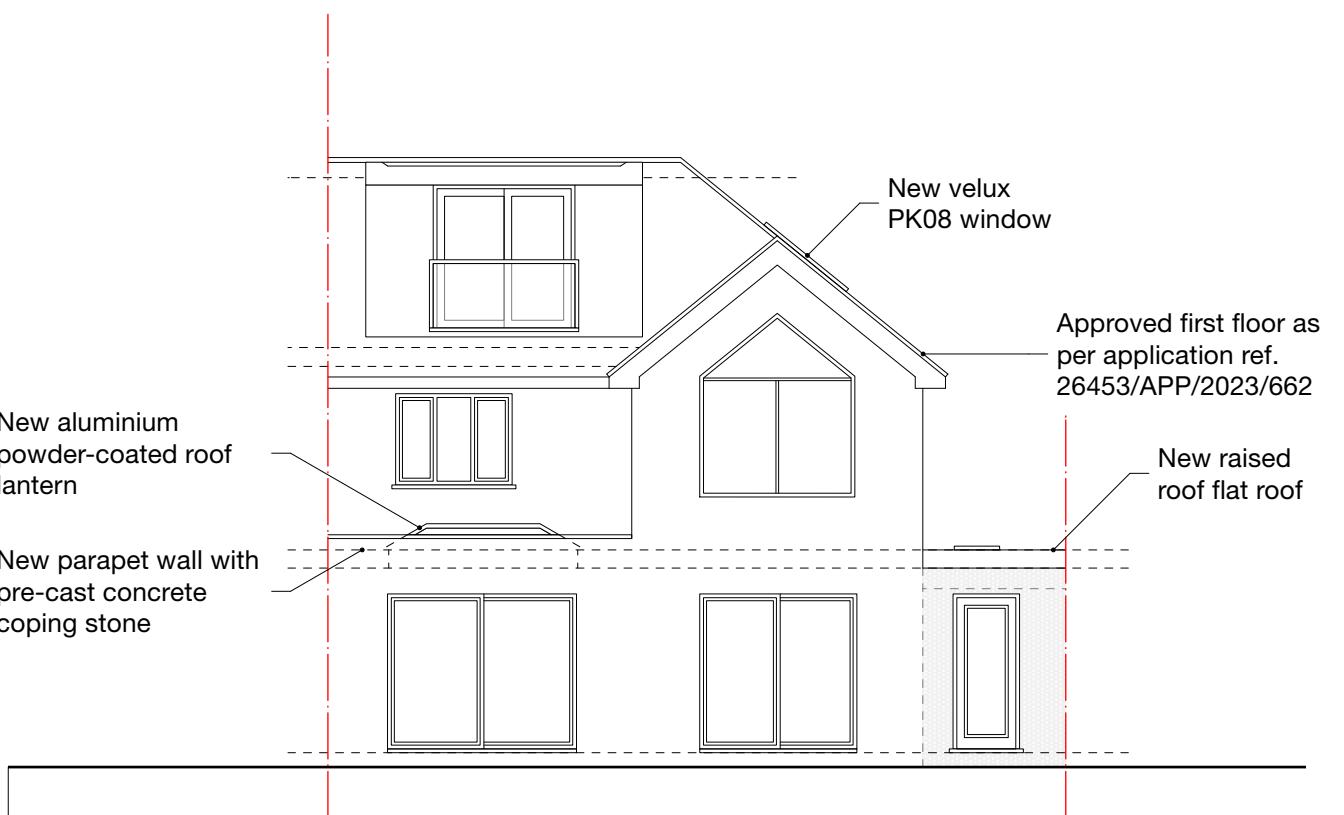

SOUTH - EAST
Rear



NORTH - EAST
Side

Notes

All new work shown shaded or hatched in relation to approved application ref. 26453/APP/2023/662

Demolition generally shown dotted

client
Mr Craig Lynch
project
4 Down Barns Road, Ruislip HA4 0LY
drawing
PROPOSED ELEVATIONS + SECTION
date
Sept. 2023
work stage
3
scale
1:100 at A3
drawing no
D04
project no
2023.030
revision
-

MASONWOOD
DESIGN
www.masonwoodgroup.co.uk
gc@masonwoodgroup.co.uk
020 7118 5040

