




PROPOSED NORTH ELEVATION

SCALE 1 : 100



PROPOSED WEST ELEVATION

SCALE 1 : 100

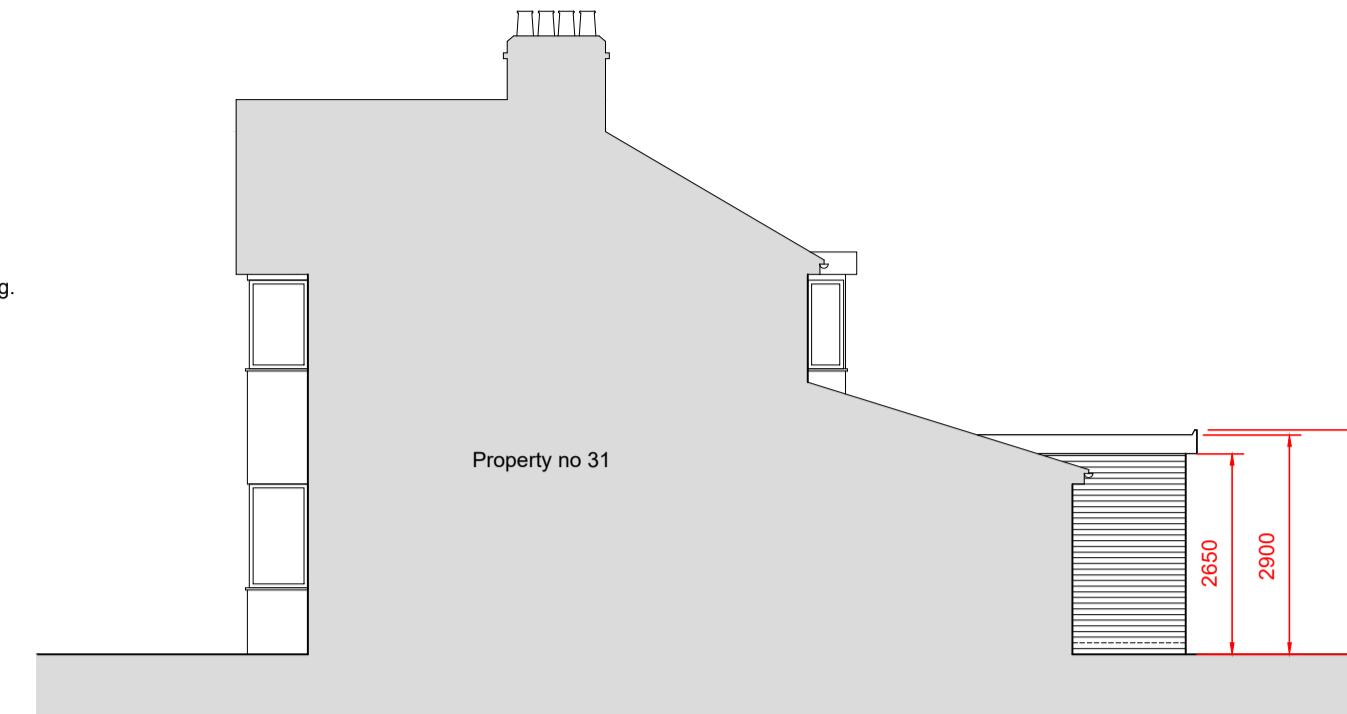

PROPOSED EAST ELEVATION

SCALE 1 : 100



PROPOSED SOUTH ELEVATION

SCALE 1 : 100



EXISTING NORTH ELEVATION

SCALE 1 : 100



EXISTING WEST ELEVATION

SCALE 1 : 100




EXISTING EAST ELEVATION

SCALE 1 : 100




EXISTING SOUTH ELEVATION

SCALE 1 : 100

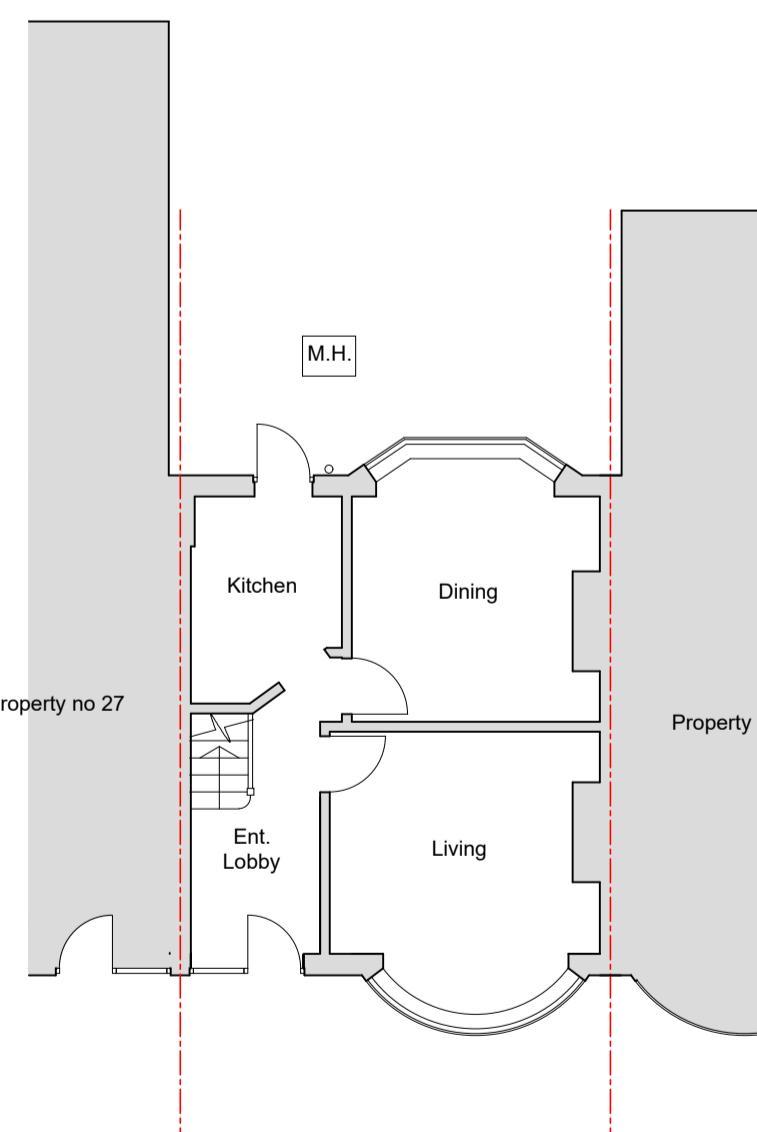

EXISTING GROUND FLOOR PLAN

SCALE 1 : 100

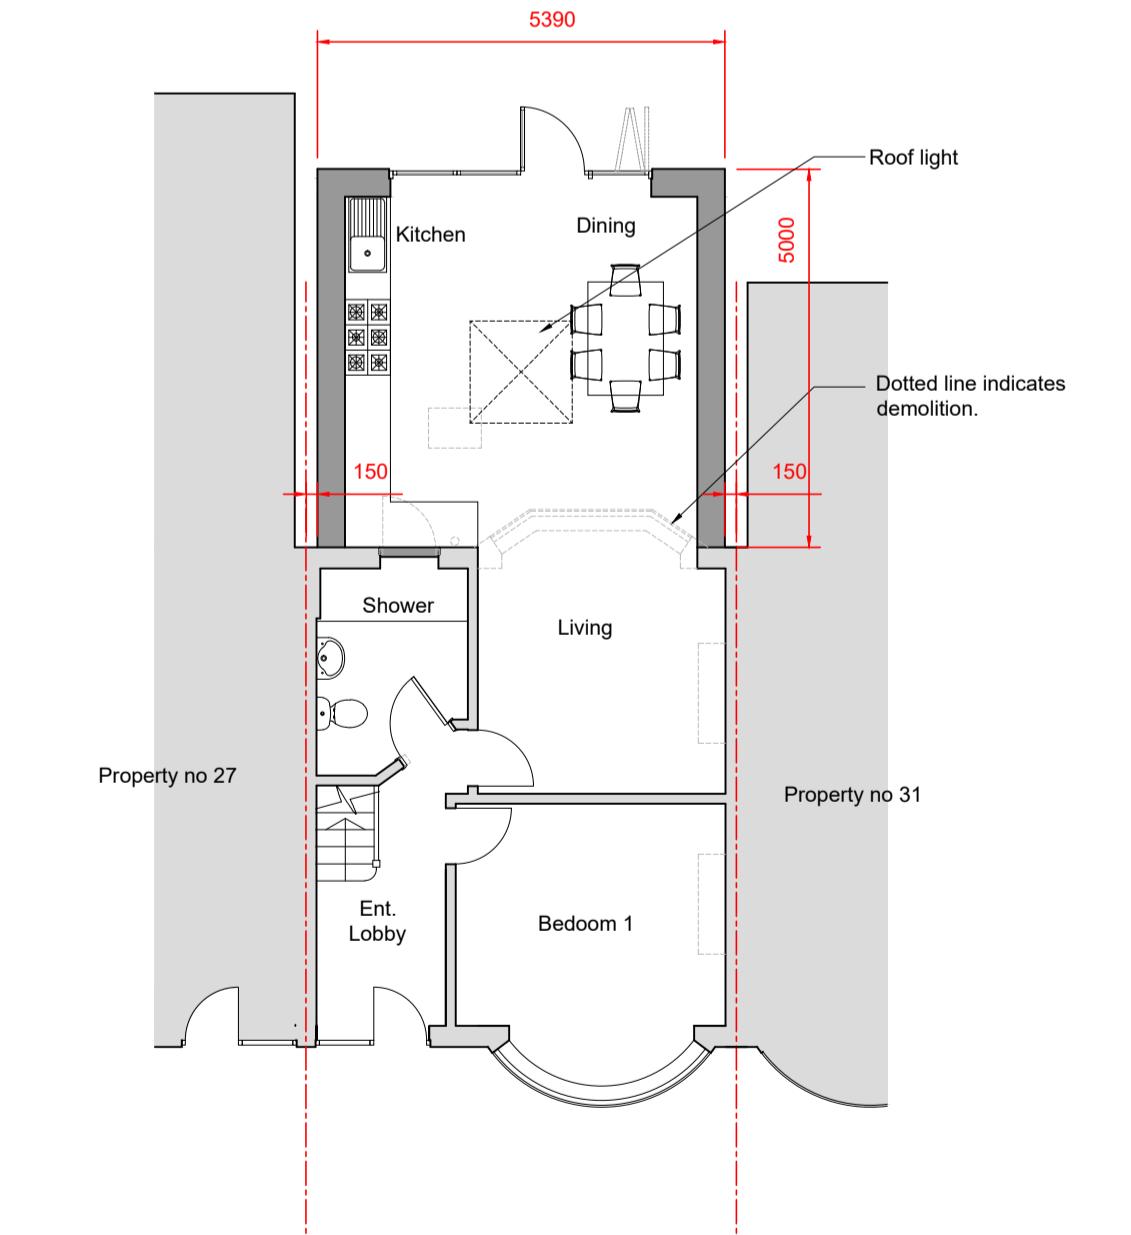

PROPOSED GROUND FLOOR PLAN

SCALE 1 : 100

0m 5m

NOTES

© SK Design consultants - THIS DRAWING AND DESIGN REMAINS THE COPYRIGHT AND INTELLECTUAL PROPERTY OF SK CONSULTANTS AND SHALL NOT BE COPIED IN ANY FORMAT WITHOUT APPROVAL.

THIS DRAWING IS TO BE READ IN CONJUNCTION WITH ALL OTHER DRAWINGS AND DOCUMENTS PROVIDED. THE CONTRACTOR MUST CHECK ALL DIMENSIONS ON SITE BEFORE PLACING ORDERS FOR MATERIALS OR SHOP FABRICATIONS OR COMMENCING WORKS ON SITE. ANY DISCREPANCIES SHOULD BE NOTIFIED BEFORE PROCEEDING.

SK Design Consultants
22 Netley close
Caversham
Reading RG4 6SR
Tel : 07821111602

Client:
Mr Jagjit Gill

Project:
Single storey rear extension

Location:
29 Bourne Avenue, Hayes UB3 1QL, UB3 1QL

Drawing Title:
PLANS AND ELEVATIONS

Date: JUL 2025 Sheet Size: A1 Drawn: SK

Drawing No: P1661-02 Revision: .