



AS EXISTING PLANS AND ELEVATION



EXISTING REAR ELEVATION

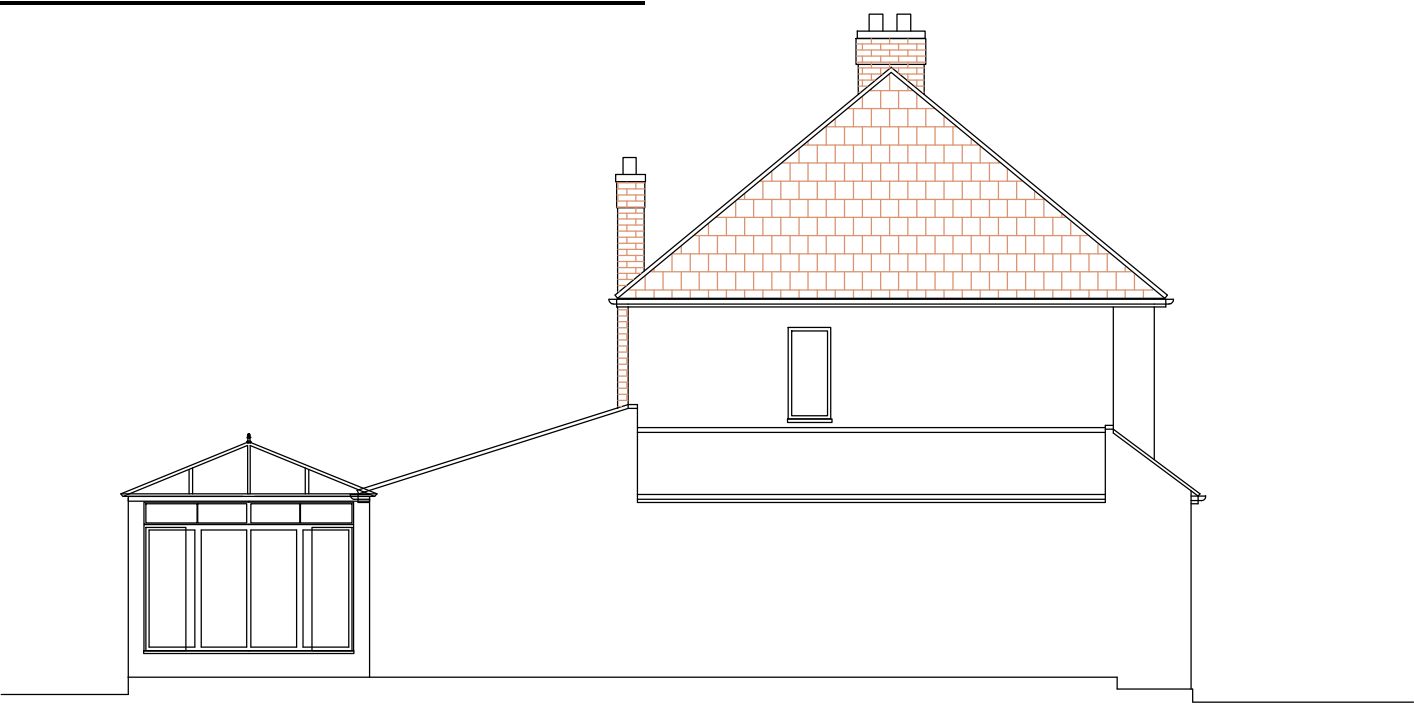

EXISTING SIDE ELEVATION

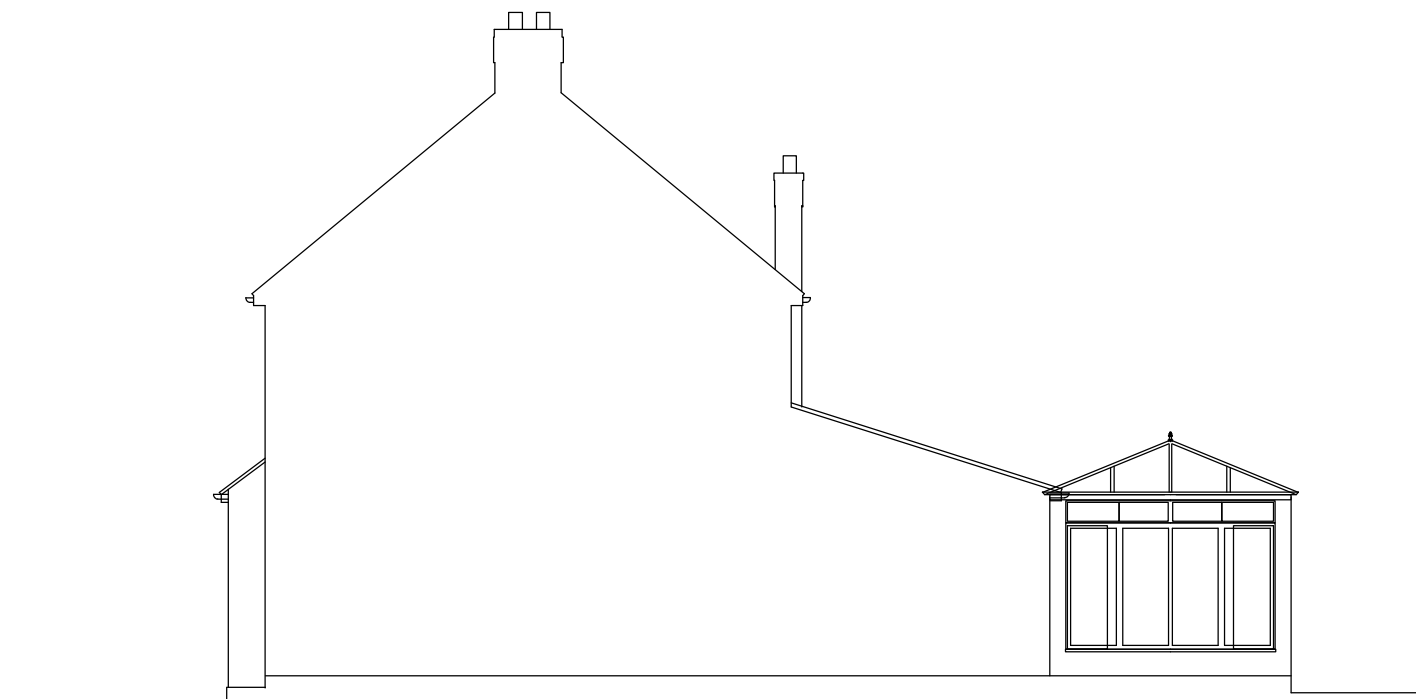


EXISTING SIDE ELEVATION




EXISTING FRONT ELEVATION




BLOCK PLAN

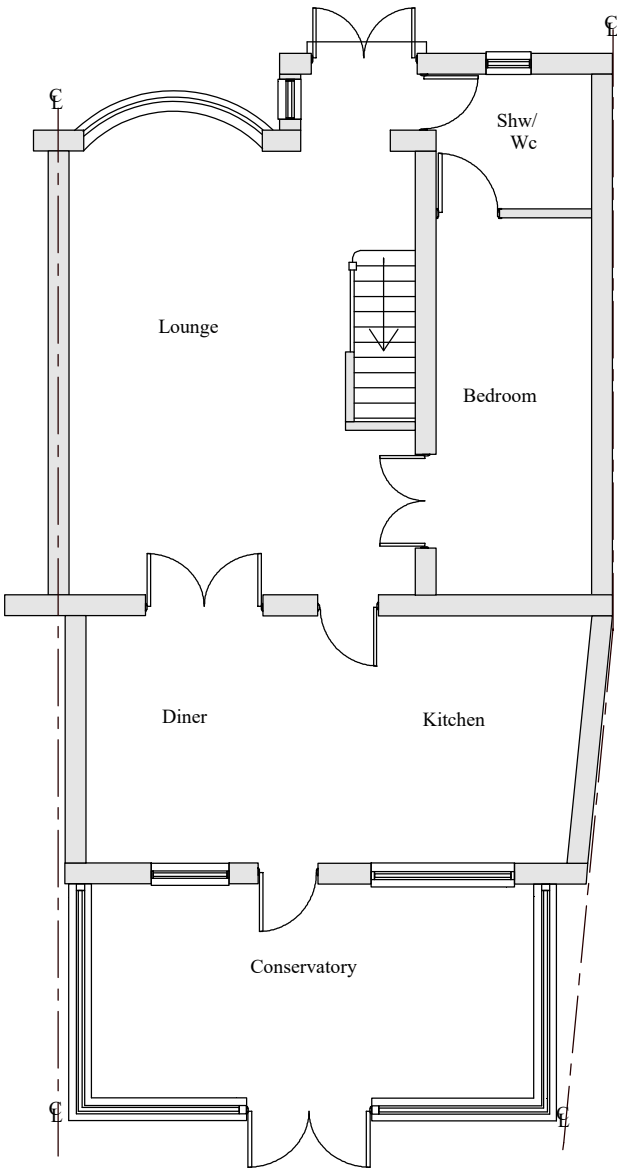

EXISTING GROUND FLOOR PLAN

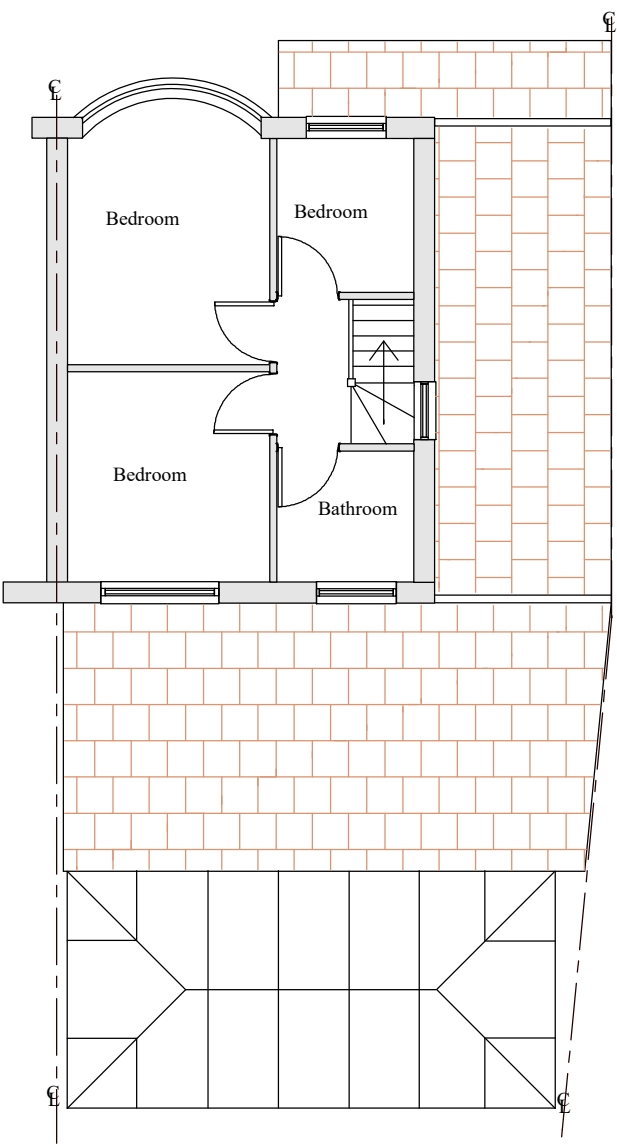

EXISTING FIRST FLOOR PLAN

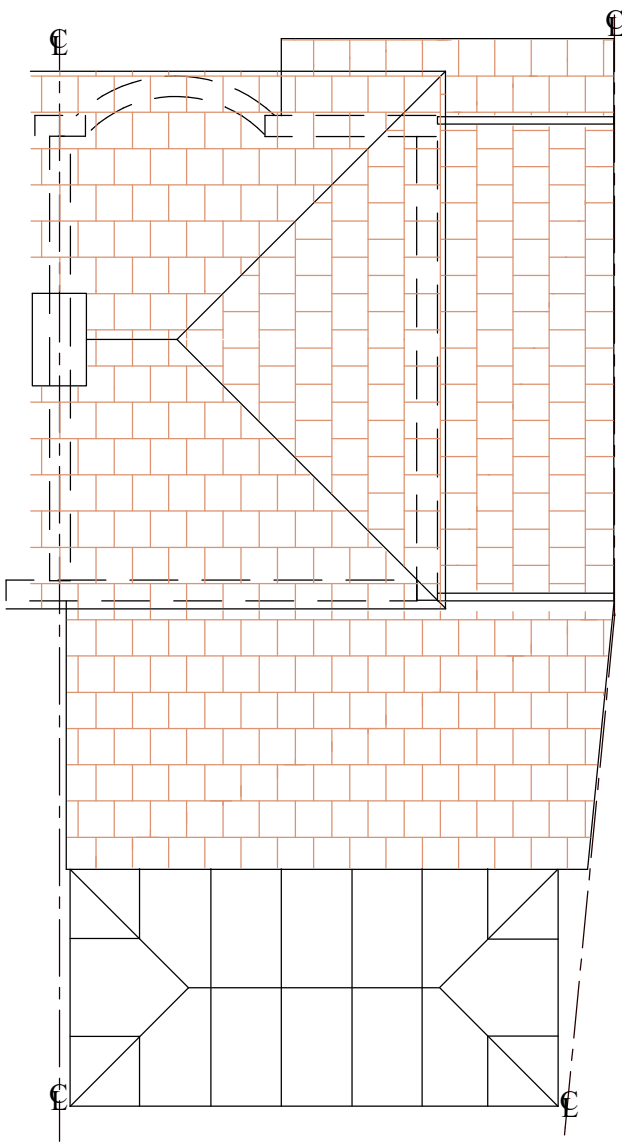

EXISTING ROOF PLAN

Notes;

- 1 This drawing is a copy right of Line Design Ltd
- 2 All dimensions must be checked before commencement of any works and inform the client of any discrepancies, before start of any works
- 3 Do Not scale of the drawing
- 4 This drawing may not be copied without prour approval from Line Design Limited
- 5 All building works to comply with Building regulations
- 6 These drawings are prepared taking pre-construction design as to CDM 2015 regulations. The client is required to comply with pre-construction and construction phase of the CDM 2015 regulaions
- 7 Contractor to check all specifications and drawings prior to commencement of works and infor the client of any discrepancies.
- 8 Refer to structural, mechanical, electrical specifications and clients instructions.
- 9 Party Wall Act, would apply and the client to make arrangement with neighbouring properties before commencement of works.
- 10 The builder will be fully responsible for the building works, to make all relevant building regulations application, liason with building inspector and provide all relevant certificates on completion.

Revision	Description	Date

Project: 32 Wyre Grove,
Hayes, UB3 4PJ

Project Title;
**Double Storey Side and
Part Rear Extension**

Drawing No;	P3201	Revision;	
Date;	July 2022	Drawn by;	AS
Scale;	1/50,100 @A2	Chkd by;	MK