




EXISTING MATERIALS
 PITCHED ROOF: BROWN / RED
 PLAIN TILES
 FLAT ROOF: FELT
 WALLS : CREAM PAINTED
 RENDER AND RED MULTI BRICK

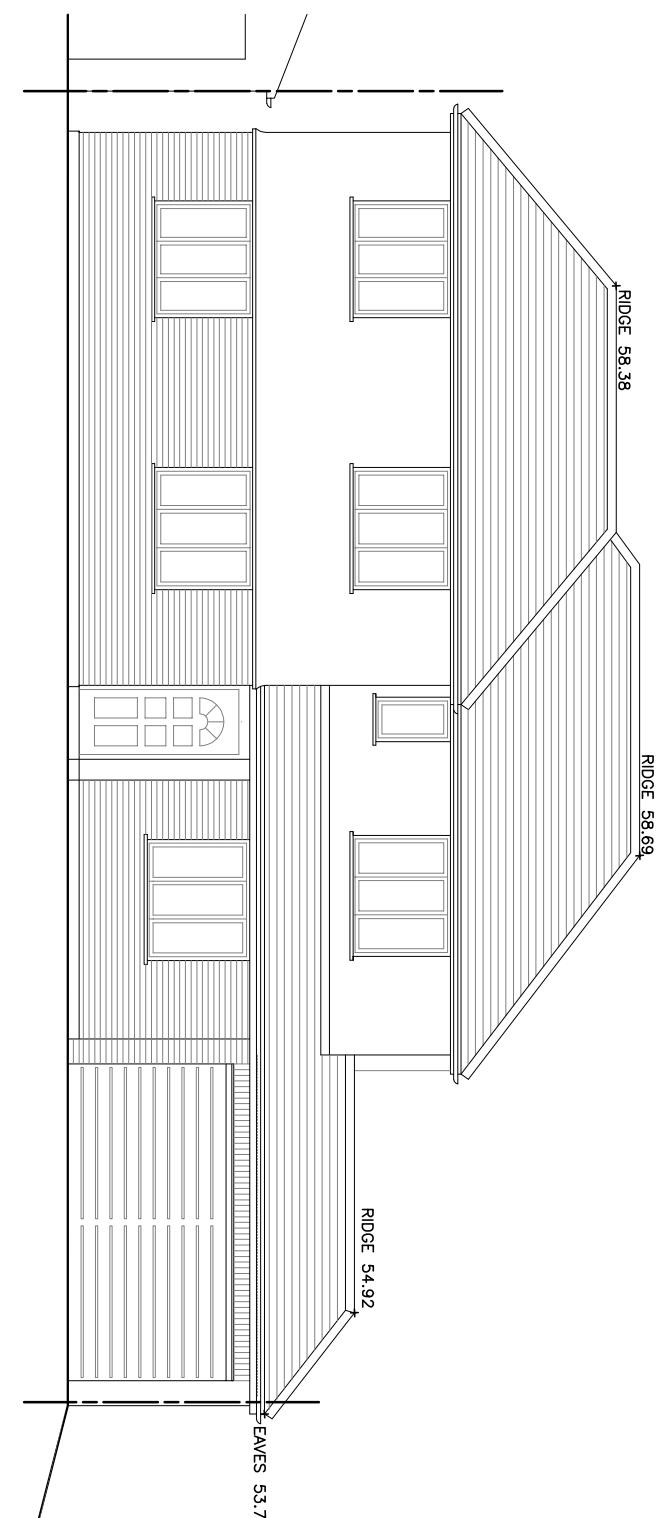

EAST ELEVATION

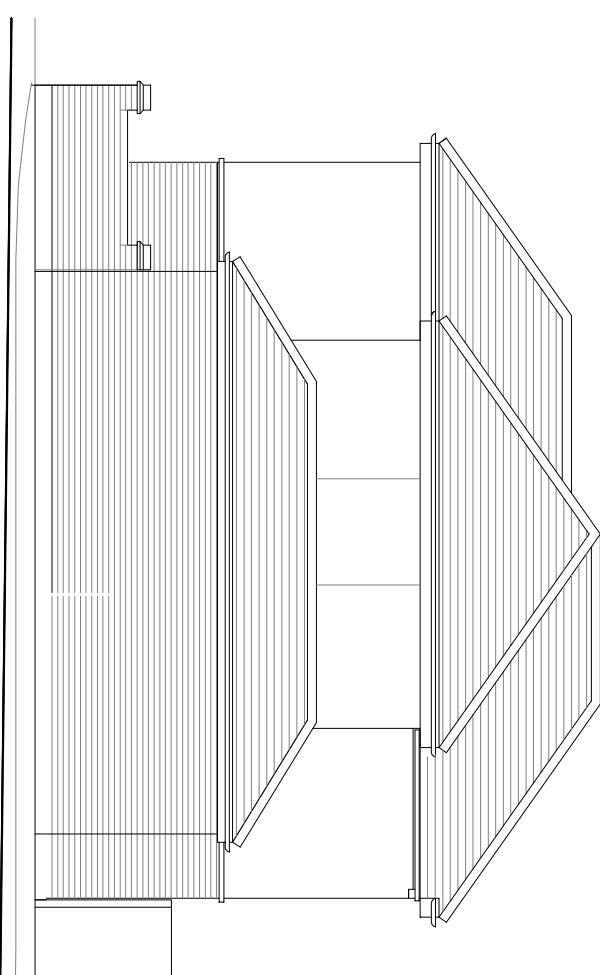


NORTH ELEVATION

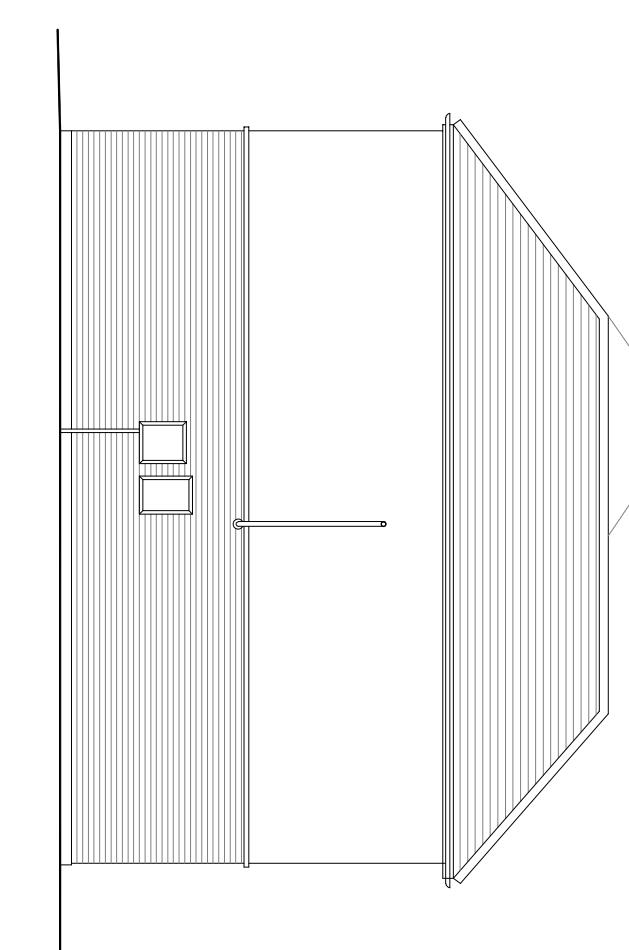

SOUTH ELEVATION

CLIENT STEVE CURTEIS	
DRAWING EXISTING ELEVATIONS	
SCALE 1:100 @ A3	DRAWING NUMBER REV.
DATE OCT 2023	
DRAWN BM	
1205-05	

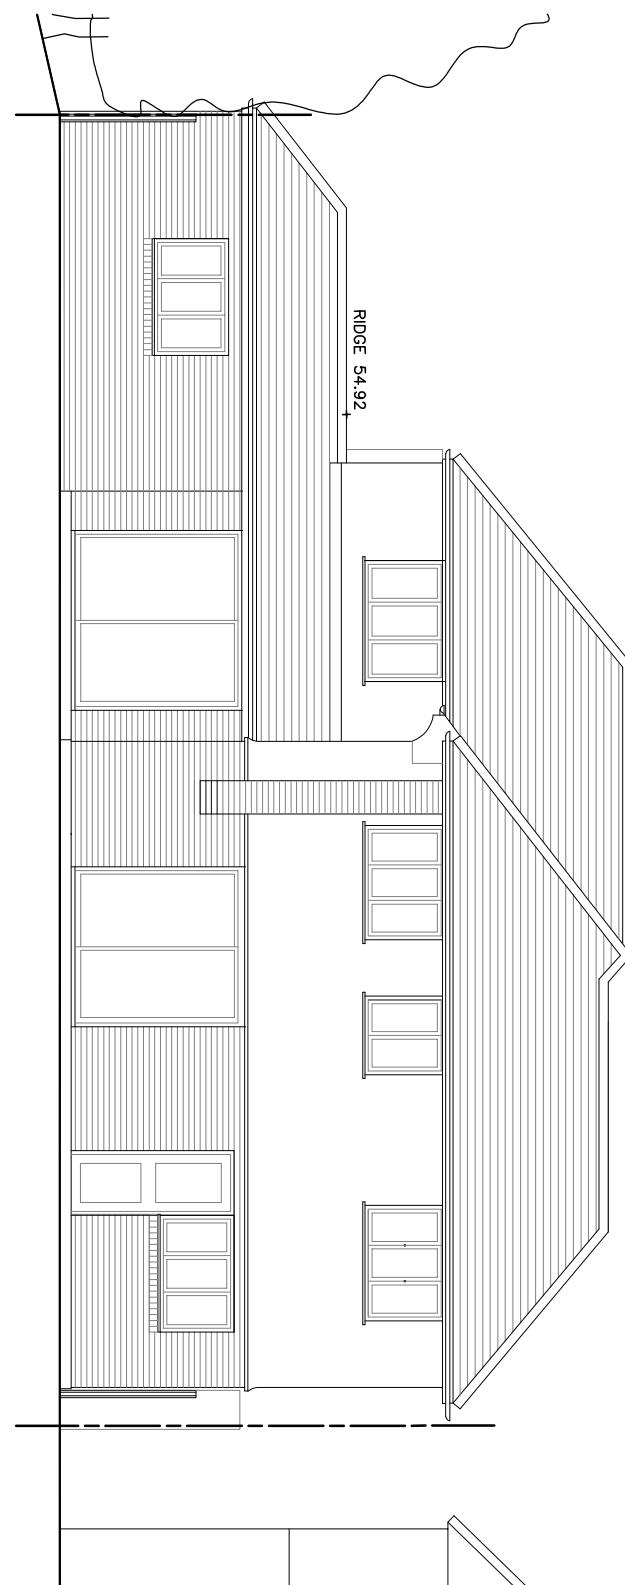

WEST ELEVATION

AMENDMENTS DATE REV.
 Drawings to be checked for any changes made to the original drawings.
 All amendments are to be checked on the Flying Sheets and any changes to the original drawings
 affecting work commences in the drawing is to be checked and signed by the Architect.
 The drawing is to be read in conjunction with all relevant conditions and notices regarding
 the drawing and the contract.
 The drawing is to be read in conjunction with the Flying Sheets and any changes to the original drawings
 affecting work commences in the drawing is to be checked and signed by the Architect.

0 0.5 1 Metres
 Scale 1:100



bernard murray design
 chartered architect

WWW.BMURRAYDESIGN.CO.UK

13 MERRYFIELDS, UXBRIDGE, MIDDLESEX UB8 2BT

TEL: 07988 477114 EMAIL: BMURRAYDESIGN@YAHOO.CO.UK

PROJECT
 15 CHURCH AVENUE
 RUISLIP
 HA4 7HX