


KING EDWARDS GARDENS

EXISTING SITE PLAN
REAR GARDEN
AREA 605 SQM

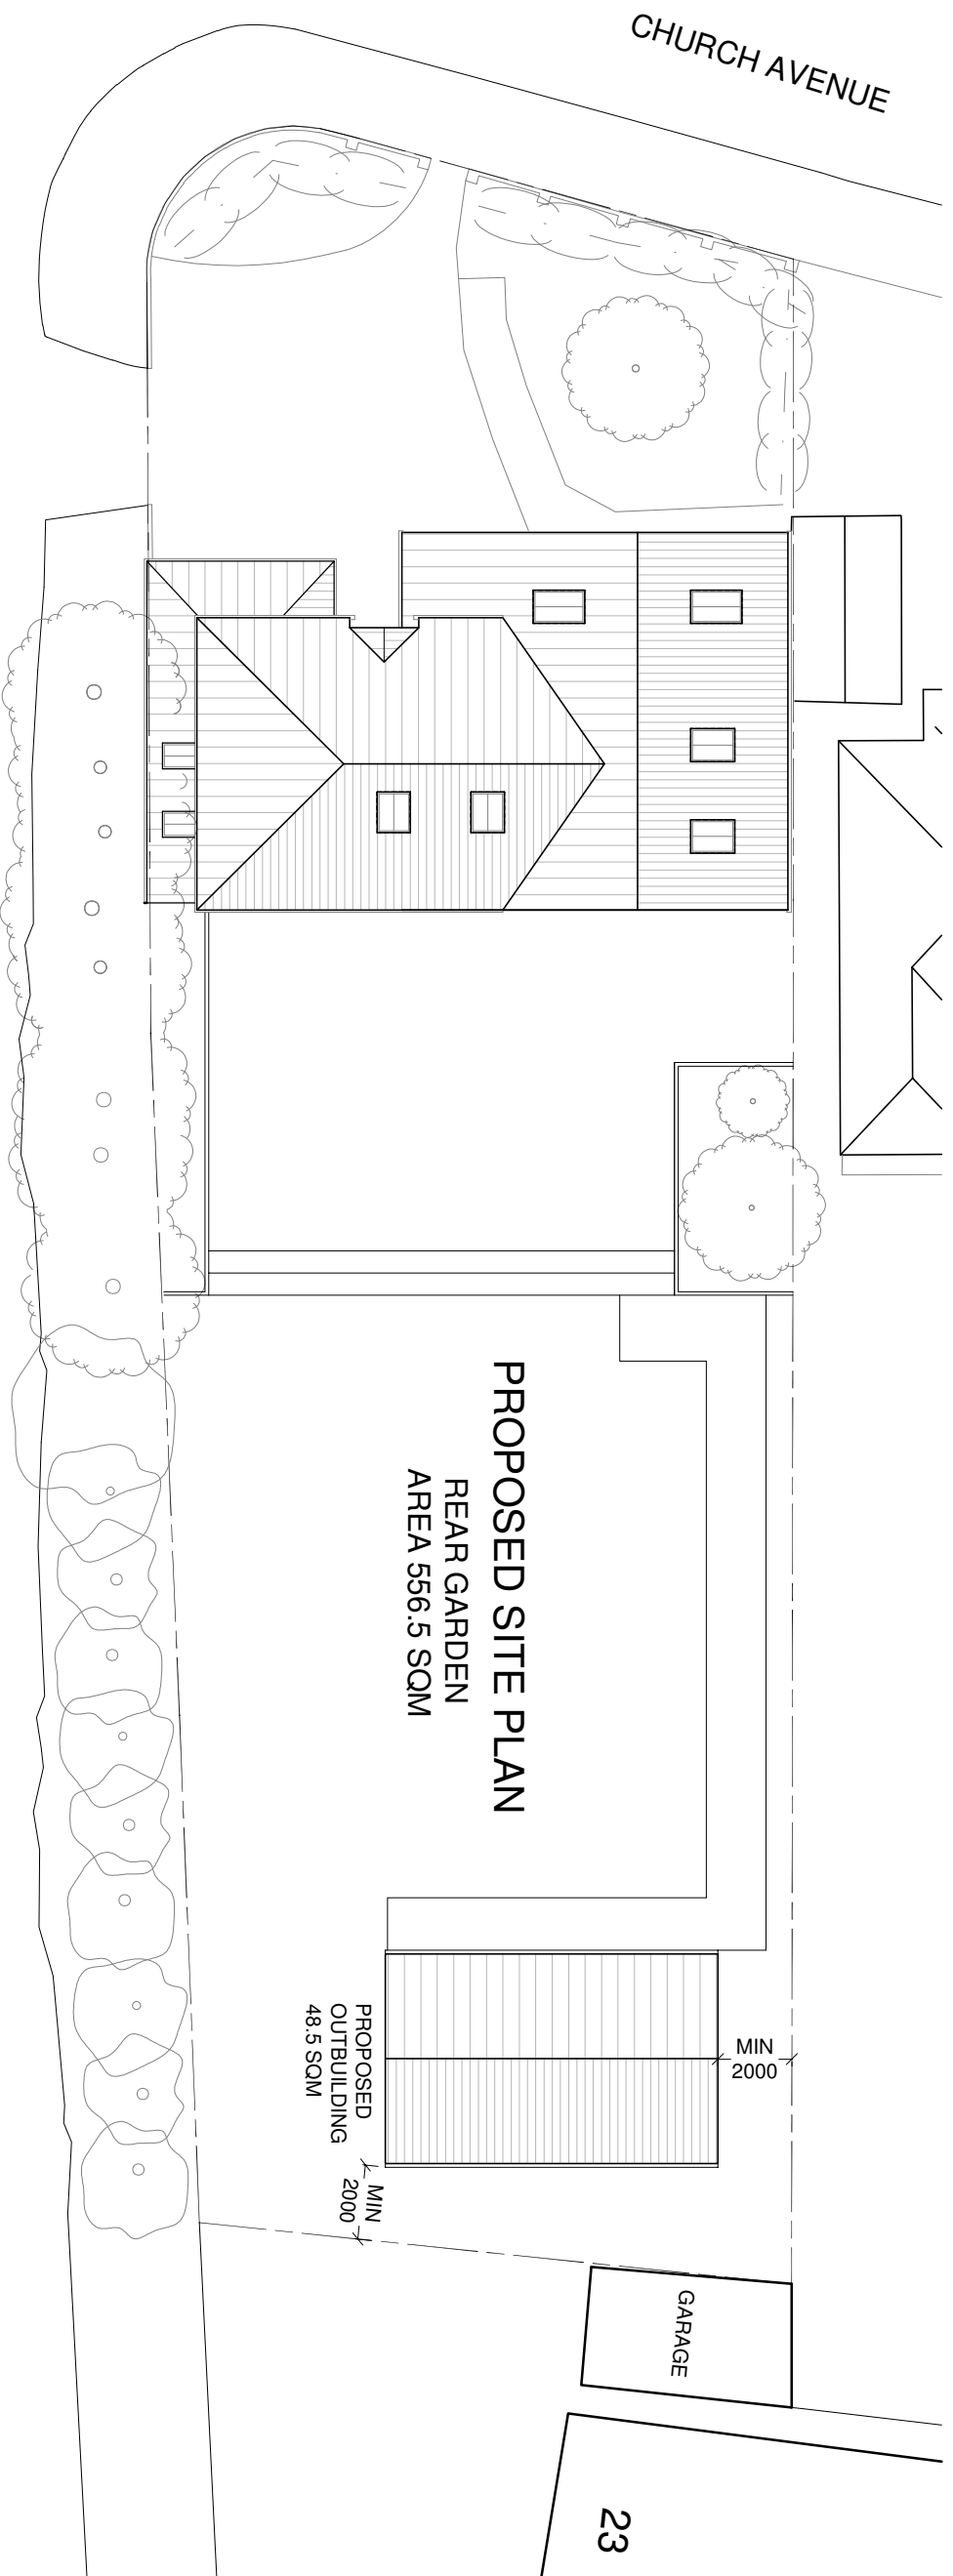

KING EDWARDS GARDENS

PROPOSED SITE PLAN
REAR GARDEN
AREA 556.5 SQM


PROPOSED
OUTBUILDING
48.5 SQM

MIN
2000

MIN
2000

GARAGE

23

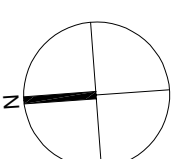

AMENDMENTS

DATE

REV.

Dimensions in metres and shall remain given in metric approximations and subject to the above. All dimensions are to be rounded up. If a particular dimension is given in both metric and imperial units, the imperial units shall be rounded up. The drawing is the property of the architect and shall remain the property of the architect. This drawing is to be used for the purpose of the above.



bernard murray design
chartered architect

WWW.BMURRAYDESIGN.CO.UK
13 MERRYFIELDS, UXBIDGE, MIDDLESEX, UB8 3BT
TEL: 07884 47714 EMAIL: BMURRAYDESIGN@VMQ.CO.UK

PROJECT
15 CHURCH AVENUE
RUISLIP
HA4 7HX

CLIENT
STEVE CURTEIS

DRAWING
EXISTING AND PROPOSED
SITE PLAN

SCALE 1:200 @ A3 **DRAWING NUMBER** REV.
DATE MAY 2025 **1205-28**
DRAWN BM