

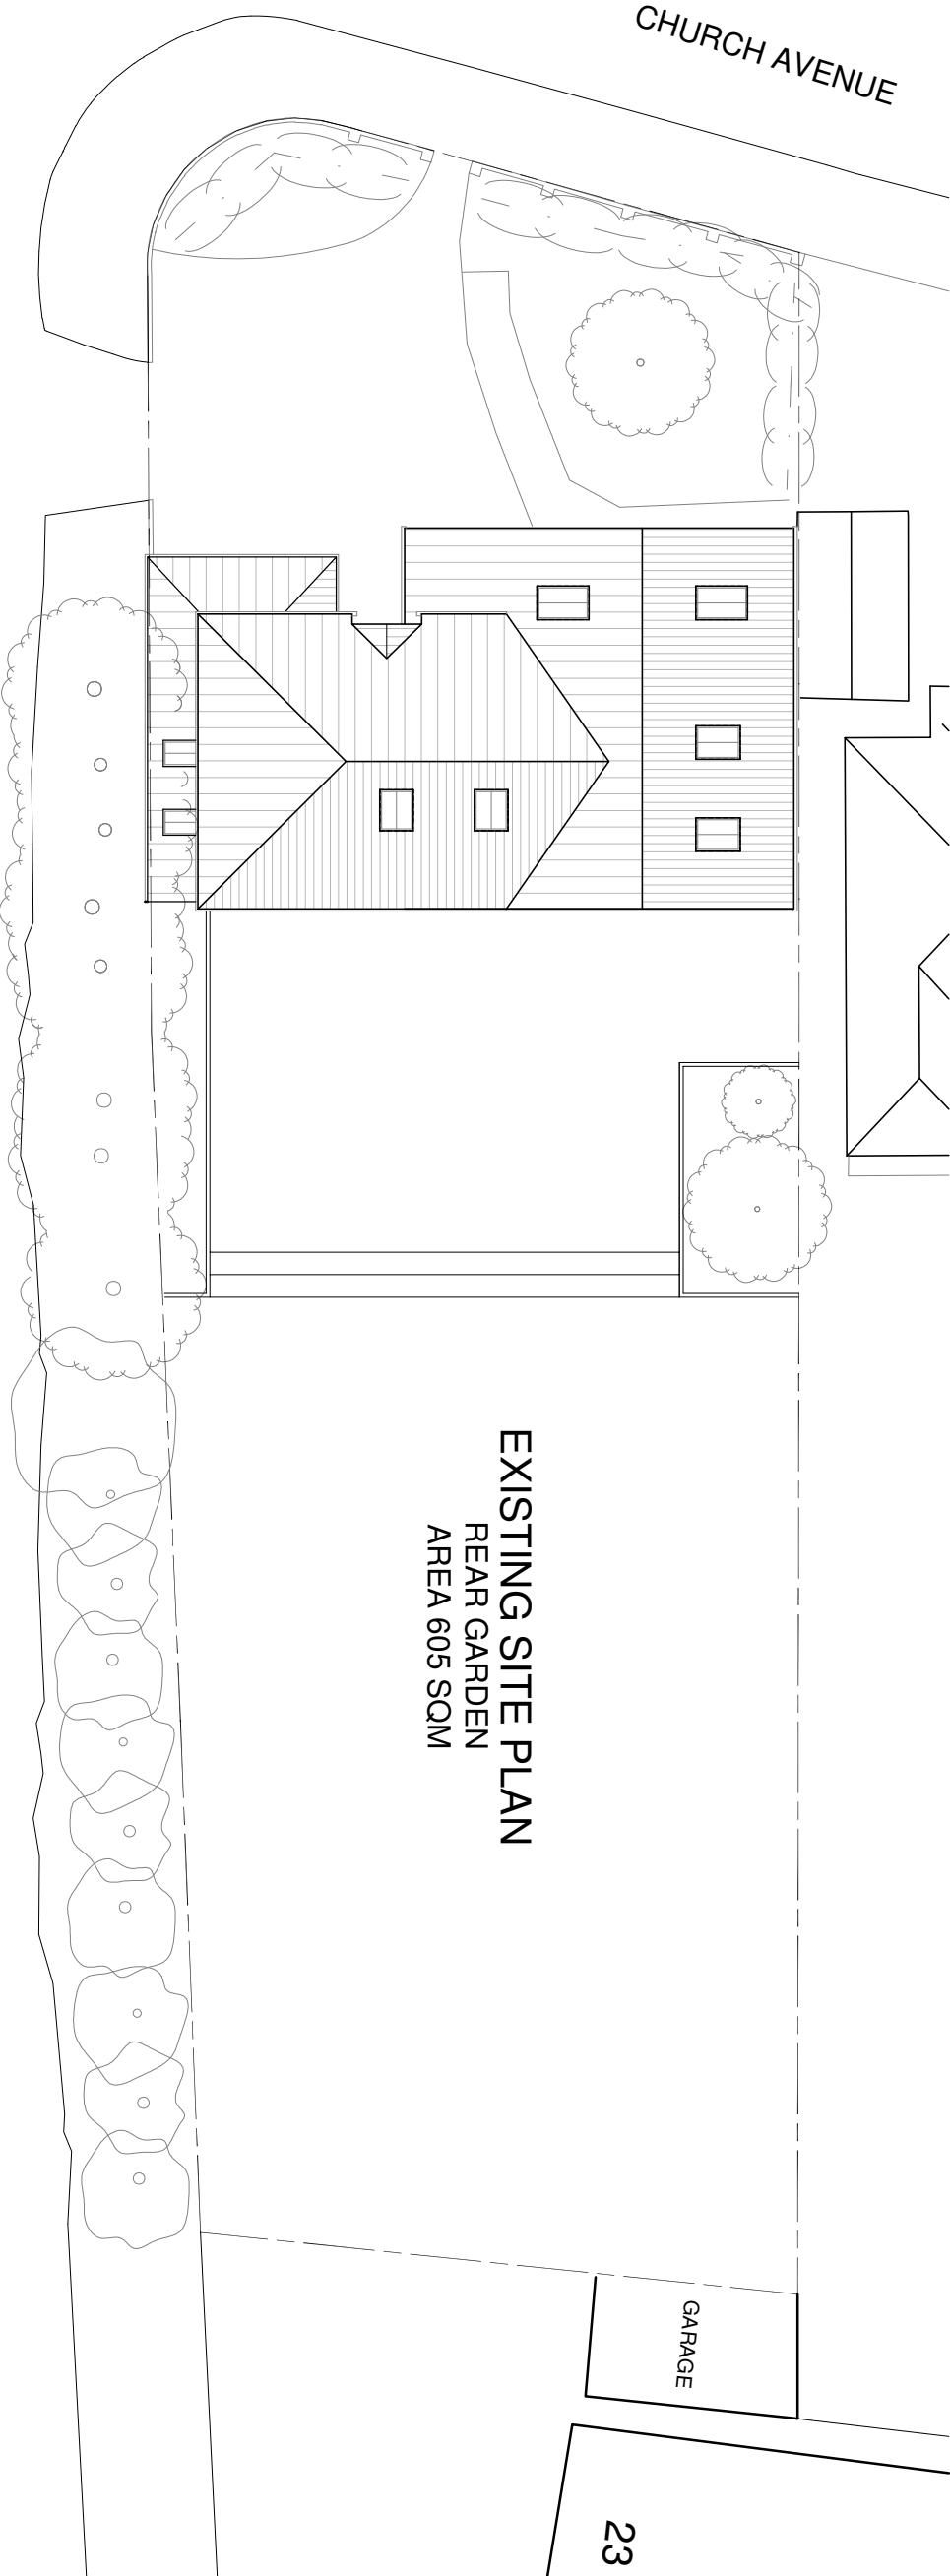


EXISTING SITE PLAN
REAR GARDEN
AREA 605 SQM

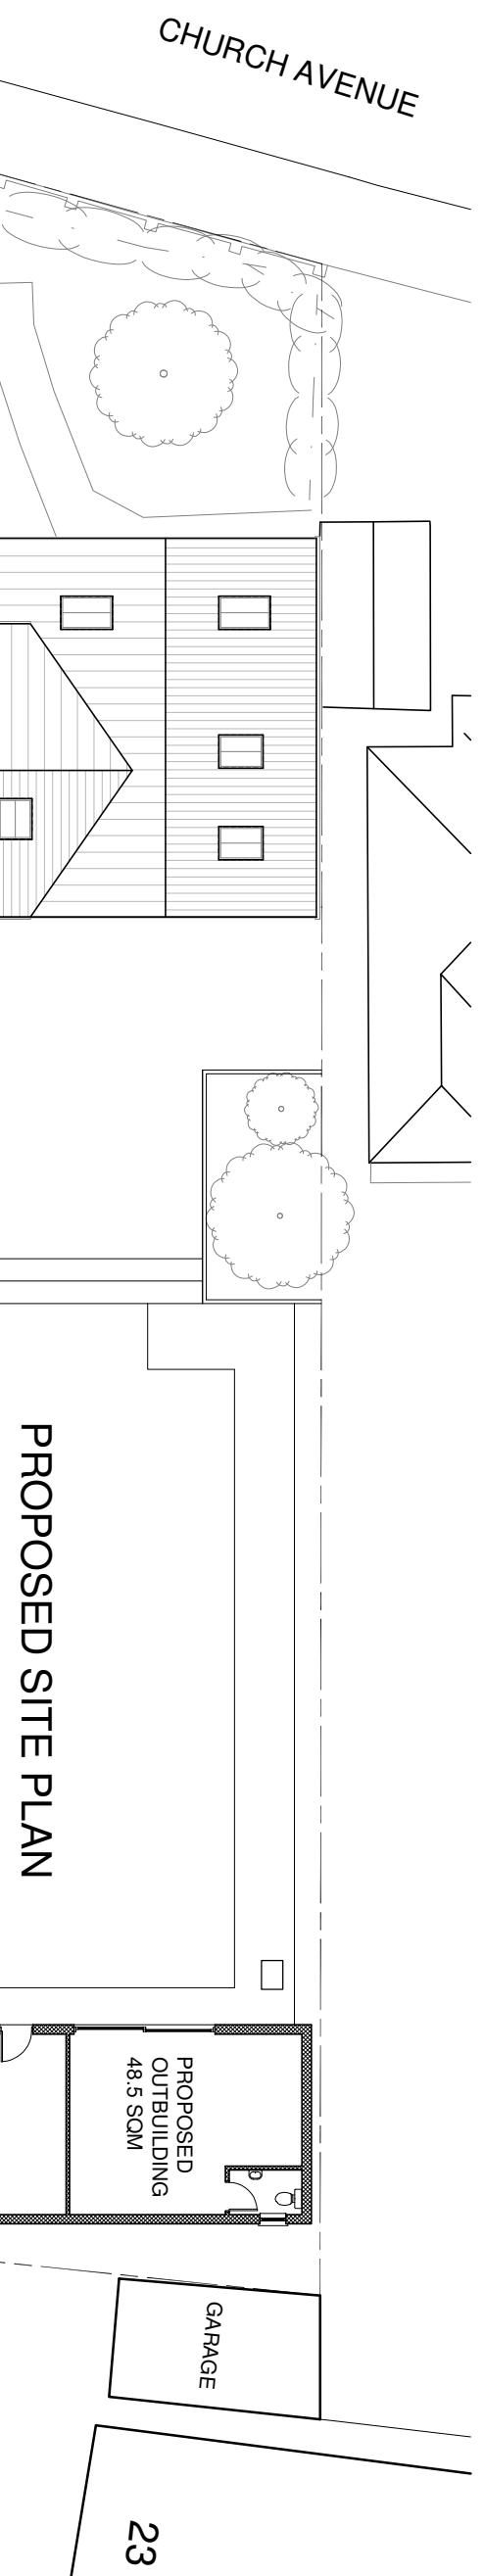

KING EDWARDS GARDENS

Scale 1:200
2 1 0 Metres 4 6

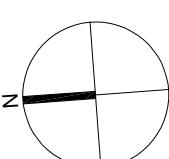

bernard murray design
chartered architect

WWW.BMURRAYDESIGN.CO.UK

13 MERRYFIELDS, UXBRIDGE, MIDDLESEX UB8 2BT

TEL: 07988 477174 EMAIL: BMURRAYDESIGN@AOL.COM

PROJECT
15 CHURCH AVENUE
RUISLIP
HA4 7HX

CLIENT
STEVE CURTEIS

DRAWING
EXISTING AND PROPOSED
SITE PLAN

SCALE 1:200 @ A3 DRAWING NUMBER 1205-24 REV. C

DATE DEC 2025 DRAWN BM