


Site Plan - Existing
1 : 150

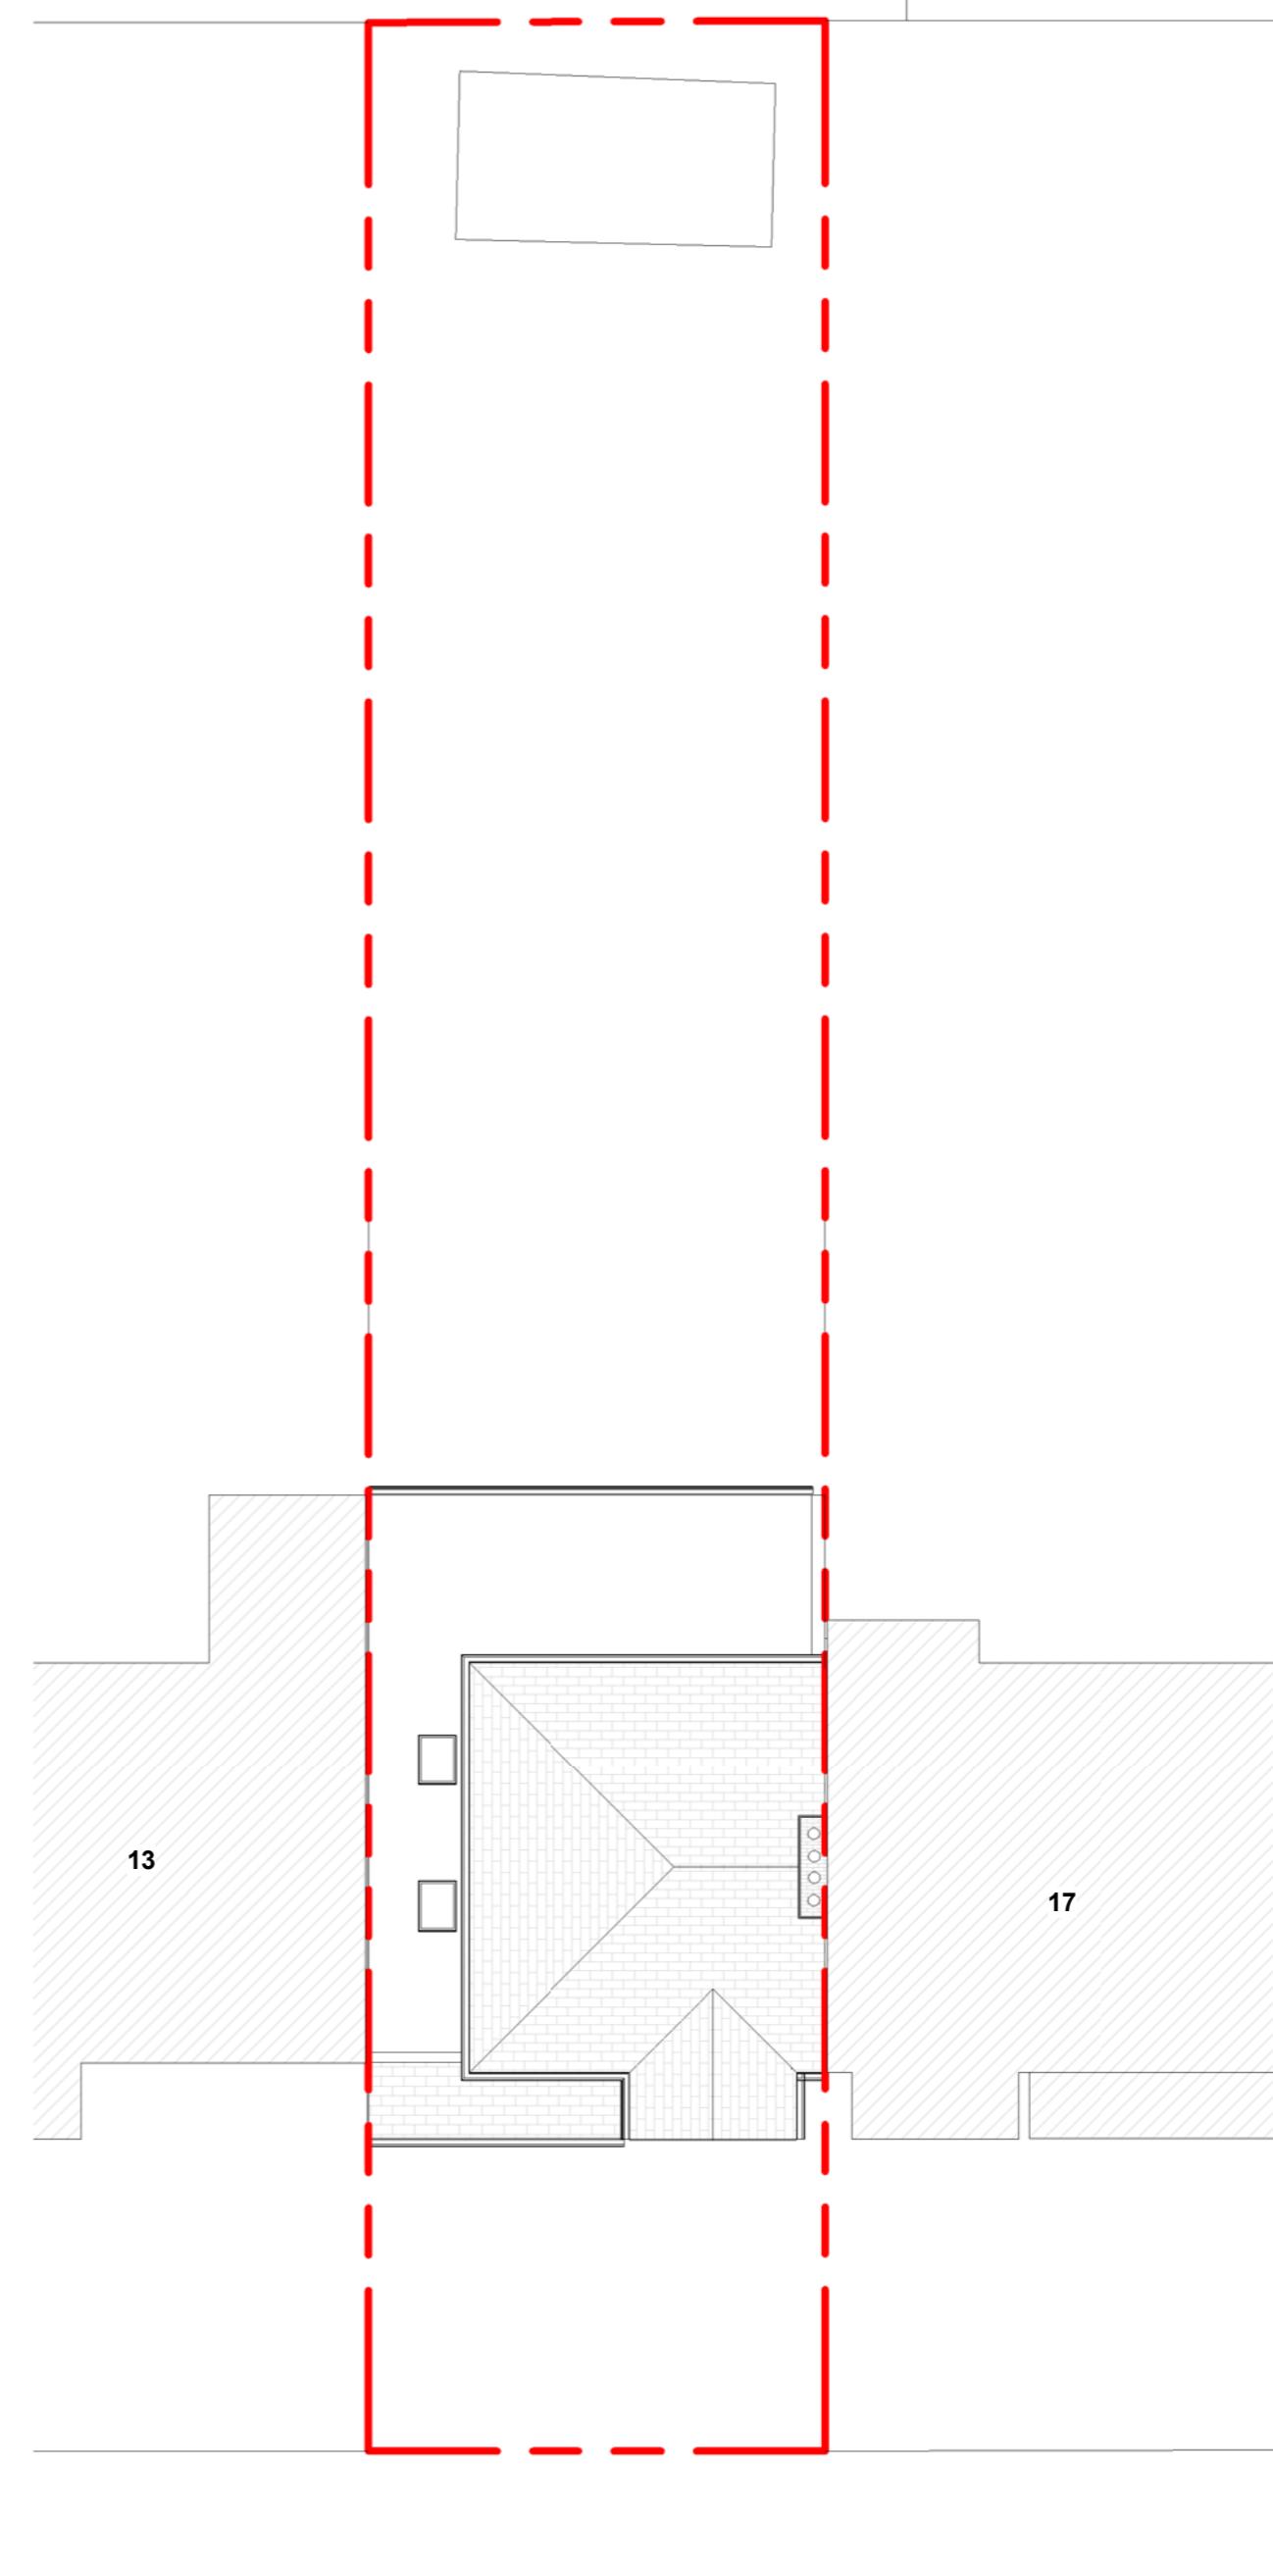

Site Plan - Proposed
1 : 150

DRAWING NOTES					
Dimensions	Written dimensions to be taken in preference to scaled dimensions. The Contractor is responsible for checking all dimensions before work starts.				
Local Authority	All work is to be carried out to the requirements, and to the satisfaction of the Local Authority. These drawings are for planning purposes only.				
Discrepancies	Any discrepancies to be brought to the attention of HCL immediately.				
CONSTRUCTION (DESIGN AND MANAGEMENT) REGULATIONS 2015 DESIGNERS IDENTIFICATION AND ASSESSMENT OF RISKS.					
<p>A detailed site plan showing the existing and proposed building footprints. The plan includes street names like 'POTTER STREET', '13', '17', and '15'. Various numbers (e.g., 03, 05, 07, 12, 13, 15, 17) are marked along the boundaries and within the plots. A north arrow and a scale bar are also present.</p>					
REVISIONS					
REV	DATE	DESCRIPTION	BY	CH	
PROJECT TITLE					
15 Potter Street HA6 1QJ					
DRAWING TITLE					
Site Plans - Existing and Proposed					
CLIENT					
Mr. Amit Bhardwaj					
DRAWING No.	REV				
PN-002					
DATE	DRAWING STATUS				
15-02-2023	PLANNING				
SCALE @ A2 - As indicated					
0	0.5	1	1.5	2	2.5
1:50					
0	1	2	3	4	5
1:100					
www.hexaform.co.uk email: info@hexaform.co.uk mobile: 07396006666					
<p>HEXAFORM DESIGN AND BUILD</p>					