





Existing Front Elevation  
1 : 100

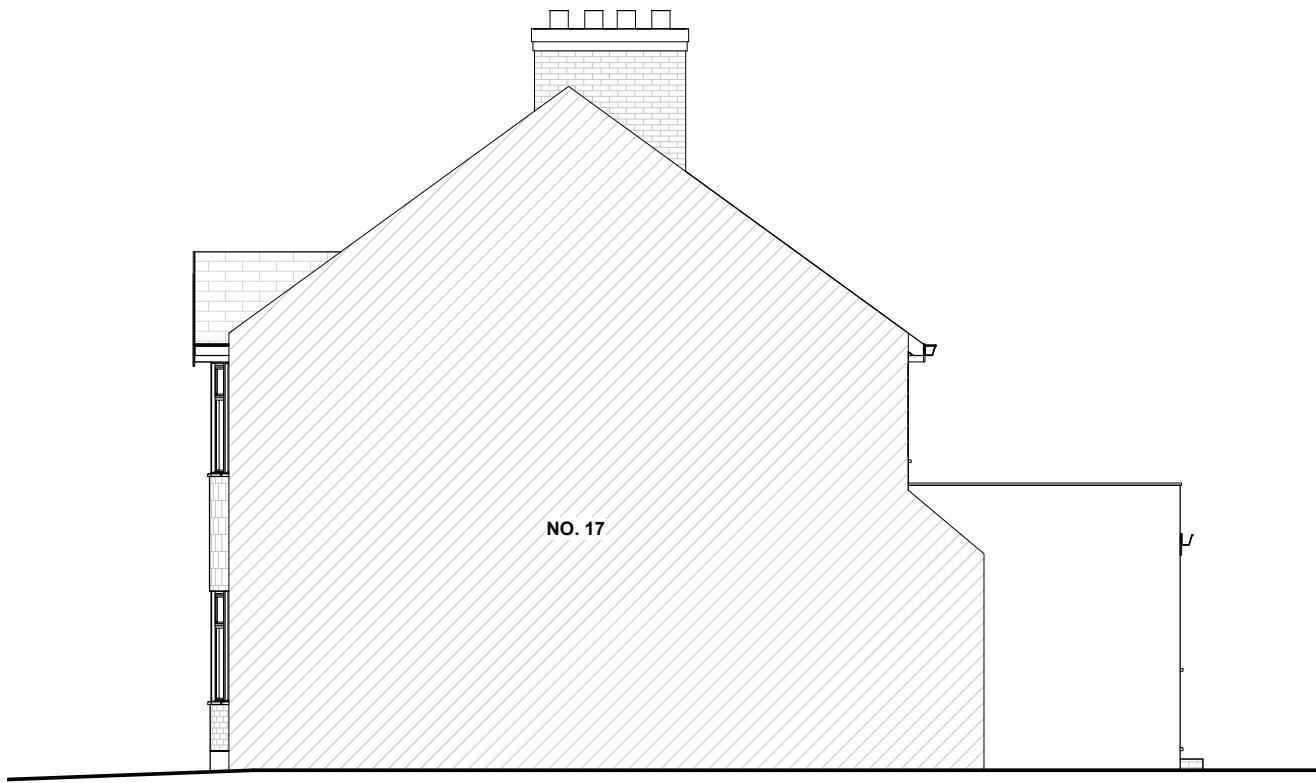

Existing Right Side Elevation  
1 : 100



Existing Rear Elevation  
1 : 100

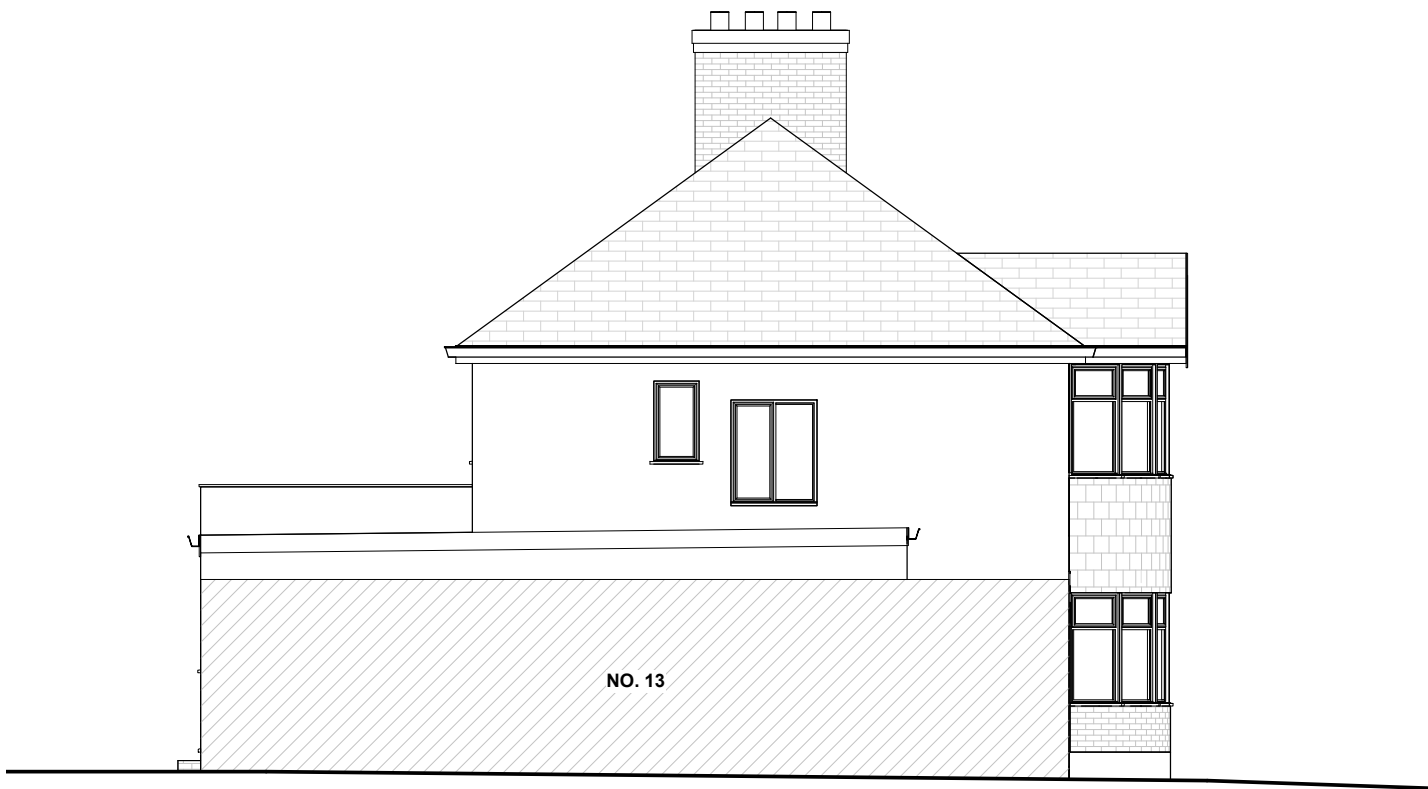

Existing Left Side Elevation  
1 : 100

## DRAWING NOTES

Dimensions	Written dimensions to be taken in preferences to scaled dimensions. The Contractor is responsible for checking all dimensions before work starts.
Local Authority	All work is to be carried out to the requirements, and to the satisfaction of the Local Authority. These drawings are for planning purposes only.
Discrepancies	Any discrepancies to be brought to the attention of HCL immediately.

CONSTRUCTION (DESIGN AND MANAGEMENT)  
REGULATIONS 2015 DESIGNERS'  
IDENTIFICATION  
AND ASSESSMENT OF RISKS.



## REVISIONS

REV	DATE	DESCRIPTION	BY	CH

## PROJECT TITLE

15 Potter Street HA6 1QJ

## DRAWING TITLE

Existing Elevations

## CLIENT

Mr. Amit Bhardwaj

## DRAWING No.

PN-004

## REV


## DATE

15-02-2023

## DRAWING STATUS

PLANNING

## SCALE @ A2 - As indicated

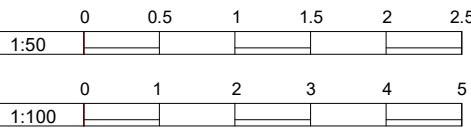

www.hexaform.co.uk  
email:info@hexaform.co.uk  
mobile-0736606666

