

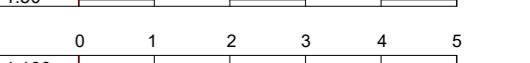



| DRAWING NOTES | | | | |
|---|---|-------------|----|----|
| Dimensions | Written dimensions to be taken in preferences to scaled dimensions. The Contractor is responsible for checking all dimensions before work starts. | | | |
| Local Authority | All work is to be carried out to the requirements, and to the satisfaction of the Local Authority. These drawings are for planning purposes only. | | | |
| Discrepancies | Any discrepancies to be brought to the attention of HCL immediately. | | | |
| CONSTRUCTION (DESIGN AND MANAGEMENT) REGULATIONS 2015 DESIGNERS IDENTIFICATION AND ASSESSMENT OF RISKS. | | | | |
|  | | | | |
| REVISIONS | | | | |
| REV | DATE | DESCRIPTION | BY | CH |
| | | | | |
| | | | | |
| | | | | |
| | | | | |
| | | | | |
| PROJECT TITLE | | | | |
| 15 Potter Street HA6 1QJ | | | | |
| DRAWING TITLE | | | | |
| Proposed Elevations | | | | |
| CLIENT | | | | |
| Mr. Amit Bhardwaj | | | | |
| DRAWING No. | | | | |
| PN-006 | | | | |
| DATE | | | | |
| 15-02-2023 | | | | |
| DRAWING STATUS | | | | |
| PLANNING | | | | |
| SCALE @ A2 - As indicated | | | | |
|  | | | | |
|  | | | | |
|  | | | | |
| <small>www.hexaform.co.uk email: info@hexaform.co.uk mobile: 07366006666</small> | | | | |

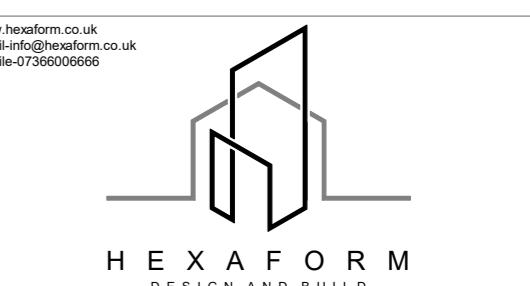


Proposed Front Elevation
1 : 100

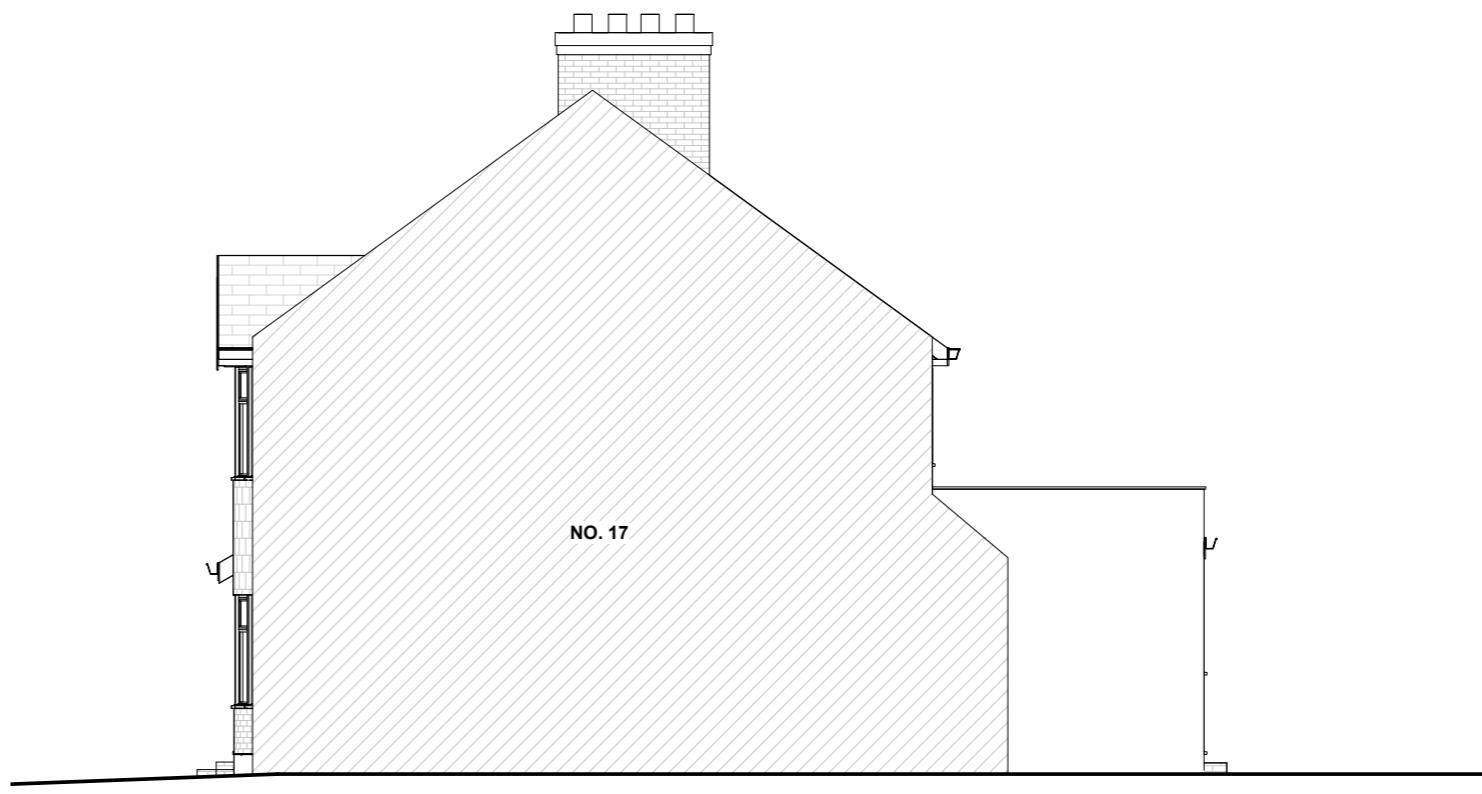

Proposed Right Side Elevation
1 : 100

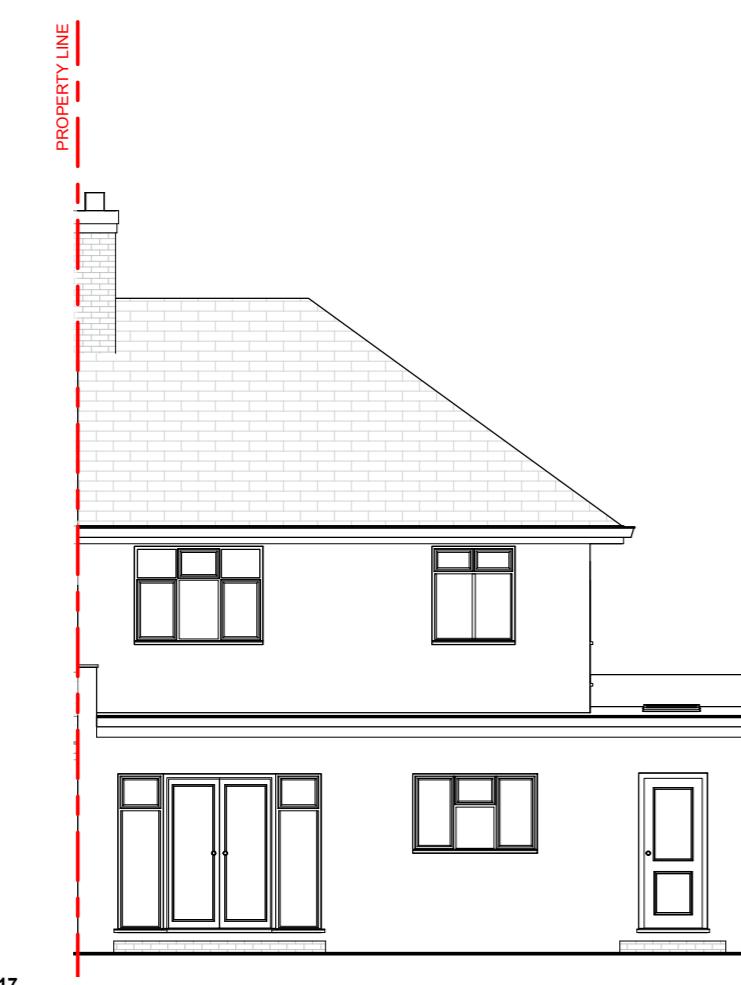

Proposed Rear Elevation
1 : 100

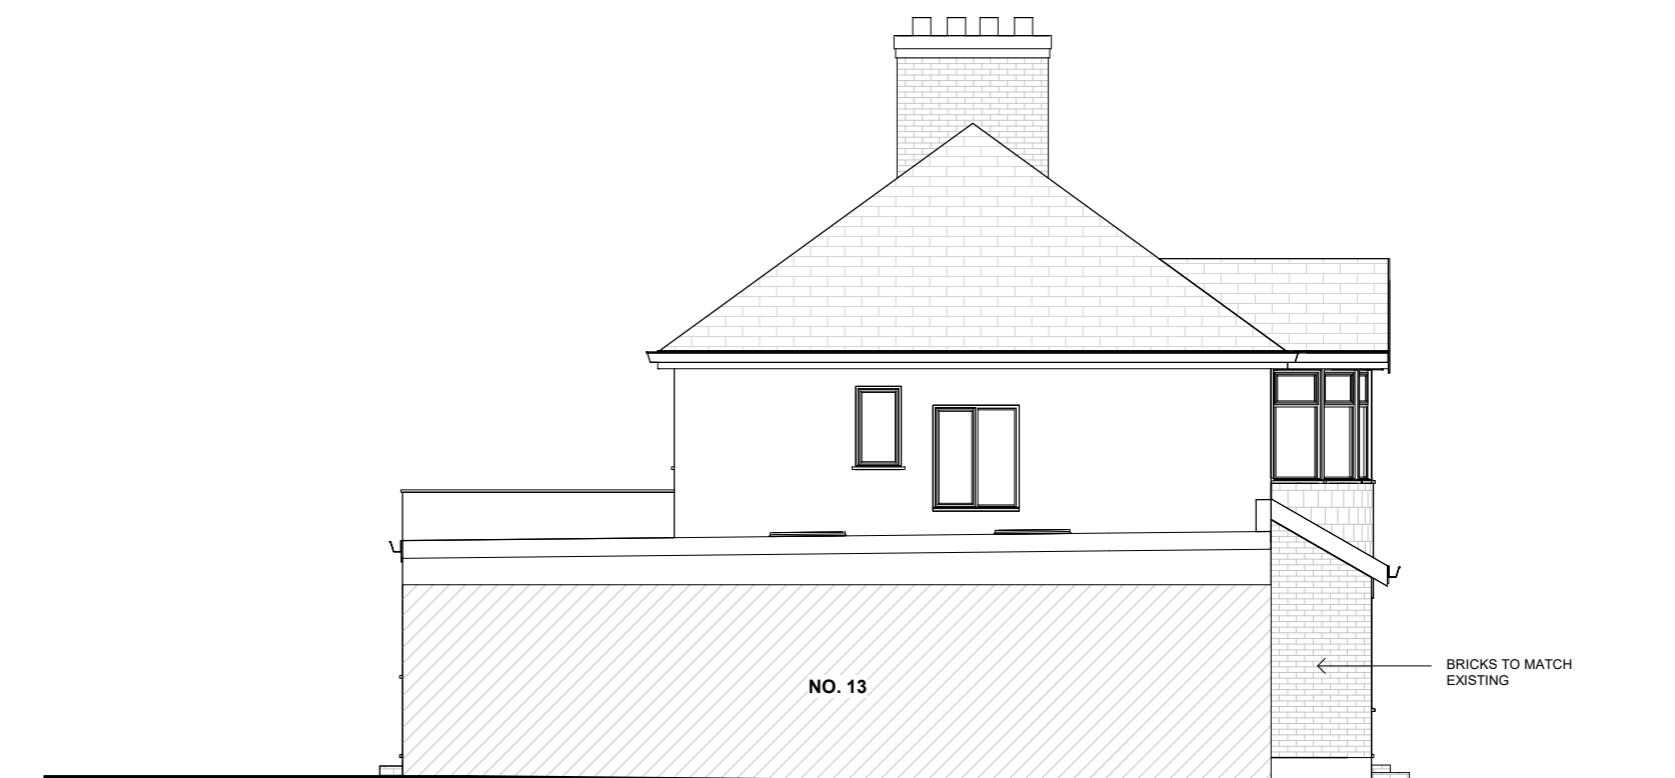

Proposed Left Side Elevation
1 : 100