



Scale bar 1:100 (Meter)

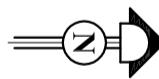

Existing Ground floor Plan

Scale: 1:100

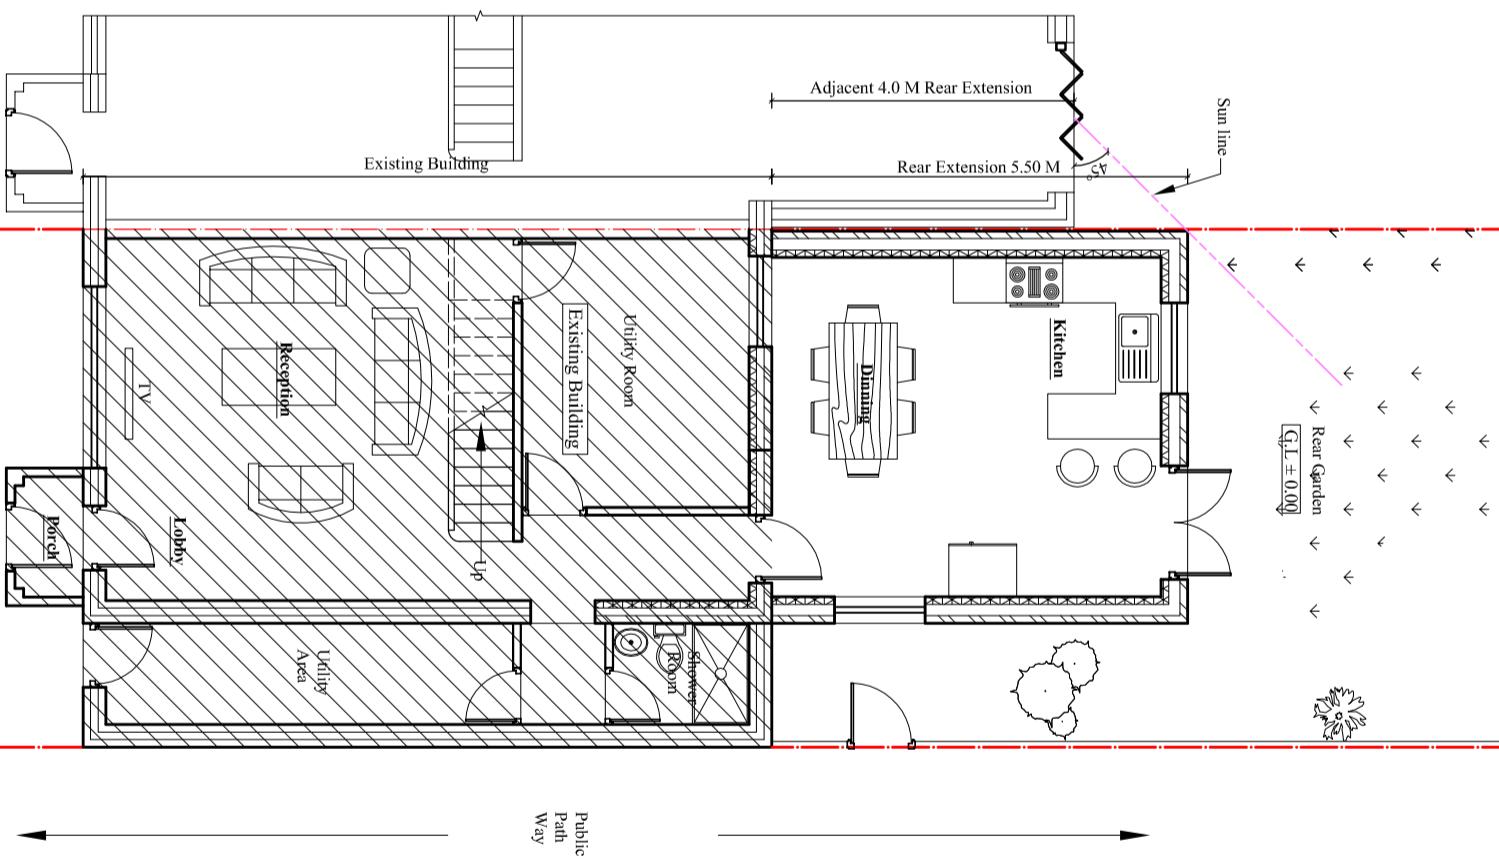

Proposed Ground floor Plan

Scale: 1:100



Client:
Mr. Dilbag Singh
Project:
Proposed Single and part Double storey
Rear Extension.
Location:
95 Bedford Ave, Hayes,
Middlesex, UB4 0DS.

Status:
PLANNING

Title:
Existing and proposed Ground floor plans.

Drawn by:	Str. Er.	Checked by:
L.P	---	R.K
Project no:	Sheet Size	
BAL-1743	A3	Sheet no.

Date:

27/05/2024

Scale:

1:100

01

Notes:
© 2024 Blue Architecture Limited.
All rights reserved.
All drawings are for the purpose of gaining
Planning Permission approval only.
All written dimensions to be taken in
preferences to scaled dimensions.

Contact:
Email: info@bluearcdesign.co.uk,
Cell: 044 + 078 3293 8374
Web site: www.bluearcdesign.co.uk

BLUE ARCHITECTURE LIMITED
Consulting Architects, Engineers and Interiors,
102 Dorchester Way, Hayes, Middlesex,
UB4 0HY, London.

