


Scale bar 1:100 (Meter)

Contact:
Email: info@bluearcdesign.co.uk
Cell: 044 + 078 3293 8374
Web site: www.bluearcdesign.co.uk


BLUE ARCHITECTURE LIMITED
Consulting Architects, Engineers and Interiors,
102 Dorchester Way, Hayes, Middlesex,
UB4 0HY, London.

Notes:
© 2024 Blue Architecture Limited.
All rights reserved.
All drawings are for the purpose of gaining
Planning Permission approval only.
All written dimensions to be taken in
preferences to scaled dimensions.

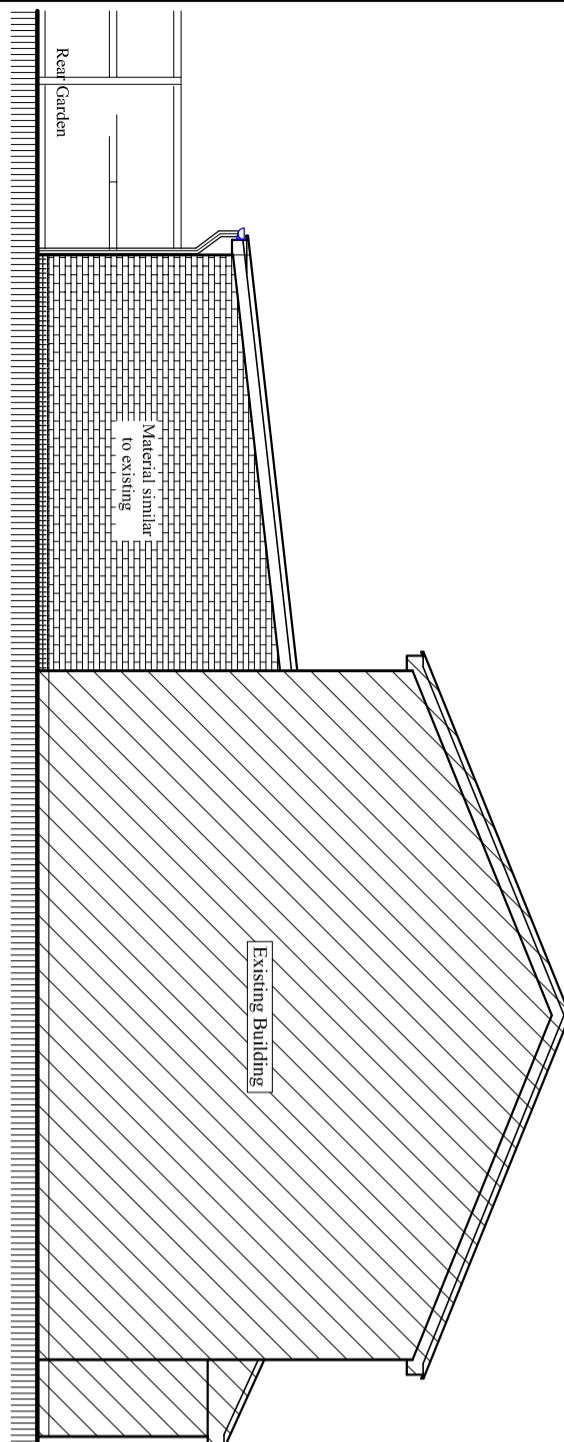


Proposed West Elevation

Scale: 1:100

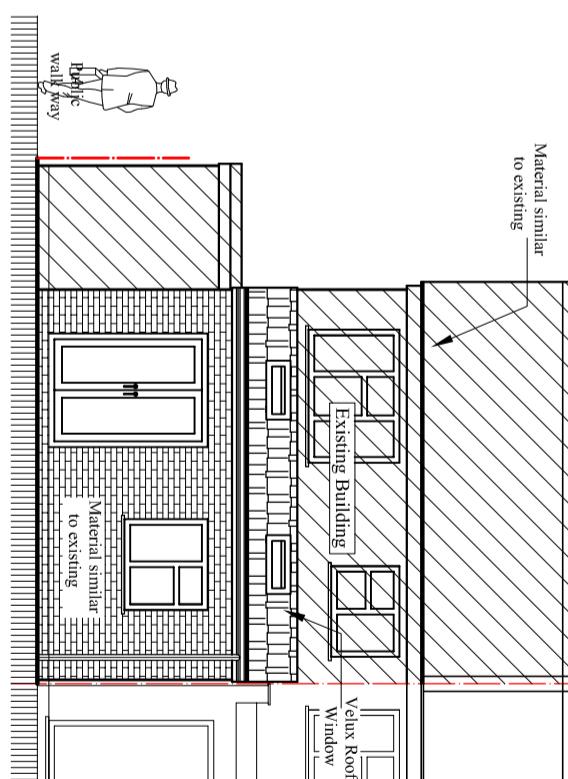

Proposed North Elevation

Scale: 1:100

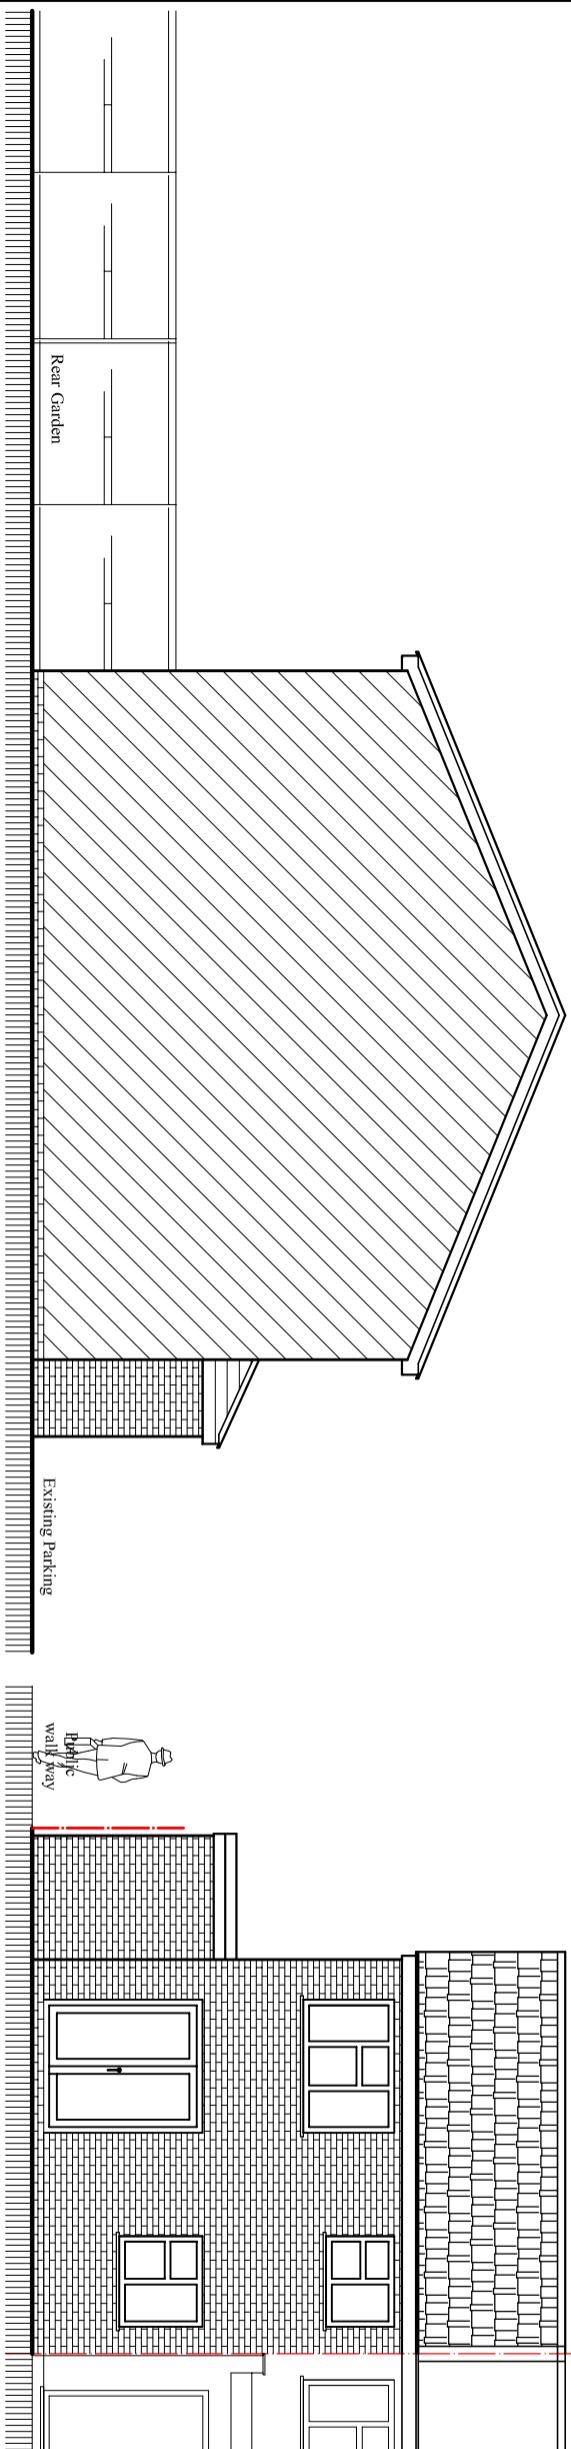

Existing West Elevation

Scale: 1:100

Title:	Existing and Proposed Elevations-2.			
Drawn by:	Str. Er.	Checked by:		
L.P	---	R.K		
Project no:	Sheet Size	Sheet no.		
BAL-1743	A3			
Date:	Scale:			
27/05/2024	1:100			
5R				