


Scale bar 1:100 (Meter)

Material similar  
to existing

Material similar  
to existing


Lantern Type  
Roof light

Existing Building

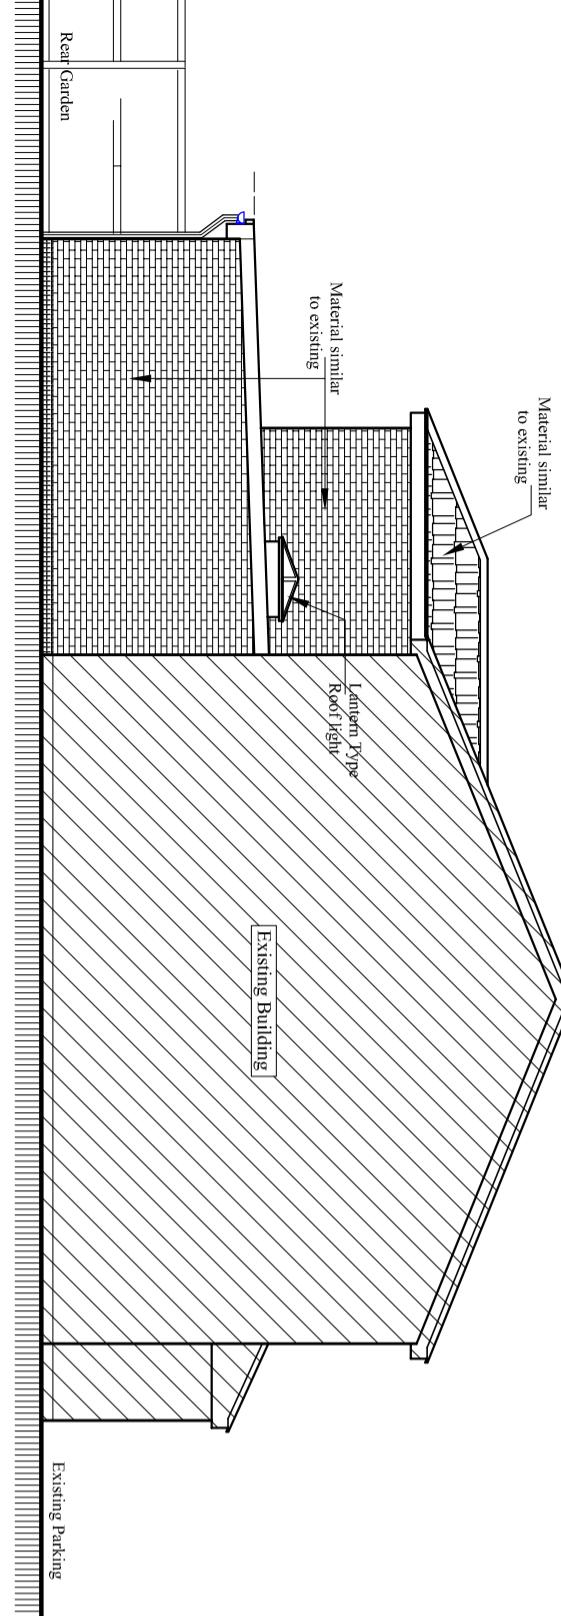


Proposed West Elevation

Scale: 1:100

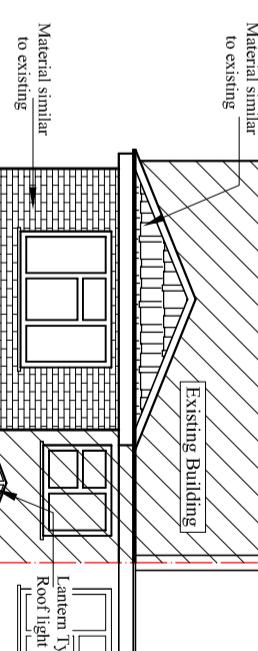


Proposed North Elevation

Scale: 1:100

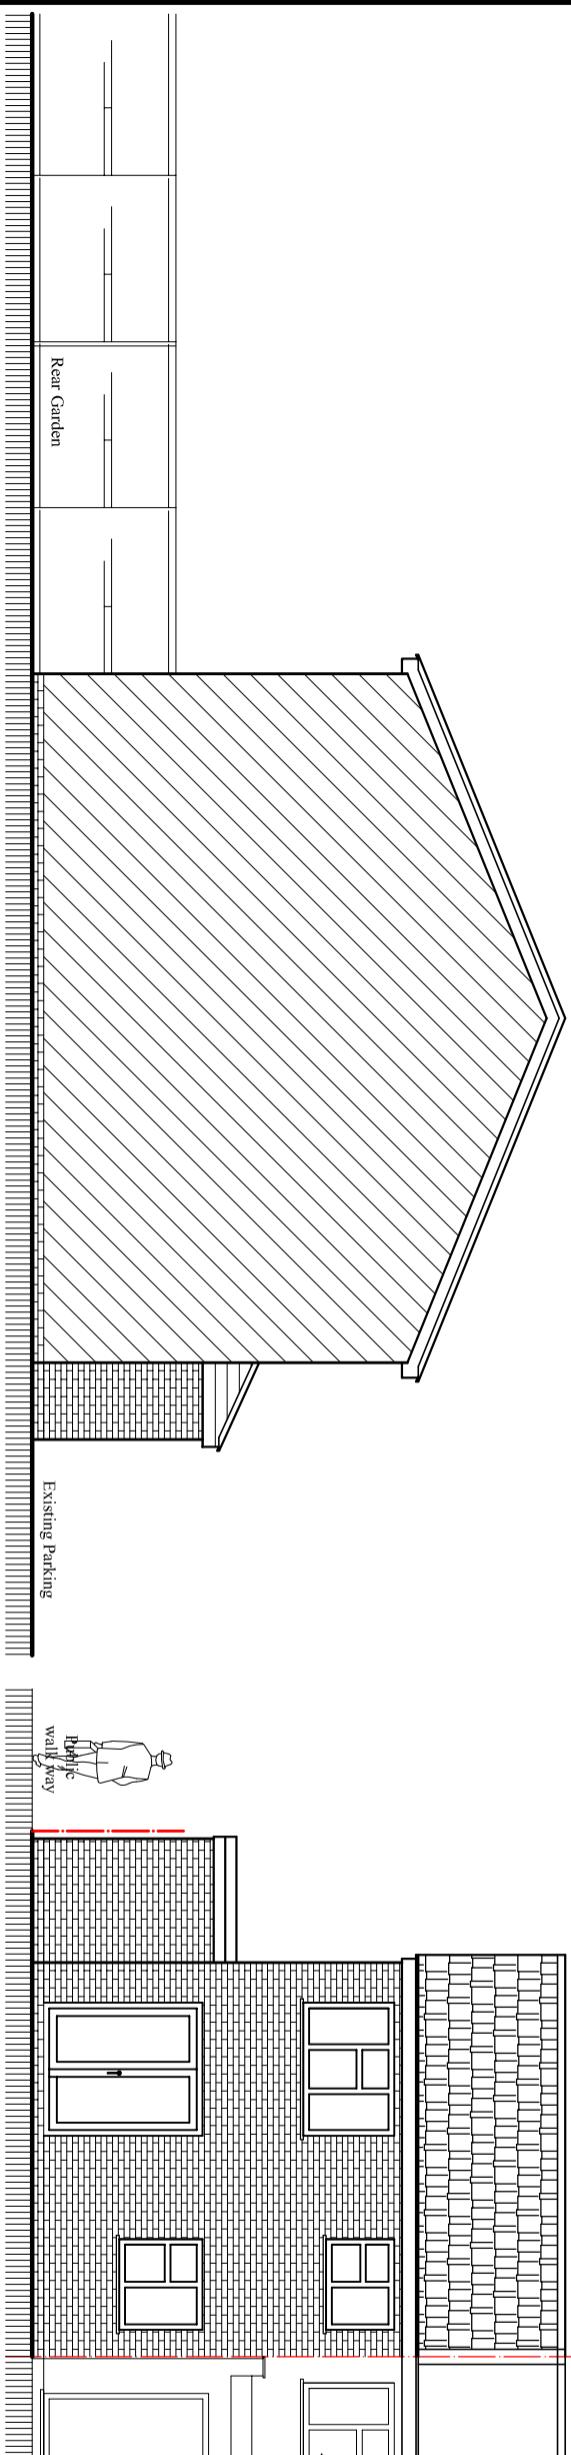

Existing West Elevation

Scale: 1:100

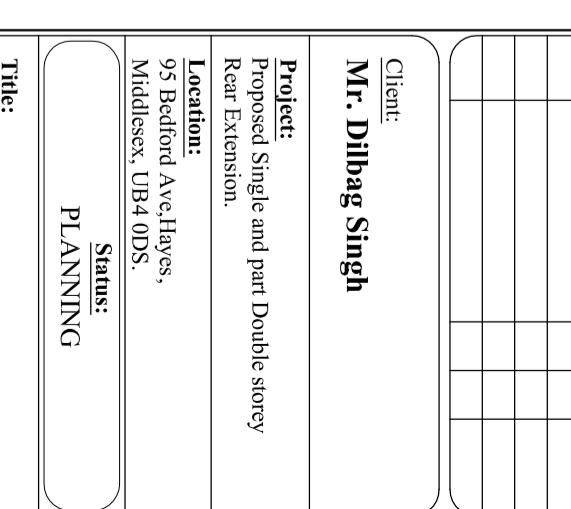

Existing North Elevation

Scale: 1:100

Client:

**Mr. Dilbag Singh**

Project:

Proposed Single and part Double storey  
Rear Extension.

Location:

95 Bedford Ave, Hayes,  
Middlesex, UB4 0DS.

Status:

PLANNING

Title:

Existing and Proposed Elevations-2.

Drawn by: **L.P** Str. Er.  Checked by:

Project no: **BAL-1743** Sheet Size **A3** Sheet no. **05**

Date: **27/05/2024**

Scale: **1:100**

Notes:

© 2024 Blue Architecture Limited.  
All rights reserved.

All drawings are for the purpose of gaining  
Planning Permission approval only.

All written dimensions to be taken in  
preferences to scaled dimensions.

Contact:  
Email: info@bluearcdesign.co.uk,  
Cell: 044 + 078 3293 8374  
Web site: www.bluearcdesign.co.uk

**BLUE ARCHITECTURE LIMITED**  
Consulting Architects, Engineers and Interiors,  
102 Dorchester Way, Hayes, Middlesex,  
UB4 0HY, London.