

NOTE:

ANY WINDOW INSERTED ON WALL OR ROOF SLOPE FORMING A SIDE ELEVATION OF THE DWELLING SHALL BE:

1. OBSECURE P GLAZED
2. NON- OPENING UNLESS THE PARTS OF THE WINDOW WHICH CAN BE OPENED ARE MORE THAN 1.7 METERS ABOVE THE FLOOR OF THE ROOM IN WHICH THE WINDOW IS INSTALLED.
3. ROOF WINDOW WILL NOT PROTRUDE MORE THAN 150MM

VOLUME CALCULATION :-


1. HIP TO GABLE :-

$$X- 3.51 \times Y-2.85 \times Z- 6.98 \times \frac{1}{6} = 11.63 \text{ m}^3 \times 2 = 23.26 \text{ m}^3$$

2. DORMER :-

$$A-8.00 \times B-2.85 \times C-2.31 \times \frac{1}{2} = 26.33 \text{ m}^3$$

$$\text{TOTAL :- } 23.26 + 26.33 = 49.59 \text{ m}^3$$

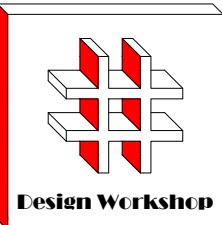

Dimensions to be verified on site
DO NOT SCALE FROM THIS DRAWING.
Any areas indicated on this drawing are for guidance only.No responsibility is taken for their accuracy.

This drawing is the property of **Design Workshop Consultant Ltd** Copyright is reserved by them and the drawing is issued on the condition that it is not copied, reproduced, retained or disclosed to any unauthorized person, either wholly or in part without the consent in writing of **Design Workshop Consultant Ltd**

Site Address:

2 Mills Close
Uxbridge
UB10 0JY



Title:

Proposed Elevations


Scale: 1:100

Paper Size: A3

Rev Date Comments

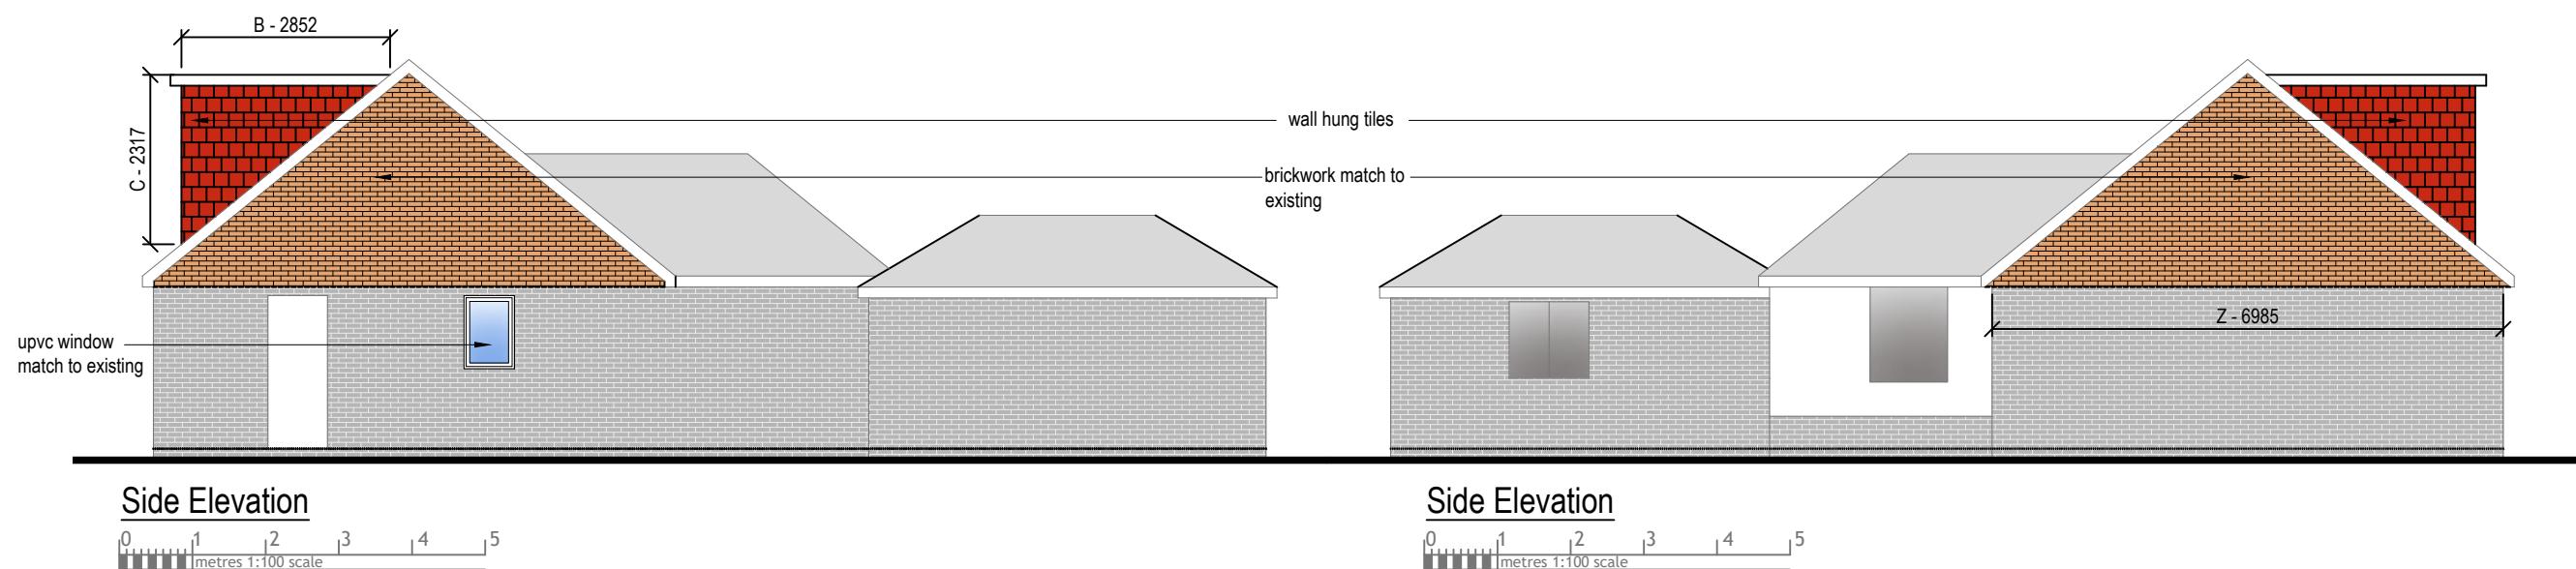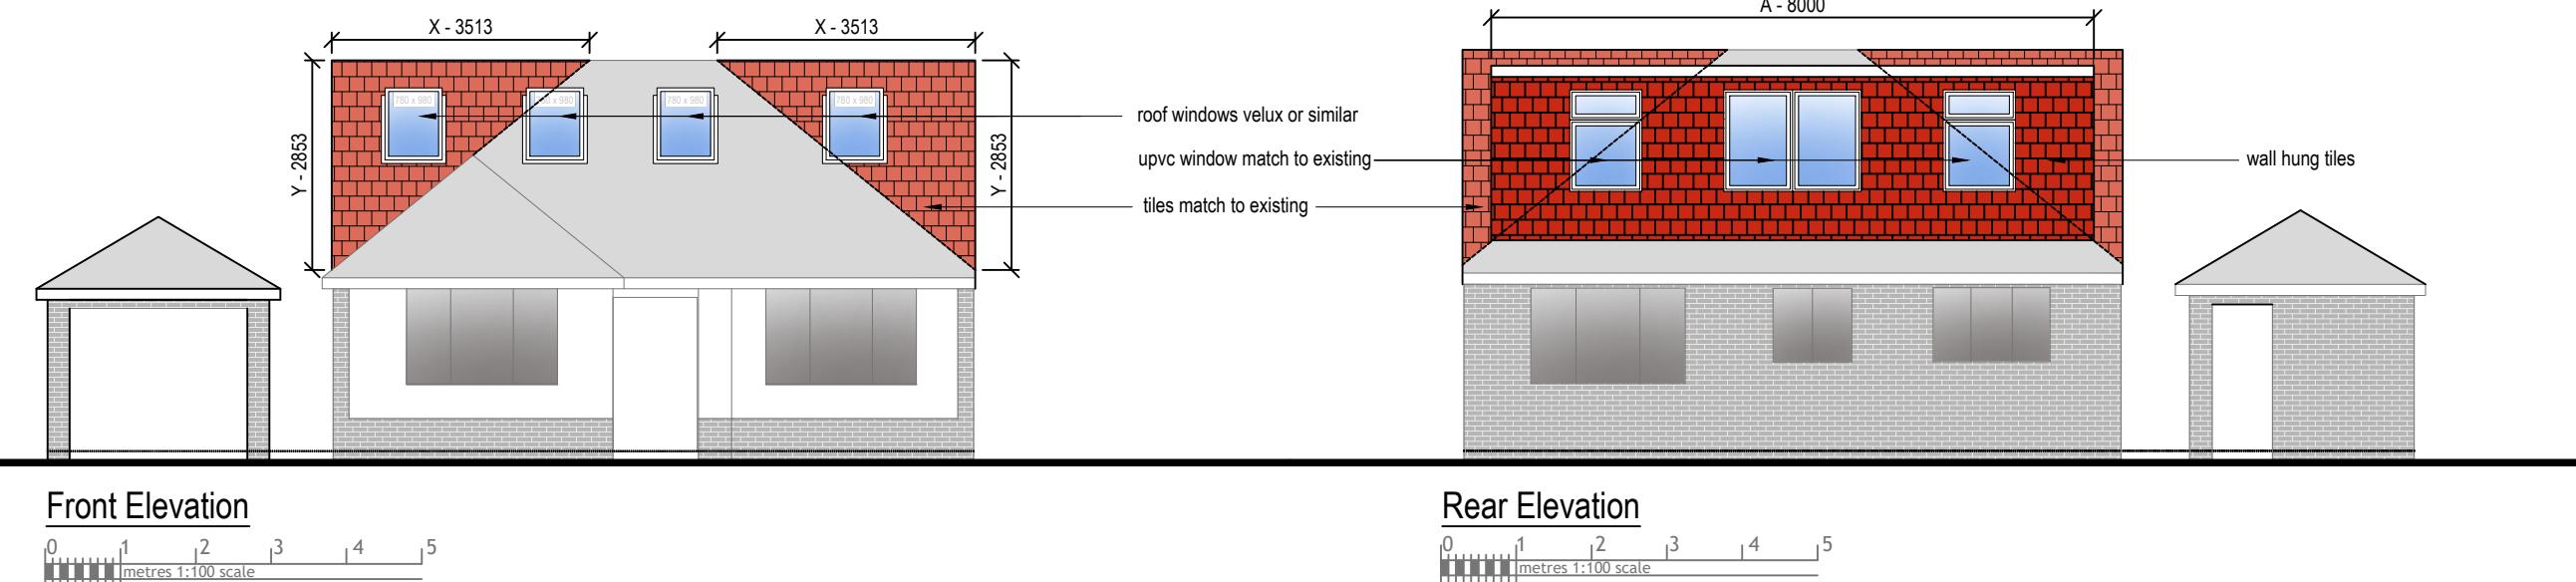

Drawn By: VP
Job Ref: 23022
Date: Apr 2023
Drawing No. PL - 01

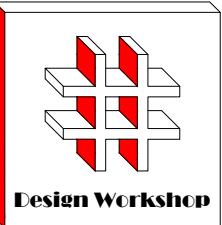

Dimensions to be verified on site
DO NOT SCALE FROM THIS DRAWING.
Any areas indicated on this drawing are for guidance only. No responsibility is taken for their accuracy.

This drawing is the property of **Design Workshop Consultant Ltd**. Copyright is reserved by them and the drawing is issued on the condition that it is not copied, reproduced, retained or disclosed to any unauthorized person, either wholly or in part without the consent in writing of **Design Workshop Consultant Ltd**.

Site Address:

2 Mills Close
Uxbridge
UB10 0JY



Title:

Existing, Proposed Ground Floor and Loft Plans

Scale: 1:50, 1:100


Paper Size: A3

Rev Date Comments

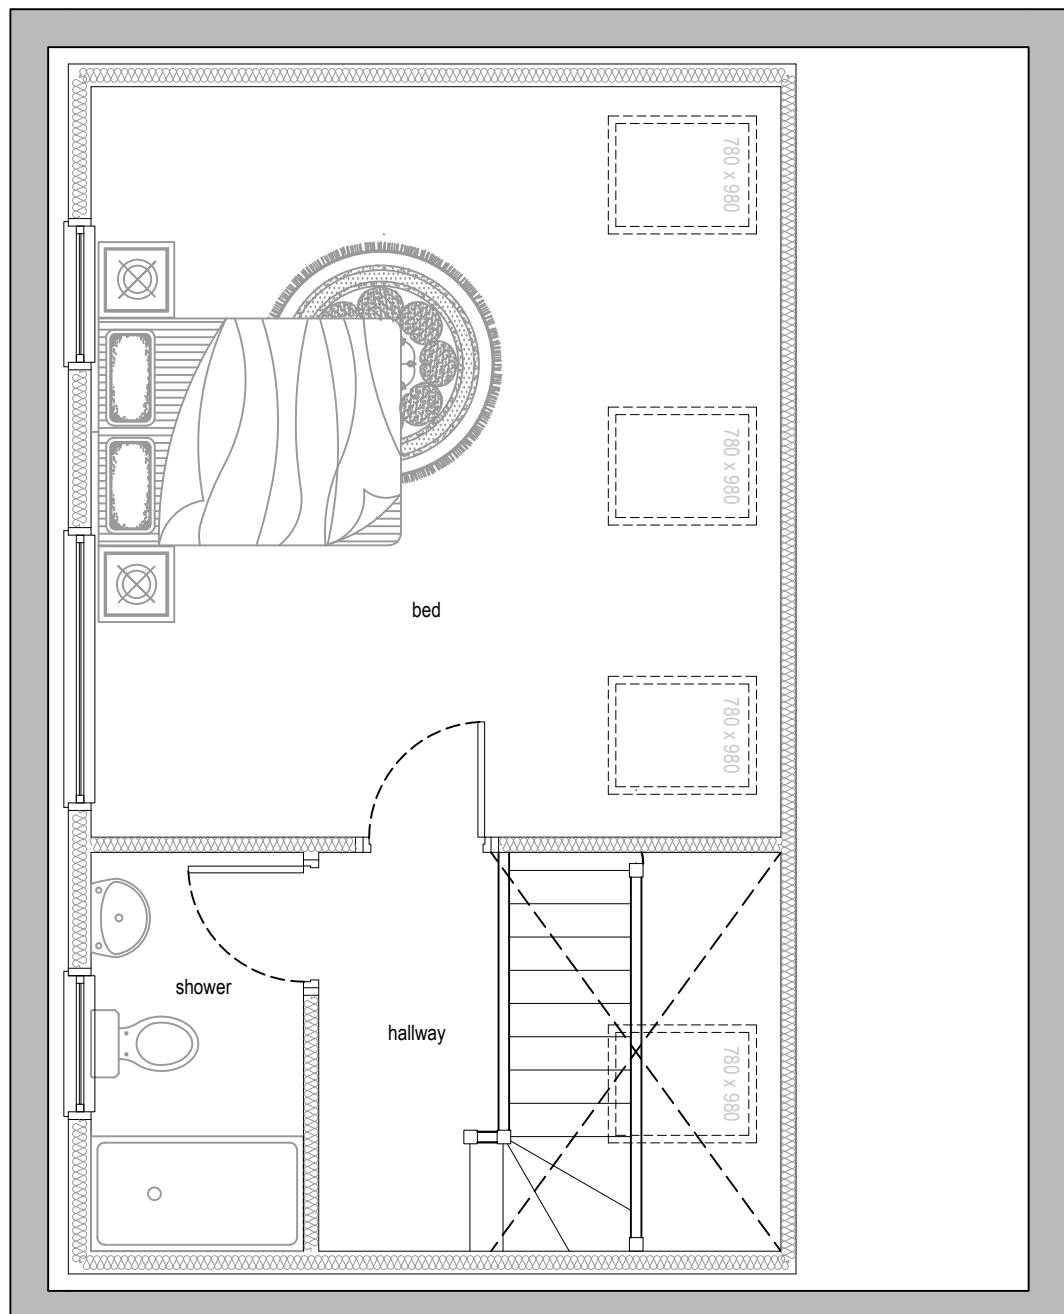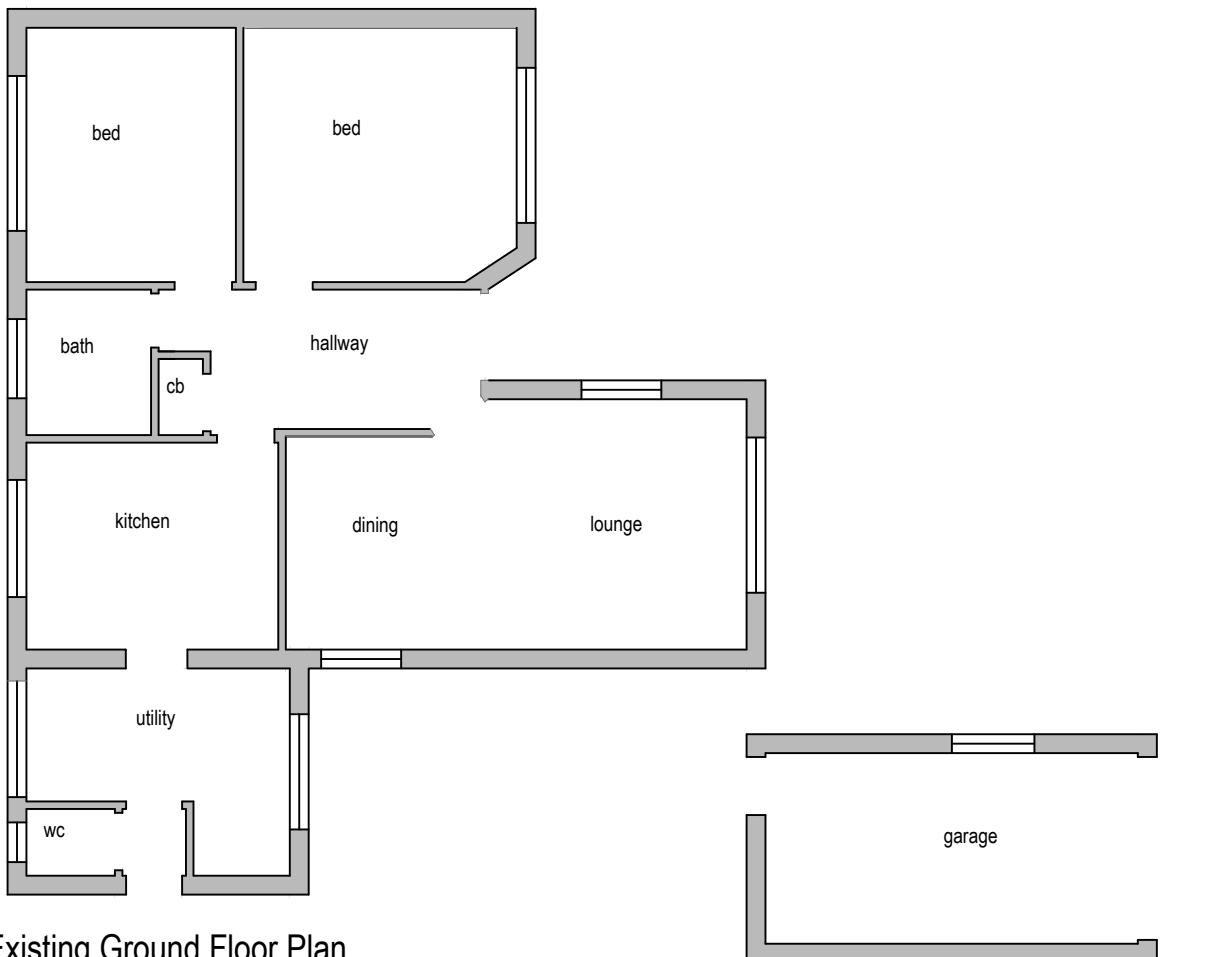

Proposed Loft Plan

0 0.5 1.0 1.5 2.0 2.5 metres 1:50 scale

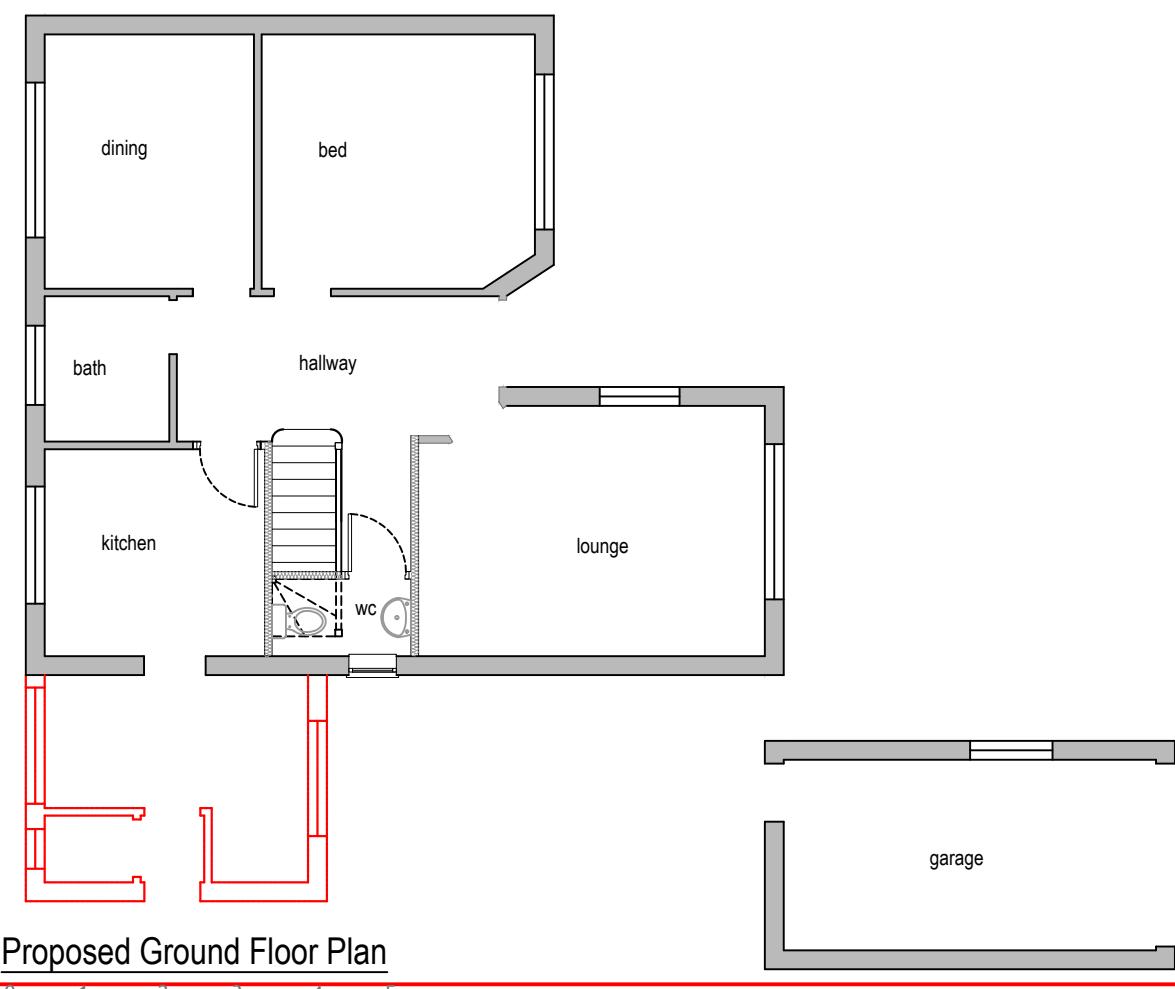

Drawn By: VP
Job Ref: 23022
Date: Apr 2023
Drawing No. PL - 02



Design Workshop

Dimensions to be verified on site
DO NOT SCALE FROM THIS DRAWING.
Any areas indicated on this drawing are for guidance only. No responsibility is taken for their accuracy.

This drawing is the property of **Design Workshop Consultant Ltd**. Copyright is reserved by them and the drawing is issued on the condition that it is not copied, reproduced, retained or disclosed to any unauthorized person, either wholly or in part without the consent in writing of **Design Workshop Consultant Ltd**.

Site Address:

2 Mills Close
Uxbridge
UB10 0JY


Title:

Existing Elevations

Scale: 1:100


Paper Size: A3

Rev	Date	Comments

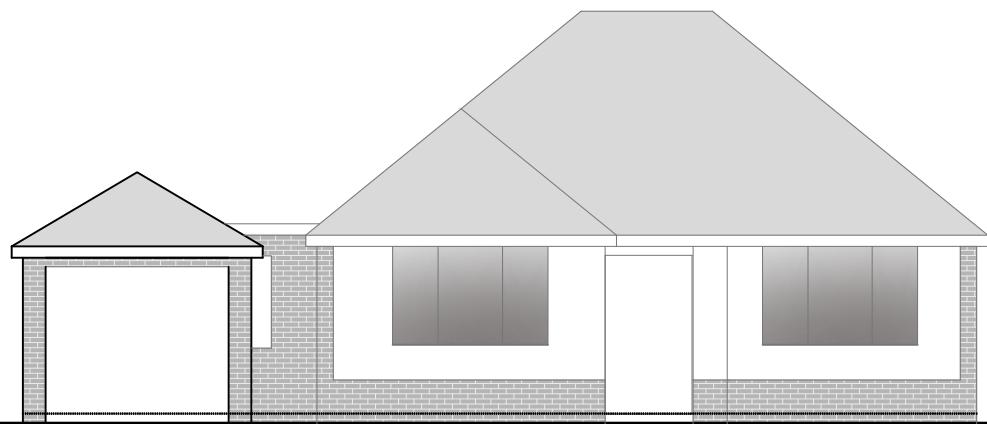


Front Elevation

0 1 2 3 4 5
metres 1:100 scale

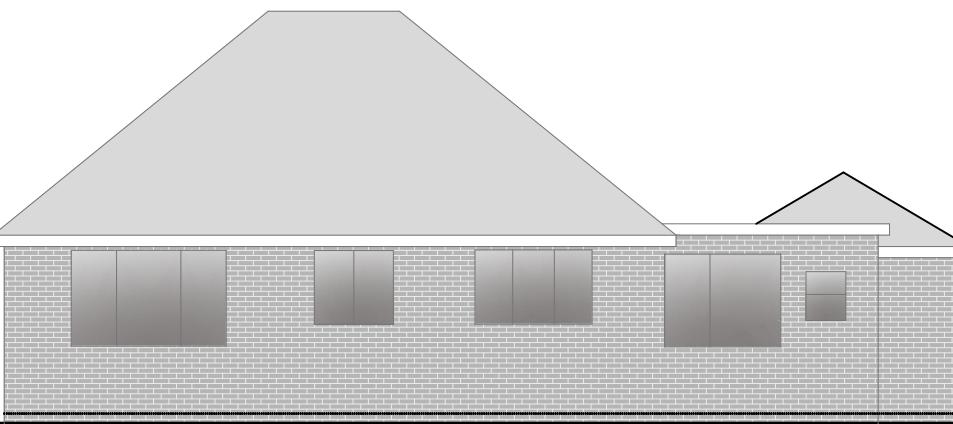


Rear Elevation

0 1 2 3 4 5
metres 1:100 scale

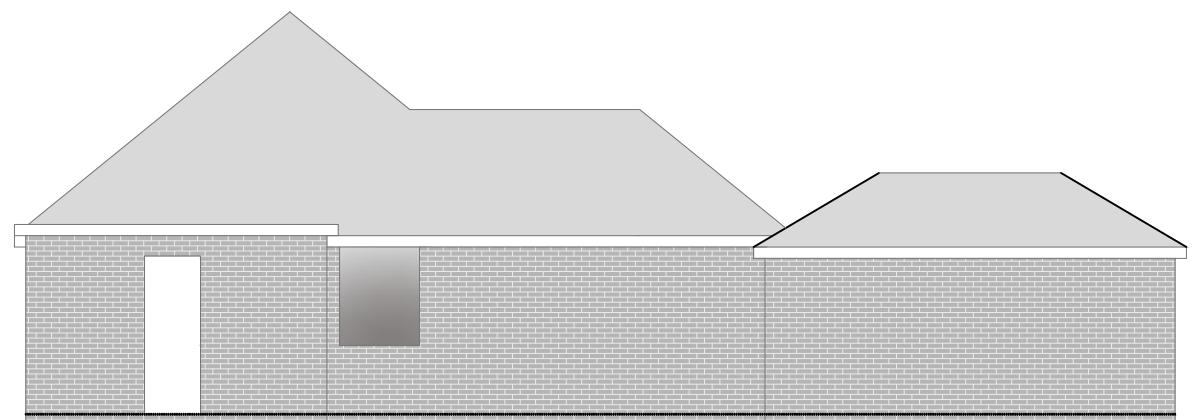

Side Elevation

0 1 2 3 4 5
metres 1:100 scale

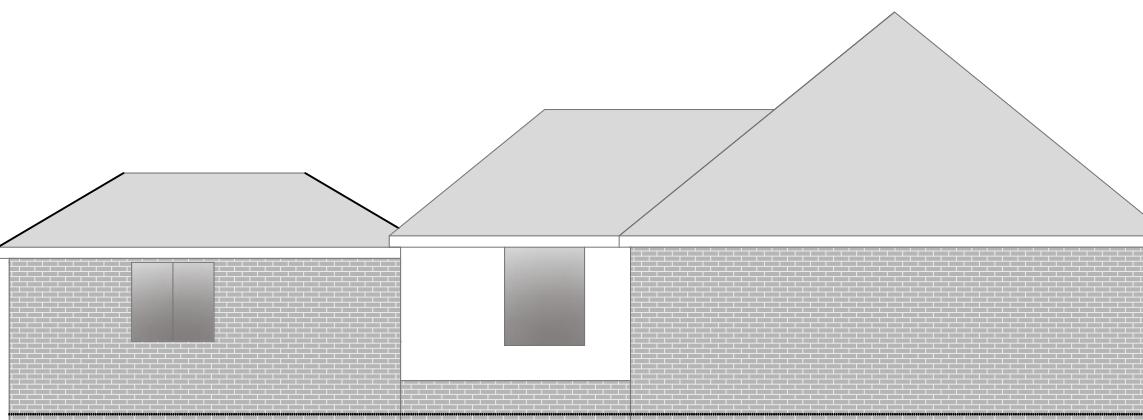

Side Elevation


0 1 2 3 4 5
metres 1:100 scale

Drawn By: VP

Job Ref: 23022

Date: Apr 2023

Drawing No. PL - 03

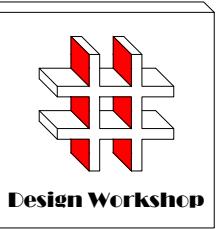

Design Workshop

Dimensions to be verified on site
DO NOT SCALE FROM THIS DRAWING.
Any areas indicated on this drawing are for guidance only.
No responsibility is taken for their accuracy.


This drawing is the property of **Design Workshop Consultant Ltd**. Copyright is reserved by them and the drawing is issued on the condition that it is not copied, reproduced, retained or disclosed to any unauthorized person, either wholly or in part without the consent in writing of **Design Workshop Consultant Ltd**.

Site Address:

2 Mills Close
Uxbridge
UB10 0JY

Title:


Block and Location
Plans

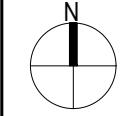

Scale: 1:500, 1:1250

Paper Size: A3

Rev Date Comments

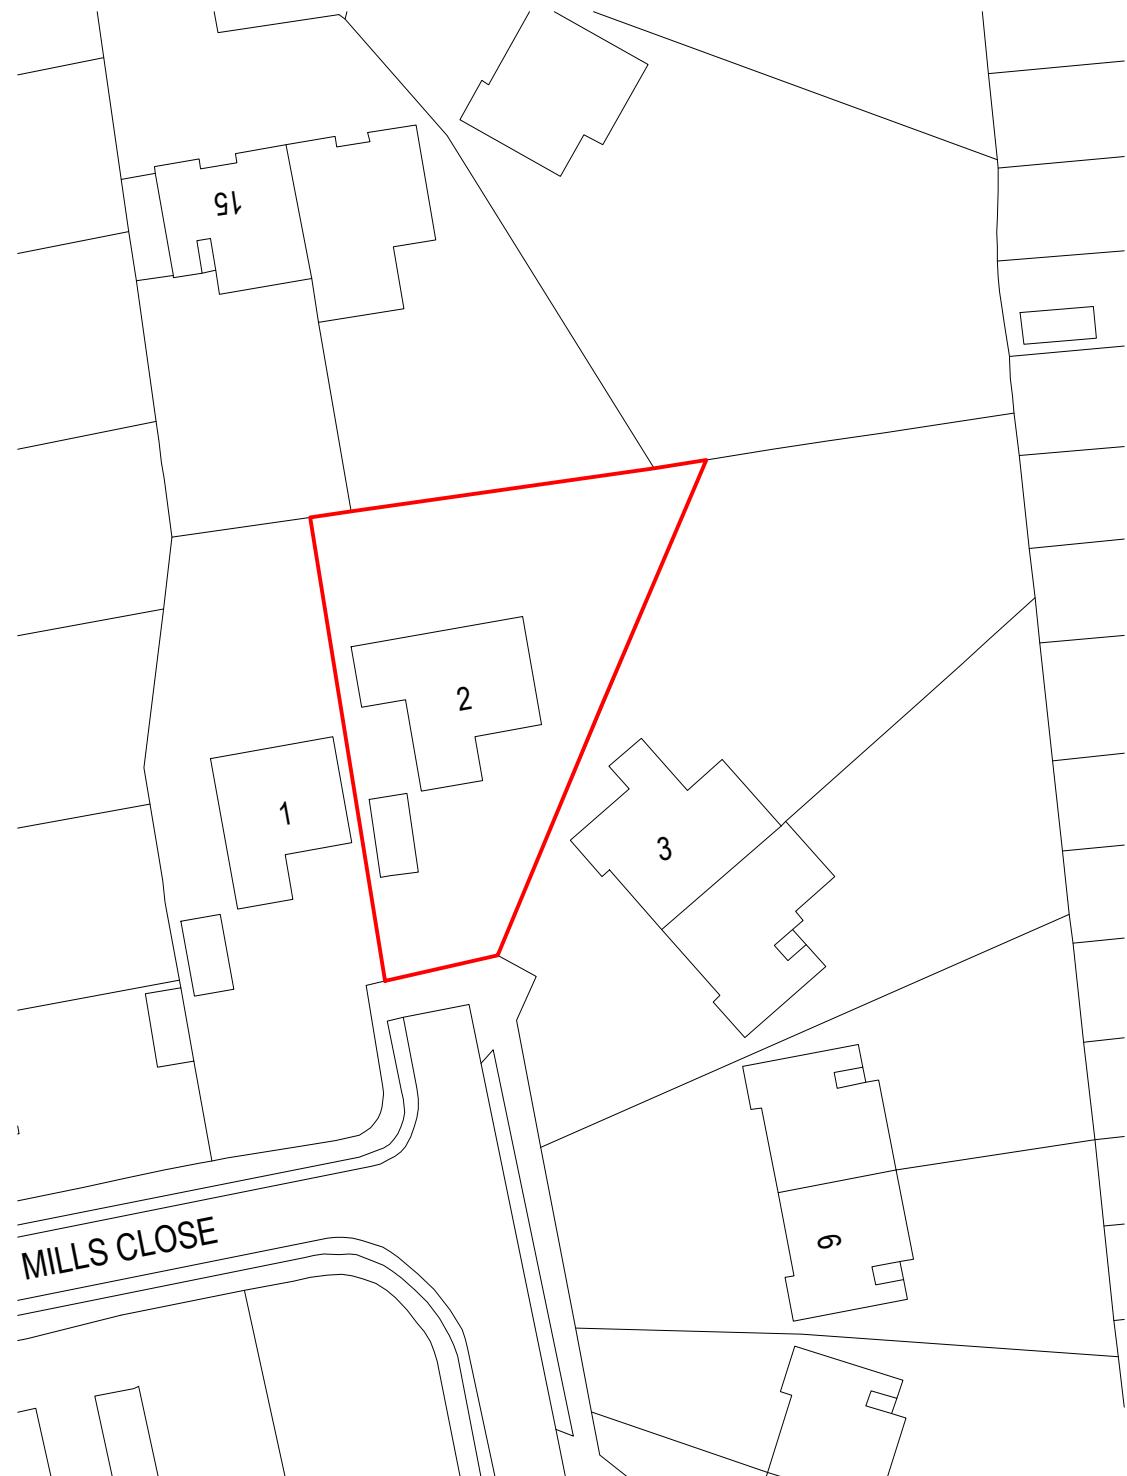

Drawn By: VP

Job Ref: 23022

Date: Apr 2023

Drawing No. PL - 04