

Front Elevation

0 1 2 3 4 5  
metres 1:100 scale

Roof tile to match existing


Render to match existing

upvc window and door to match existing

Brickwork to match existing

Roof light velux or similar

upvc bifold door

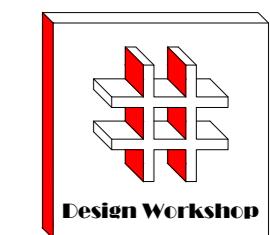

Dimensions to be verified on site  
DO NOT SCALE FROM THIS DRAWING.  
Any areas indicated on this drawing are for guidance only. No responsibility is taken for their accuracy.

This drawing is the property of Design Workshop  
Consultant Ltd. All right is reserved by them and  
the drawing is issued for the guidance that it is not  
copied, reproduced, retained or disclosed to any  
unauthorized person, either wholly or in part without  
the consent in writing of Design Workshop  
Consultant Ltd.

Site Address:

2 Mills Close  
Uxbridge  
UB10 0JY

Title:

Proposed Elevations

Scale: 1:100

Paper Size: A3

Rev Date Comments

Rear Elevation


0 1 2 3 4 5  
metres 1:100 scale

Roof light velux or similar

upvc window and door to match existing

Brickwork to match existing

upvc bifold door

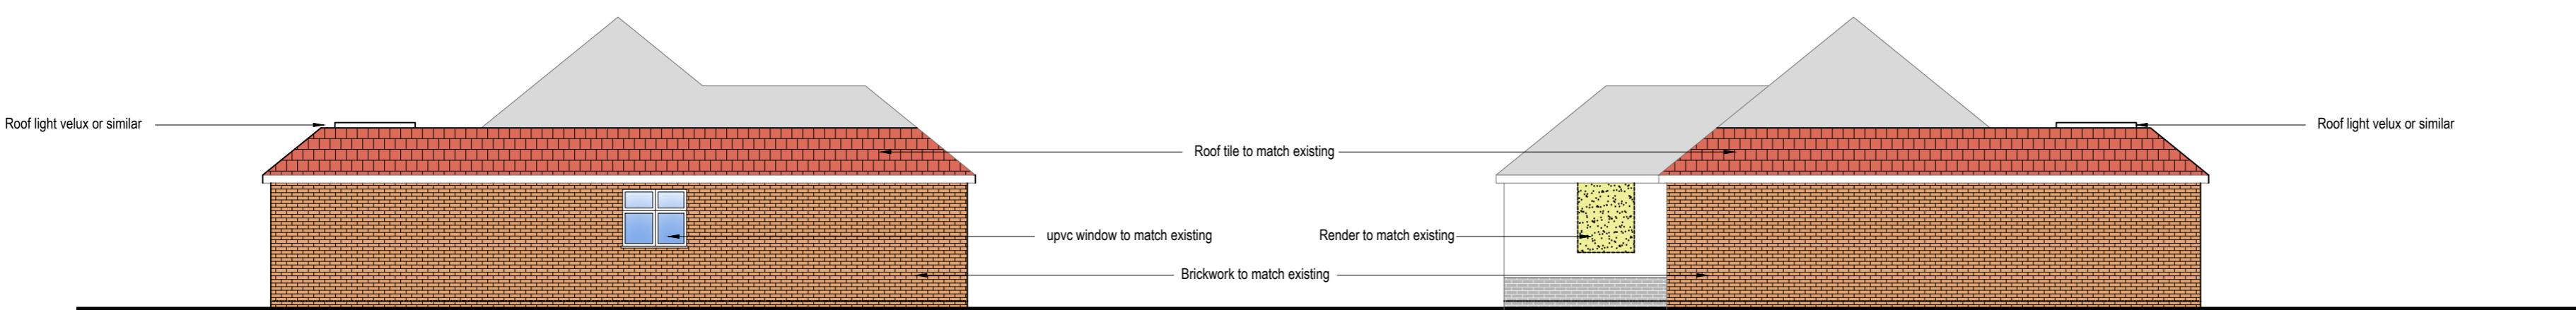

Side Elevation

0 1 2 3 4 5  
metres 1:100 scale

Roof tile to match existing

upvc window to match existing

Render to match existing

Brickwork to match existing

Roof light velux or similar

Side Elevation

0 1 2 3 4 5  
metres 1:100 scale

Drawn By: VP

Job Ref: 23022


Date: Apr 2023

Drawing No. PL - 01




Front Elevation

0 1 2 3 4 5  
metres 1:100 scale

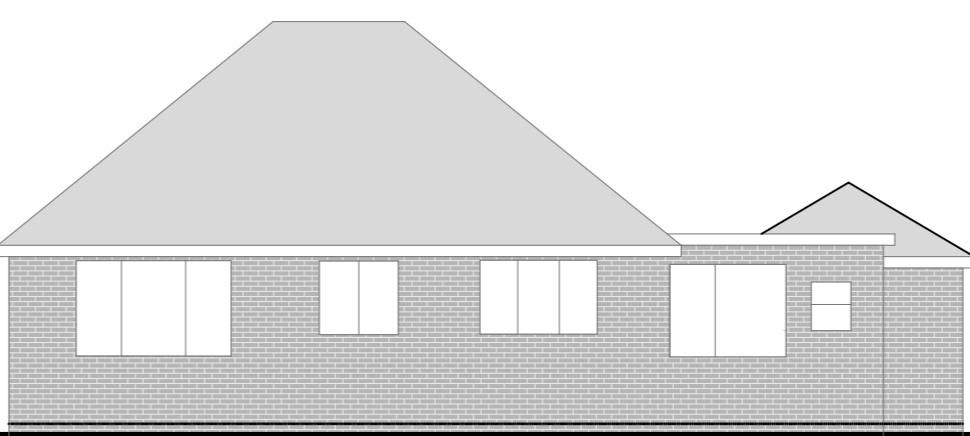


Rear Elevation

0 1 2 3 4 5  
metres 1:100 scale

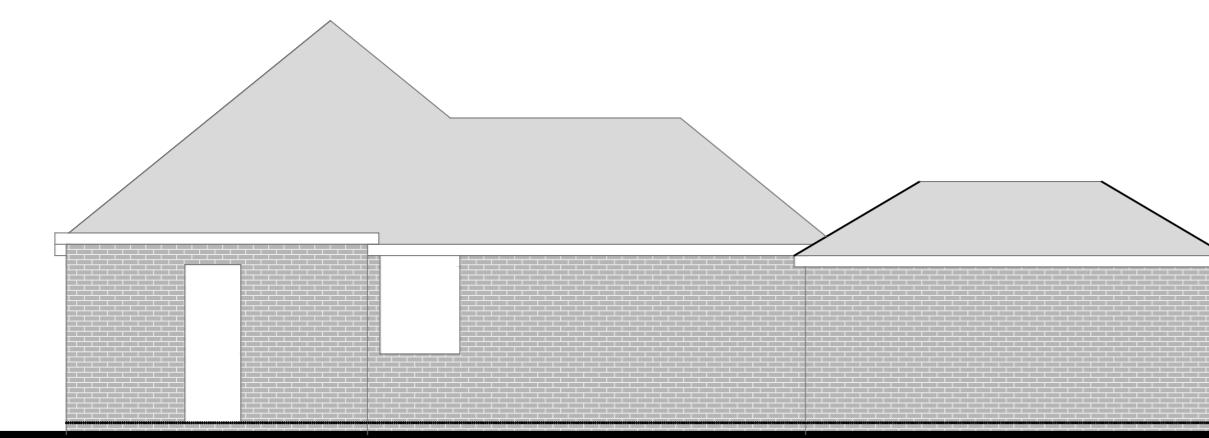


Side Elevation

0 1 2 3 4 5  
metres 1:100 scale

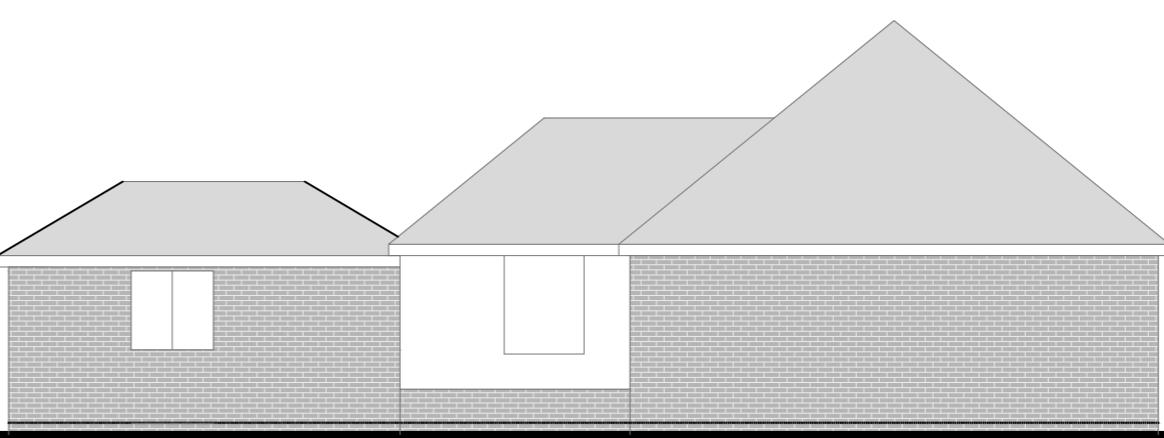

Side Elevation

0 1 2 3 4 5  
metres 1:100 scale

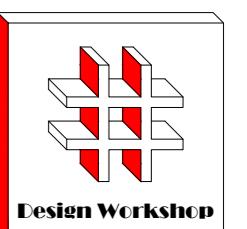

Design Workshop  
Dimensions to be verified on site  
DO NOT SCALE FROM THIS DRAWING.  
Any areas indicated on this drawing are for guidance  
only. No responsibility is taken for their accuracy.

This drawing is the property of Design Workshop  
Consultant Ltd. All right is reserved by them and  
the drawing is issued for the purpose that it is not  
copied, reproduced, retained or disclosed to any  
unauthorized person, either wholly or in part without  
the consent in writing of Design Workshop  
Consultant Ltd.

Site Address:

2 Mills Close  
Uxbridge  
UB10 0JY

Title:


Existing Elevations

Scale: 1:100


Paper Size: A3

Rev	Date	Comments

Drawn By: VP  
Job Ref: 23022  
Date: Apr 2023  
Drawing No. PL - 02

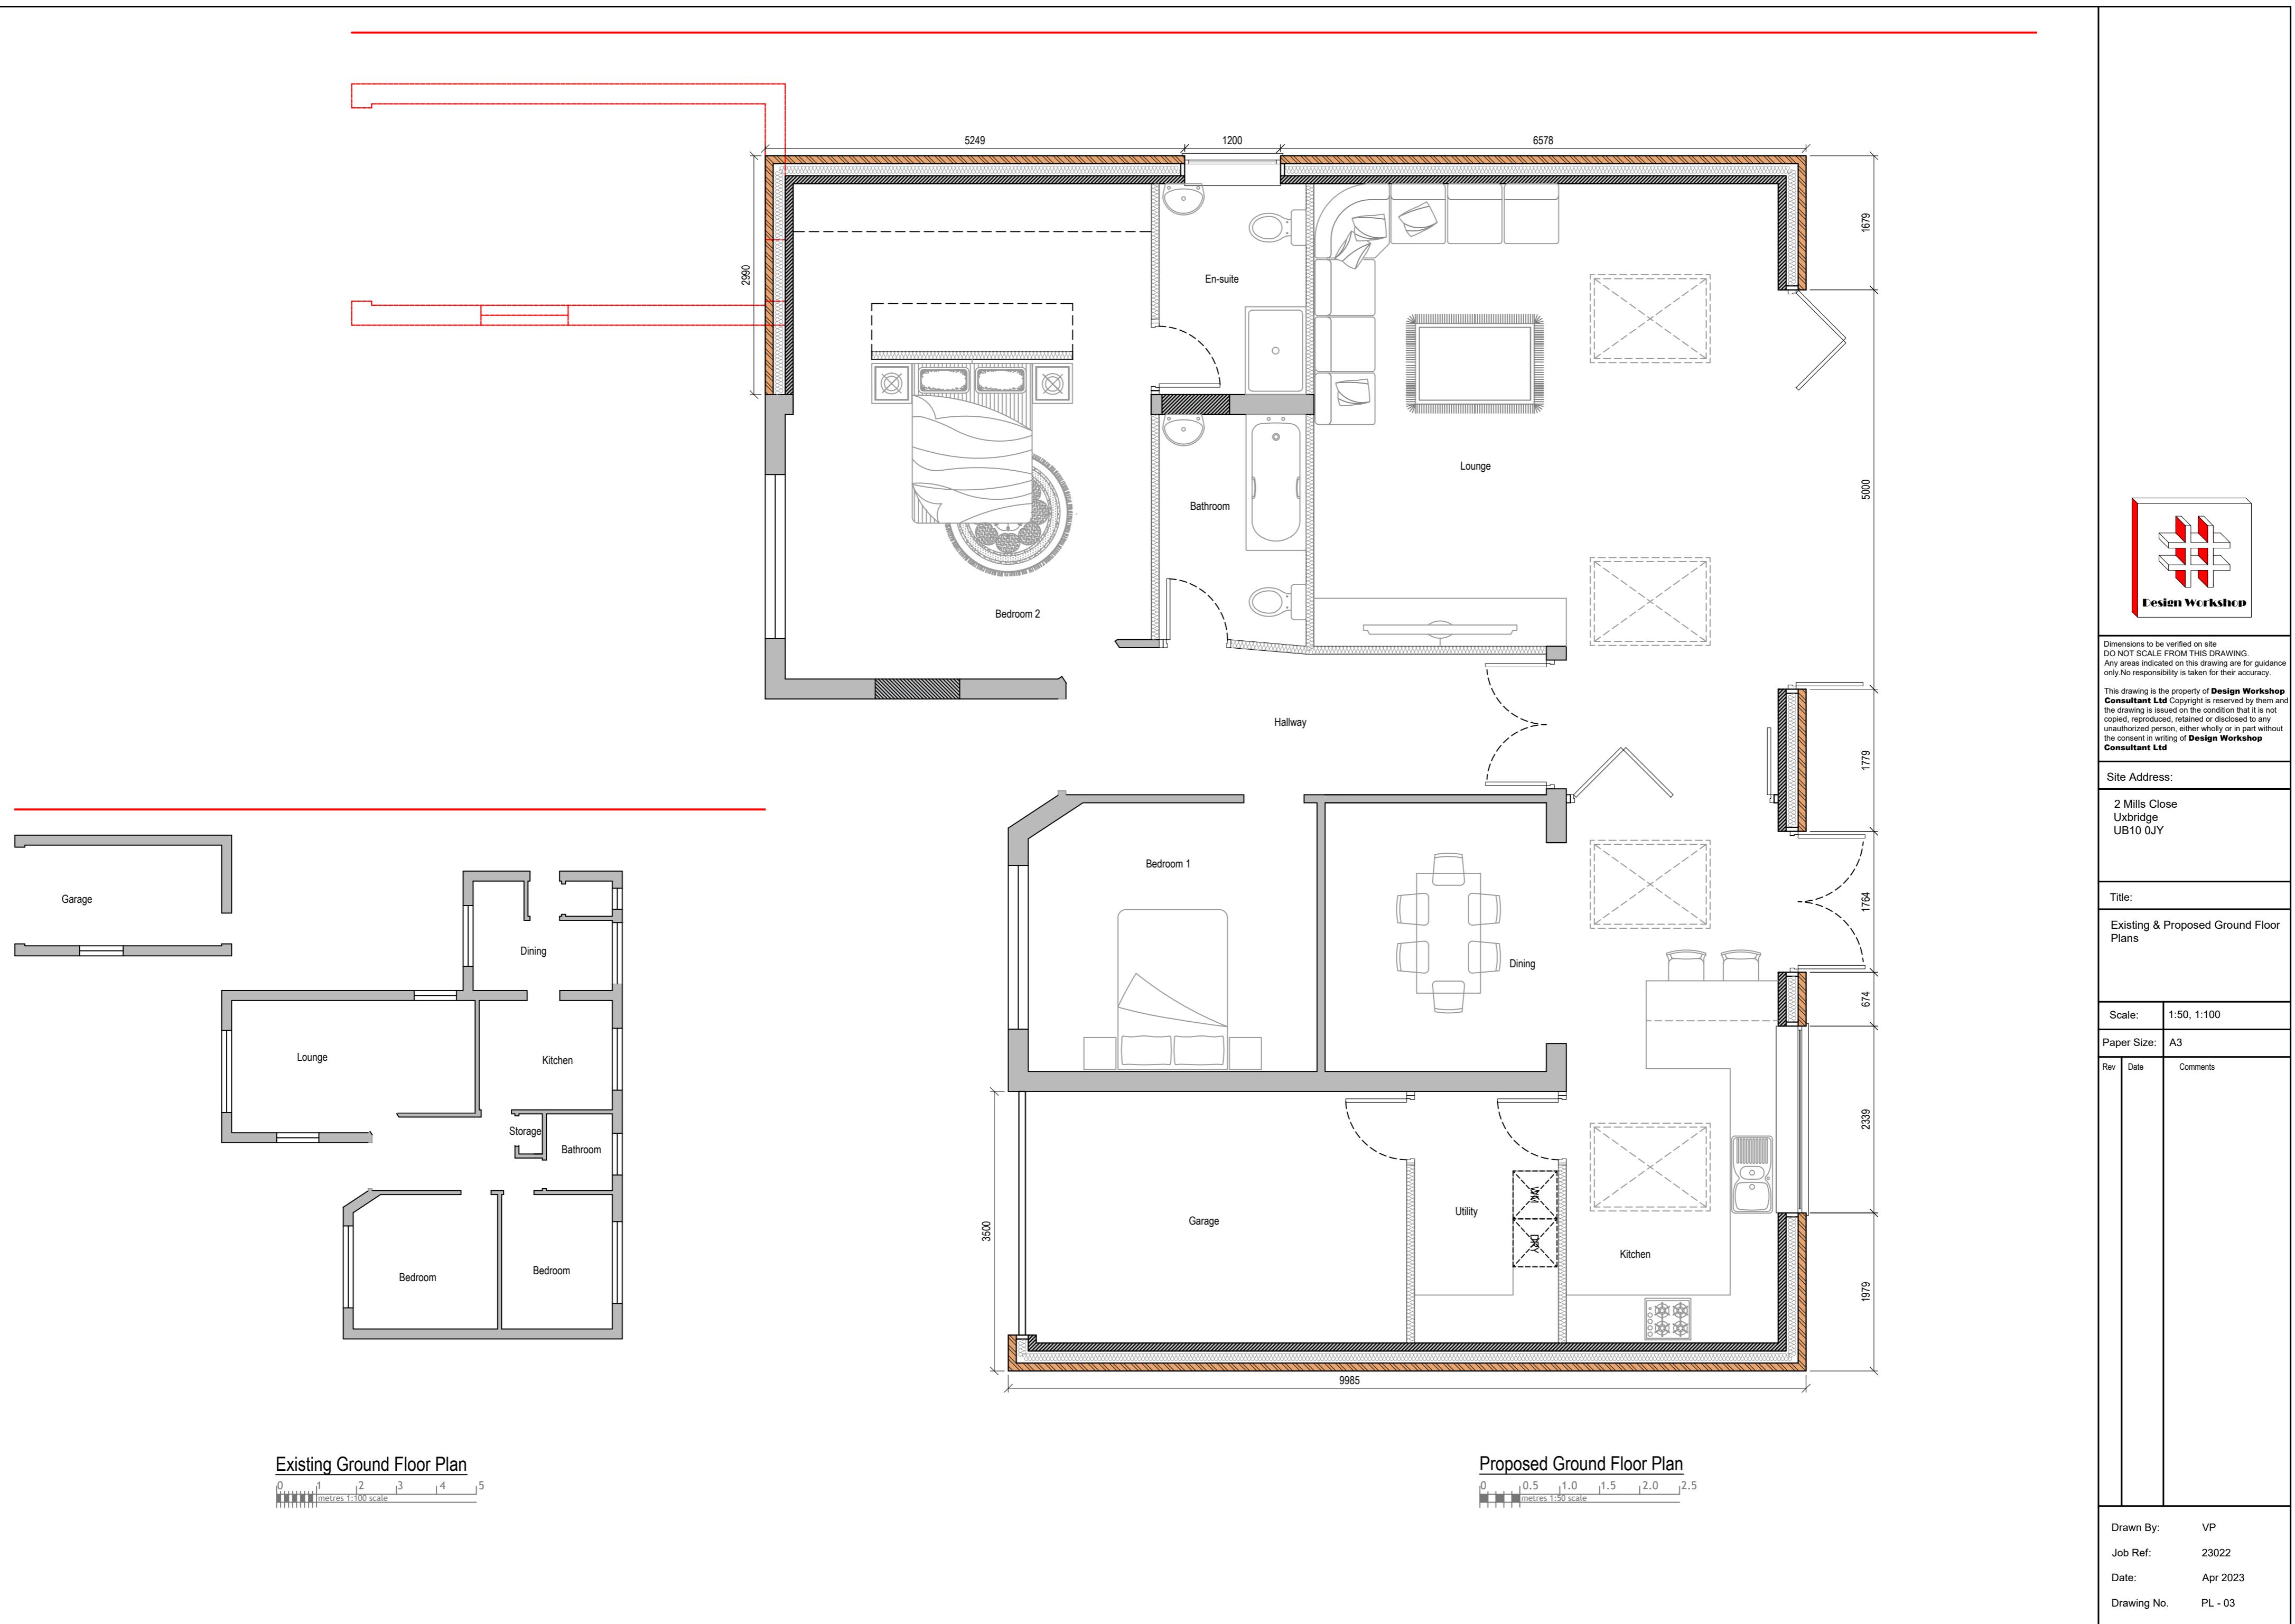

## Proposed Extension

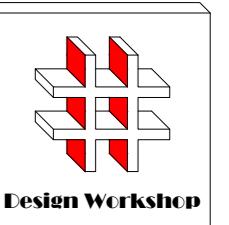

Dimensions to be verified on site  
NOT SCALE FROM THIS DRAWING.  
areas indicated on this drawing are for guidance  
No responsibility is taken for their accuracy.  
  
drawing is the property of **Design Workshop**

drawing is the property of **Design Workshop Consultant Ltd** Copyright is reserved by them and drawing is issued on the condition that it is not sold, reproduced, retained or disclosed to any unauthorized person, either wholly or in part without consent in writing of **Design Workshop Consultant Ltd**

Address:

le:

ock and Location  
ans

scale: 1:500, 1:1250

er Size:	A3
Date	Comments

1

1

10 of 10

1

1

1

1

Drawn By: VP

Job Ref: 23022  
Date: Apr 2023