


Front Elevation

0 1 2 3 4 5
metres 1:100 scale



Rear Elevation

0 1 2 3 4 5
metres 1:100 scale

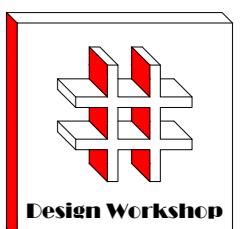

Design Workshop

Dimensions to be verified on site
DO NOT SCALE FROM THIS DRAWING.
Any areas indicated on this drawing are for guidance only. No responsibility is taken for their accuracy.

This drawing is the property of **Design Workshop Consultant Ltd**. Copyright is reserved by them and the drawing is issued for the purpose that it is not copied, reproduced, retained or disclosed to any unauthorized person, either wholly or in part without the consent in writing of **Design Workshop Consultant Ltd**.

Site Address:

2 Mills Close
Uxbridge
UB10 0JY


Title:

Proposed Elevations

Scale: 1:100


Paper Size: A3

Rev Date Comments

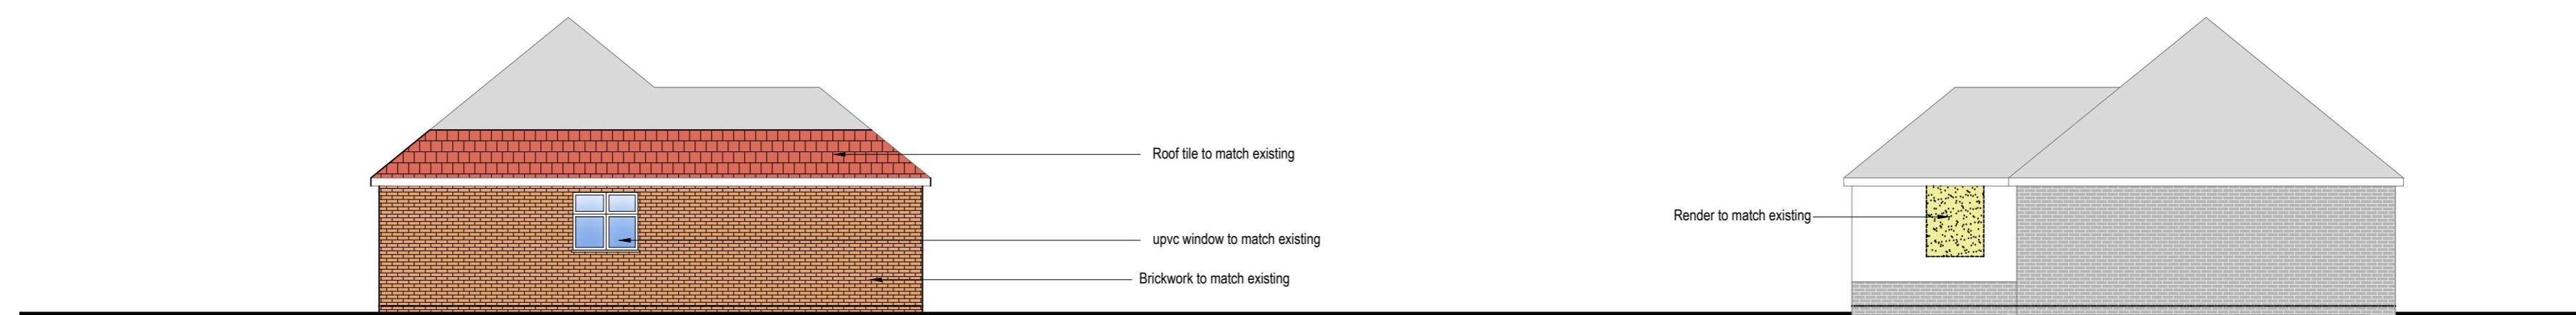

Side Elevation

0 1 2 3 4 5
metres 1:100 scale

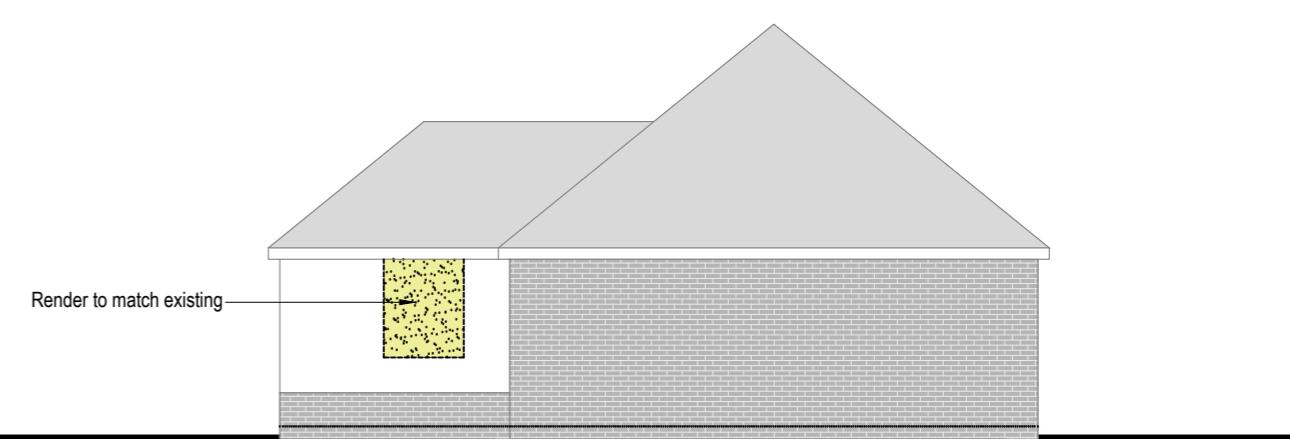

Side Elevation

0 1 2 3 4 5
metres 1:100 scale

Drawn By: JM

Job Ref: 23022


Date: July 2023

Drawing No. LW1 - 01




Front Elevation

0 1 2 3 4 5
metres 1:100 scale

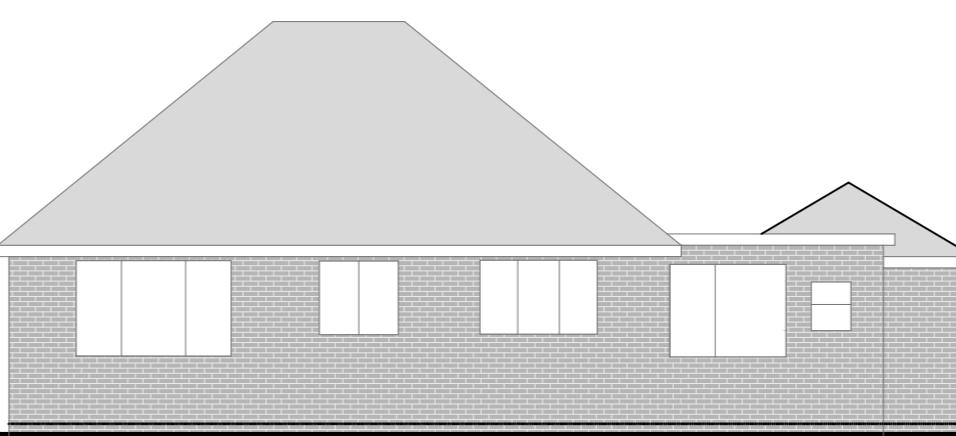

Rear Elevation

0 1 2 3 4 5
metres 1:100 scale

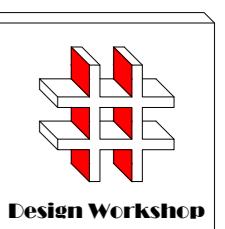

Design Workshop

Dimensions to be verified on site
DO NOT SCALE FROM THIS DRAWING.
Any areas indicated on this drawing are for guidance
only. No responsibility is taken for their accuracy.

This drawing is the property of Design Workshop
Consultant Ltd. All right is reserved by them and
the drawing is issued for the purpose that it
is not copied, reproduced, retained or disclosed to any
unauthorized person, either wholly or in part without
the consent in writing of Design Workshop
Consultant Ltd.

Site Address:

2 Mills Close
Uxbridge
UB10 0JY


Title:

Existing Elevations

Scale: 1:100


Paper Size: A3

Rev	Date	Comments

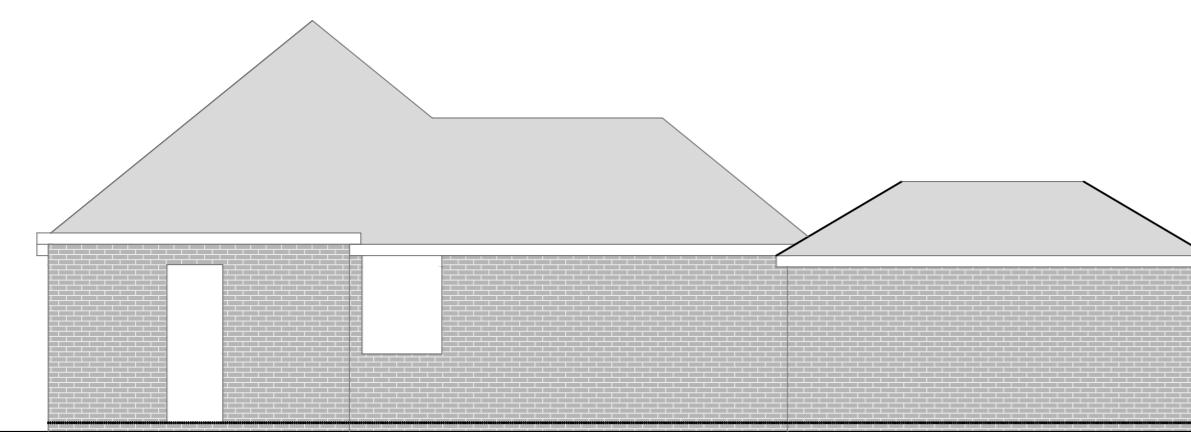

Side Elevation

0 1 2 3 4 5
metres 1:100 scale

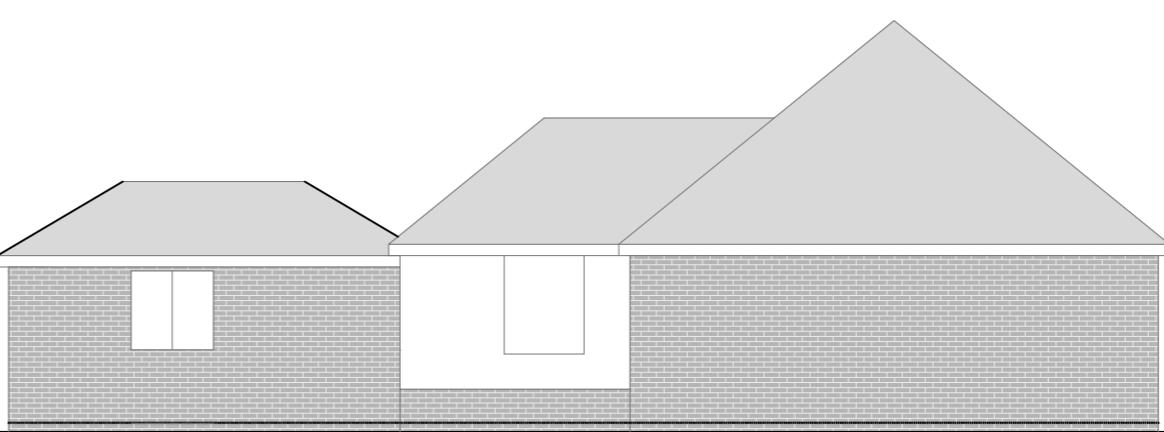

Side Elevation



0 1 2 3 4 5
metres 1:100 scale

Drawn By: JM

Job Ref: 23022


Date: July 2023

Drawing No. LW1 - 02

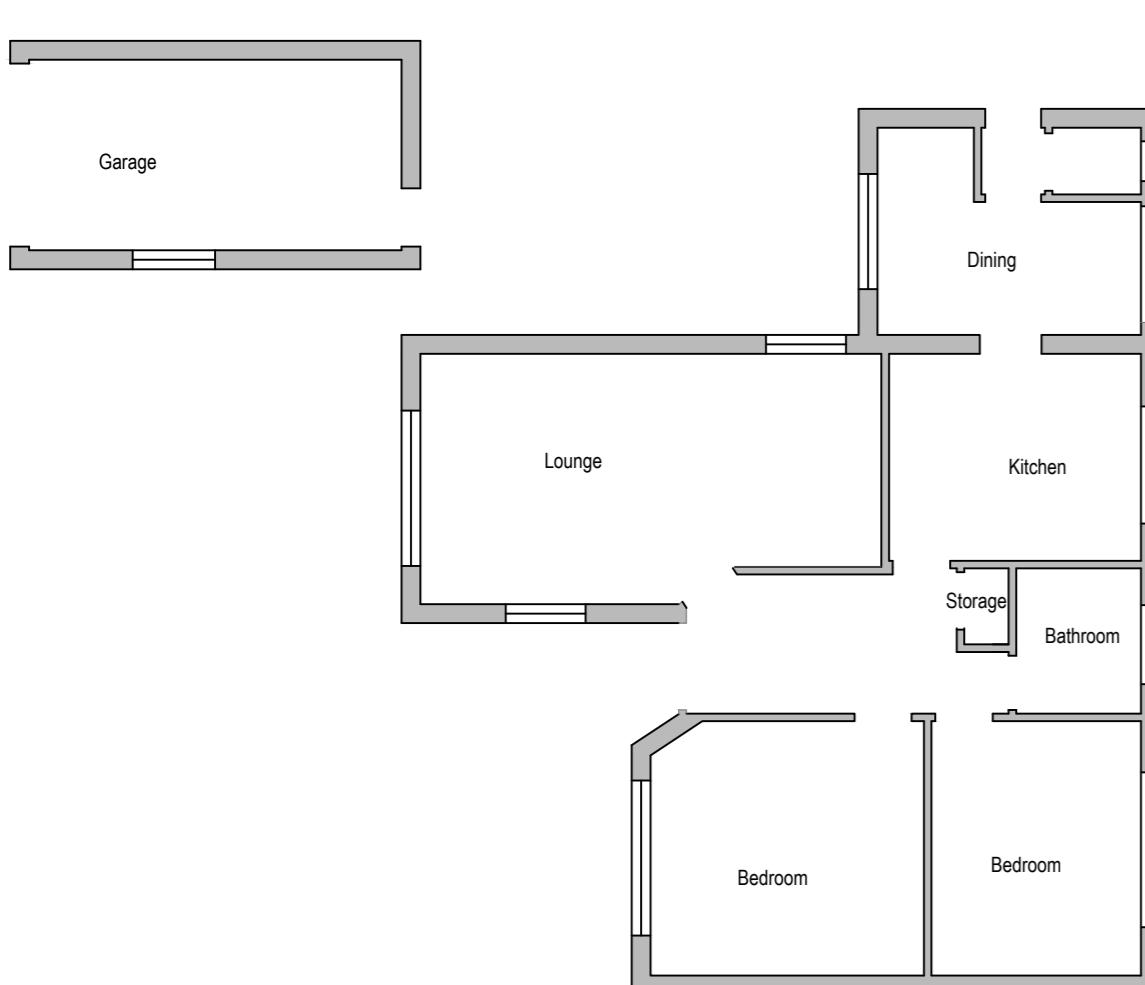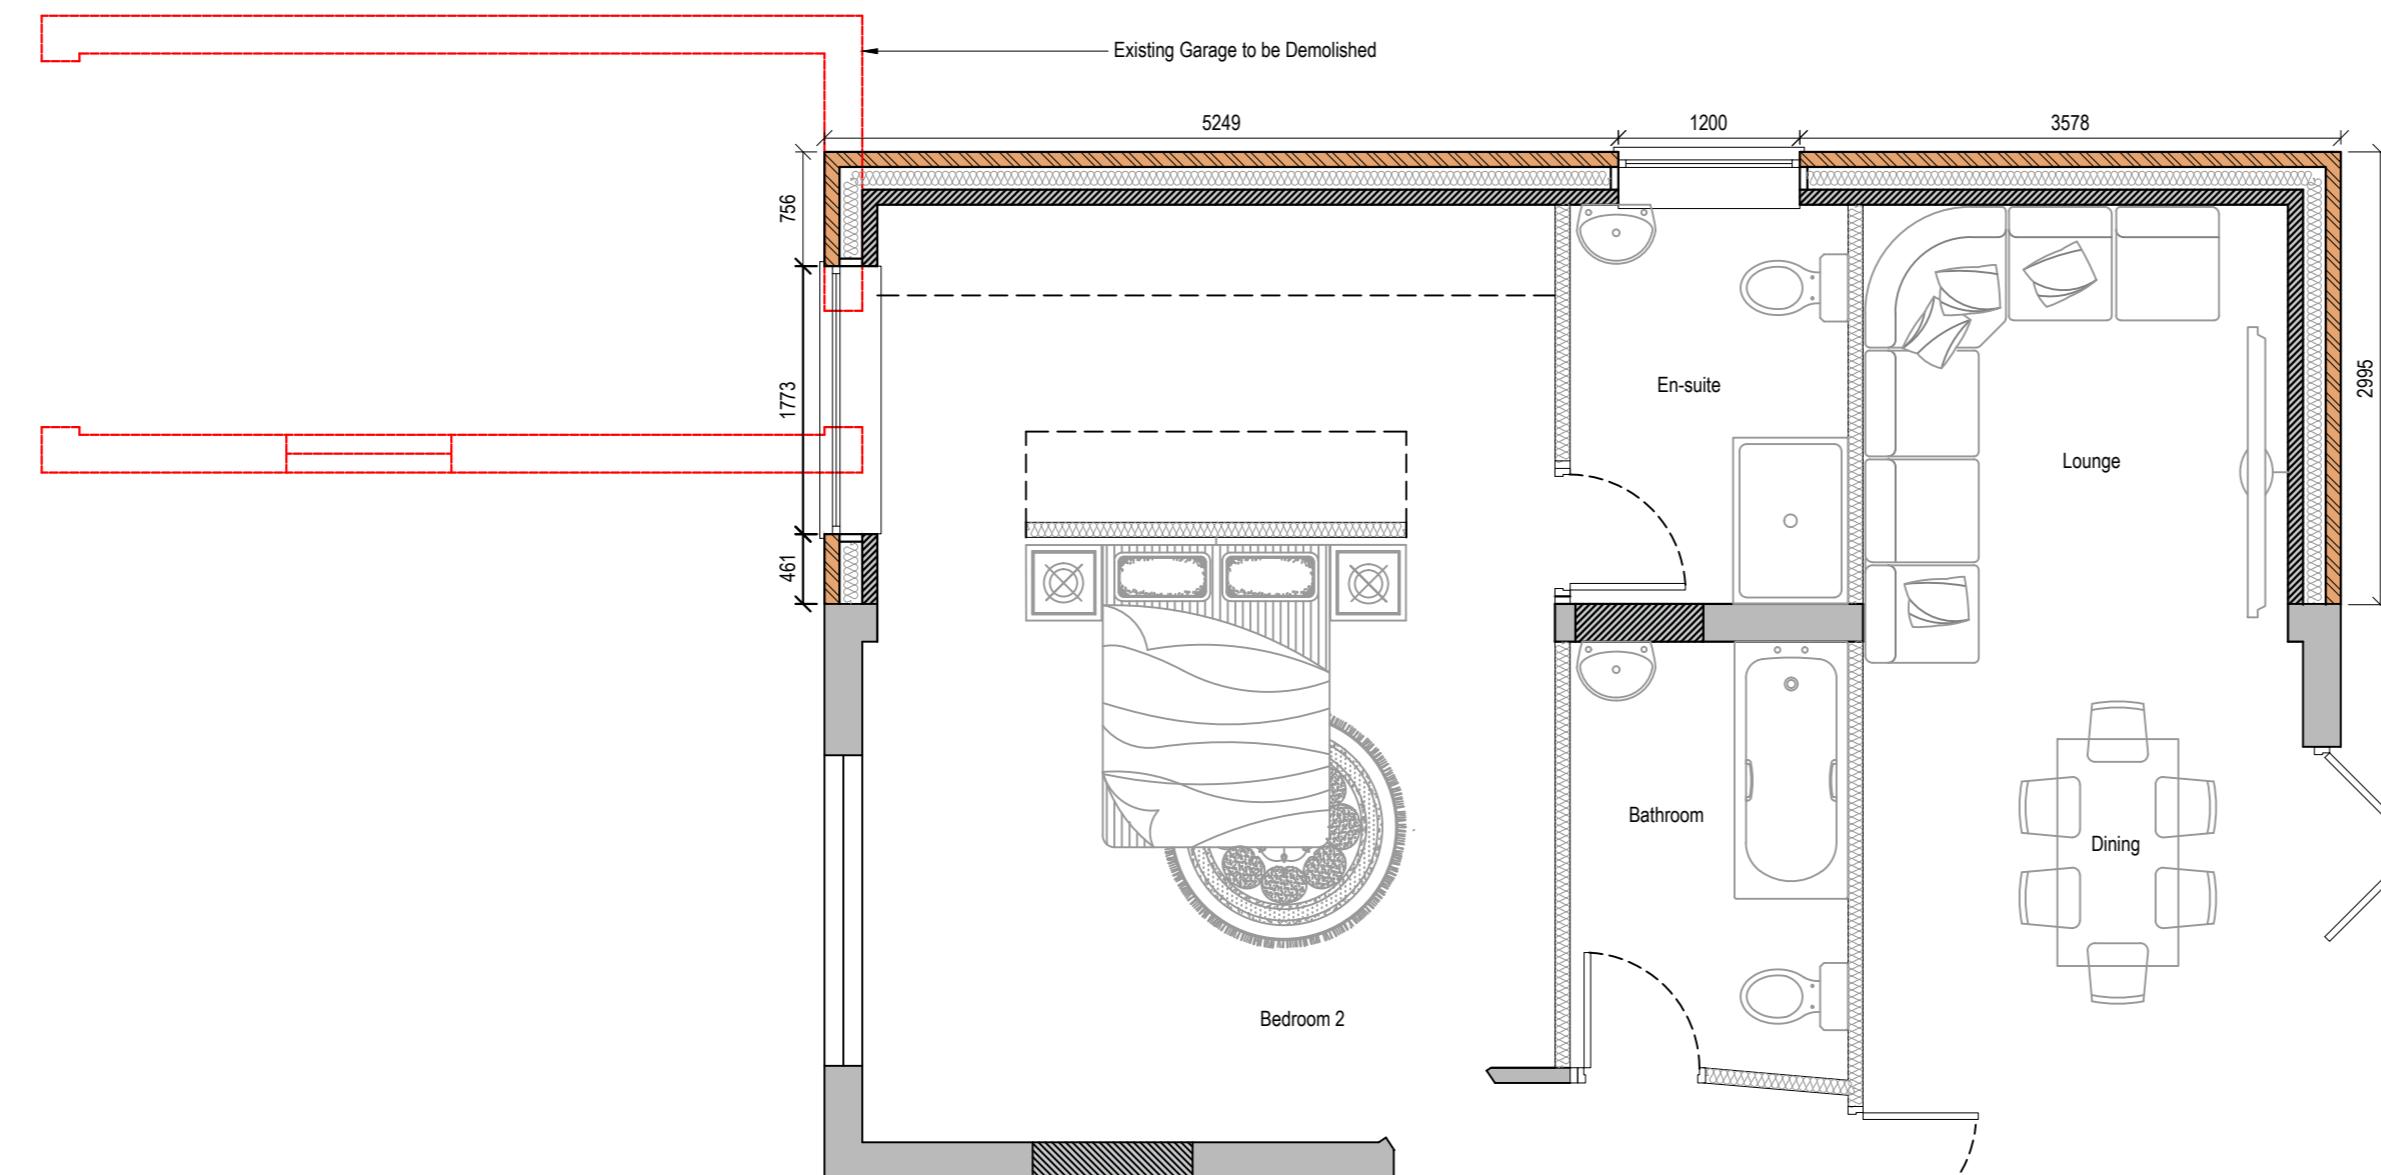


Existing Ground Floor Plan

0 1 2 3 4 5 metres 1:100 scale

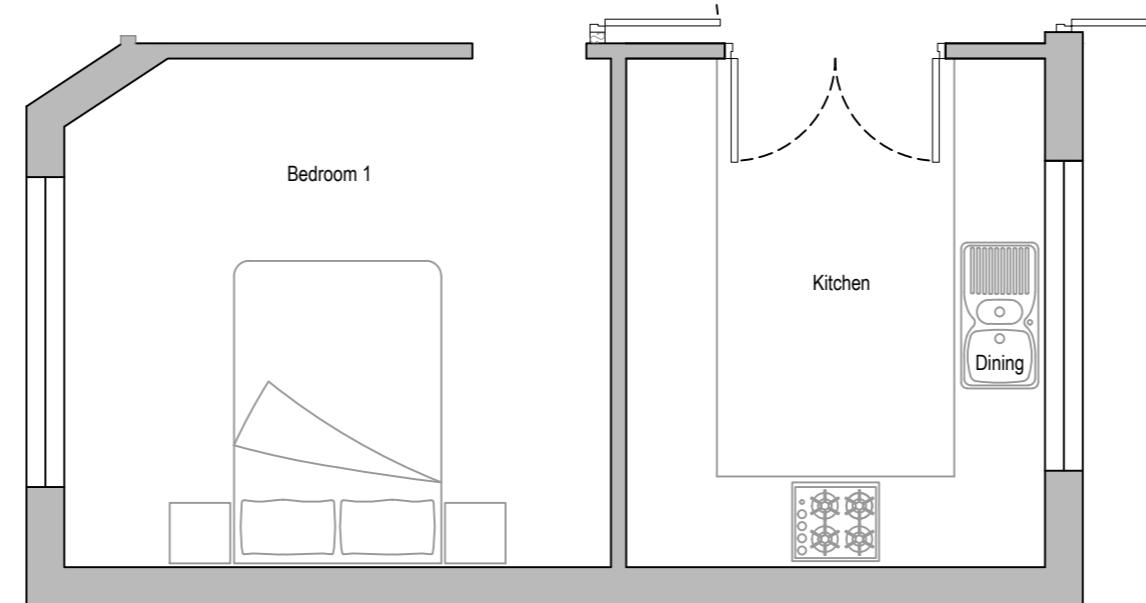

Proposed Ground Floor Plan

0 0.5 1.0 1.5 2.0 2.5 metres 1:50 scale

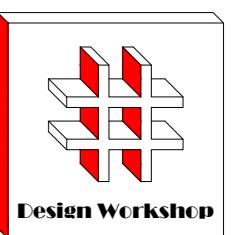

Dimensions to be verified on site
DO NOT SCALE FROM THIS DRAWING.
Any areas indicated on this drawing are for guidance only. No responsibility is taken for their accuracy.

This drawing is the property of Design Workshop Consultant Ltd. All rights are reserved by them and the drawing is issued for the project for which it was prepared only. It is not to be copied, reproduced, retained or disclosed to any unauthorized person, either wholly or in part without the consent in writing of Design Workshop Consultant Ltd.

Site Address:

2 Mills Close
Uxbridge
UB10 0JY

Title:

Existing & Proposed Ground Floor Plans

Scale: 1:50, 1:100

Paper Size: A3

Rev Date Comments


Drawn By: JM

Job Ref: 23022

Date: July 2023

Drawing No. LW1 - 03

Proposed Extension

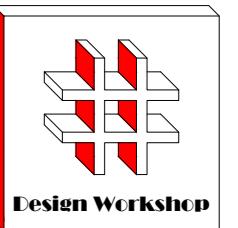

Design Workshop

Dimensions to be verified on site.
DO NOT SCALE FROM THIS DRAWING.
Any areas indicated on this drawing are for guidance
only. No responsibility is taken for their accuracy.


This drawing is the property of **Design Workshop**
Consultants Ltd. Copyright is reserved by them and
they shall be the sole judges in respect of the same. It is
not
copied, reproduced, retained or disclosed to any
unauthorized person, either wholly or in part without
the consent in writing of **Design Workshop**
Consultant Ltd

Site Address:

2 Mills Close
Uxbridge
UB10 0JY

Title:

Block and Location
Plans

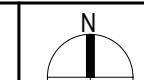

Scale: 1:500, 1:1250

Paper Size: A3

Rev Date Comments

Drawn By: JM

Job Ref: 23022

Date: July 2023

Drawing No. LW1 - 04