

Front Elevation

0 1 2 3 4 5  
metres 1:100 scale



Rear Elevation

0 1 2 3 4 5  
metres 1:100 scale



Design Workshop

Dimensions to be verified on site  
DO NOT SCALE FROM THIS DRAWING.  
Any areas indicated on this drawing are for guidance only. No responsibility is taken for their accuracy.

This drawing is the property of Design Workshop  
Consultant Ltd. All right is reserved by them and  
the drawing is not to be reproduced or given to any  
unauthorized person, either wholly or in part without  
the consent in writing of Design Workshop  
Consultant Ltd.

Site Address:

2 Mills Close  
Uxbridge  
UB10 0JY


Title:

Proposed Elevations

Scale: 1:100


Paper Size: A3

Rev Date Comments

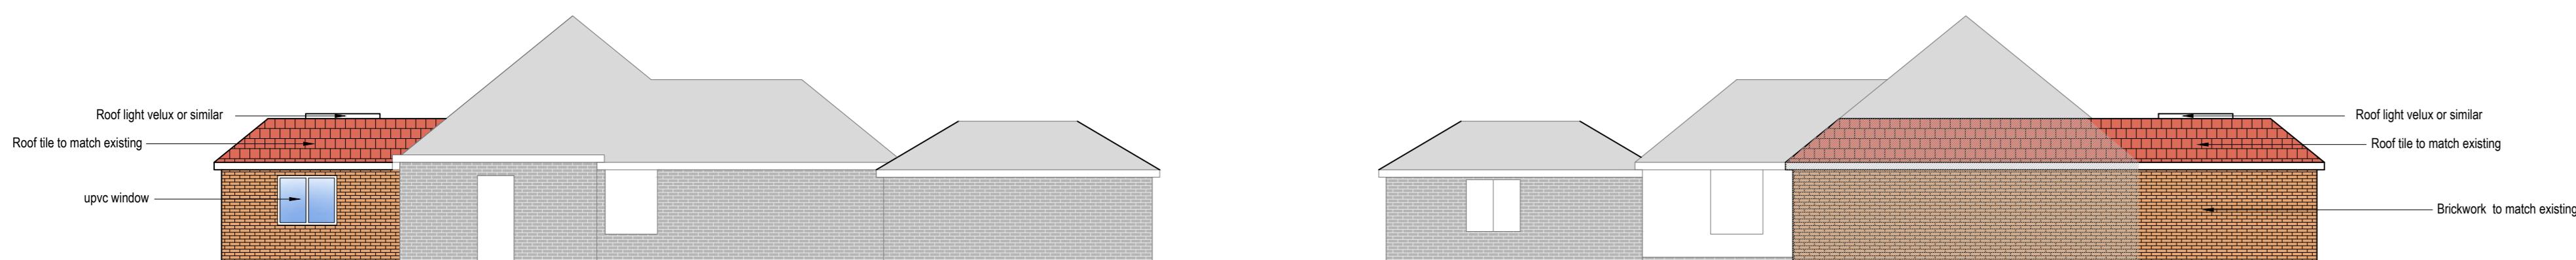

Side Elevation

0 1 2 3 4 5  
metres 1:100 scale

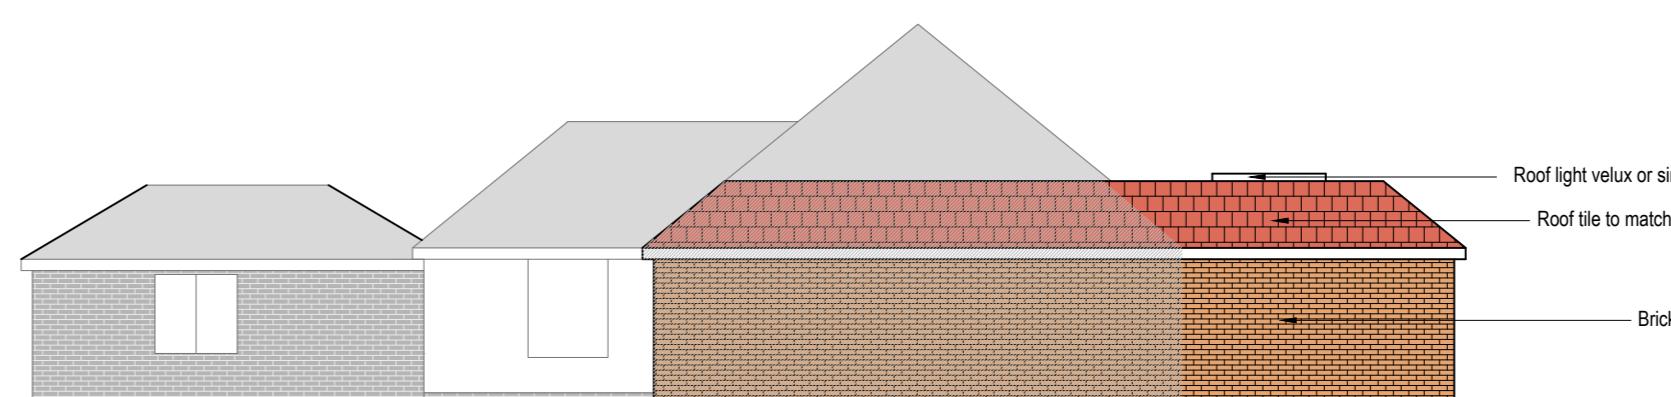

Side Elevation

0 1 2 3 4 5  
metres 1:100 scale

Approved Under:  
26661/APP/2023/1867

Drawn By: JM

Job Ref: 23022


Date: Nov 2023

Drawing No. PL - 01




Front Elevation

0 1 2 3 4 5  
metres 1:100 scale

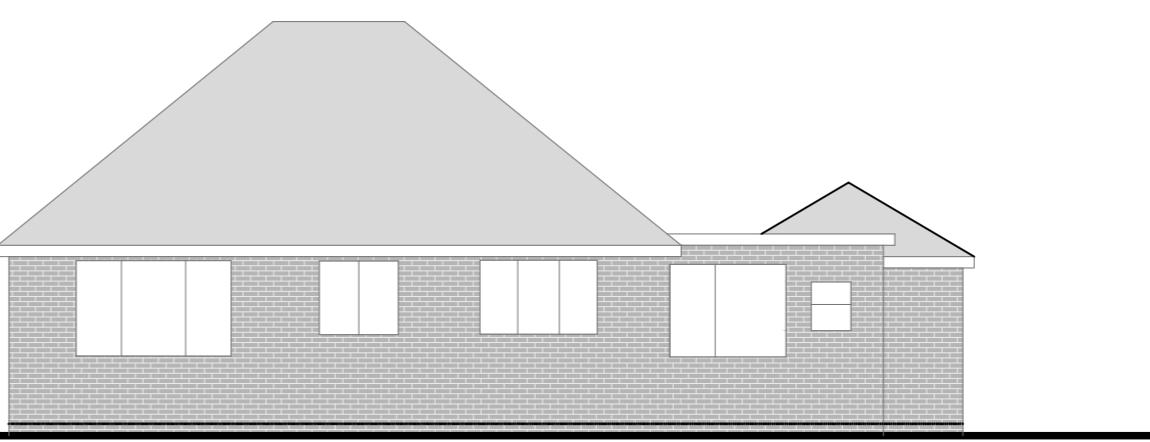

Rear Elevation

0 1 2 3 4 5  
metres 1:100 scale

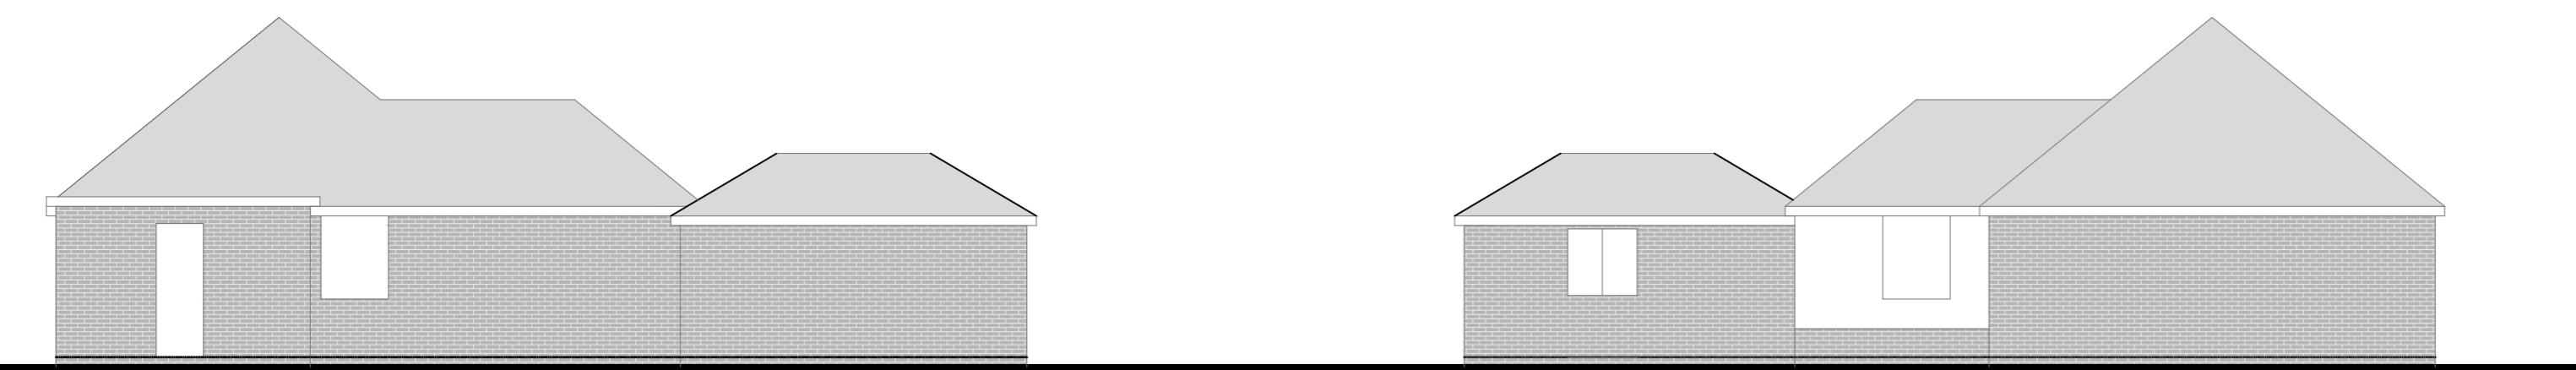


Side Elevation

0 1 2 3 4 5  
metres 1:100 scale

Side Elevation

0 1 2 3 4 5  
metres 1:100 scale

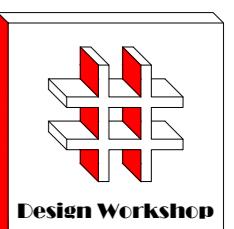

Dimensions to be verified on site  
DO NOT SCALE FROM THIS DRAWING.  
Any areas indicated on this drawing are for guidance  
only. No responsibility is taken for their accuracy.

This drawing is the property of Design Workshop  
Consultant Ltd. All right is reserved by them and  
the drawing is issued for the purpose that it is not  
copied, reproduced, retained or disclosed to any  
unauthorized person, either wholly or in part without  
the consent in writing of Design Workshop  
Consultant Ltd.

Site Address:

2 Mills Close  
Uxbridge  
UB10 0JY

Title:

Existing Elevations

Scale: 1:100

Paper Size: A3


Rev	Date	Comments

Drawn By: JM


Job Ref: 23022

Date: Apr 2023

Drawing No. PL - 02

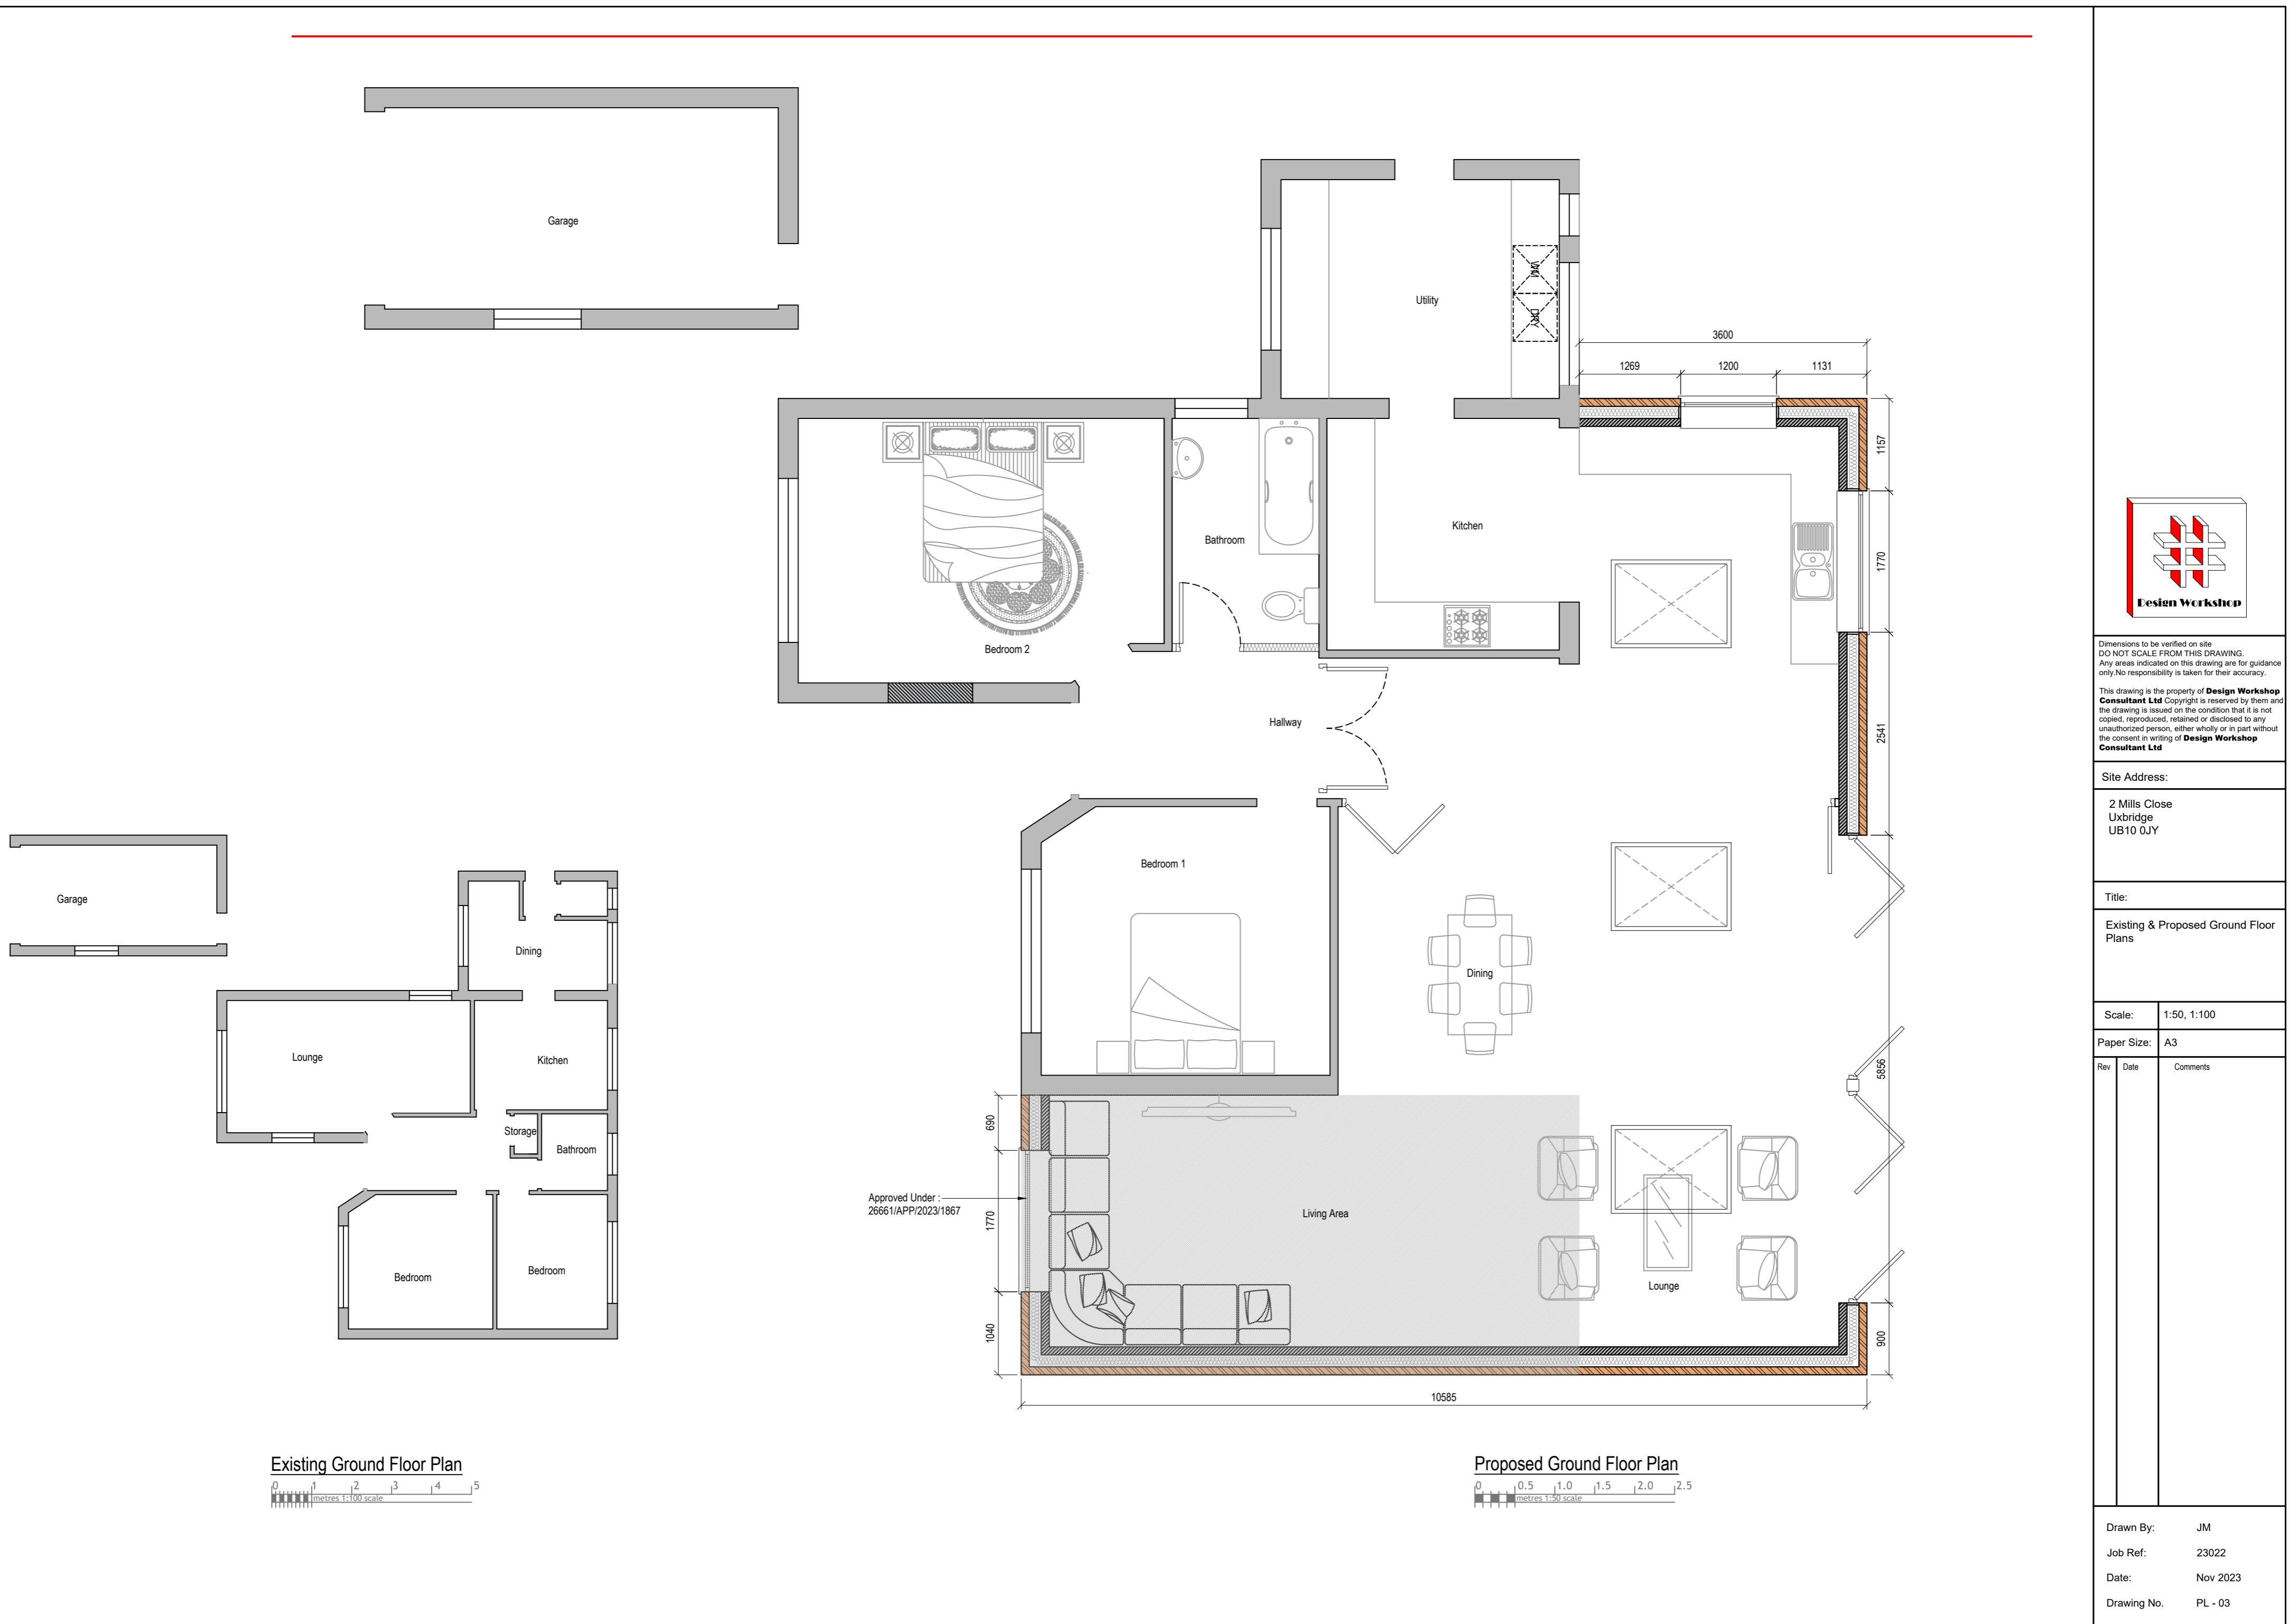

**Proposed Extension**

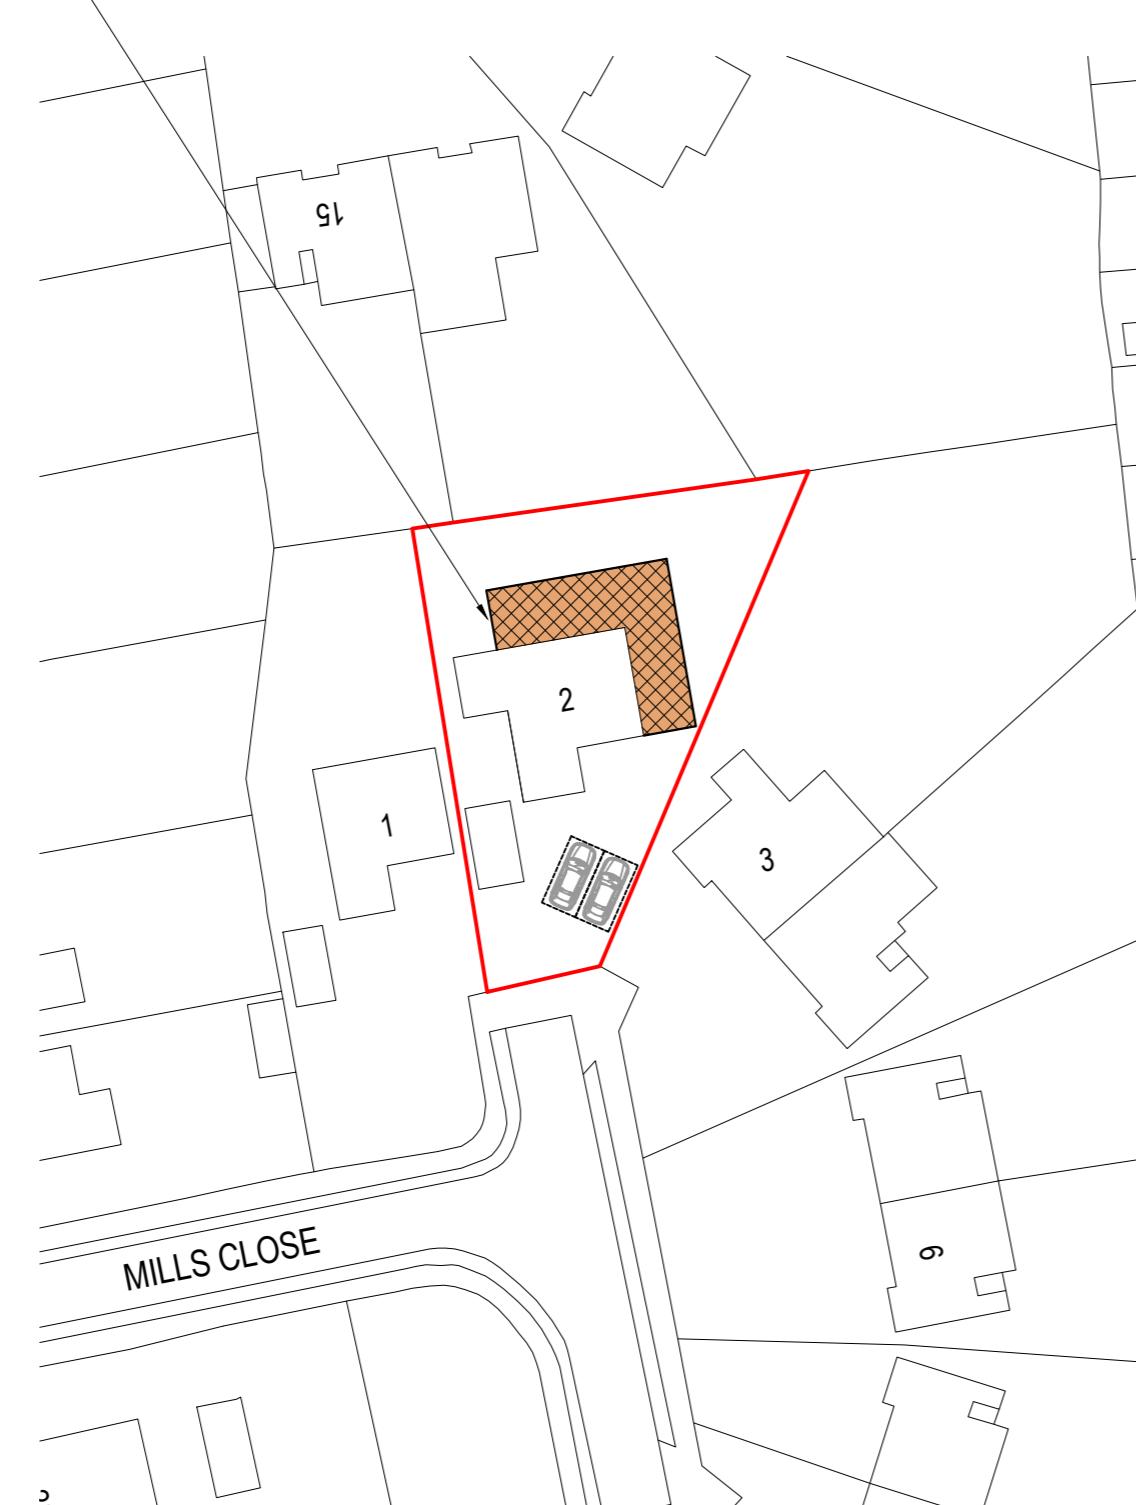


**Block Plan**

0 5 10 15 20 25  
metres 1:500 scale



**Site Location**

0 10 20 30 40 50  
metres 1:1250 scale

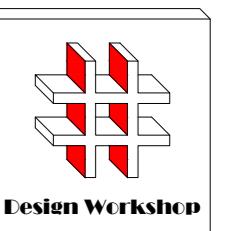

**Design Workshop**

Dimensions to be verified on site.  
DO NOT SCALE FROM THIS DRAWING.  
Any areas indicated on this drawing are for guidance  
only. No responsibility is taken for their accuracy.


This drawing is the property of **Design Workshop**  
**Consultant Ltd**. Copyright is reserved by them and  
they shall be the sole judges in respect thereof and shall  
not be liable for any claim for damages arising out of  
any unauthorized person, either wholly or in part without  
the consent in writing of **Design Workshop**  
**Consultant Ltd**.

Site Address:

2 Mills Close  
Uxbridge  
UB10 0JY

Title:

Block and Location  
Plans

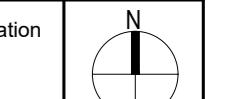

Scale: 1:500, 1:1250

Paper Size: A3




Rev Date Comments

Drawn By: JM

Job Ref: 23022


Date: Apr 2023

Drawing No. PL-04

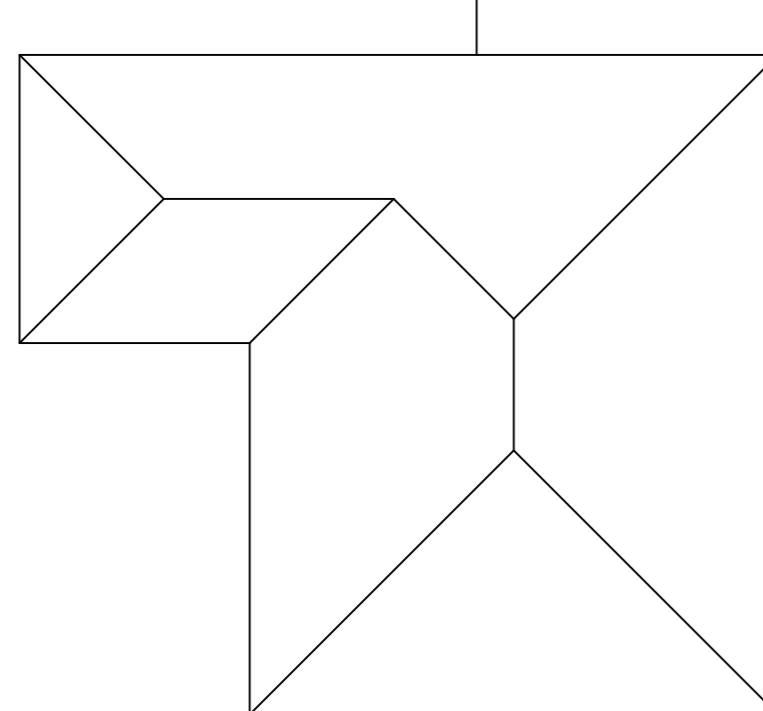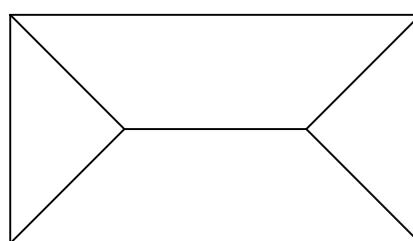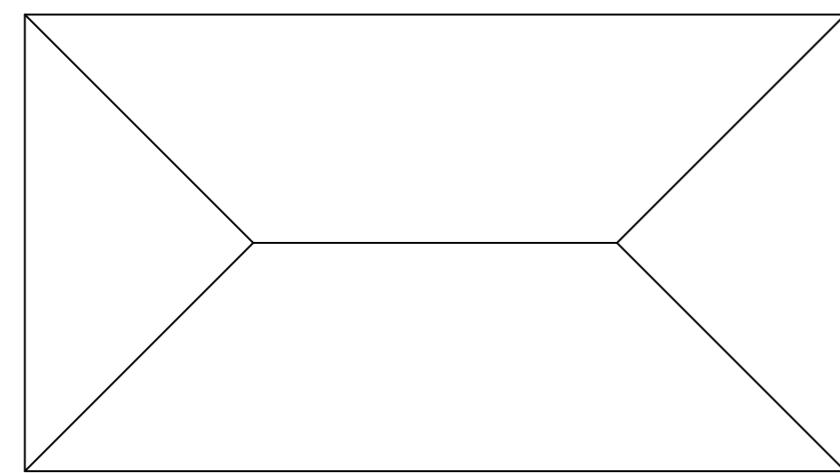


Existing Roof Plan

0 1 2 3 4 5  
metres 1:100 scale

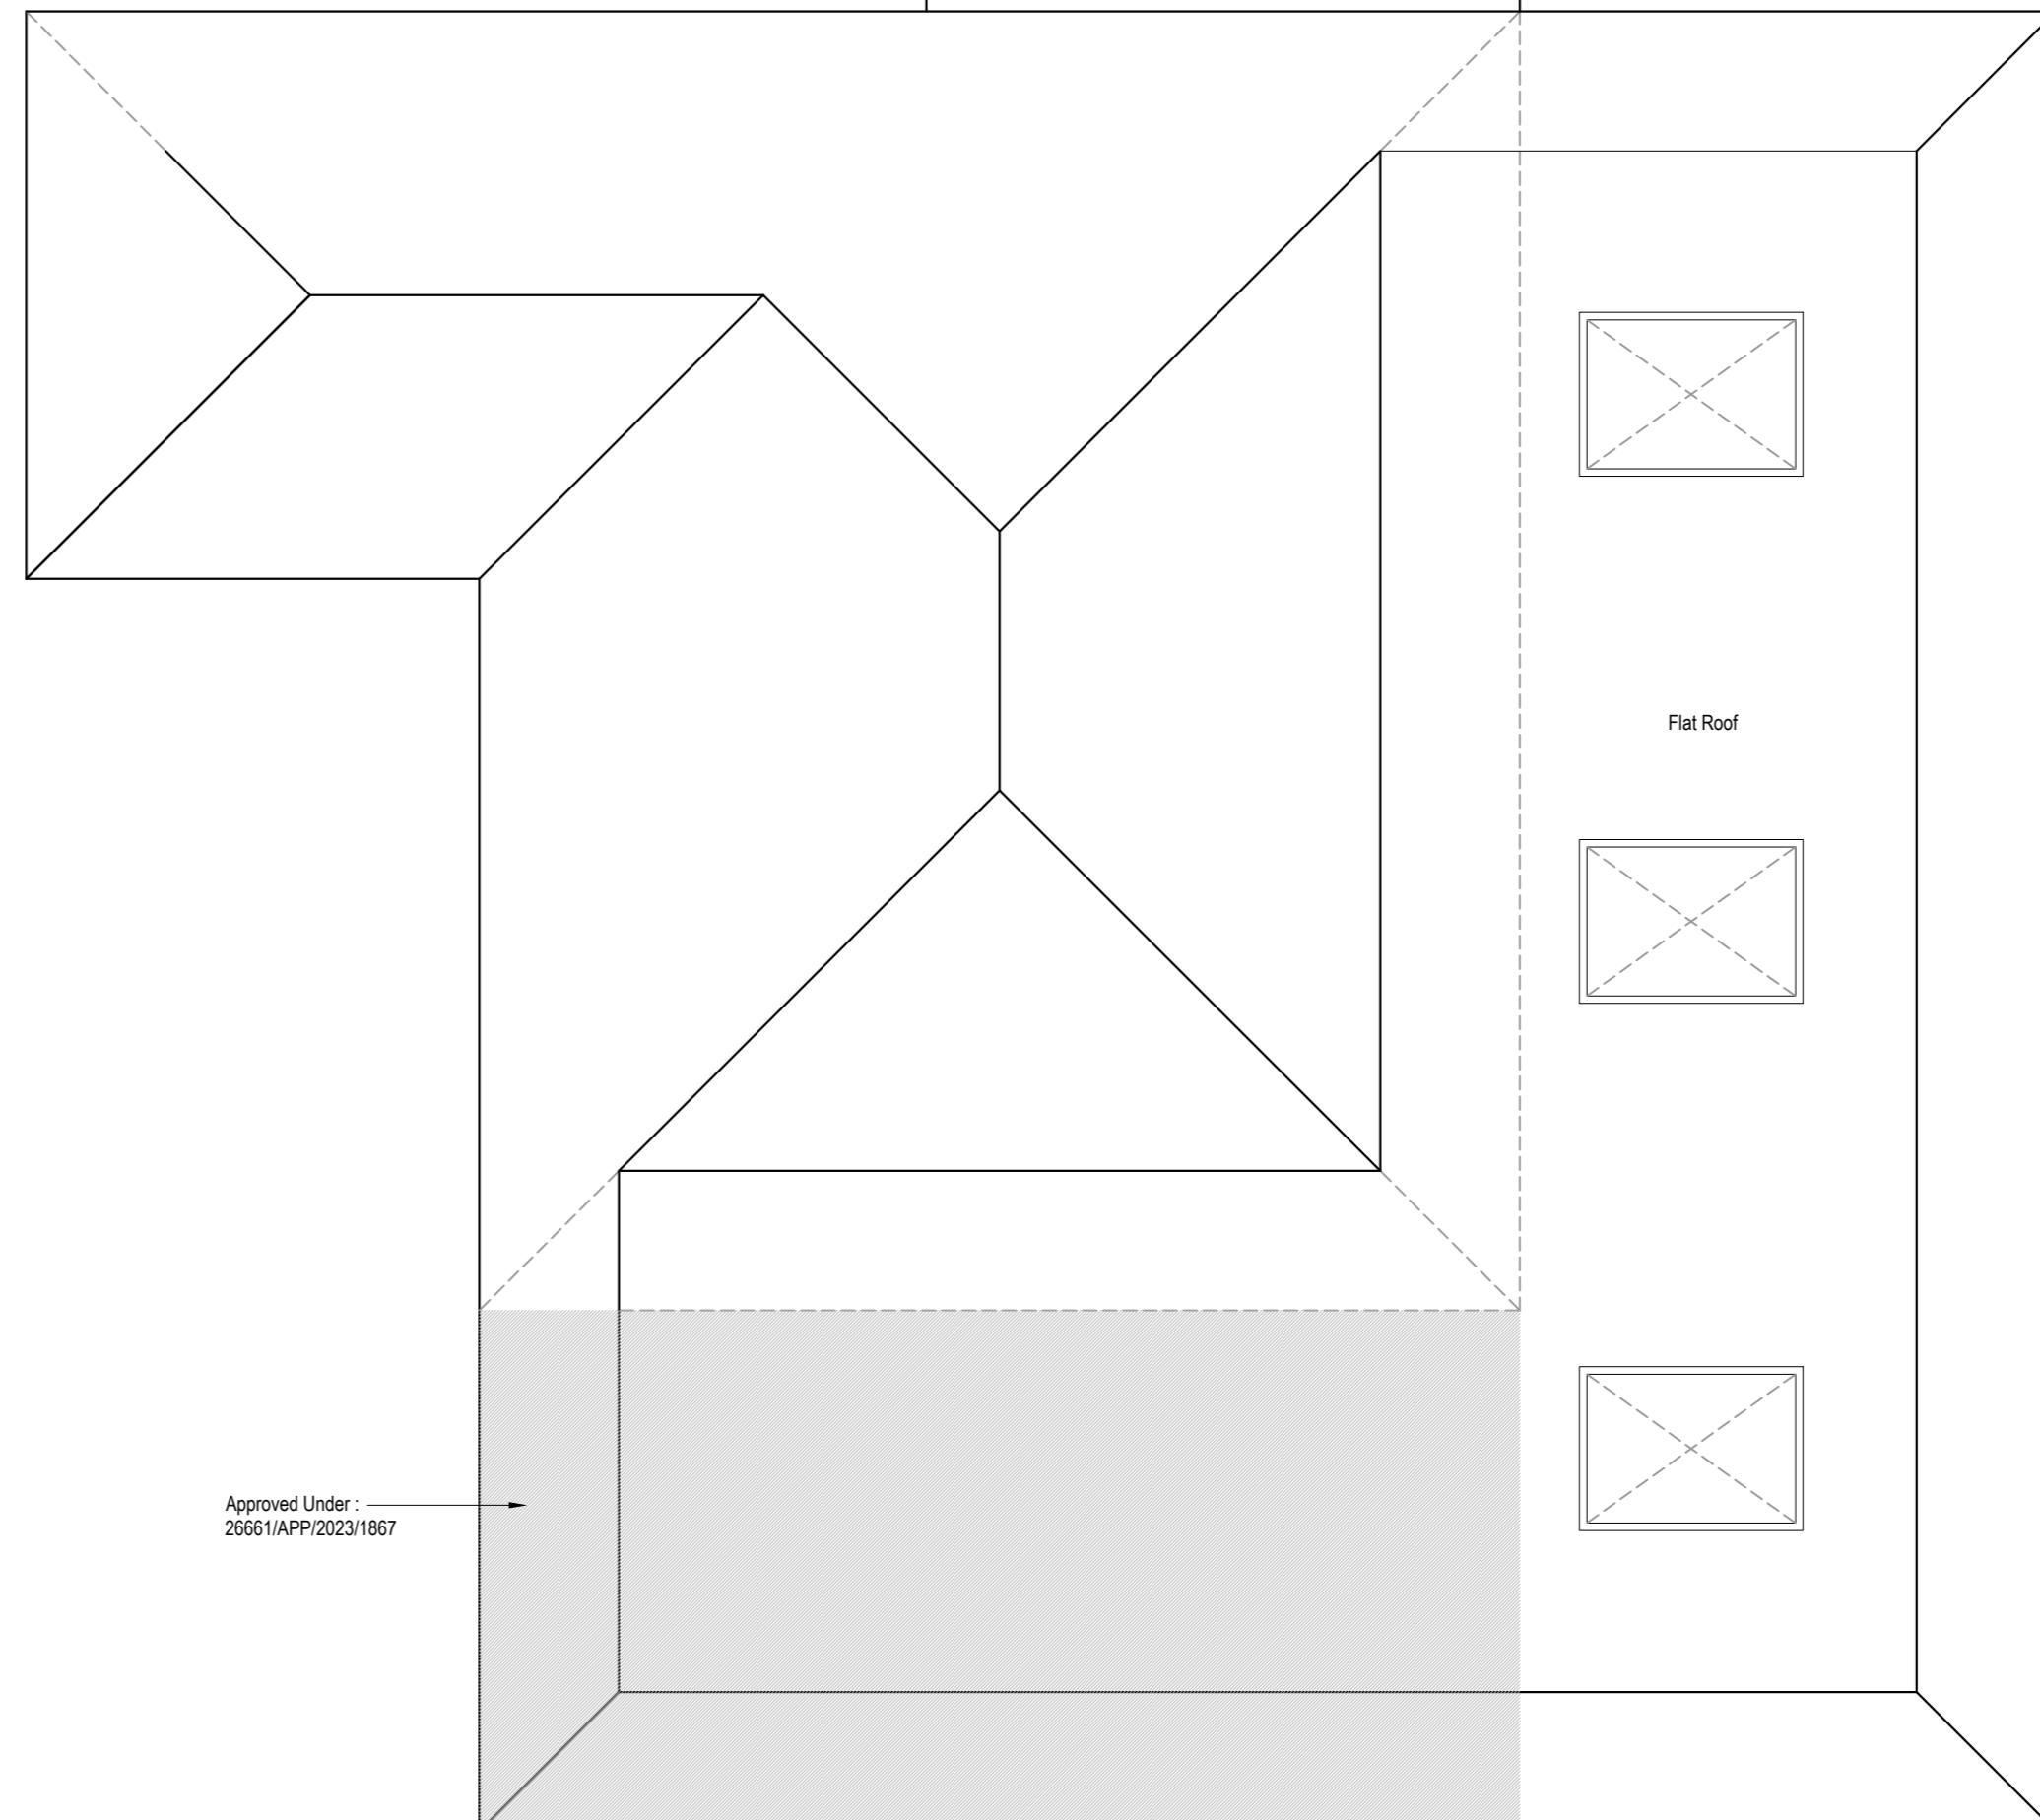

Proposed Roof Plan

0 0.5 1.0 1.5 2.0 2.5  
metres 1:50 scale

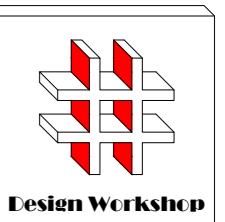

Dimensions to be verified on site  
DO NOT SCALE FROM THIS DRAWING.  
Any areas indicated on this drawing are for guidance  
only. No responsibility is taken for their accuracy.

This drawing is the property of **Design Workshop Consultant Ltd**. All rights are reserved by them and  
the drawing is issued for the guidance that it  
is not copied, reproduced, retained or disclosed to any  
unauthorized person, either wholly or in part without  
the consent in writing of **Design Workshop Consultant Ltd**.

Site Address:

2 Mills Close  
Uxbridge  
UB10 0JY

Title:

Existing & Proposed Roof Plans

Scale: 1:50, 1:100

Paper Size: A3

Rev Date Comments

Drawn By: JM

Job Ref: 23022

Date: Nov 2023

Drawing No. PL - 05

Approved Under :  
26661/APP/2023/1867