

Dimensions to be verified on site
DO NOT SCALE FROM THIS DRAWING.
Any areas indicated on this drawing are for guidance only. No responsibility is taken for their accuracy.

This drawing is the property of **Design Workshop Consultant Ltd** Copyright is reserved by them and the drawing is issued on the condition that it is not copied, reproduced, retained or disclosed to any unauthorized person, either wholly or in part without the consent in writing of **Design Workshop Consultant Ltd**

Site Address:

2 Mills Close
Uxbridge
UB10 0JY

Title:

Proposed Outbuilding

Scale:

Various


Paper Size:

A3

Rev


Date

Comments

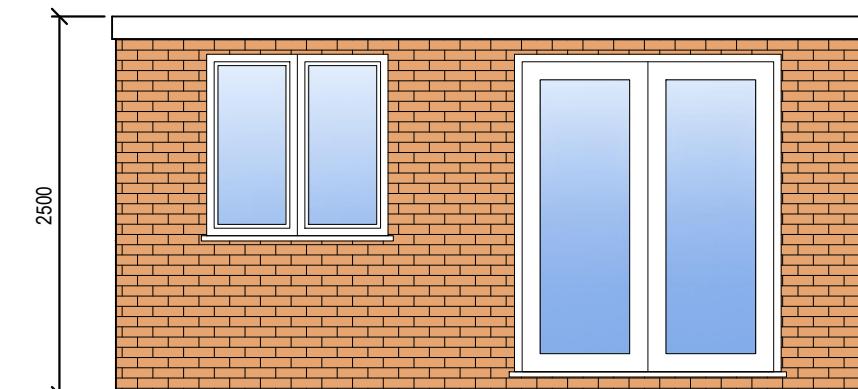


Front Elevation

0 0.5 1.0 1.5 2.0 2.5
metres 1:50 scale

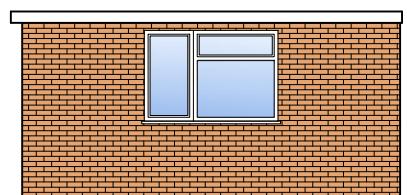


Side Elevation

0 1 2 3 4 5
metres 1:100 scale

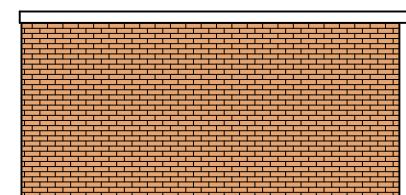


Side Elevation

0 1 2 3 4 5
metres 1:100 scale

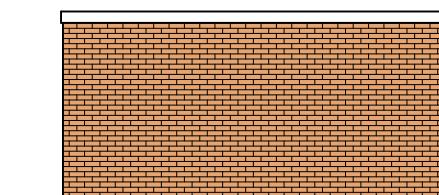


Rear Elevation

0 1 2 3 4 5
metres 1:100 scale

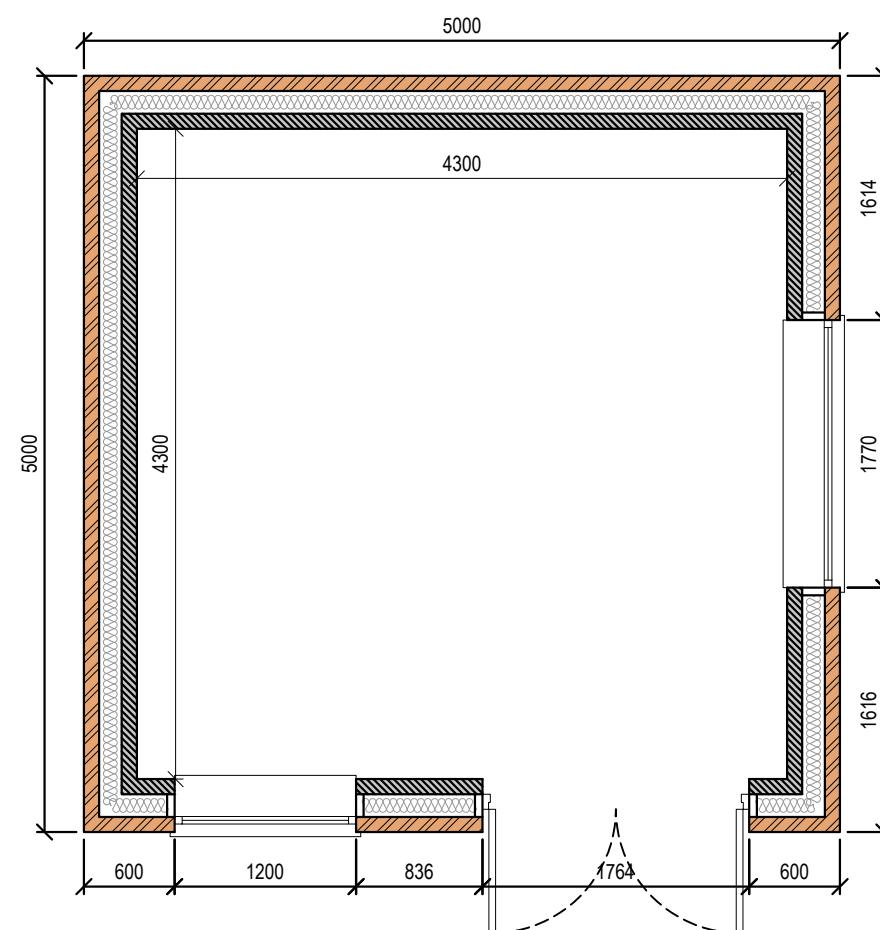

Proposed Outbuilding Plan

0 0.5 1.0 1.5 2.0 2.5
metres 1:50 scale

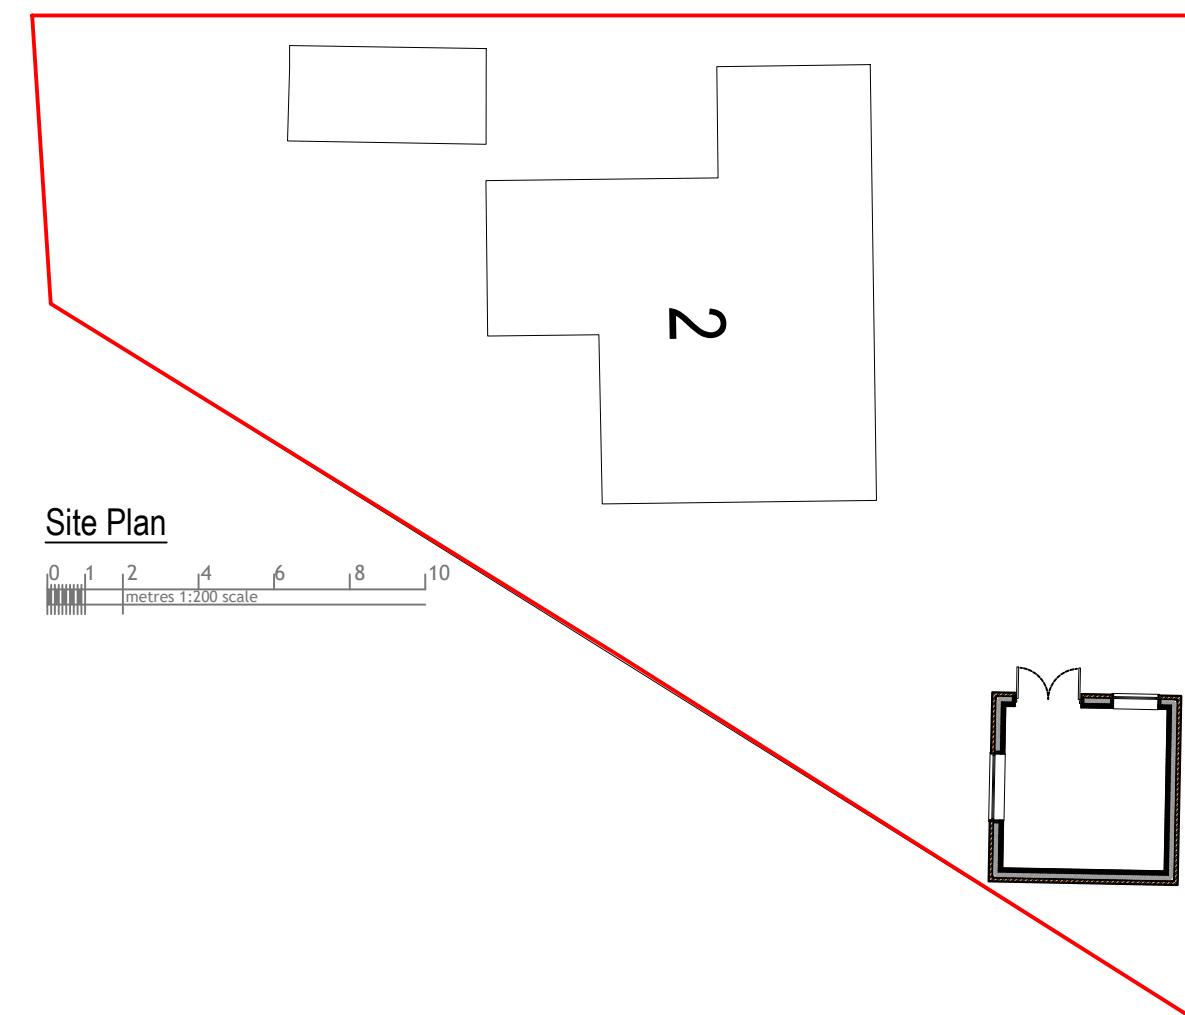

Site Plan

0 1 2 4 6 8 10
metres 1:200 scale

Drawn By: JM

Job Ref: 23022

Date: March 2024

Drawing No. LW - 01

Proposed Outbuilding




Block Plan

A scale bar for a 1:500 scale map. It features a horizontal line with major tick marks at 0, 5, 10, 15, and 20. Between the 0 and 5 marks, there are three smaller tick marks, each representing 1/5 of a unit, or 1 metre. The text "metres 1:500 scale" is written below the scale bar.



Site Location

A scale bar for a 1:1250 scale map. It features a horizontal line with major tick marks at 0, 10, 20, 30, 40, and 50. Below the line, the word 'metres' is written, followed by '1:1250 scale'.

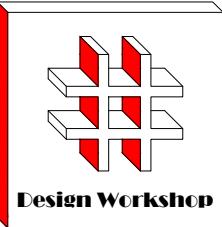

dimensions to be verified on site
DO NOT SCALE FROM THIS DRAWING.
Any areas indicated on this drawing are for guidance
only. No responsibility is taken for their accuracy.


This drawing is the property of **Design Workshop Consultant Ltd**. Copyright is reserved by them and the drawing is issued on the condition that it is not copied, reproduced, retained or disclosed to any unauthorized person, either wholly or in part without the consent in writing of **Design Workshop Consultant Ltd**.

Site Address:

2 Mills Close
Uxbridge
UB10 0JY

Title:

Block and Location Plans

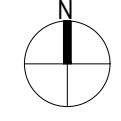

Scale: 1:500, 1:1250

aner Size

Dev	Date	Comments
-----	------	----------

1100 J. Neurosci., November 1, 2006 • 26(44):1092–1100

ev	Date	Comments

Drawn By: JM

Job Ref: 23022

Date: March 2024

Drawing No. LW - 02